


TYPICAL SECTION #1

*CENTERLINE TO BE DOUBLE YELLOW
AT THE FOLLOWING LOCATIONS: MAP 6
MILE POST 1.04 TO 1.23,
1.31 TO 1.40 AND 2.96 TO 3.12.

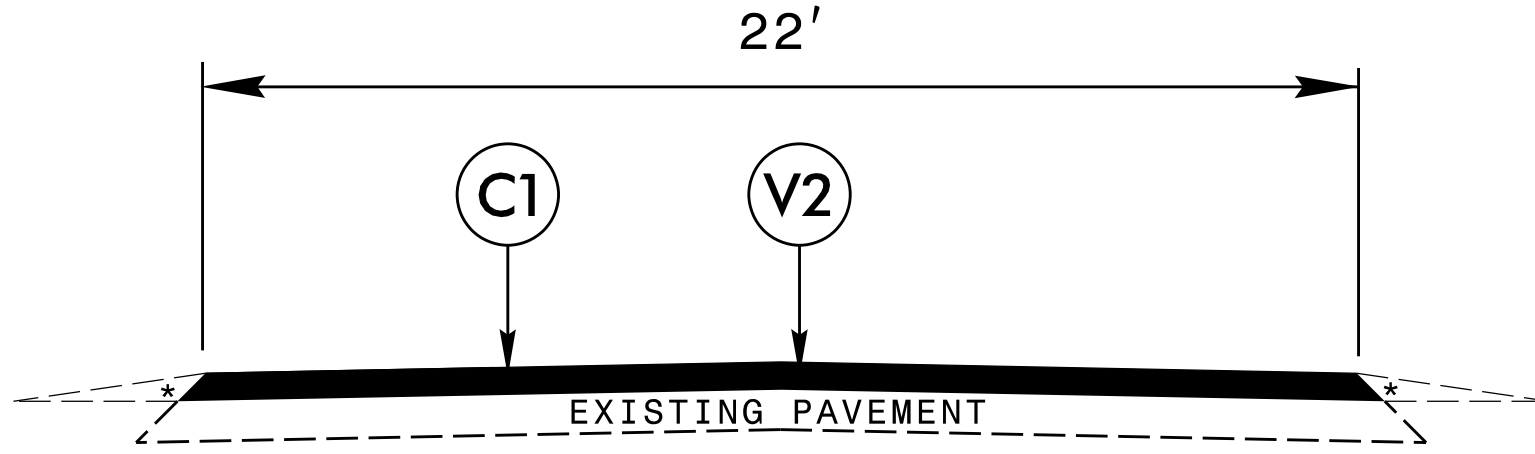

TYPICAL SECTION #2

PAVEMENT SCHEDULE	
C1	PROP. APPROX. 1-1/2" ASPHALT CONCRETE SURFACE COURSE, TYPE S9.5C, AT AN AVERAGE RATE OF 168 LBS. PER SQ. YARD
C2	PROP. APPROX. 1-1/4" ASPHALT CONCRETE SURFACE COURSE, TYPE S9.5B, AT AN AVERAGE RATE OF 137.50 LBS. PER SQ. YARD
T1	SHOULDER RECONSTRUCTION
V1	MILLING ASPHALT PAVEMENT, 0 TO 1-1/2" DEPTH
V2	MILLING ASPHALT PAVEMENT 1-1/2" DEPTH
V3	INCIDENTAL MILLING