


WBS NO: 2024CPT.03.12.10821, ETC.

CONTRACT: C204965

**STATE OF NORTH CAROLINA  
DIVISION OF HIGHWAYS  
SAMPSON COUNTY**


*TYPE OF WORK: RESURFACING*

STATE	STATE PROJECT REFERENCE NUMBER	SHEET NO.
NC	2024CPT.03.12.10821, ETC.	1
STATE PROJECT NUMBER		DESCRIPTION

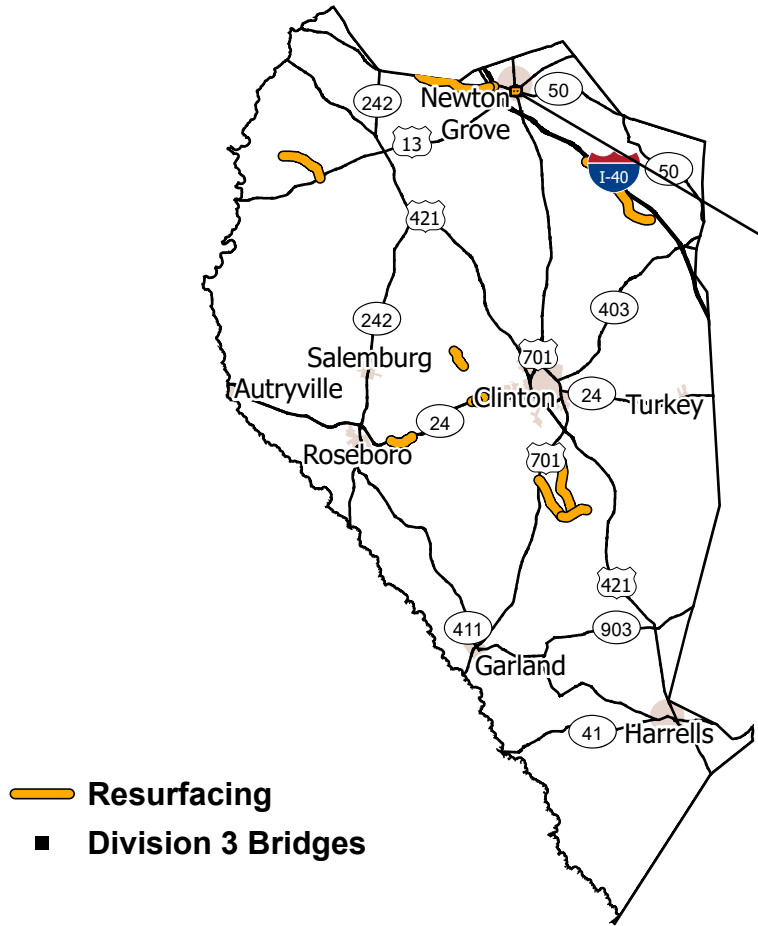

- Resurfacing
- Division 3 Bridges

MAP	ROUTE	Description	TYPE
1	US-13, NEWTON GROVE TRAFFIC CIRCLE, NE-BOUND	FROM MILEPOST 17.72 AROUND ROUNDABOUT TO MILEPOST 17.87 [MP 17.72 - MP 17.87]	Resurfacing
2	US-13, NEWTON GROVE TRAFFIC CIRCLE, SW-BOUND	FROM MILEPOST 3.99 AROUND ROUNDABOUT TO MILEPOST 4.13 [MP 3.99 - MP 4.13]	Resurfacing

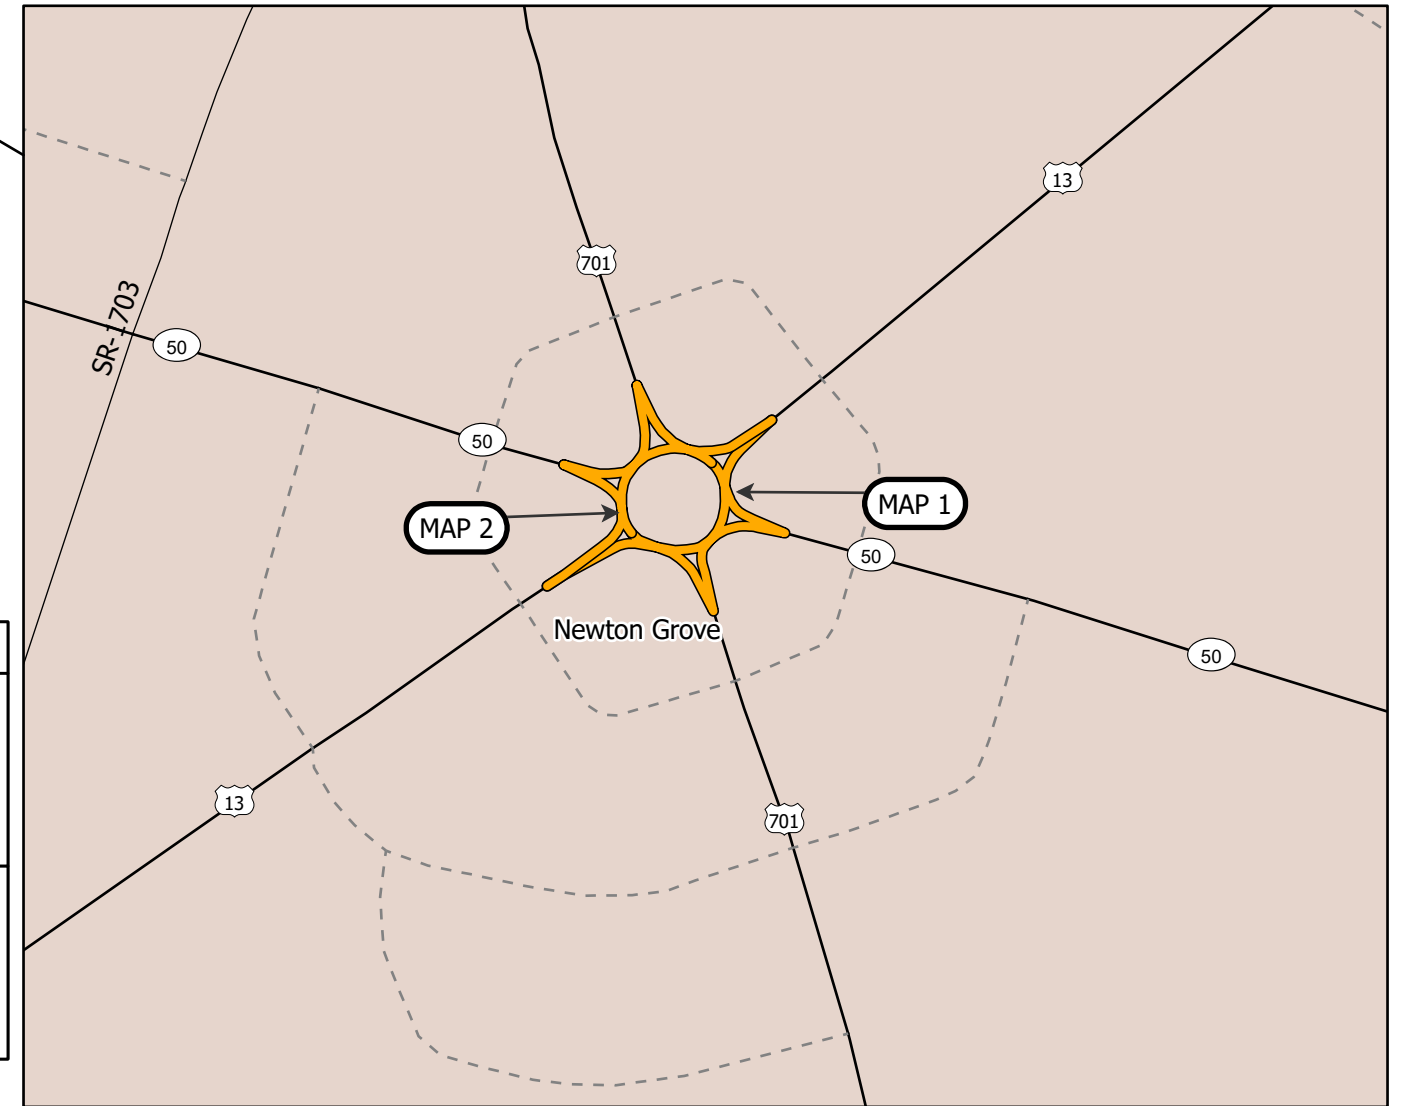

**PROJECT LENGTH**

MAP	MILES
1	0.15
2	0.14

Prepared in the Office of:  
**DIVISION OF HIGHWAYS**  
5501 BARBADOS BLVD., CASTLE HAYNE, NC, 28429

This exhibit does not meet NC 47-30 requirements and therefore is not intended for design, construction, or recording or transfer of title.

