


WBS NO: 2024CPT.03.12.10821, ETC.

CONTRACT: C204965

**STATE OF NORTH CAROLINA
DIVISION OF HIGHWAYS
SAMPSON COUNTY**


TYPE OF WORK: RESURFACING

STATE	STATE PROJECT REFERENCE NUMBER	SHEET NO.
NC	2024CPT.03.12.10821, ETC.	2
STATE PROJECT NUMBER		DESCRIPTION

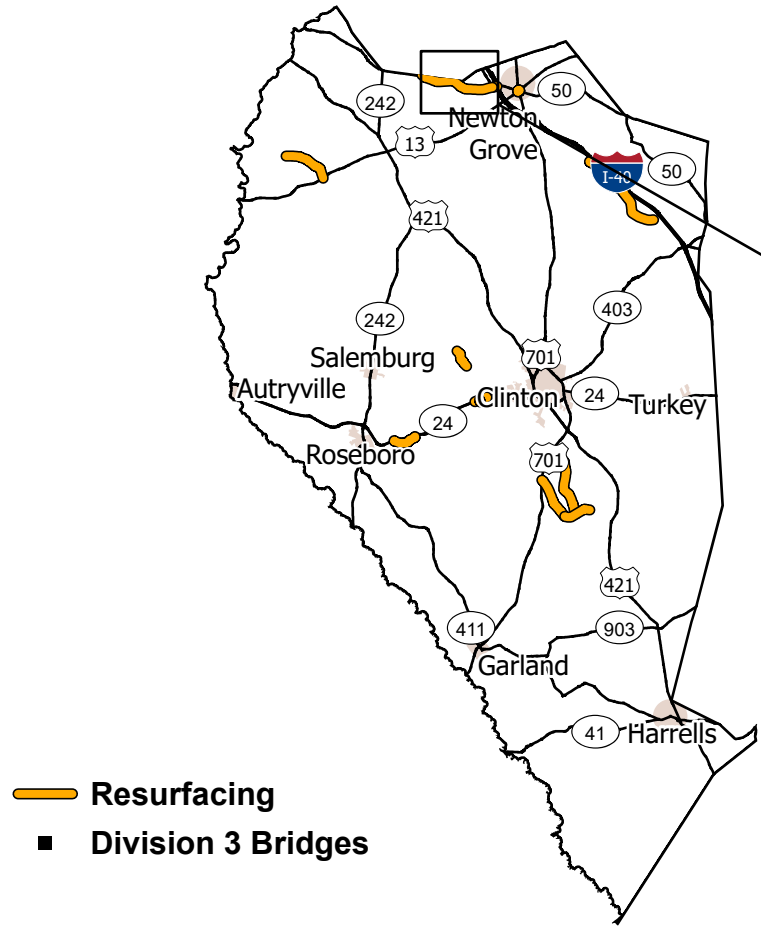

- Resurfacing
- Division 3 Bridges

MAP	ROUTE	Description	TYPE
3	NC-50, HARNETT-DUNN HIGHWAY	FROM I-40 OVERPASS BRIDGE TO NC HWY 55 [MP 16.40 - MP 16.66]	Resurfacing
4	NC-55, HARNETT-DUNN HIGHWAY	FROM NC HWY 50 TO JOHNSTON COUNTY LINE [MP 8.19 - MP 12.47]	Resurfacing

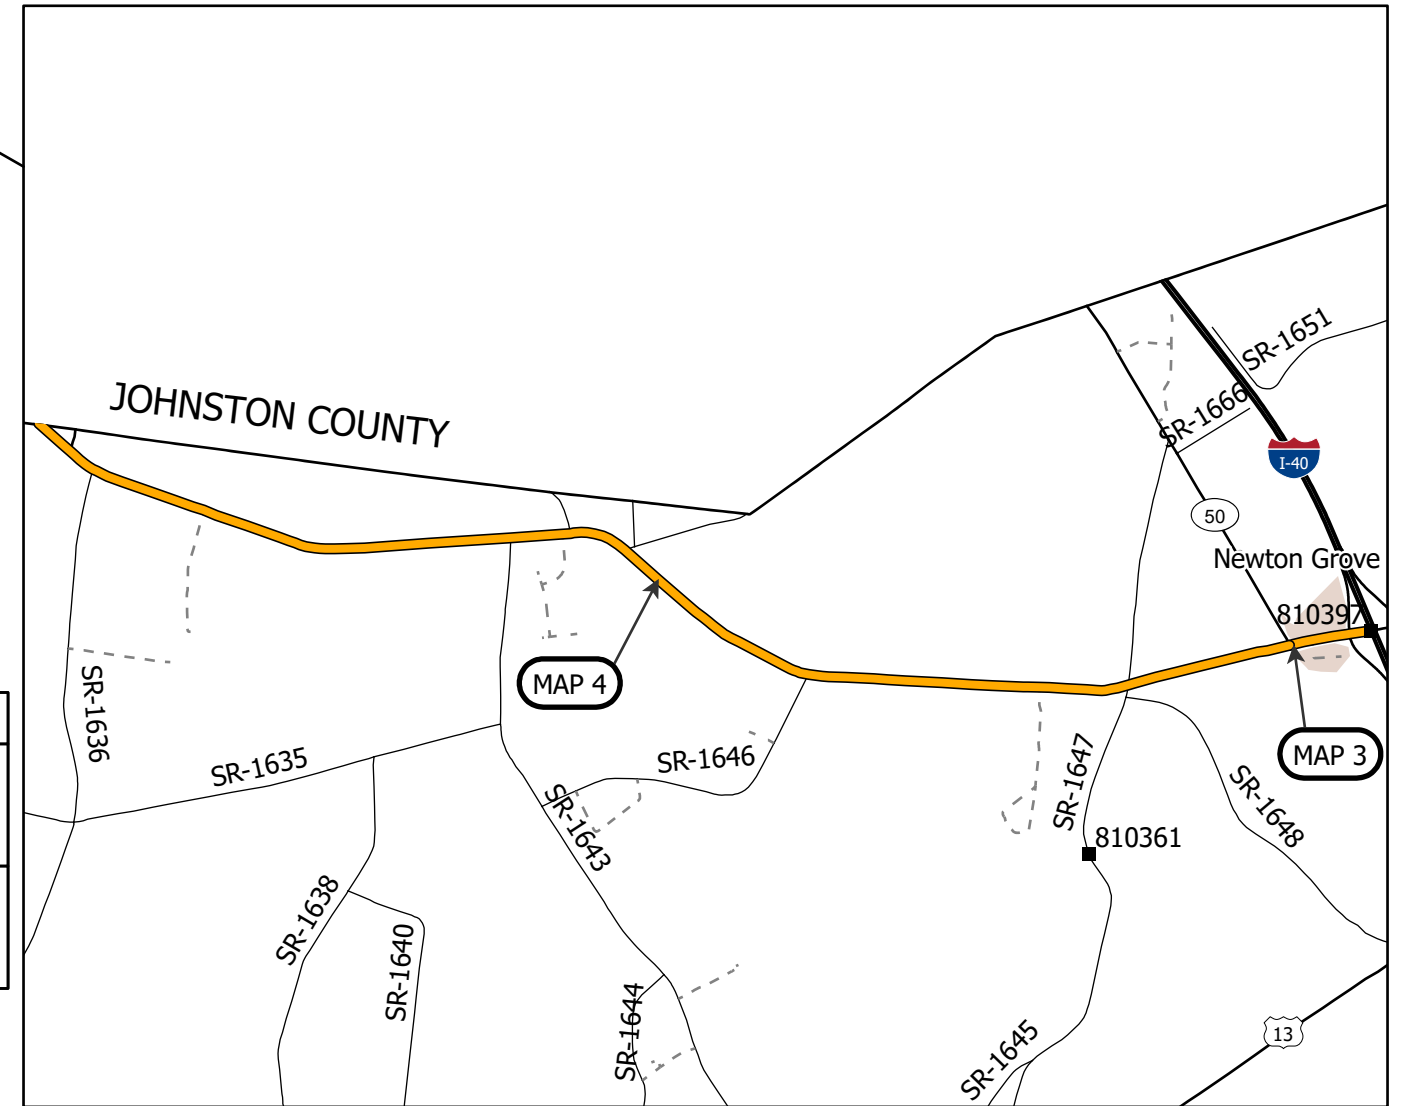

PROJECT LENGTH

MAP	MILES
3	0.26
4	4.28

Prepared in the Office of:
DIVISION OF HIGHWAYS
5501 BARBADOS BLVD., CASTLE HAYNE, NC, 28429

This exhibit does not meet NC 47-30 requirements and therefore is not intended for design, construction, or recording or transfer of title.

