


WBS NO: 2024CPT.03.12.10821, ETC.

CONTRACT: C204965

**STATE OF NORTH CAROLINA  
DIVISION OF HIGHWAYS  
SAMPSON COUNTY**


*TYPE OF WORK: RESURFACING*

STATE	STATE PROJECT REFERENCE NUMBER	SHEET NO.
NC	2024CPT.03.12.10821, ETC.	4
STATE PROJECT NUMBER		DESCRIPTION

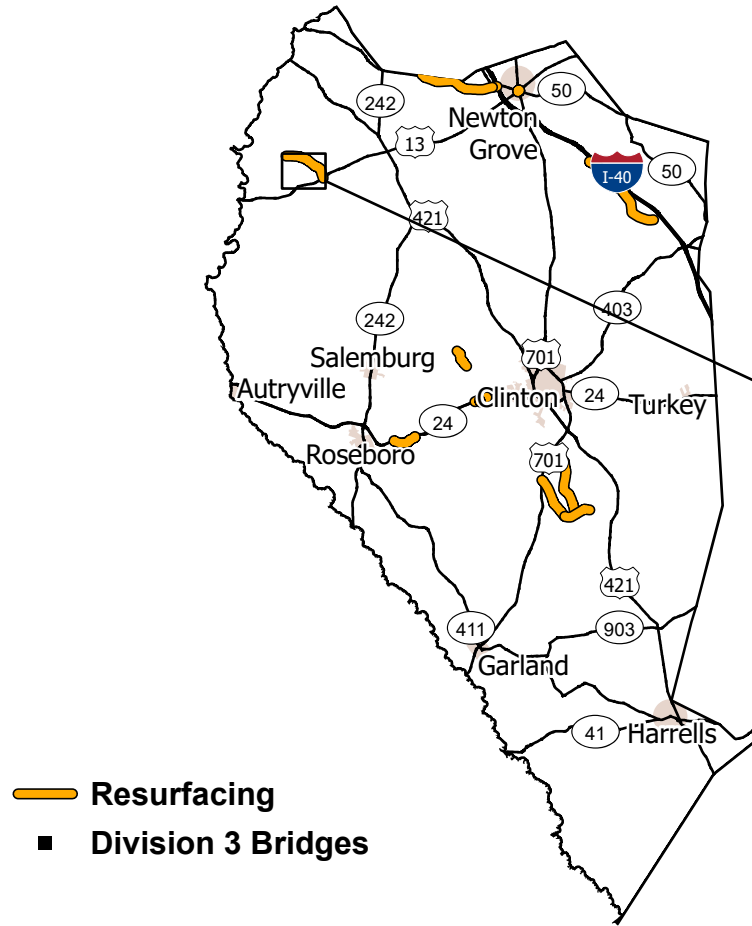

- Resurfacing
- Division 3 Bridges

MAP	ROUTE	Description	TYPE
6	SR-1002 / MINGO CHURCH RD	FROM US HWY 13 (FAYETTEVILLE HWY) TO SR 1603 (GAINNEY RD) [MP 16.48 - MP 19.18]	Resurfacing

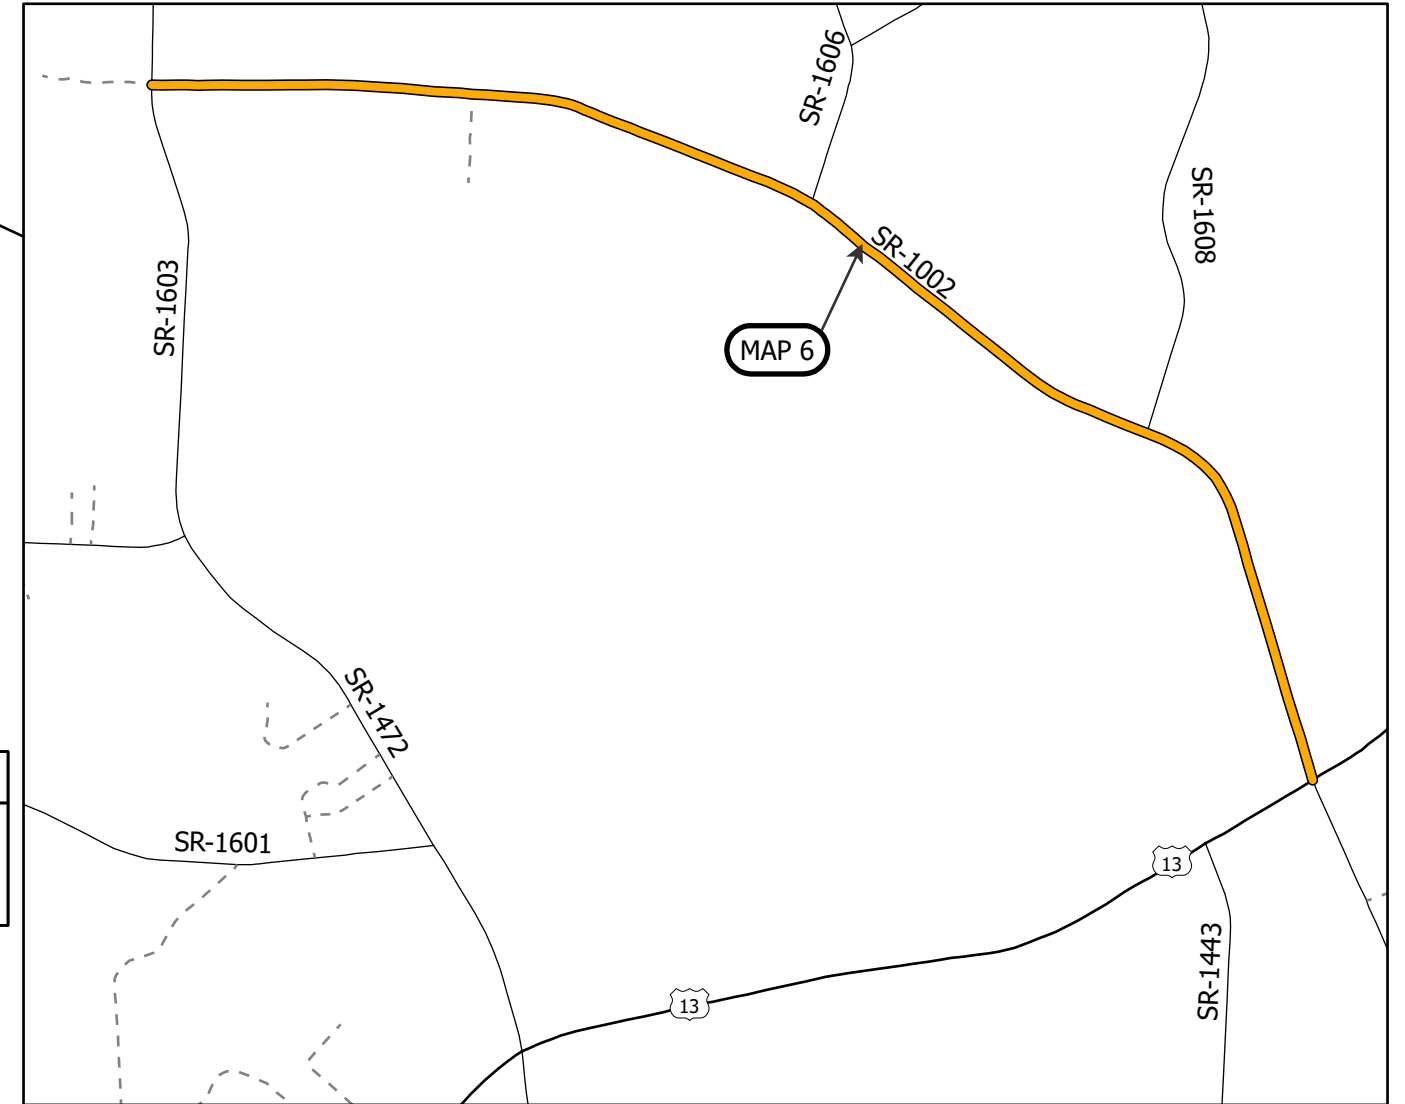

<b>PROJECT LENGTH</b>	
MAP	MILES
6	2.70

Prepared in the Office of:  
**DIVISION OF HIGHWAYS**  
5501 BARBADOS BLVD., CASTLE HAYNE, NC, 28429

**This exhibit does not meet NC 47-30 requirements and therefore is not intended for design, construction, or recording or transfer of title.**

