

WBS NO: 2024CPT.03.12.10821, ETC.


CONTRACT: C204965

STATE OF NORTH CAROLINA
DIVISION OF HIGHWAYS

SAMPSON COUNTY


TYPE OF WORK: RESURFACING

STATE	STATE PROJECT REFERENCE NUMBER	SHEET NO.
NC	2024CPT.03.12.10821, ETC.	5
STATE PROJECT NUMBER		DESCRIPTION

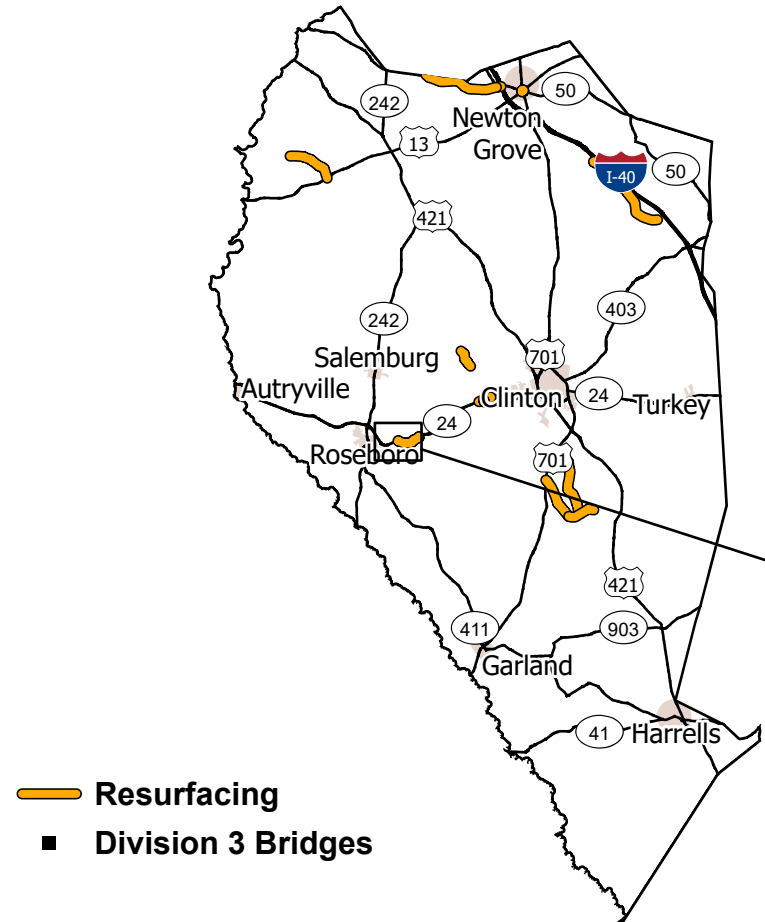

- Resurfacing
- Division 3 Bridges

MAP	ROUTE	Description	TYPE
7	SR-1239 / UNDERWOOD RD	FROM NC HWY 24 (ROSEBORO HWY) TO NC HWY 24 (ROSEBORO HWY) [MP 0.00 - MP 1.40]	Resurfacing

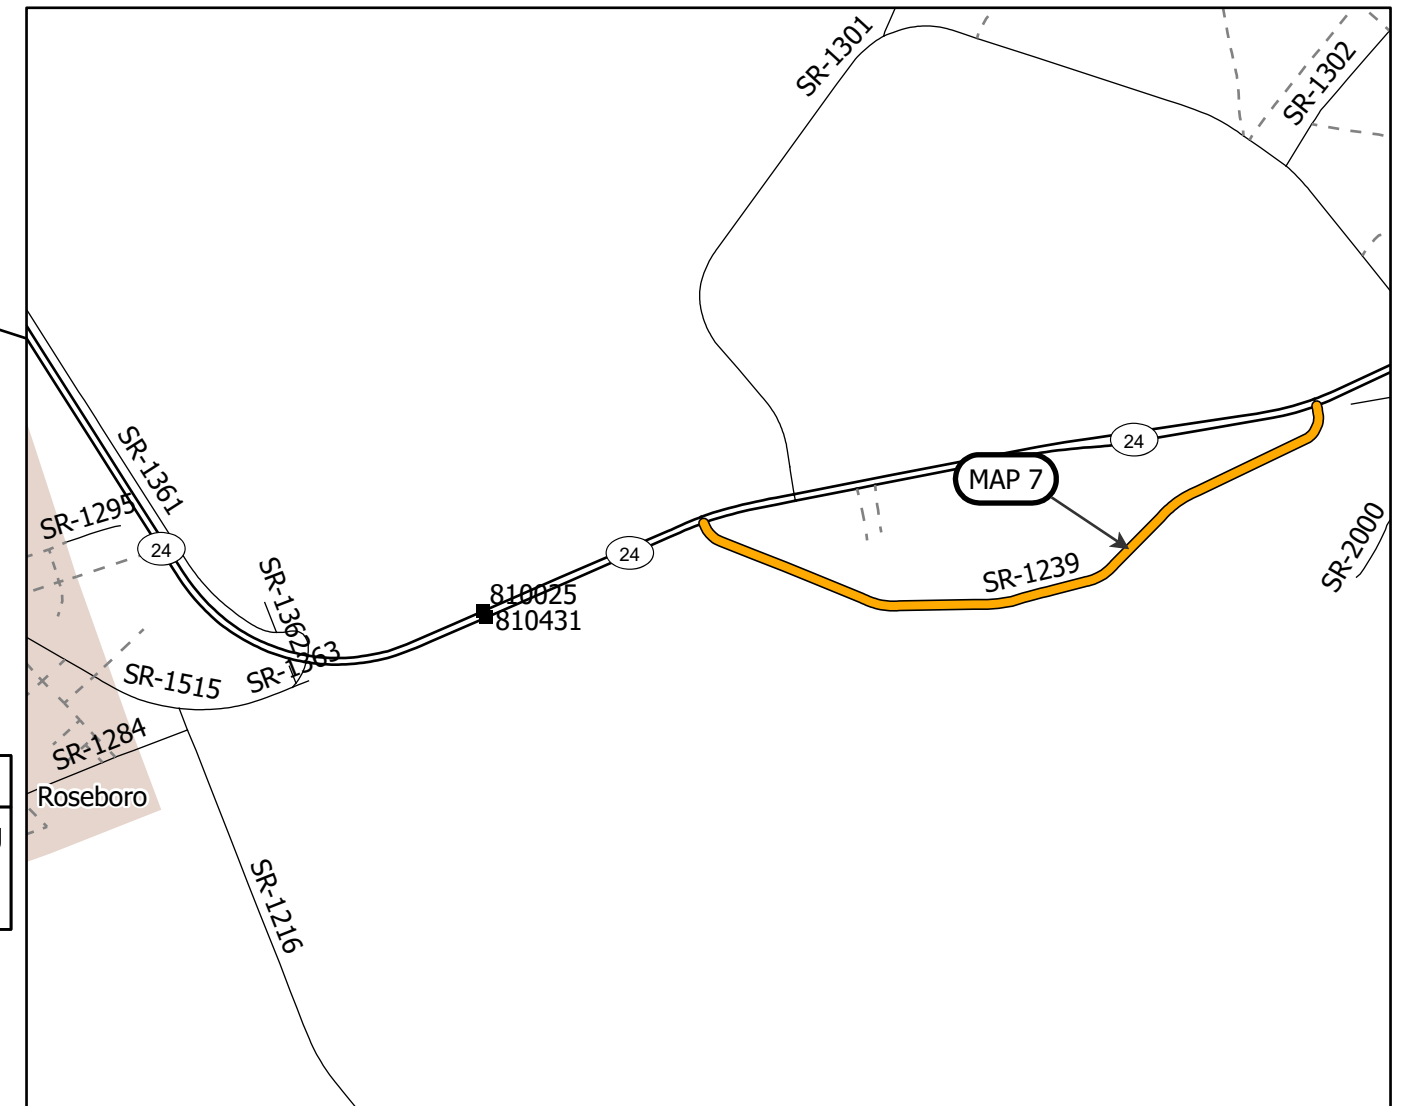

PROJECT LENGTH

MAP	MILES
7	1.40

Prepared in the Office of:
DIVISION OF HIGHWAYS
 5501 BARBADOS BLVD., CASTLE HAYNE, NC, 28429

This exhibit does not meet NC 47-30 requirements and therefore is not intended for design, construction, or recording or transfer of title.

