


WBS NO: 2024CPT.03.12.10821, ETC.

CONTRACT: C204965

**STATE OF NORTH CAROLINA  
DIVISION OF HIGHWAYS  
SAMPSON COUNTY**


*TYPE OF WORK: RESURFACING*

STATE	STATE PROJECT REFERENCE NUMBER	SHEET NO.
NC	2024CPT.03.12.10821, ETC.	6
STATE PROJECT NUMBER		DESCRIPTION

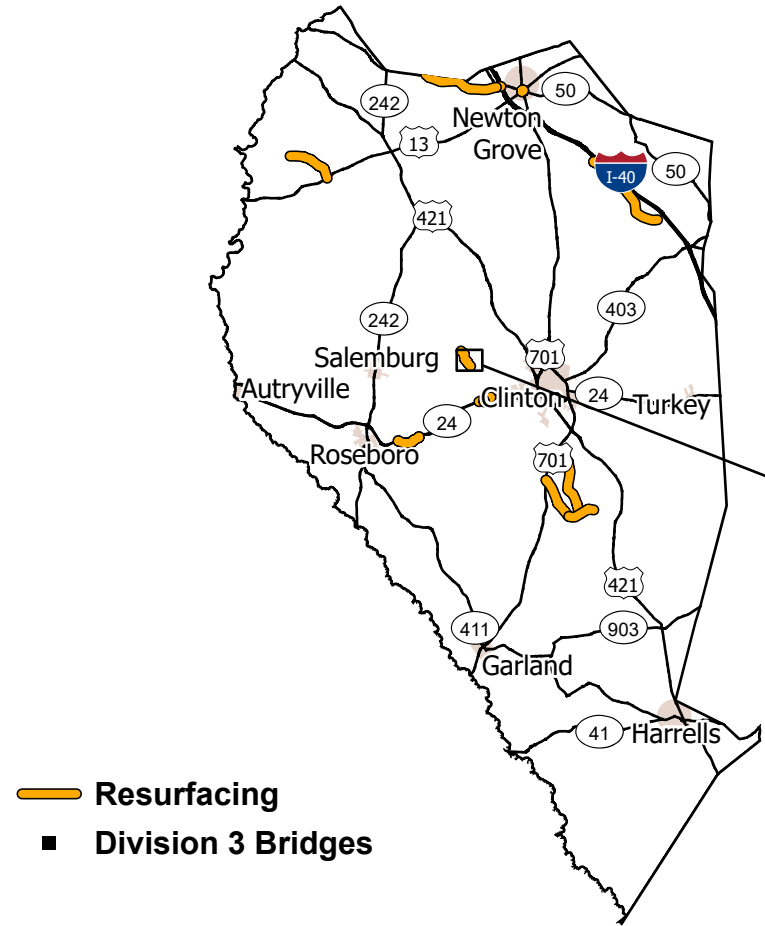

- Resurfacing
- Division 3 Bridges

MAP	ROUTE	Description	TYPE
8	SR-1316 / MURPHY RD	FROM SR 1308 (BOONE RD) TO SR 1317 (FREDRICK RD) [MP 0.00 - MP 1.08]	Resurfacing

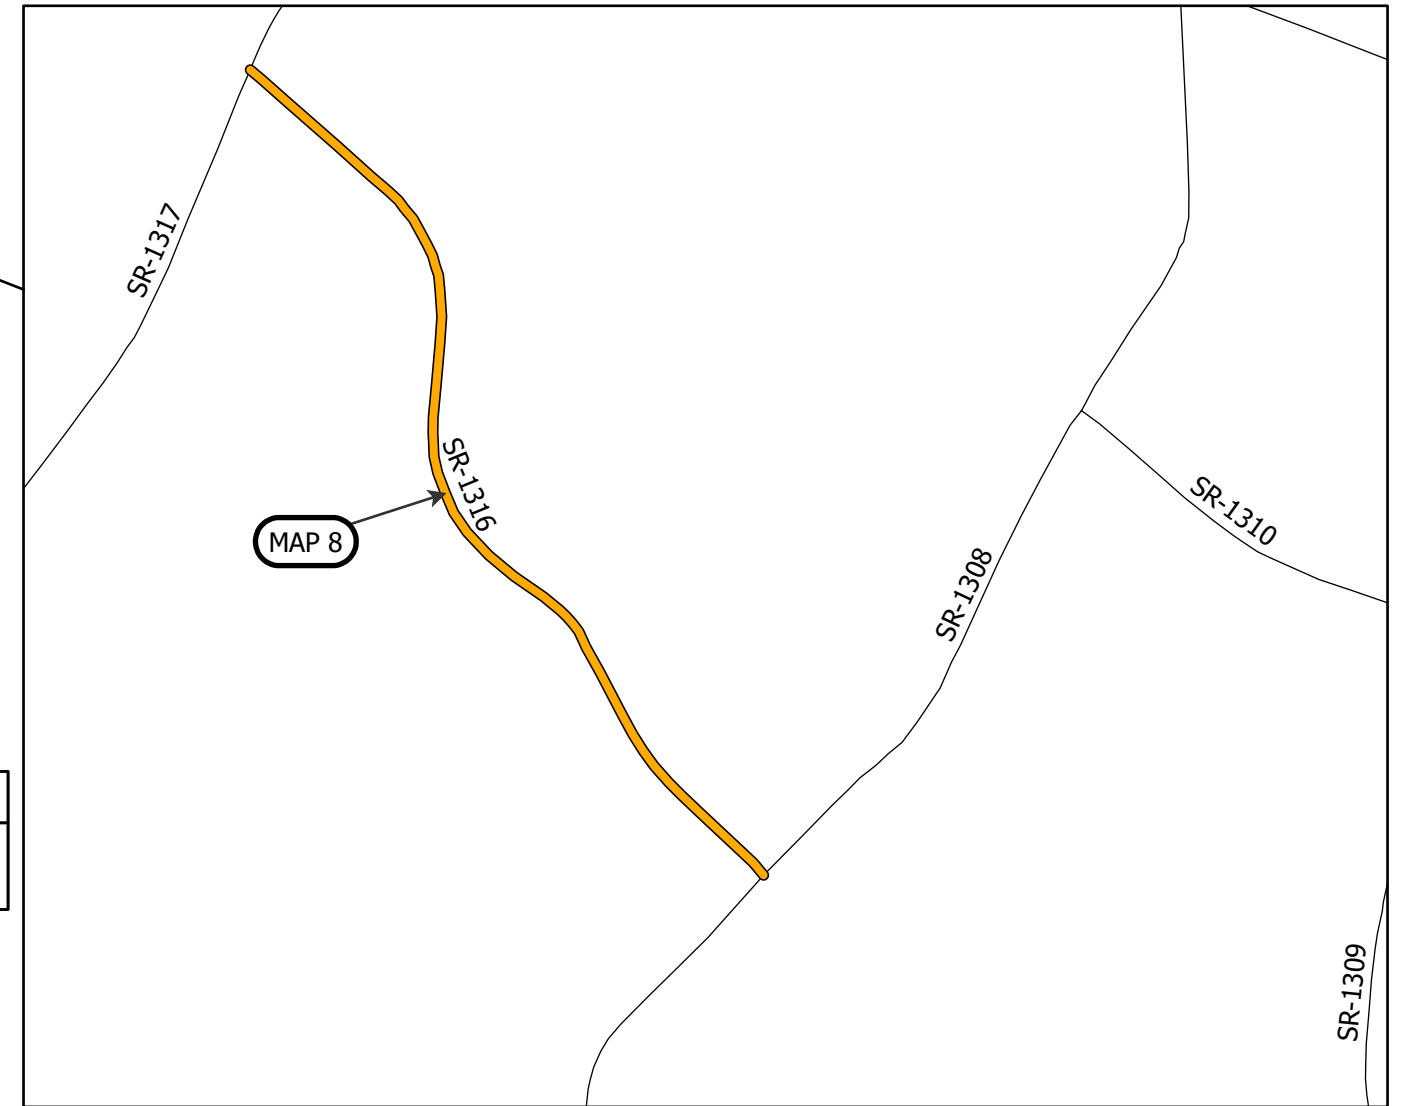

***PROJECT LENGTH***

MAP	MILES
8	1.08

Prepared in the Office of:  
**DIVISION OF HIGHWAYS**  
5501 BARBADOS BLVD., CASTLE HAYNE, NC, 28429

This exhibit does not meet NC 47-30 requirements and therefore is not intended for design, construction, or recording or transfer of title.

