


WBS NO: 2024CPT.03.12.10821, ETC.

CONTRACT: C204965

STATE OF NORTH CAROLINA
 DIVISION OF HIGHWAYS
SAMPSON COUNTY


TYPE OF WORK: RESURFACING

STATE	STATE PROJECT REFERENCE NUMBER	SHEET NO.
NC	2024CPT.03.12.10821, ETC.	7
STATE PROJECT NUMBER		DESCRIPTION

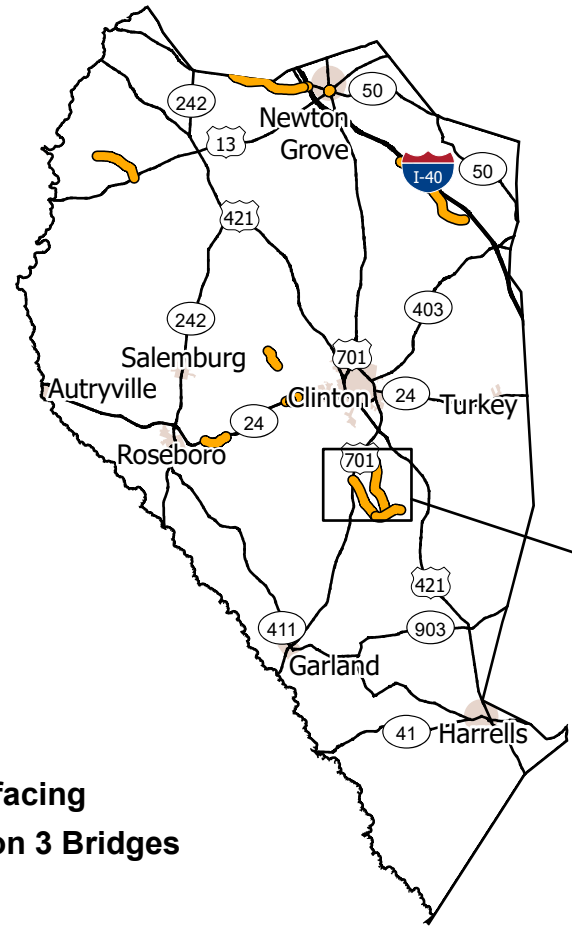

- Resurfacing
- Division 3 Bridges

MAP	ROUTE	Description	TYPE
9	SR-1146 / MOSELEY AVE	FROM SR 1145 (BONEY MILL RD) TO US HWY 701 (GARLAND HWY) [MP 2.46 - MP 6.55]	Resurfacing
13	SR-1149 / CHANCEY RD	FROM US HWY 701 TO SR 1145 (BONEY MILL RD) [MP 0.00 - MP 2.49]	Resurfacing
14	SR-1145 / BONEY MILL RD	FROM SR 1145 (BONEY MILL RD) TO SR 1147 (W MT GILEAD CHURCH RD) [MP 1.90 - MP 3.48]	Resurfacing

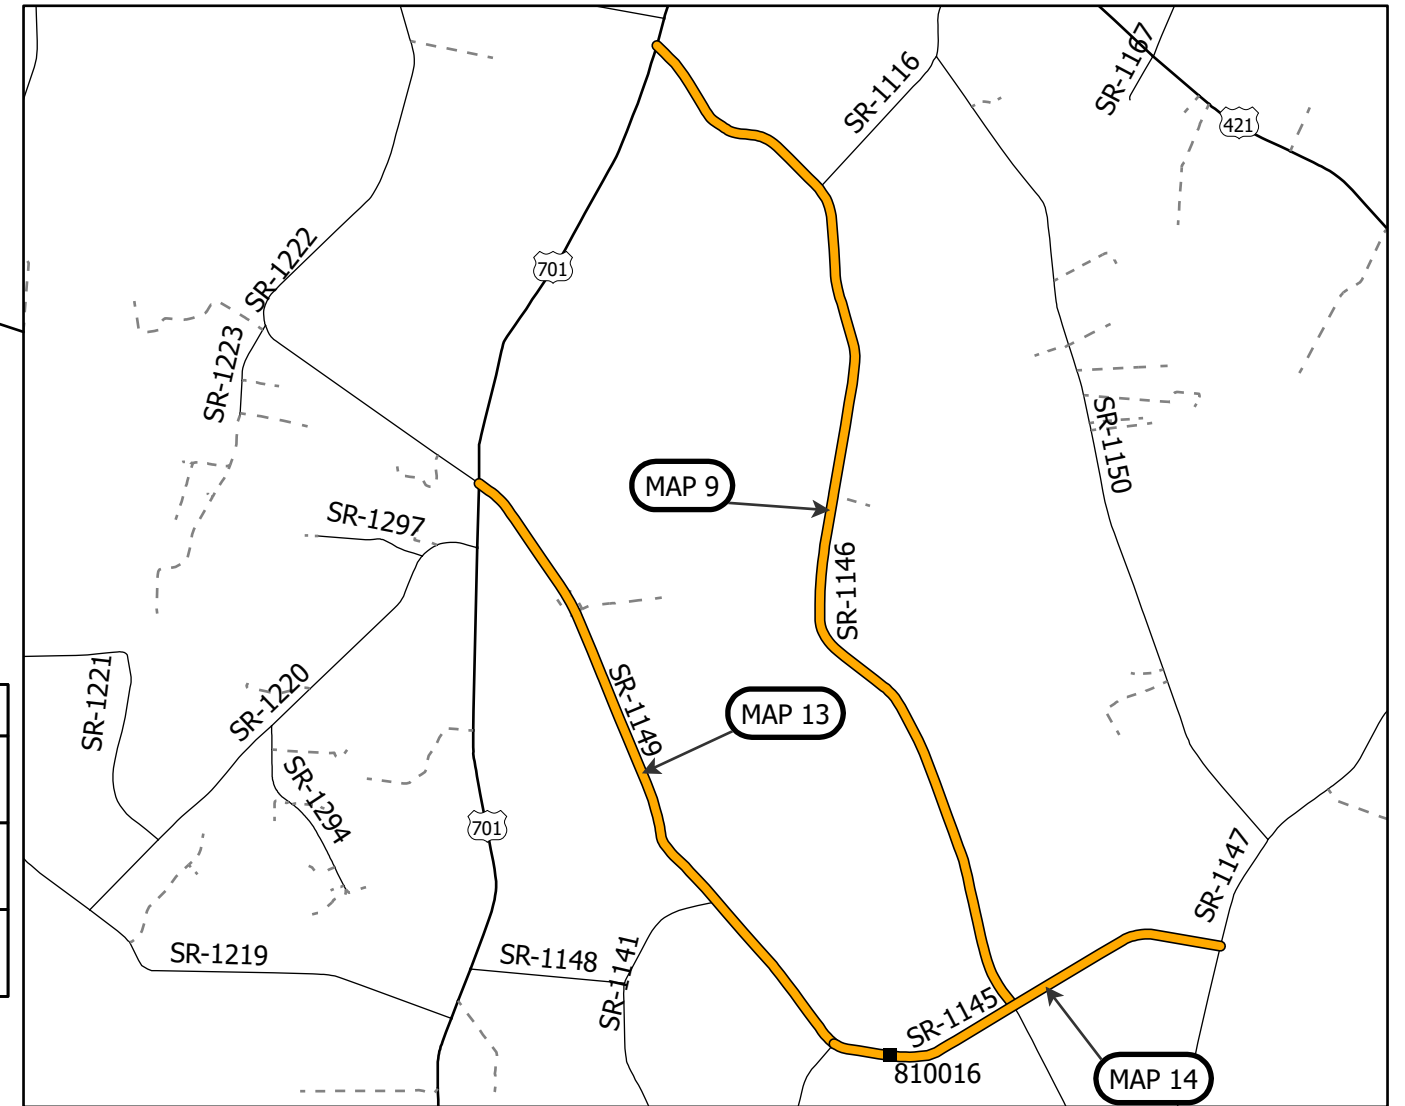

PROJECT LENGTH

MAP	MILES
9	4.09
13	2.49
14	1.58

Prepared in the Office of:

DIVISION OF HIGHWAYS
 5501 BARBADOS BLVD., CASTLE HAYNE, NC, 28429

This exhibit does not meet NC 47-30 requirements and therefore is not intended for design, construction, or recording or transfer of title.

