


WBS NO: 2024CPT.03.12.10821, ETC.

CONTRACT: C204965

**STATE OF NORTH CAROLINA
DIVISION OF HIGHWAYS
SAMPSON COUNTY**


TYPE OF WORK: RESURFACING

STATE	STATE PROJECT REFERENCE NUMBER	SHEET NO.
NC	2024CPT.03.12.10821, ETC.	8
STATE PROJECT NUMBER		DESCRIPTION

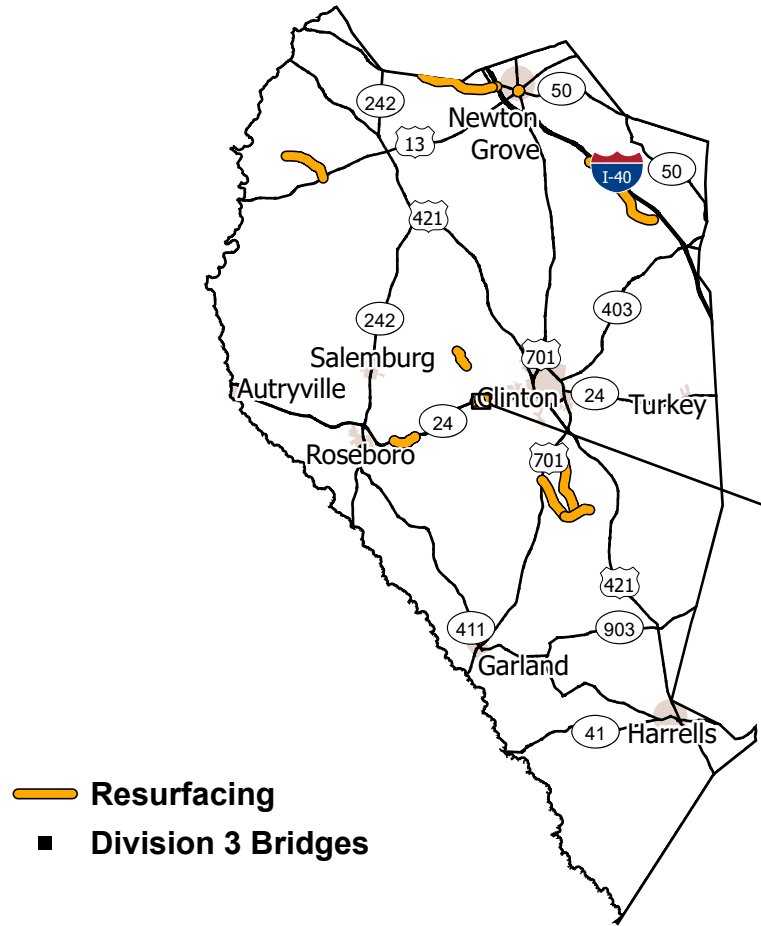

- Resurfacing
- Division 3 Bridges

MAP	ROUTE	Description	TYPE
10	SR-1365 / ROSEBORO HWY	FROM CUL-DE-SAC TO CUL-DE-SAC [MP 0.00 - MP 0.79]	Resurfacing
11	SR-1292 / DIXIE RD	FROM NC HWY 24 TO OLD ROSEBORO HWY [MP 0.75 - MP 0.80]	Resurfacing
12	SR-1309 / BASS LAKE RD	FROM NC HWY 24 TO OLD ROSEBORO HWY [MP 5.08 - MP 5.21]	Resurfacing

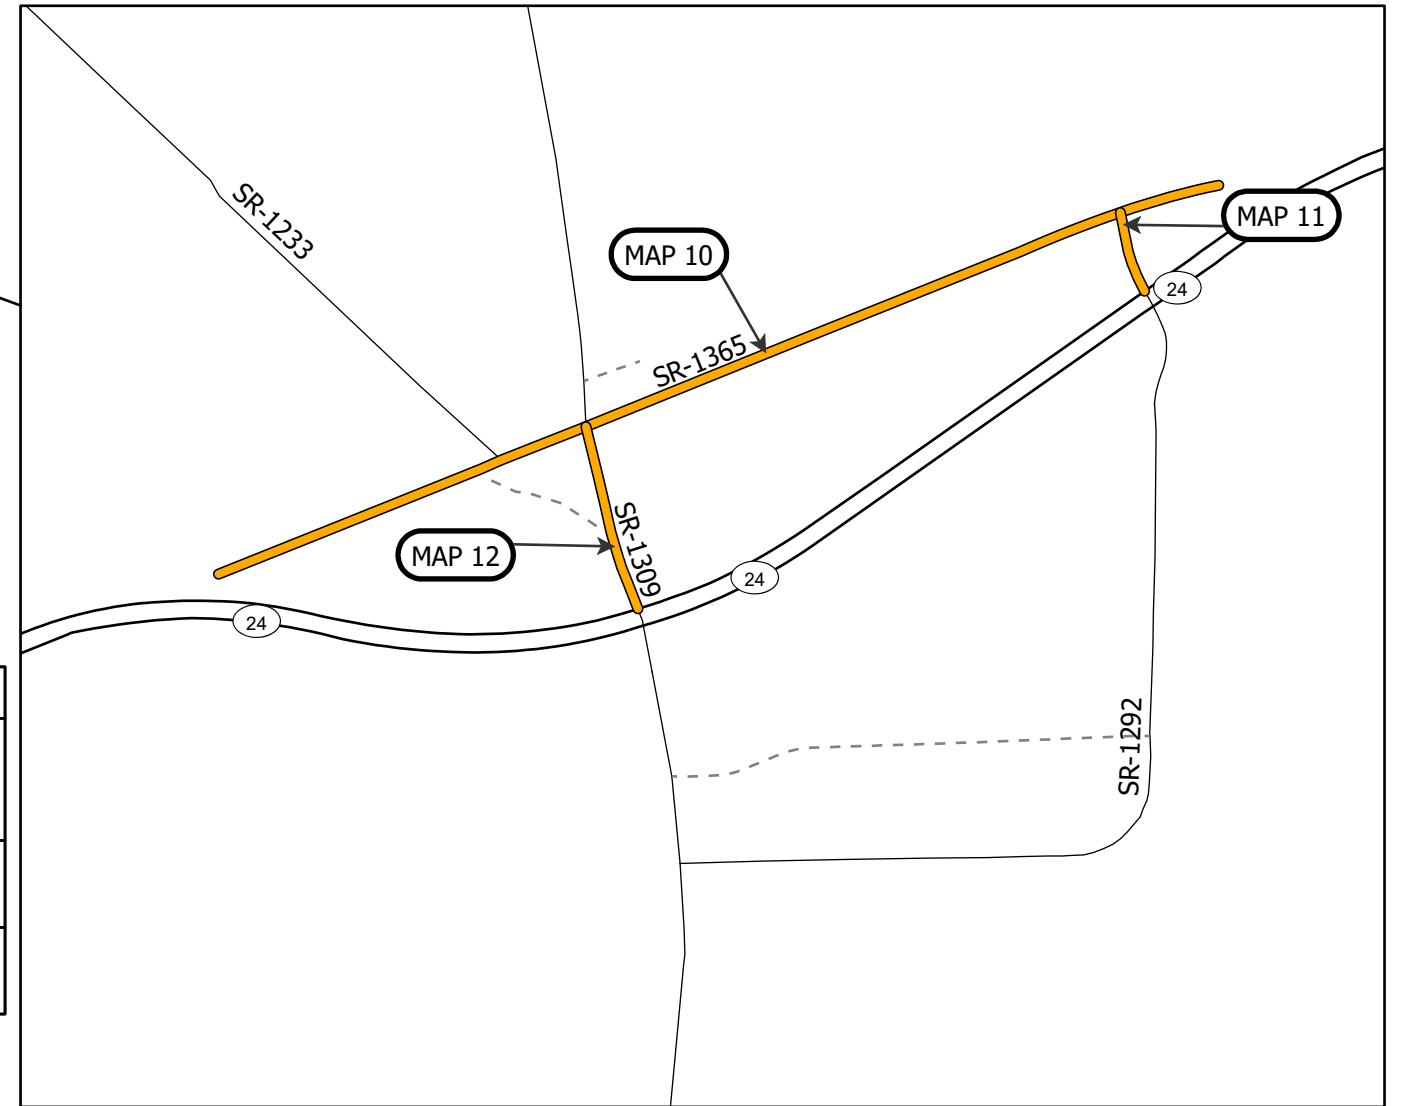

PROJECT LENGTH

MAP	MILES
10	0.79
11	0.05
12	0.13

Prepared in the Office of:
DIVISION OF HIGHWAYS
5501 BARBADOS BLVD., CASTLE HAYNE, NC, 28429

This exhibit does not meet NC 47-30 requirements and therefore is not intended for design, construction, or recording or transfer of title.

