

**TYPICAL SECTION NO. 3**

MAP NO. 5  
SR-1731 (GOSHEN CHURCH RD)  
MP 0.06 - MP 5.37

MAP NO. 9  
SR-1146 (MOSELEY AVE)  
MP 2.46 - MP 6.55

MAP NO. 12  
SR-1309 (BASS LAKE RD)  
MP 5.08 - MP 5.21

MAP NO. 7  
SR-1239 (UNDERWOOD RD)  
MP 0.00 - MP 1.40

MAP NO. 10  
SR-1365 (OLD ROSEBORO HWY)  
MP 0.00 - MP 0.79

MAP NO. 13  
SR-1149 (CHANCEY RD)  
MP 0.00 - MP 2.49

MAP NO. 8  
SR-1316 (MURPHY RD)  
MP 0.00 - MP 1.08

MAP NO. 11  
SR-1292 (DIXIE RD)  
MP 0.75 - MP 0.80


PAVEMENT SCHEDULE	
C2	PROP. APPROX. 1/2" DEPTH ASPHALT CONCRETE SURFACE COURSE, TYPE S9.5B, AT AN AVERAGE RATE OF 165 LBS. PER SQ.YD.
E1	PROP. APPROX. 5" DEPTH ASPHALT CONCRETE BASE COURSE, TYPE B25.0C, AT AN AVERAGE RATE OF 570 LBS. PER SQ.YD.
T1	EARTH MATERIAL (SHOULDER RECONSTRUCTION)
U	EXISTING PAVEMENT

**NOTES:** MILL A SINGLE LANE AND PAVE BACK BY THE END OF EACH WORK DAY.

SHOULDER WORK ON MAP NO. 3-14 AS NEEDED, TO BE DETERMINED BY ENGINEER.

MAP NO. 6 & 14: THE CONTRACTOR SHALL RETAIN EXISTING LANE WIDTHS AND REINSTALL MARKINGS @ SAME.

PAVEMENT EDGE SLOPES ARE 1:1, EXCEPT FINAL SURFACE COURSE. SEE SHOULDER WEDGE DETAIL.

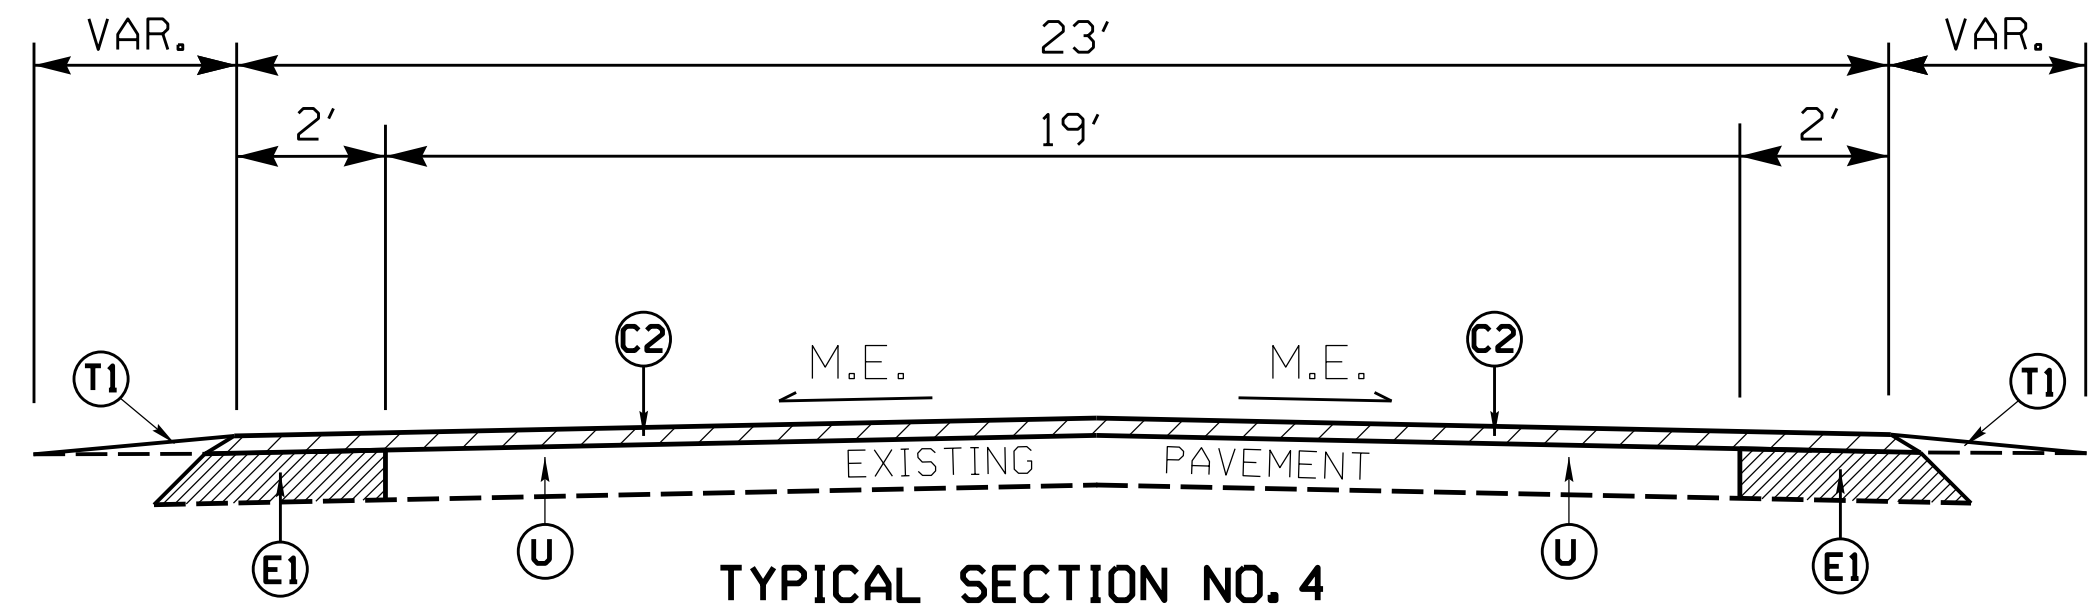

**TYPICAL SECTION NO. 4**

MAP NO. 6  
SR-1002 (MINGO CHURCH RD)  
MP 16.48 - MP 19.18

REVISIONS

8/17/99

SYSTEMS