


**PAVEMENT
MARKING SCHEDULE**

- T11 YELLOW SINGLE CENTER (4")
- T12 10' YELLOW SKIP (4")
- T13 YELLOW DOUBLE CENTER (4")
- T20 WHITE EDGELINE (6")
- T30 YELLOW EDGELINE (6")
- T50 WHITE GORELINE (12")
- T51 WHITE DIAGONAL (12")
- T55 3 FT.-3FT./SP WHITE MINISKIP (12")
- T73 COMBO LEFT/STRAIGHT ARROW
- T103 24" YIELD LINE TRIANGLE

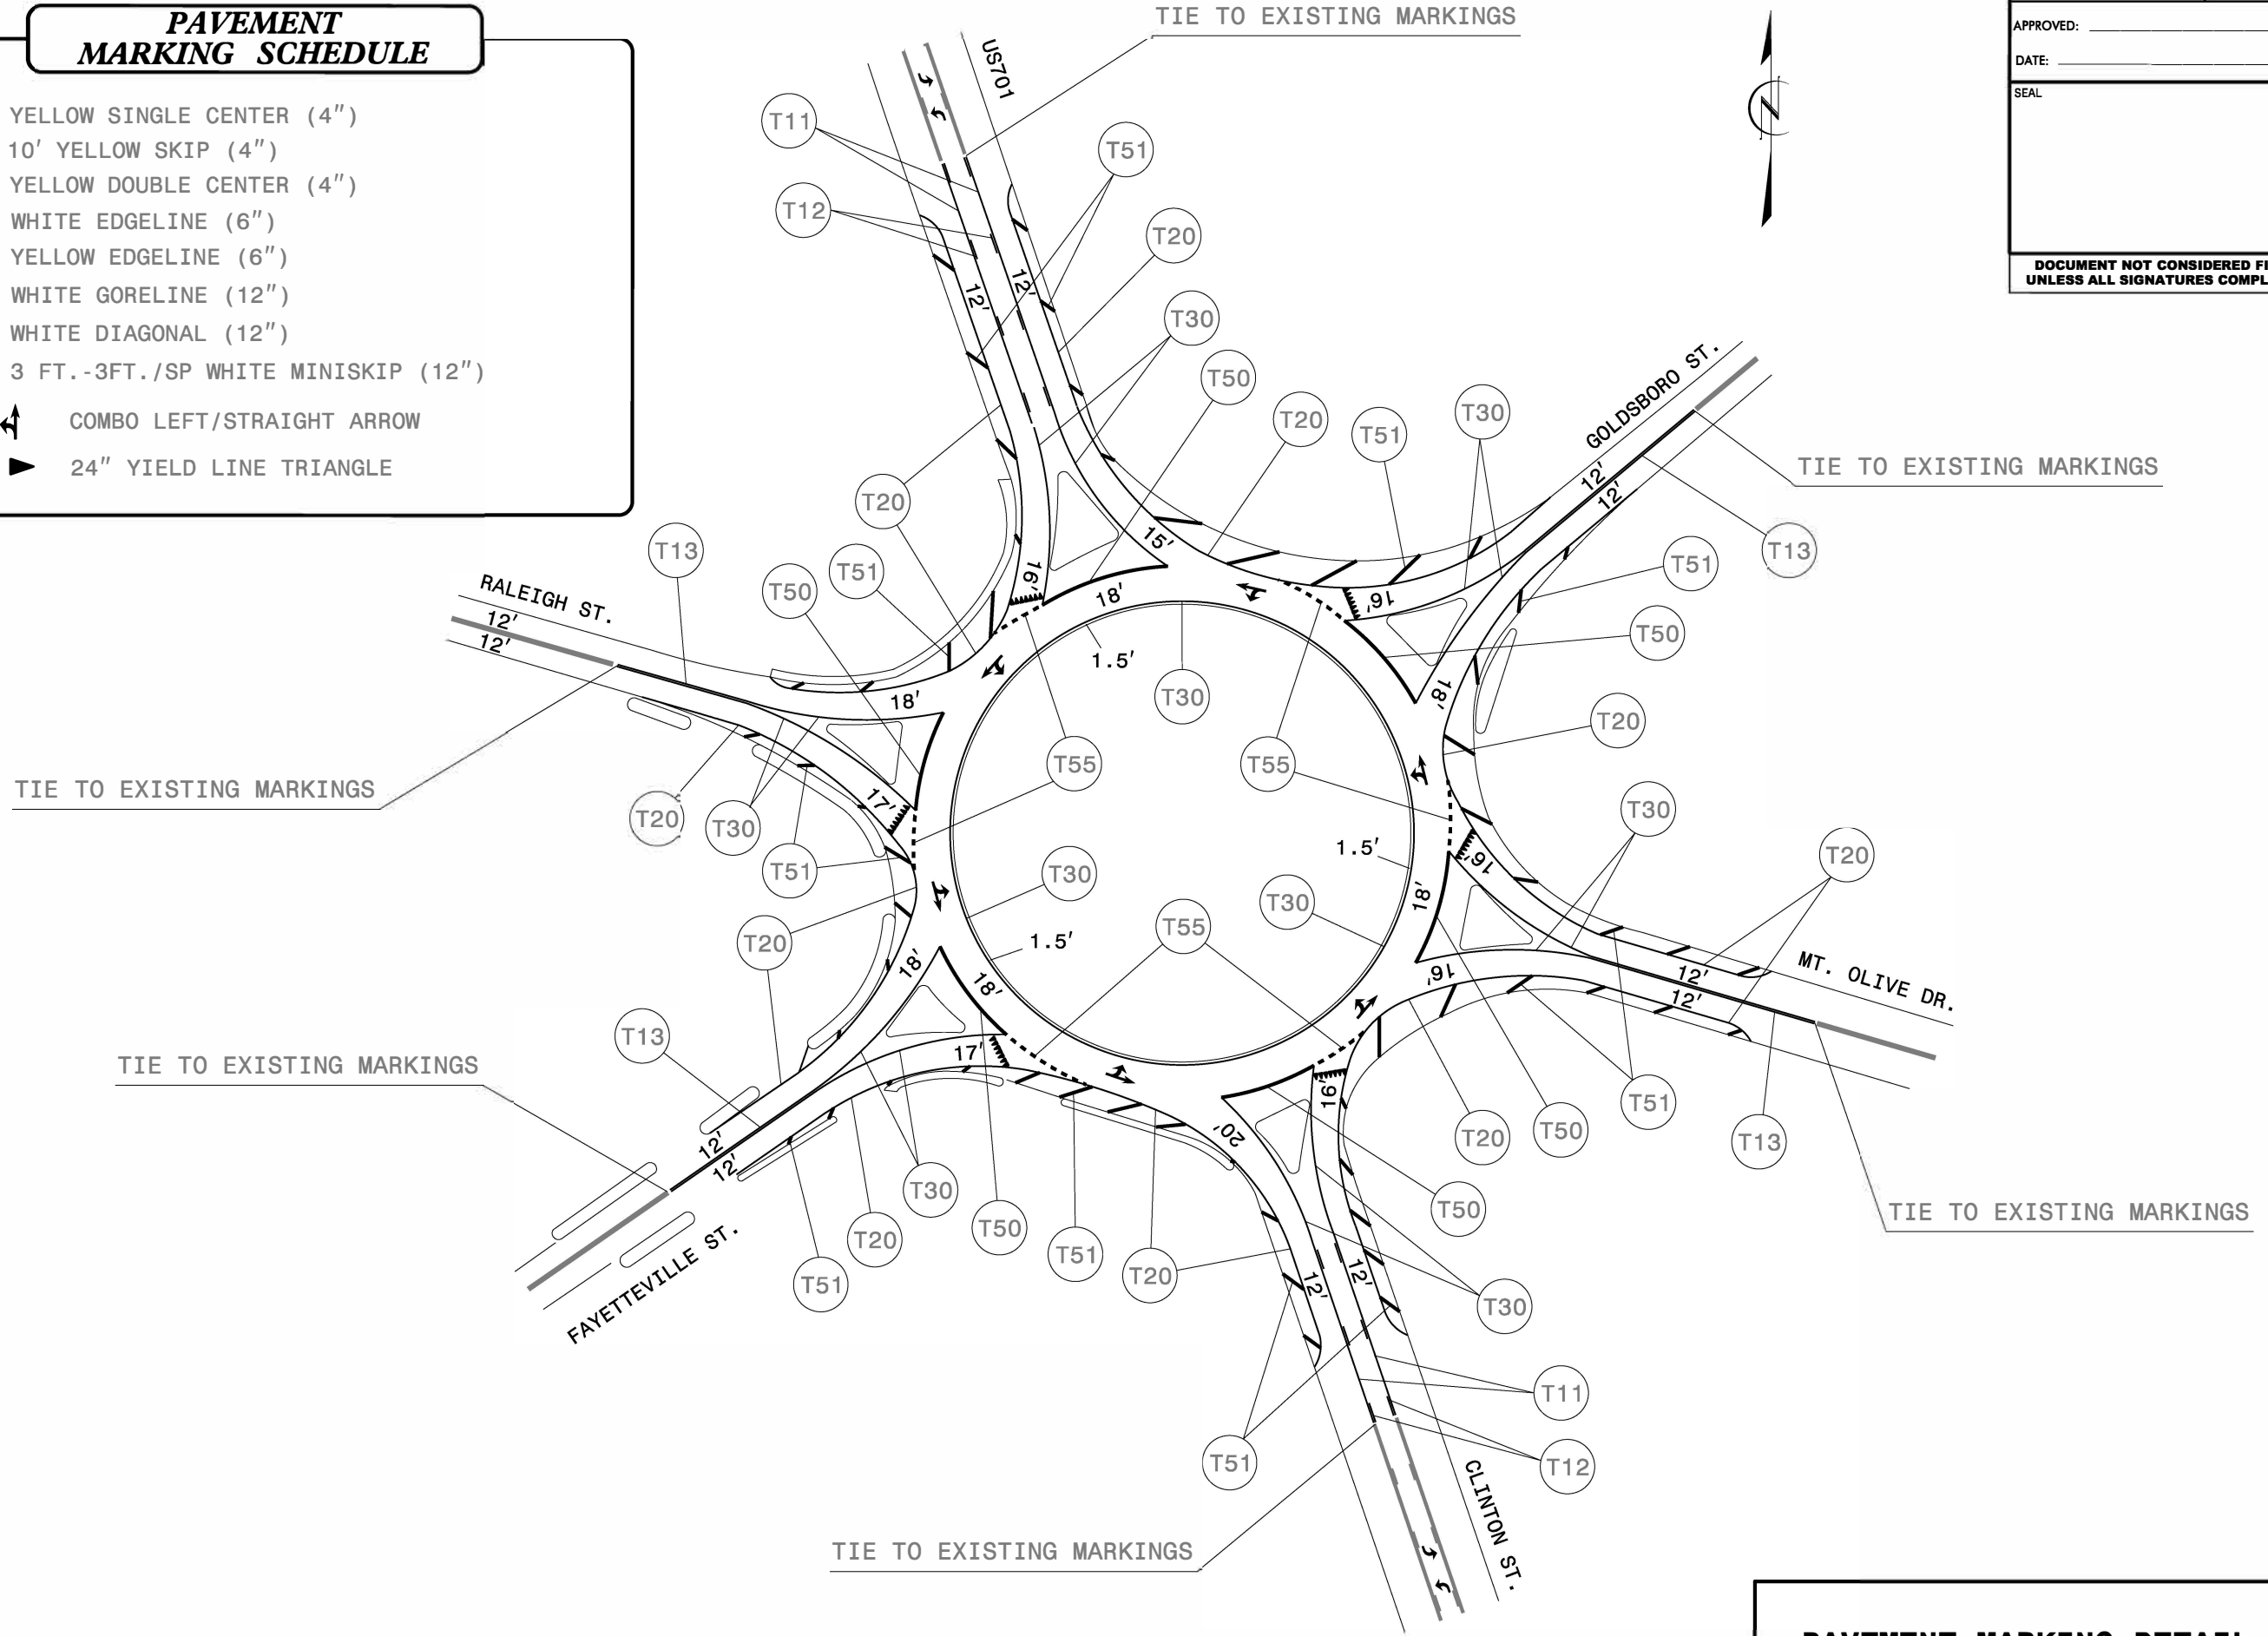

PAVEMENT MARKING DETAIL