



PEDESTRIAN CROSSING AT THE INTERSECTION OF DURANT ROAD & CAMP DURANT ROAD.

NOTE: INSTALL PEDESTRIAN DETOUR SIGN (M4-98) AT THE INTERSECTION OF EXISTING CROSSWALK ACROSS DURANT ROAD AND EXISTING SIDEWALK ON THE NORTHSIDE OF DURANT ROAD.

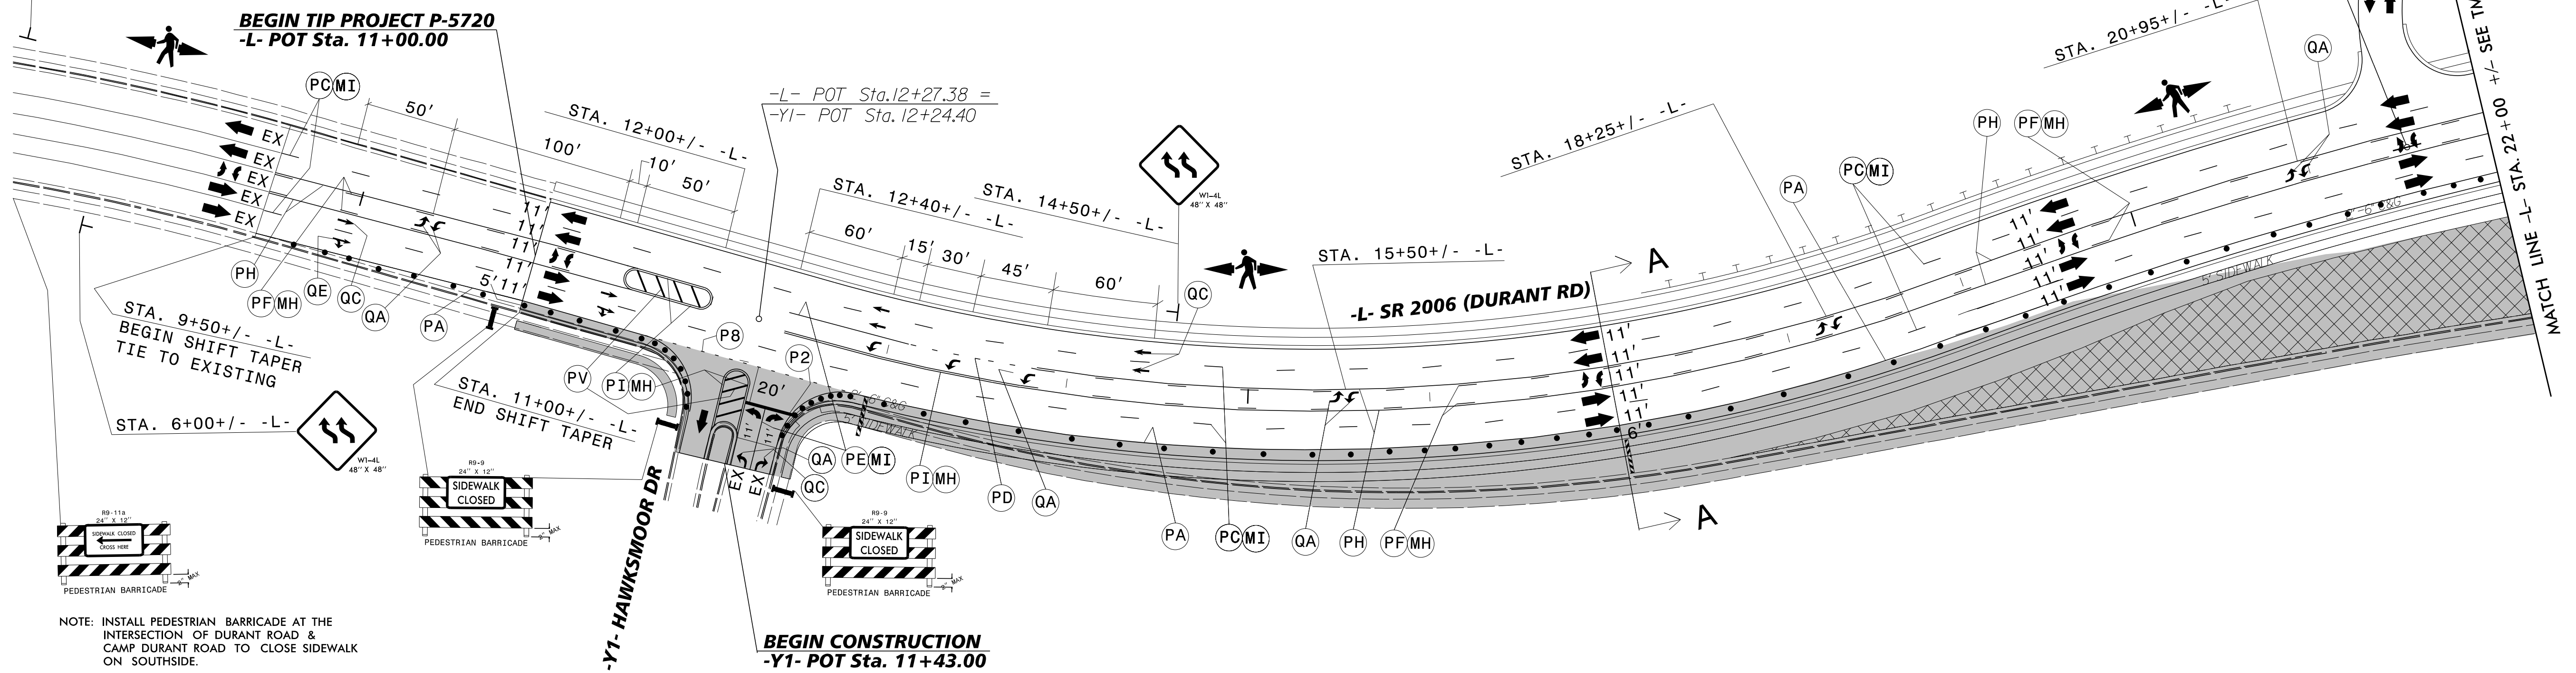

NOTE: INSTALL PEDESTRIAN BARRICADE AT THE INTERSECTION OF DURANT ROAD & CAMP DURANT ROAD TO CLOSE SIDEWALK ON SOUTHSIDE.

NOTE: MAINTAIN PEDESTRIAN TRAFFIC FROM HAWKSMOOR DRIVE (-Y1-) TO BEGINNING OF PROJECT WHEN CONSTRUCTING PROPOSED SIDEWALK, AS APPROVED BY THE ENGINEER.

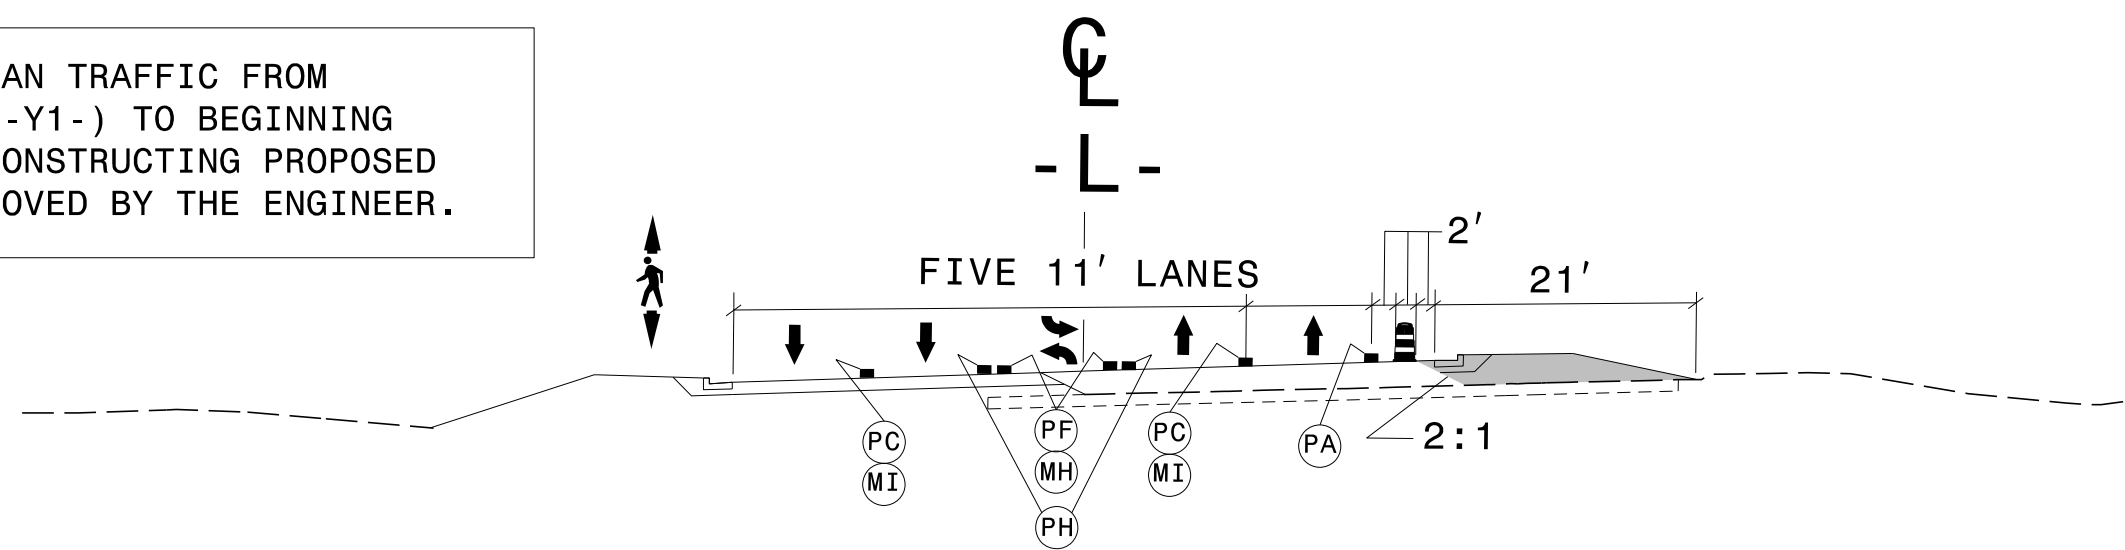

TYPICAL SECTION A-A  
STA. 17+00 +/-

NOTES: PAVEMENT MARKINGS SHOW ARE EXISTING UNLESS OTHERWISE NOTED. SEE TMP-1A FOR PAVEMENT MARKING SCHEDULE.

DOCUMENT NOT CONSIDERED FINAL  
UNLESS ALL SIGNATURES COMPLETED

**WETHERILL ENGINEERING**

TRANSPORTATION PLANNING/DESIGN - BRIDGE/STRUCTURE DESIGN  
CIVIL/SITE DESIGN - GIS/GPS - CONSTRUCTION OBSERVATION

1223 Jones Franklin Rd.  
Raleigh, N.C. 27606  
License No. F-0377  
Bus: 919 851 8077  
Fax: 919 851 8107

APPROVED: *Bob A. May*

DATE: 10/16/2018

SEAL

**PROFESSIONAL ENGINEER**  
SEAL 21116  
BOB A. MAY

DIVISION OF HIGHWAYS  
STATE OF NORTH CAROLINA  
DEPARTMENT OF TRANSPORTATION  
WORK ZONE TRAFFIC CONTROL

PHASE II