
DocuSign Envelope ID: E0874D34-3566-469E-962B-BD6ABDFA8CAA

A. a. . A.

421 FAYETTEVILLE ST, SUITE 600 RALEIGH, N.C. 27601


ESIGNED BY: DGB RAWN BY: DGB HECKED BY: ZGP APPROVED BY: NDR REVISED: NORTH CAROLINA DEPARTMENT OF TRANSPORTATION


PROJECT REFERENCE NO.

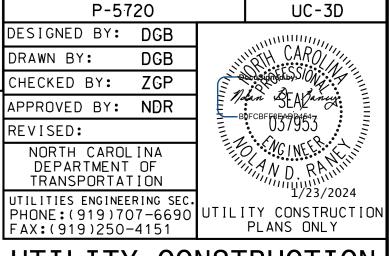

SHEET NO.



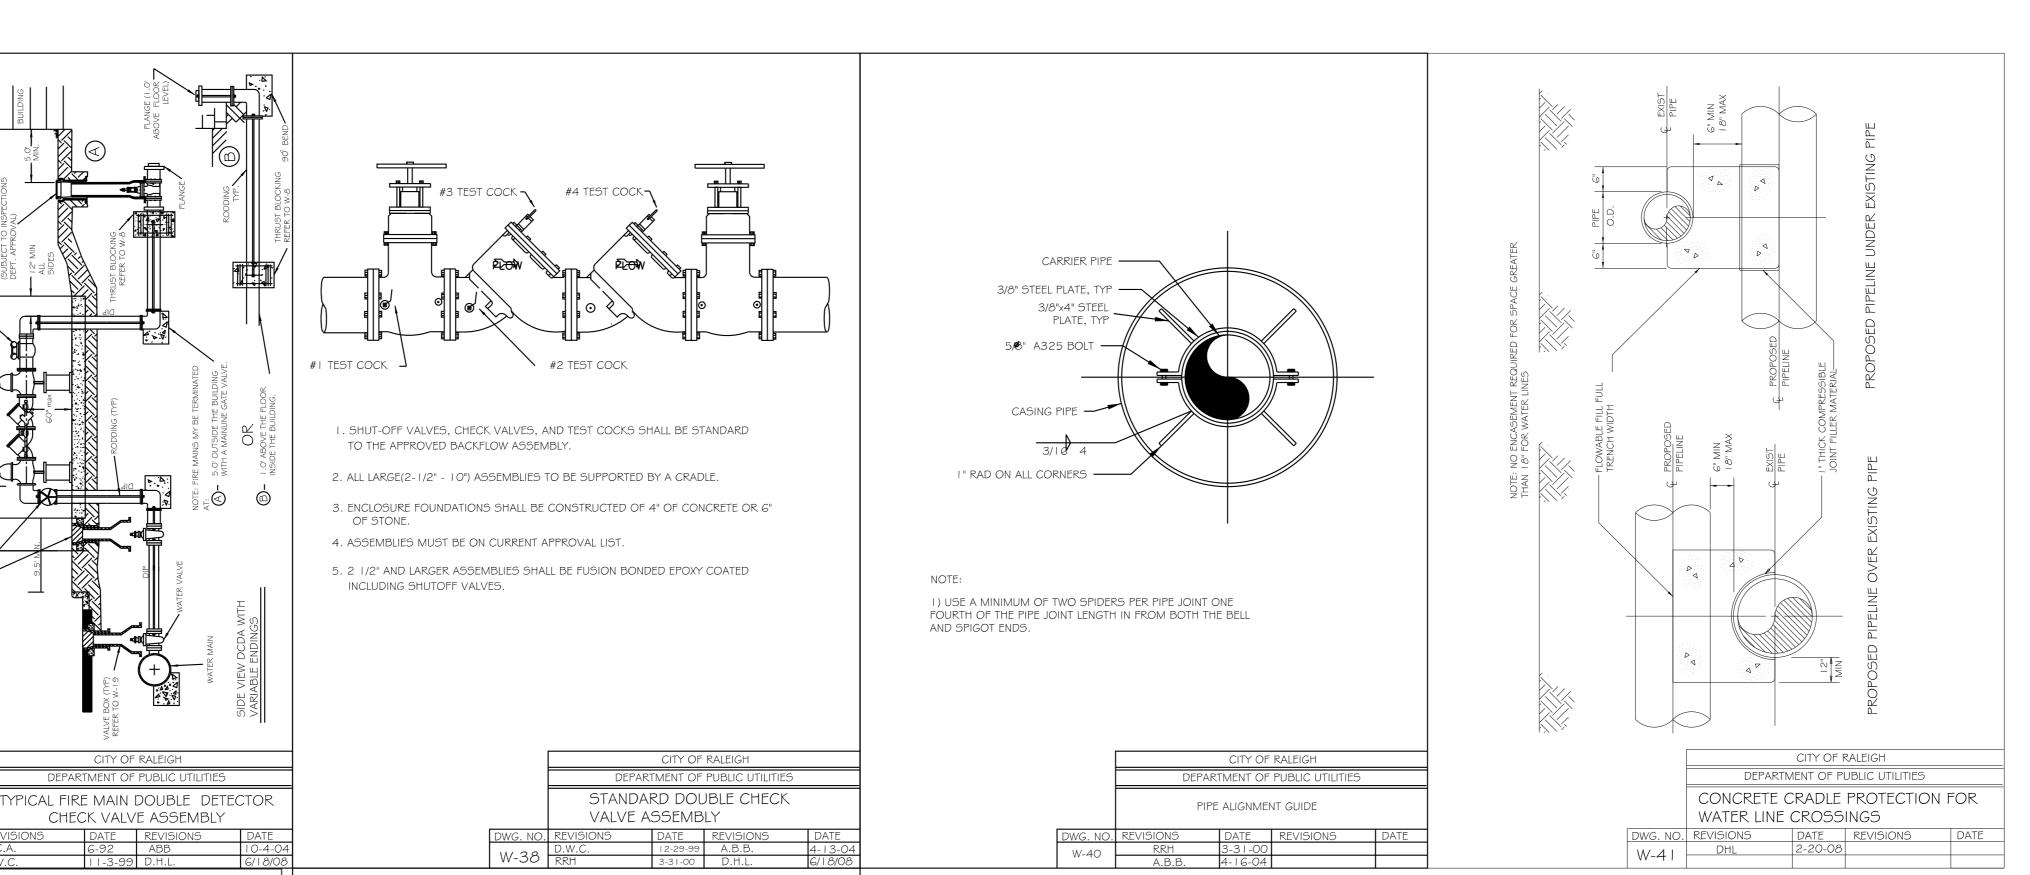


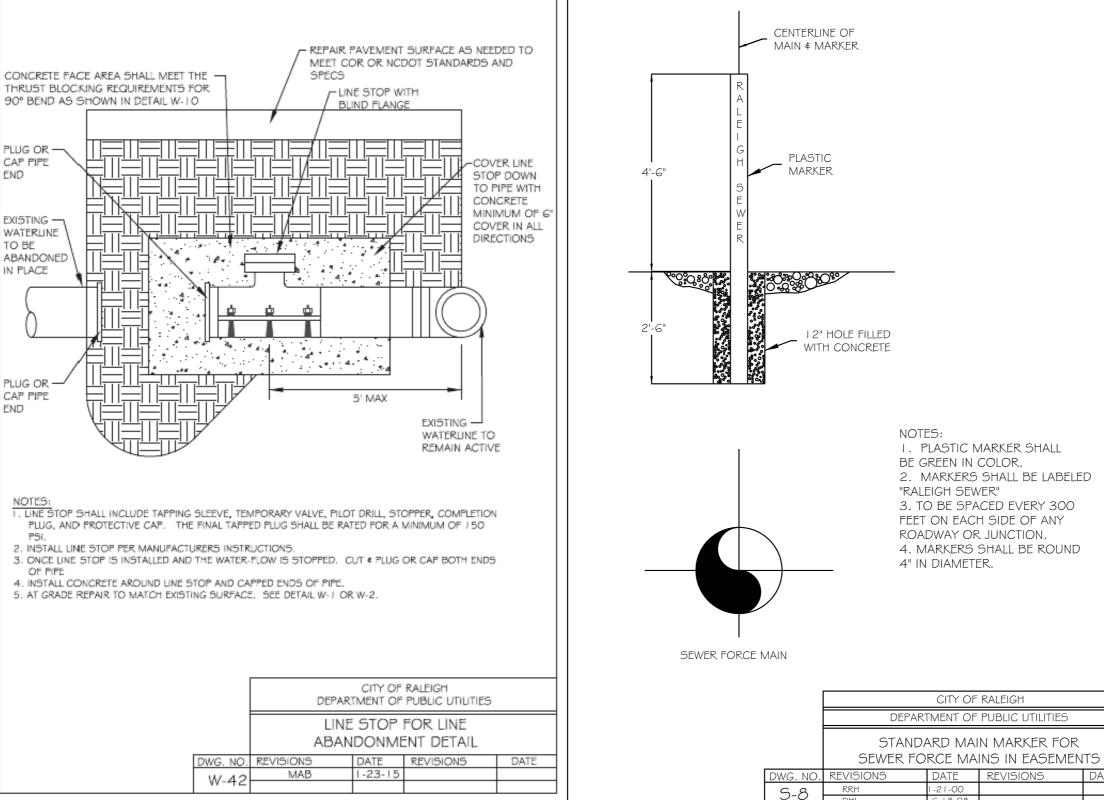


CITY OF RALEIGH

DEPARTMENT OF PUBLIC UTILITIES

CHECK VALVE ASSEMBLY

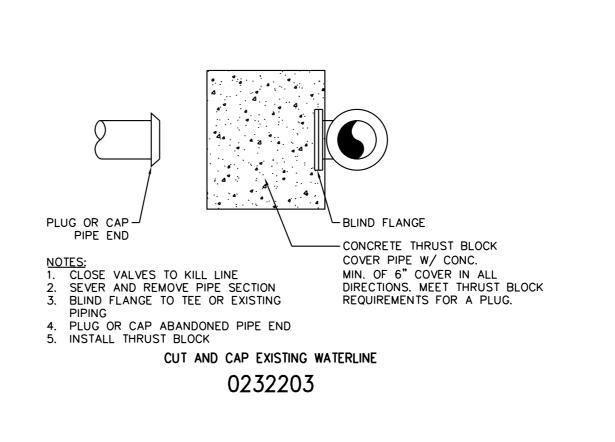

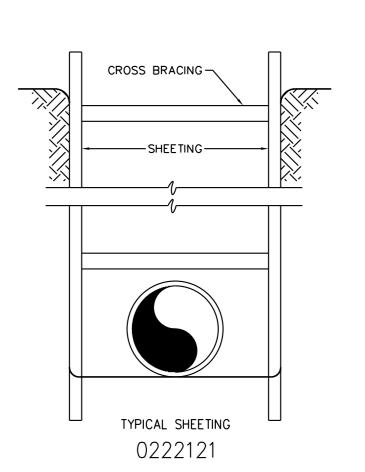

Water and Sever Permits (II applicable) The City of Raleigh consents to the connection and extension of the City's Public Sewer System as shown on this plan. The materia and Construction methods used for this project shall conform to the standards and specifications of the City's Public Utilities Handbook. City of Raleigh Public Utilities Department Permit # S-4499The City of Raleigh consents to the connection and extension of the City's Public Water System as shown on this plan. The material and Construction methods used for this project shall conform to the standards and specifications of the City's Public Utilities Hondbook, City of Raleigh Public Utilities Department Permit # W - 3582 The City of Raleigh consents to the connection and extension of the private sewer collection system as shown on this plan. The material and Construction methods used for this project shall conform to the standards and specifications of the City's Public Utilities Handbook. City of Raleigh Public Utilities Department Permit # N/A CITY OF RALEIGH - PLANS AUTHORIZED FOR CONSTRUCTION Electronic Approval: This approval is being issued electronically. This approval is valid only upon the signatur of a City of Raleigh Review Officer below. The City will retain a copy of the approved plans. Any work authorized by this approval must proceed in accordance with the plans kept on file with the City. This electronic approval may not be edited once issued. Any modification to this approval once issued will invalidate this approval.

City of Raleigh Development Approval

City of Raleigh Review Office