



8/23/99

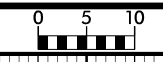


PROJ. REFERENCE NO.
P-5720


SHEET NO.
X-22

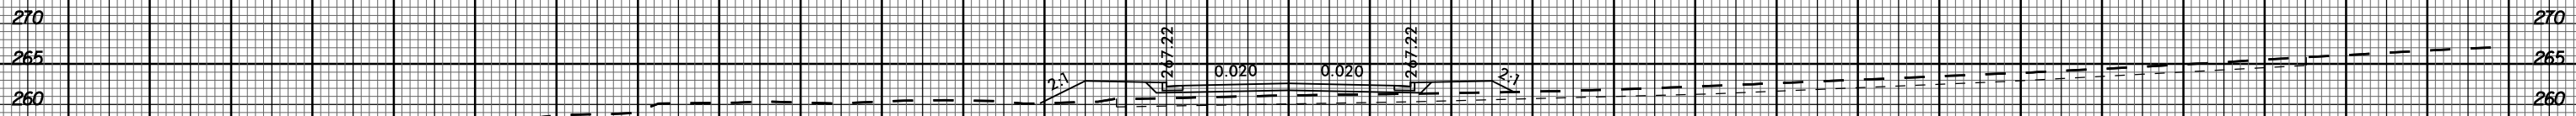


14 + 00.00

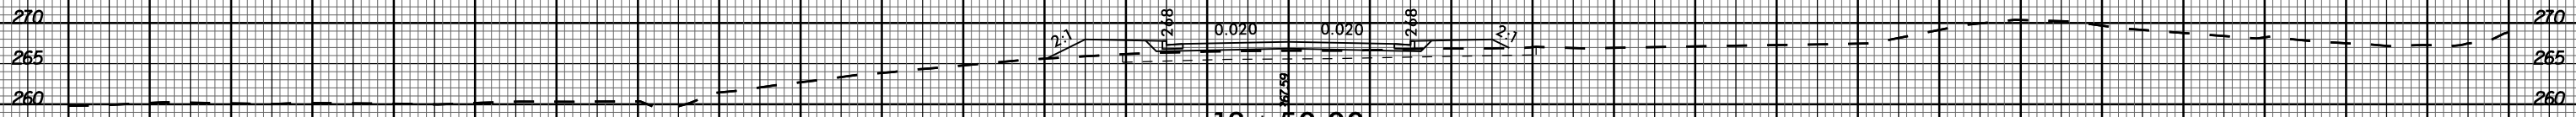


13 + 50.00

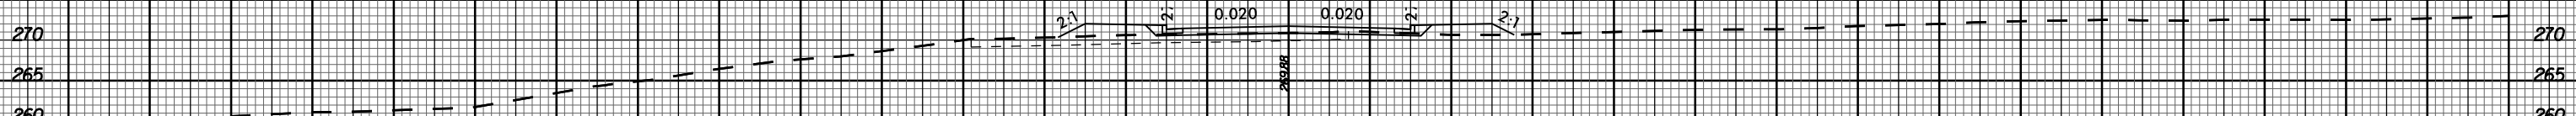

13 + 00.00

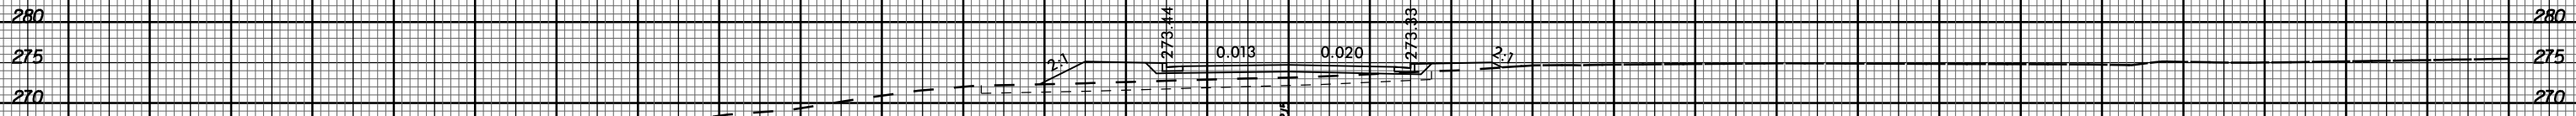

12 + 50.00

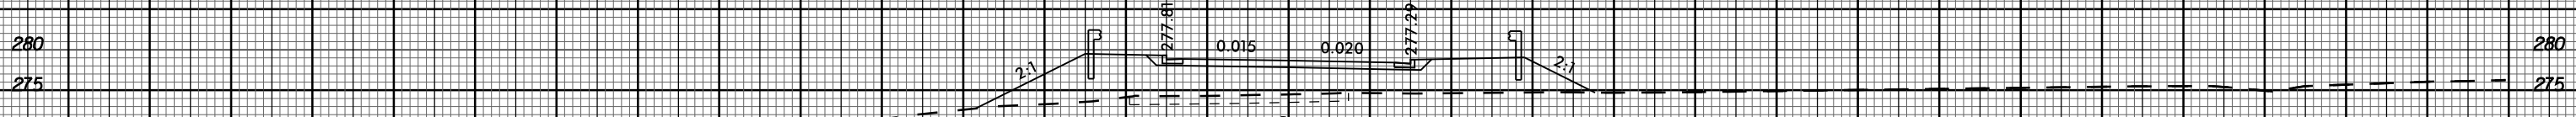

12 + 00.00

-Y2REV- ACCESS ROAD

9/7/2021

150 140 130 120 110 100 90 80 70 60 50 40 30 20 10 0 10 20 30 40 50 60 70 80 90 100 110 120 130 140 150