

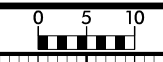
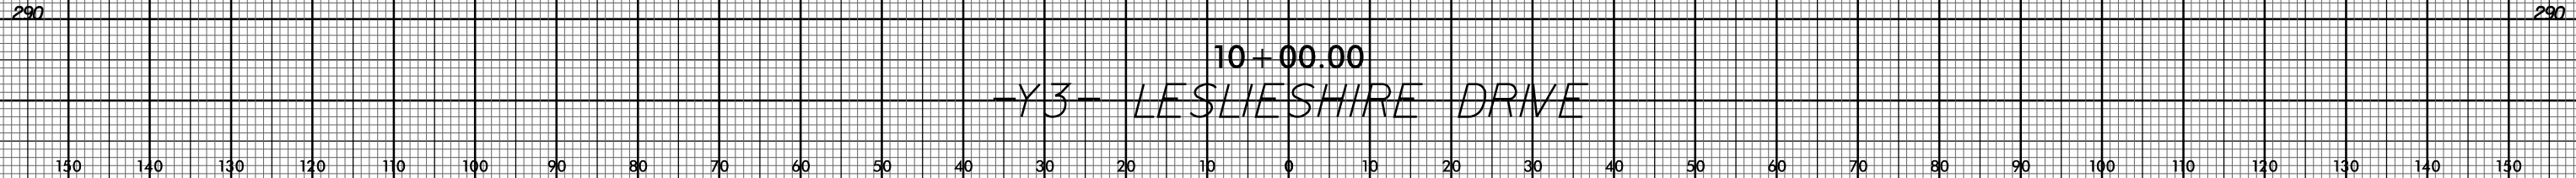
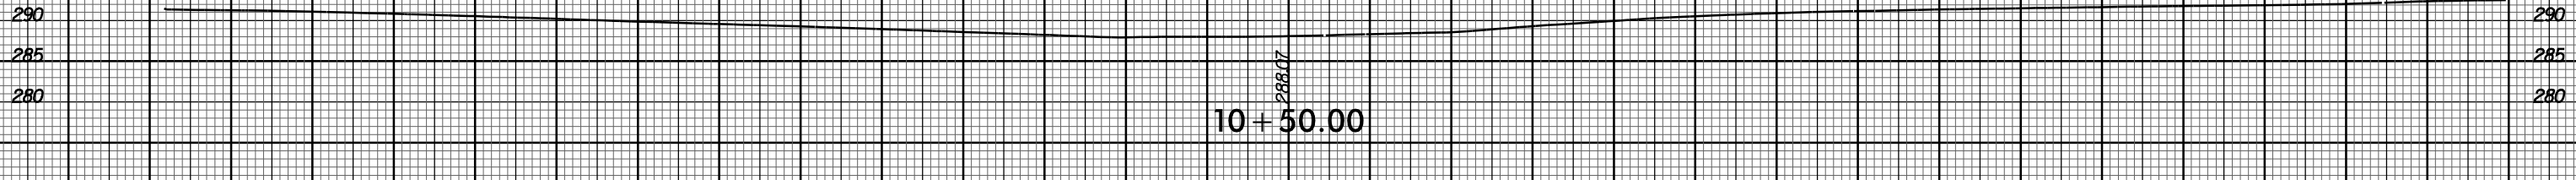
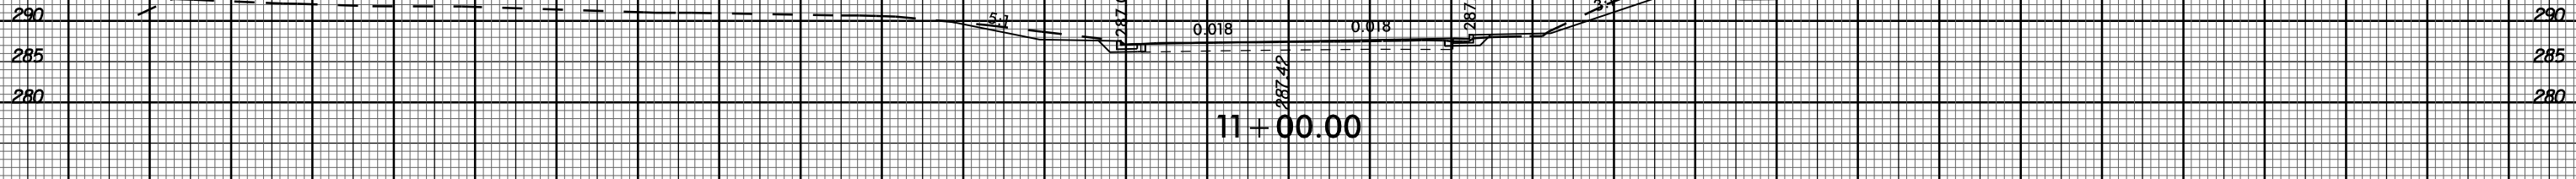


8/23/99

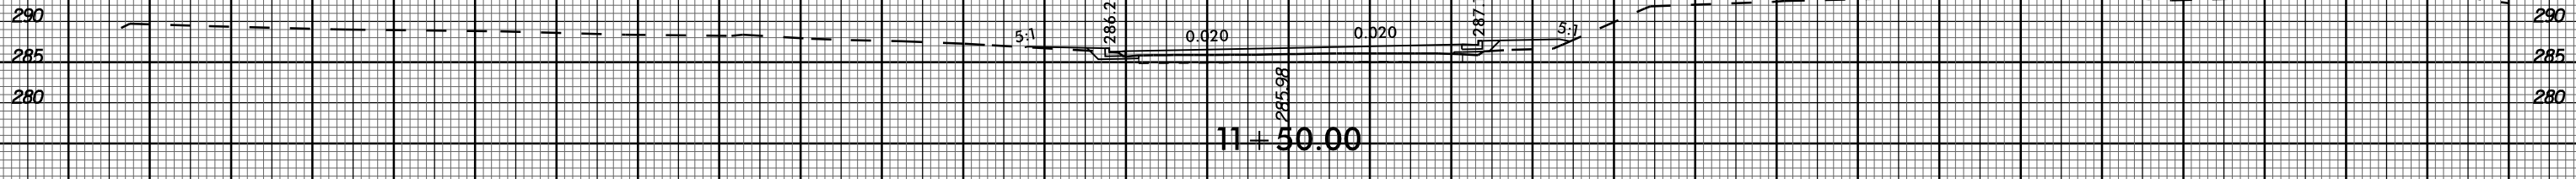

PROJ. REFERENCE NO.  
P-5720

SHEET NO.  
X-24

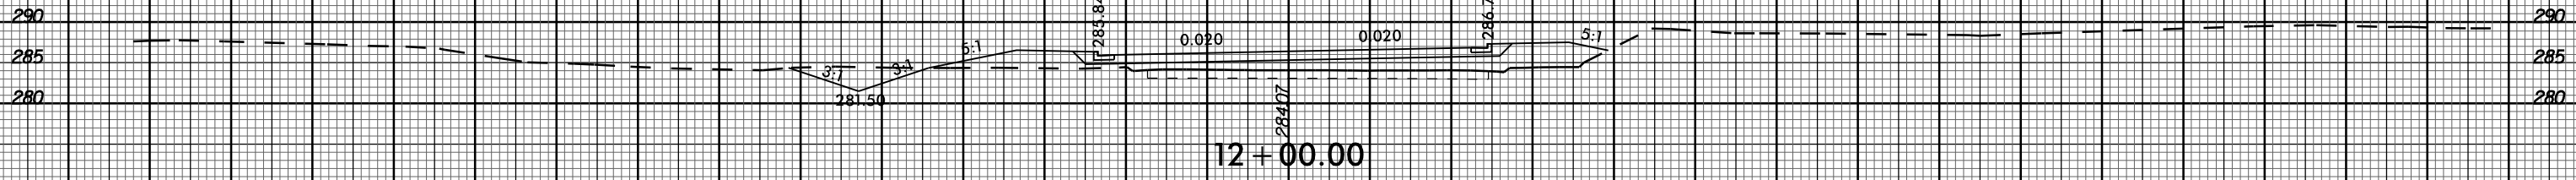

-Y3- LESLIESHIRE DRIVE

9/7/2021