



8/23/99

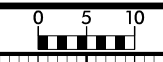


PROJ. REFERENCE NO.  
P-5720


SHEET NO.  
X-28

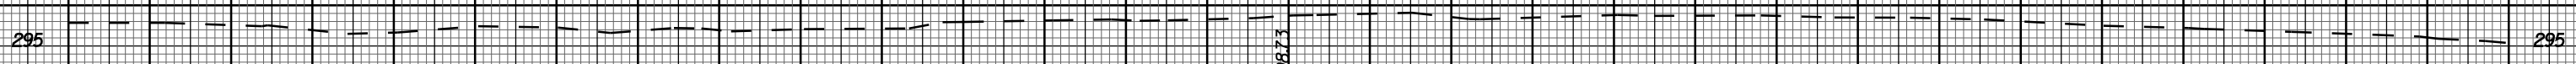


14+00.00

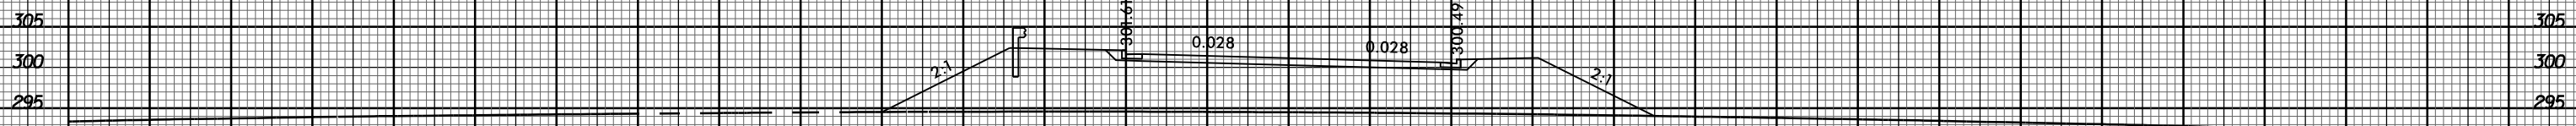

13+50.00

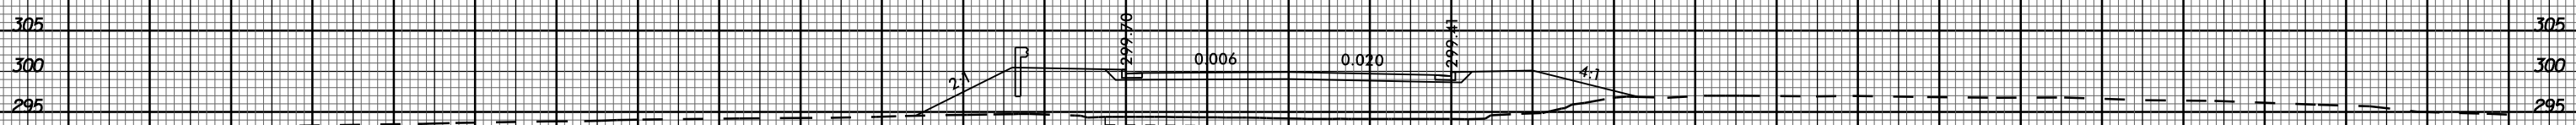

13+00.00

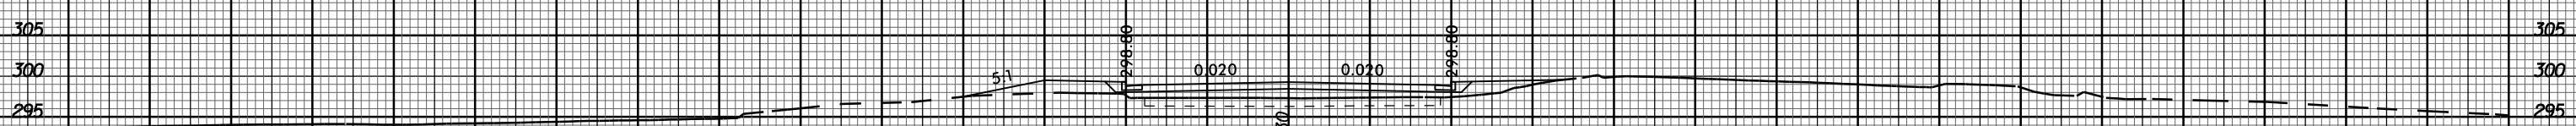

12+50.00

-Y4- GARVEY DRIVE

9/7/2021

