



8/23/99

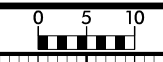


PROJ. REFERENCE NO.
P-5720

SHEET NO.
X-32

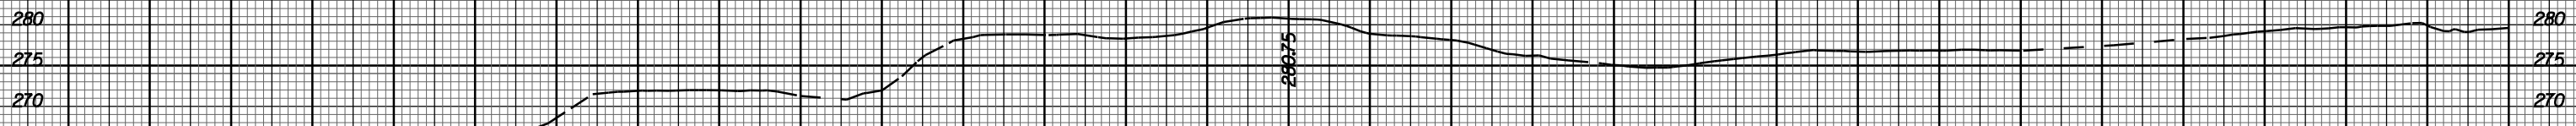


17+00.00

280.75

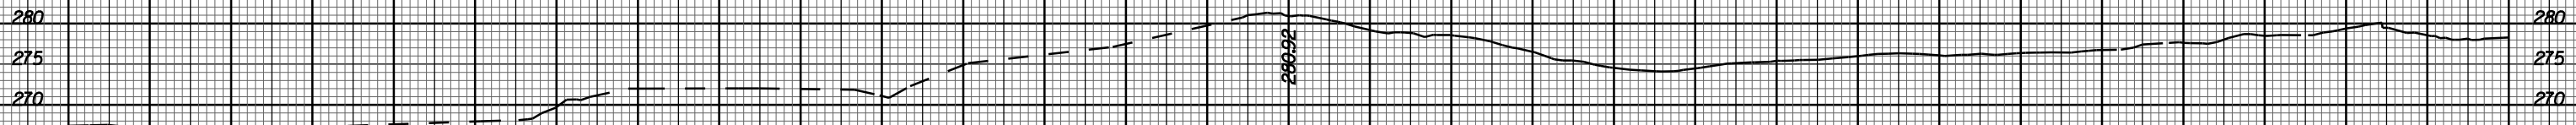


16+50.00

280.92

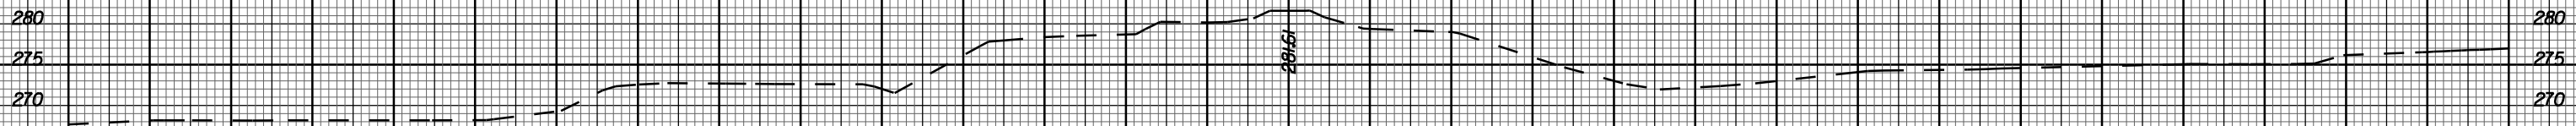


16+00.00

281.51

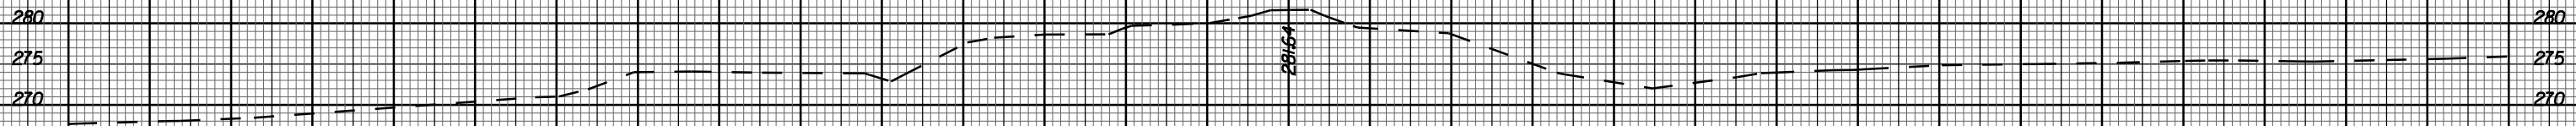

15+50.00

281.64

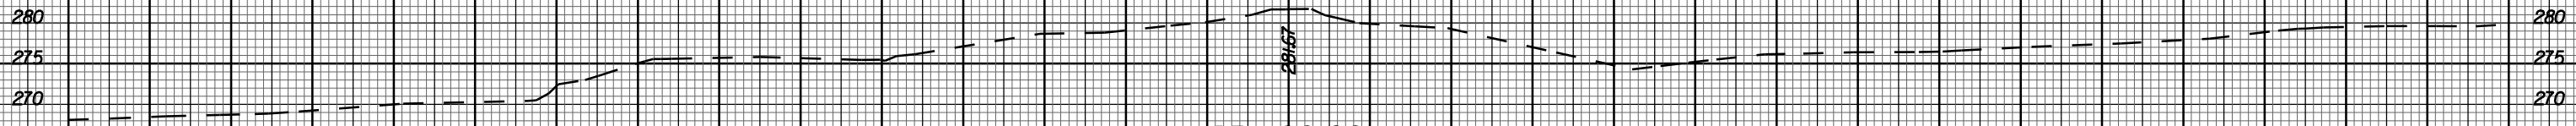

15+00.00

281.67

-Y5-

9/7/2021

150 140 130 120 110 100 90 80 70 60 50 40 30 20 10 0 10 20 30 40 50 60 70 80 90 100 110 120 130 140 150