


TYPICAL HALF SECTION
(SHOWING INTEGRAL END BENT DIAPHRAGM)

NOTES


* BASED ON PREDICTED FINAL CAMBER AND THEORETICAL GRADE LINE ELEVATIONS.

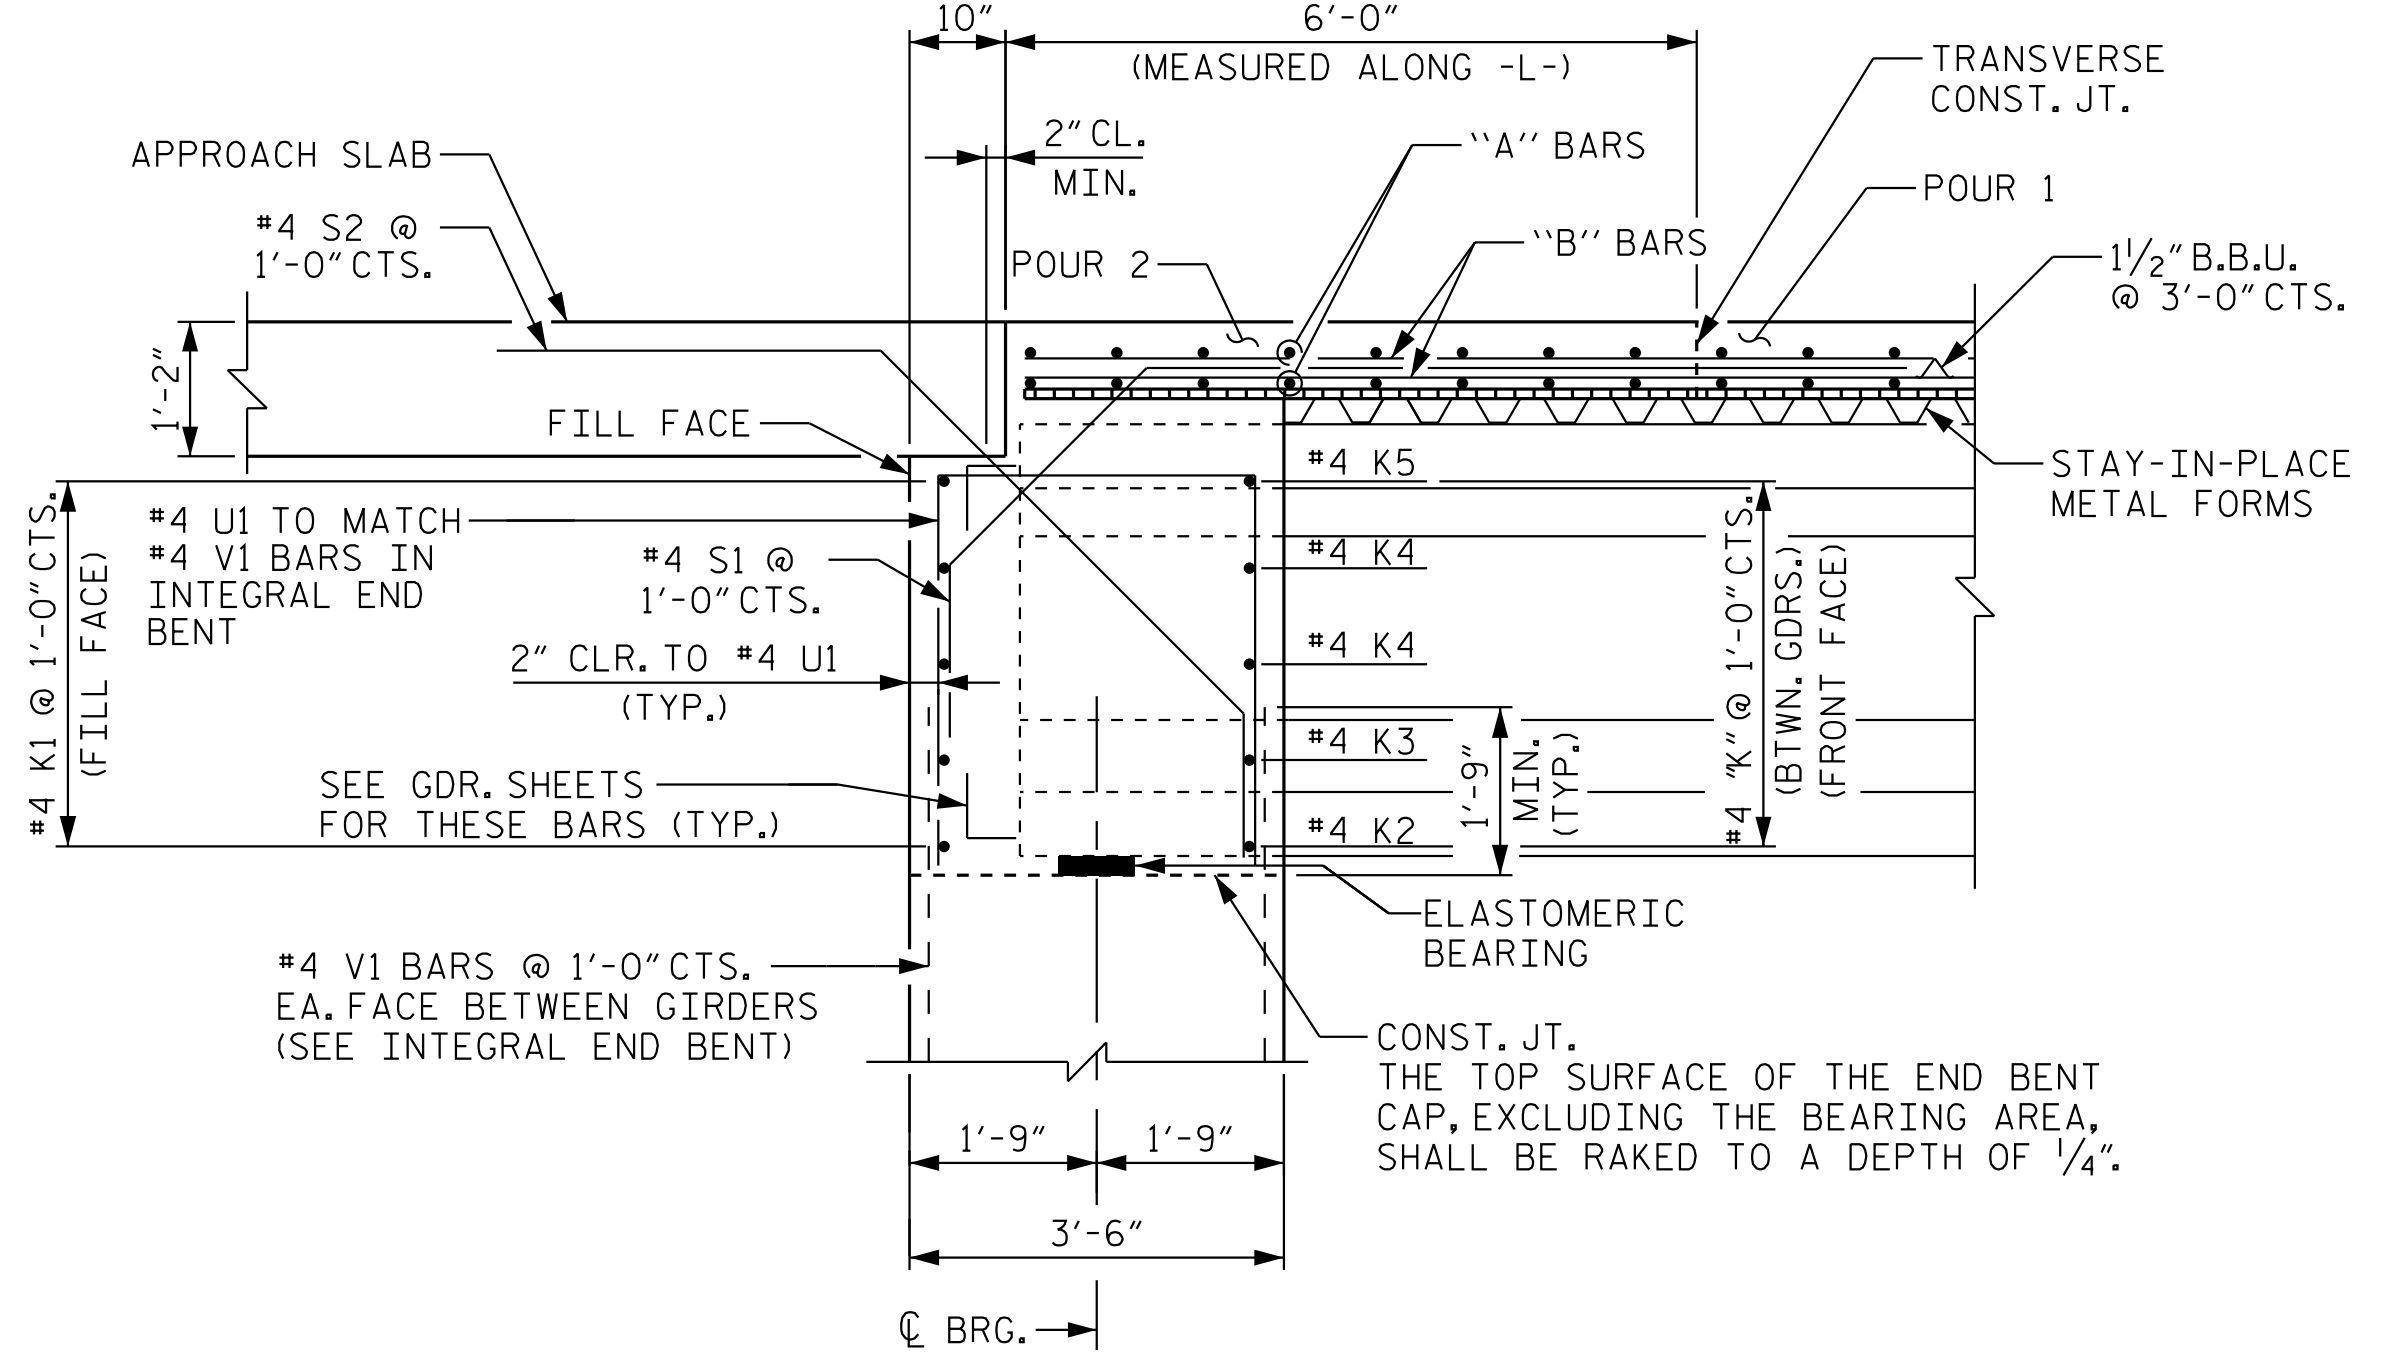

SECTION THRU INTEGRAL END BENT
(END BENT 1 SHOWN, END BENT 2 SIMILAR)

PROJECT NO. P-5720
WAKE COUNTY
STATION: 32+23.01 -L-

SHEET 2 OF 2

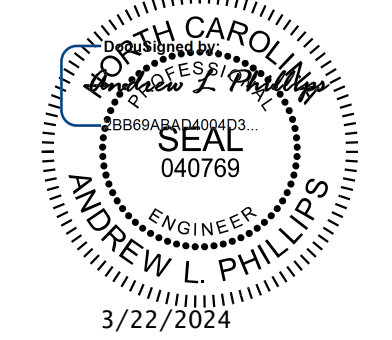

Kimley»Horn
421 Fayetteville Street, Suite 600
Raleigh, NC 27601-1772
Phone (919) 677-2000
NC LICENSE # F-0102

STATE OF NORTH CAROLINA		DEPARTMENT OF TRANSPORTATION		RALEIGH		SUPERSTRUCTURE		TYPICAL SECTION	
REVISIONS									
NO.	BY:	DATE:	NO.	BY:	DATE:	SHEET NO.			
1			3			S-6			
2			4			TOTAL SHEETS			
						33			

DOCUMENT NOT CONSIDERED FINAL
UNLESS ALL SIGNATURES COMPLETED

K:\RD1\Structure\Bridges\NC\10136002 - P-5720\Conc\Drawings\5720_SML_1S2_911494.dgn 3/22/2024

DRAWN BY: J. I. KIMBLE DATE: 1/19
CHECKED BY: M. D. MAGEE DATE: 1/19
DESIGN ENGINEER OF RECORD: S. A. DENNEY DATE: 1/19