


MSE WALL WITH PRECAST PANELS - TYPICAL SECTION

*SEE ROADWAY PLANS FOR FINISHED GRADE DETAILS.
 **SEE MSE RETAINING WALLS PROVISION AND IF APPLICABLE, MSE WALL NOTES FOR EMBEDMENT AND REINFORCEMENT LENGTH REQUIREMENTS.

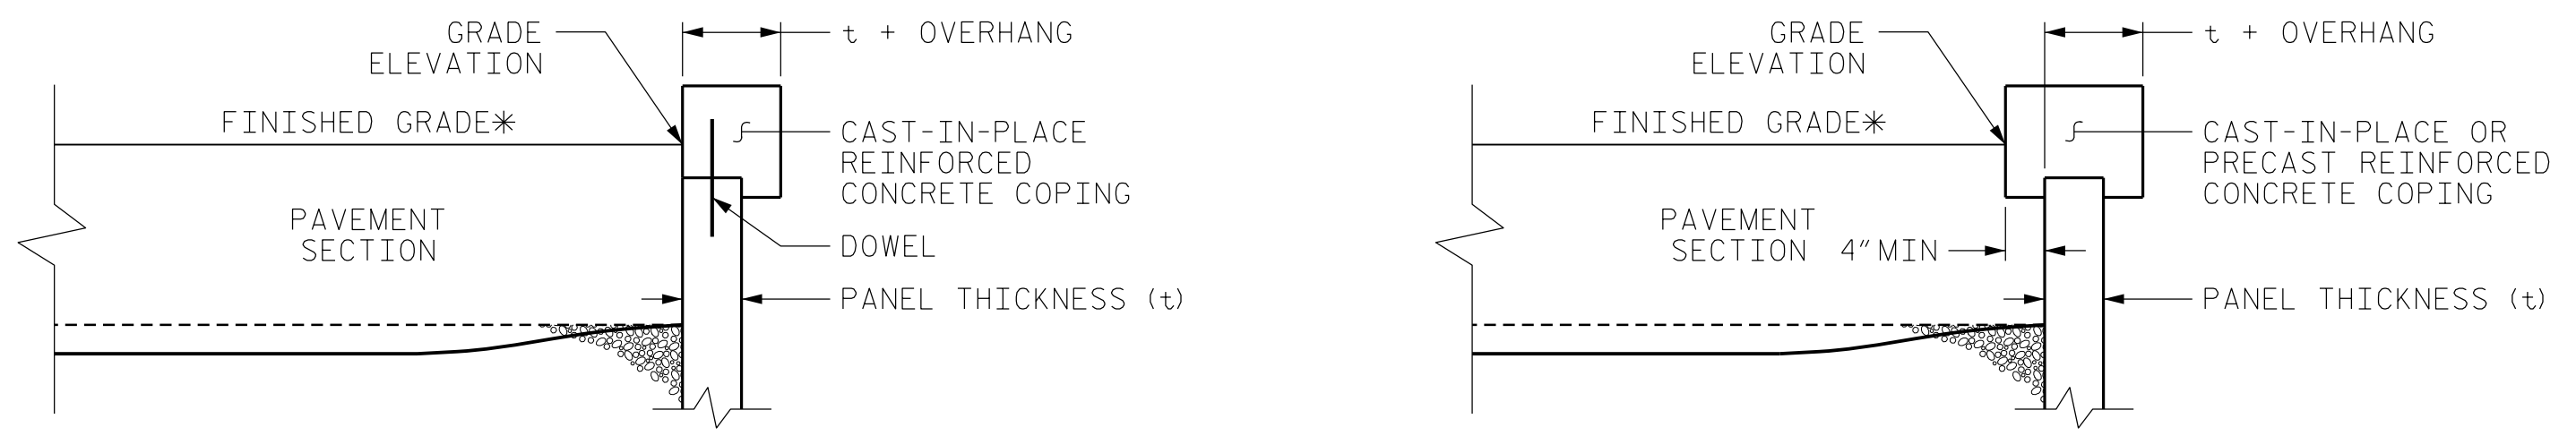

COPING DETAILS

AT THE CONTRACTOR'S OPTION, CONNECT COPING TO PANELS WITH DOWELS OR EXTEND COPING DOWN BACK OF PANELS.
 *SEE ROADWAY PLANS FOR FINISHED GRADE DETAILS.

GEOTECHNICAL ENGINEER DecSigned by: <u>Jeremy R Hamm</u> 9/13/2021 SIGNATURE DATE	ENGINEER SIGNATURE DATE
DOCUMENT NOT CONSIDERED FINAL UNLESS ALL SIGNATURES COMPLETED	

PROJECT NO.: P-5720
 WAKE COUNTY
 STATION: -W1- & -W2-
 SHEET 3 OF 8

**RETAINING WALLS NO. 1 AND NO. 2
 -W1- & -W2-
 WITH PANELS AND GUARDRAIL
 TYPICAL & COPING DETAILS**

REVISIONS						SHEET NO.
NO.	BY	DATE	NO.	BY	DATE	
1			3			W-3
2			4			

PREPARED BY: S. C. CROCKETT	DATE: 11/28/18
REVIEWED BY: J. R. HAMM	DATE: 11/30/18

**NORTH CAROLINA
 DEPARTMENT OF TRANSPORTATION
 DIVISION OF HIGHWAYS**
**GEOTECHNICAL
 ENGINEERING UNIT**