


GEOTECHNICAL ENGINEER

ENGINEER


DocuSigned by:
Xavier Barrett 10/10/2023

2000374FA88B403 SIGNATURE DATE

**DOCUMENT NOT CONSIDERED FINAL
UNLESS ALL SIGNATURES COMPLETED**

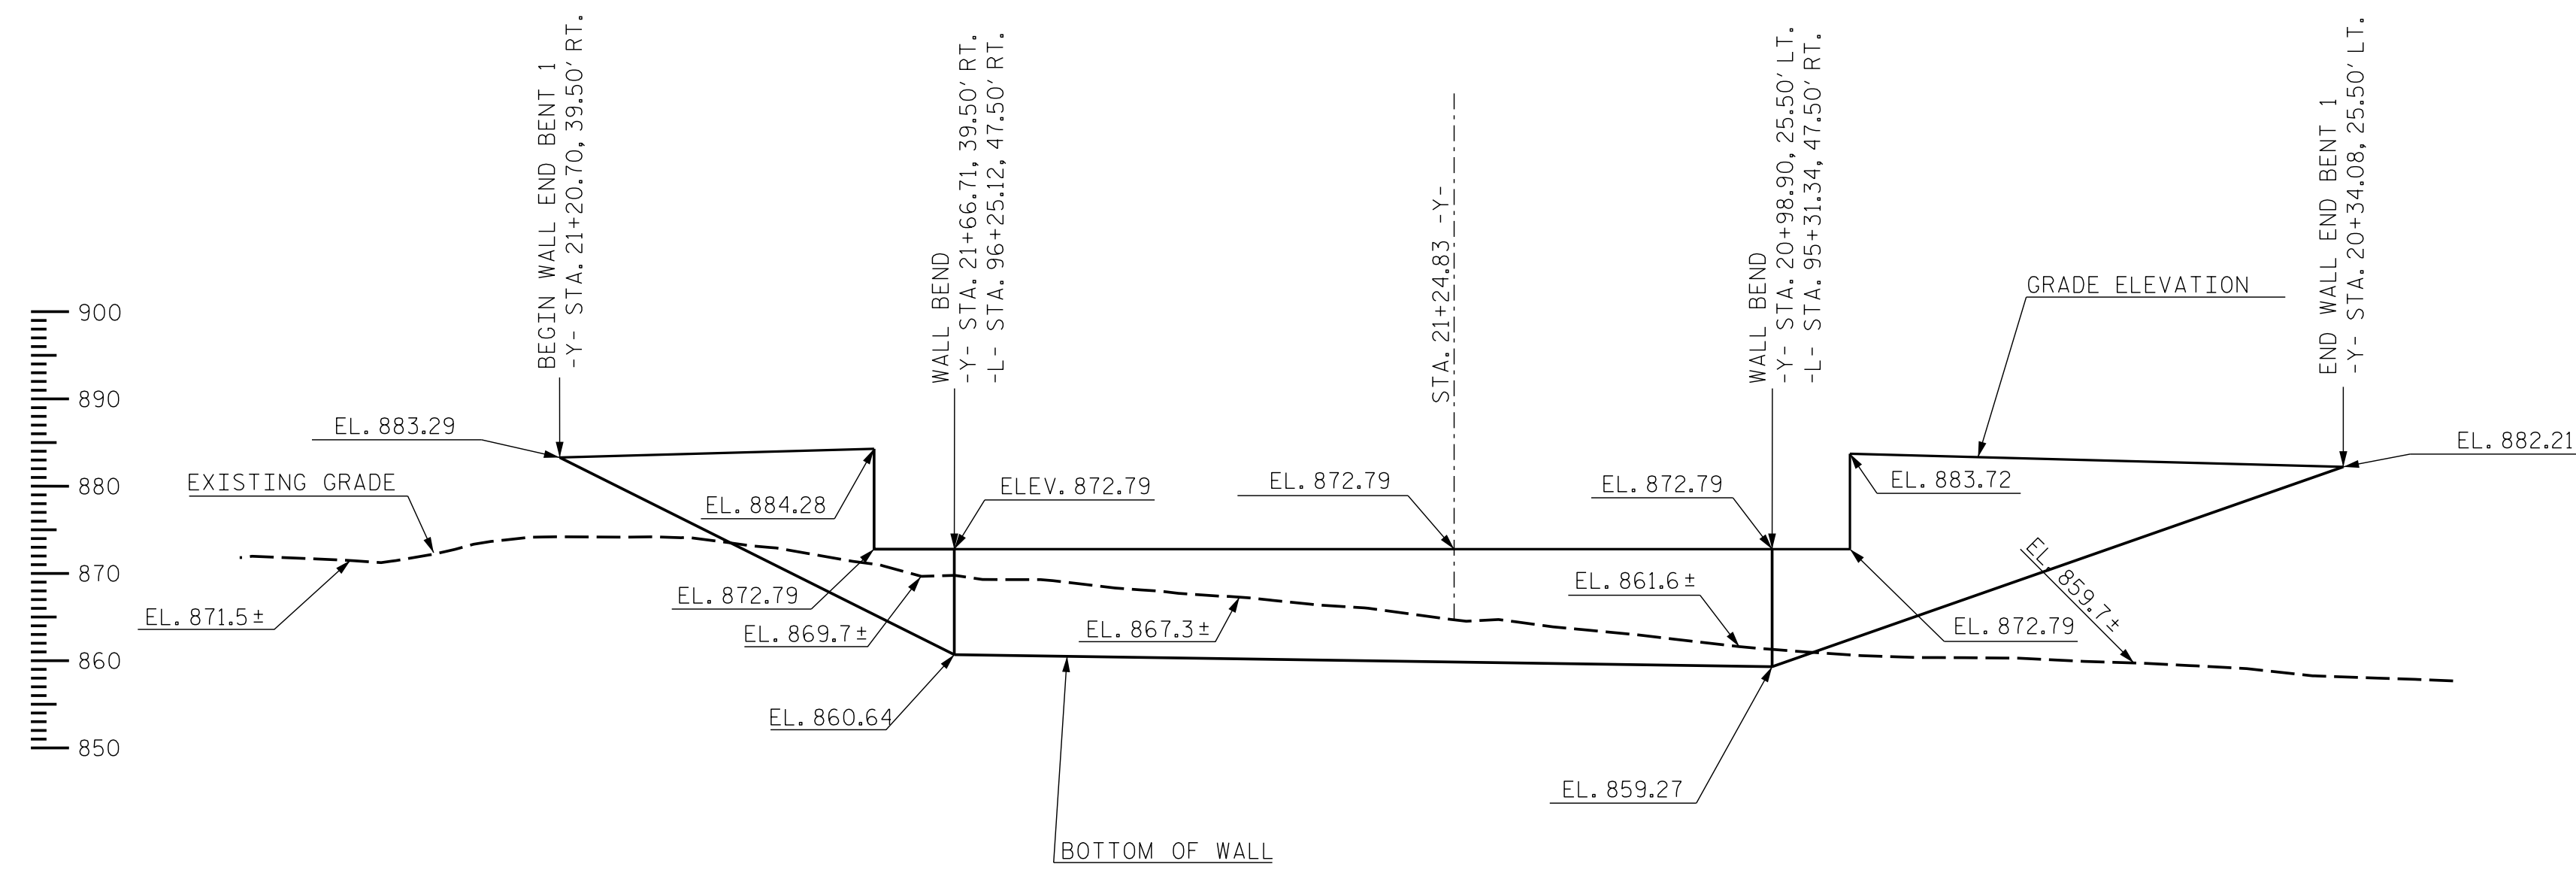

RETAINING WALL NO. 1 (END BENT NO. 1)
ENVELOPE
(LOOKING AT FRONT FACE OF WALL)

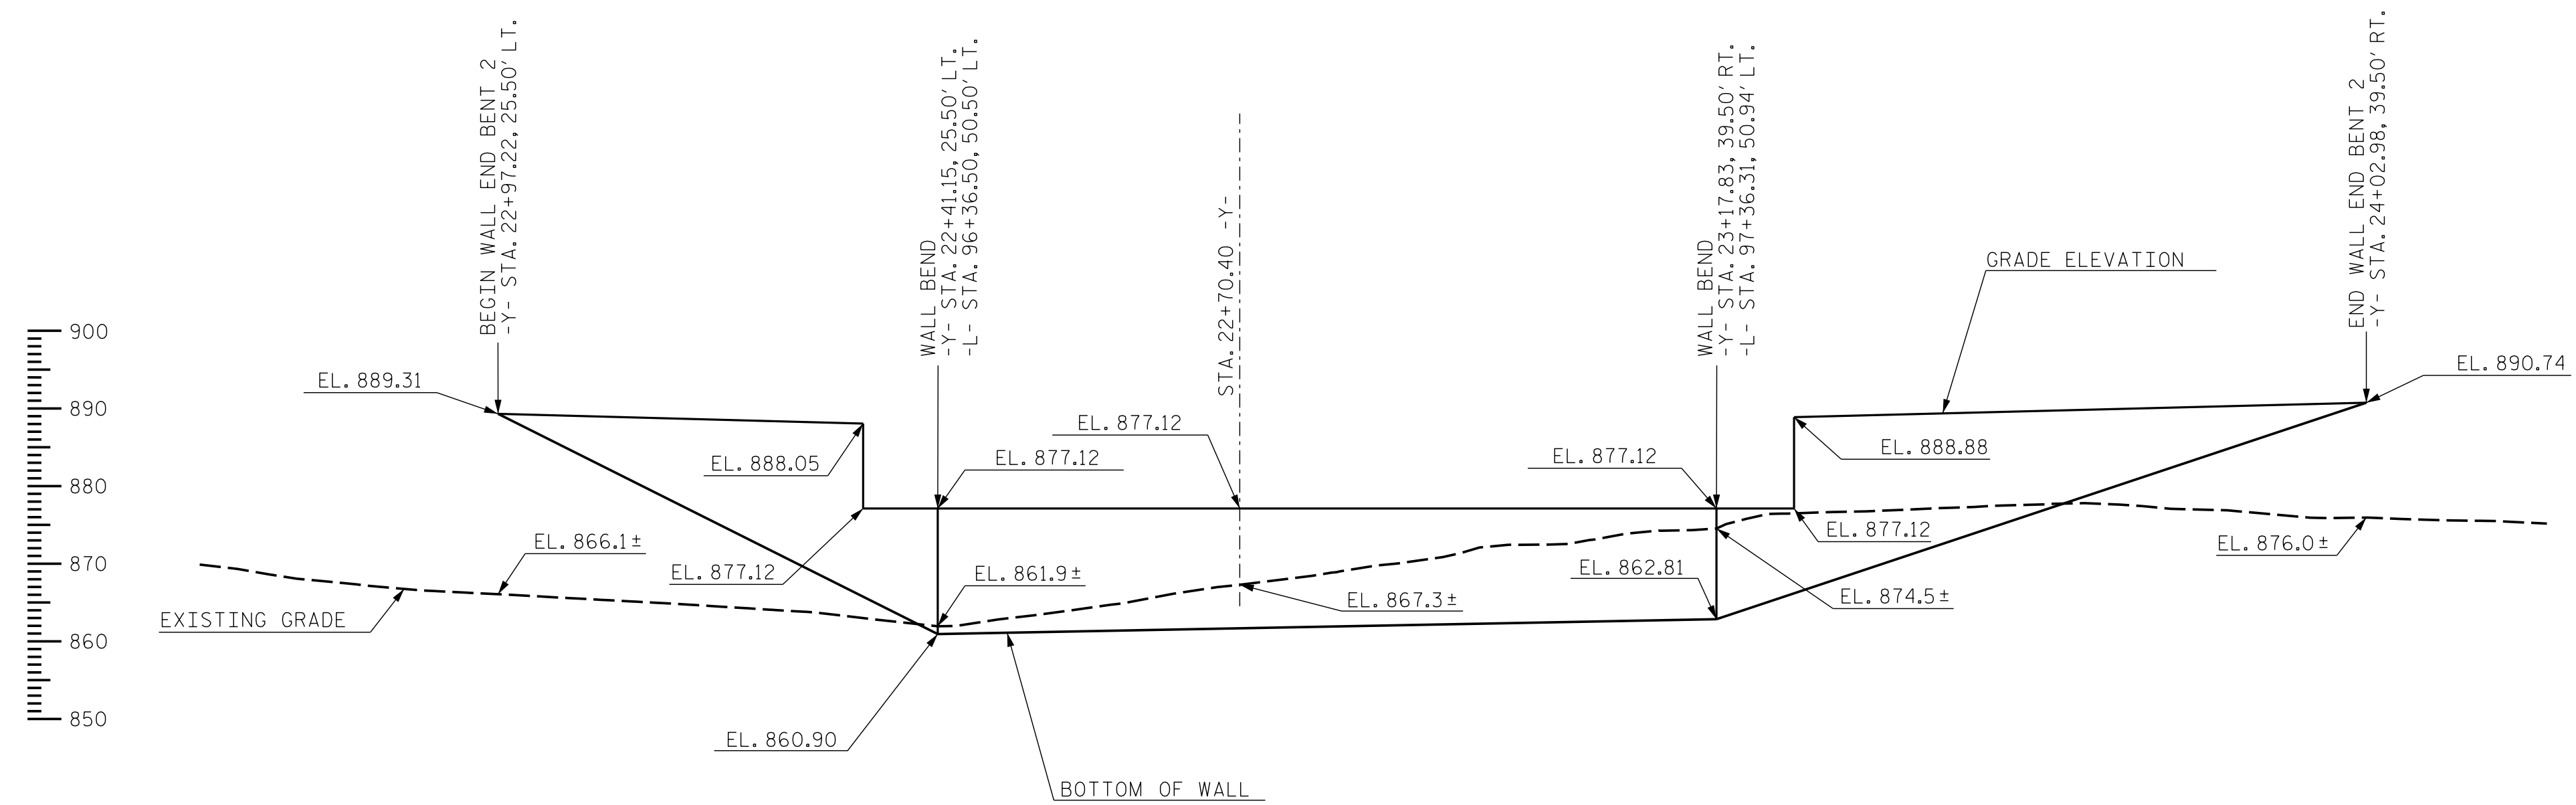

RETAINING WALL NO. 2 (END BENT NO. 2)
ENVELOPE
(LOOKING AT FRONT FACE OF WALL)

PROJECT NO.: U-5813
RANDOLPH COUNTY
STATION: 21+94.17 -Y-
SHEET 2 OF 5

PREPARED BY: C. DRISCOLL	DATE: 04/20
REVIEWED BY: T. WELLS	DATE: 05/20

Prepared in the Office of:

KLEINFELDER
Bright People. Right Solutions.
422 GALLIMORE DAIRY RD, SUITE B
GREENSBORO, NC 27409
NC FIRM LICENSE NO. F-1312

**NORTH CAROLINA
DEPARTMENT OF TRANSPORTATION
DIVISION OF HIGHWAYS**

**GEOTECHNICAL
ENGINEERING UNIT**

MSE RETAINING WALL ELEVATIONS

REVISIONS						SHEET NO.
NO.	BY	DATE	NO.	BY	DATE	
1			3			W-2
2			4			