

09, 08, 2019

TIP PROJECT: U-5757

T.I.P. NO.	SHEET NO.
U-5757	UO-1




NOTE:  
 ALL UTILITY WORK SHOWN ON THIS SHEET WILL BE DONE BY OTHERS. NO PAYMENT WILL BE MADE TO THE CONTRACTOR FOR UTILITY WORK SHOWN ON THIS SHEET.

STATE OF NORTH CAROLINA  
 DIVISION OF HIGHWAYS

UTILITIES BY OTHERS PLANS  
 DAVIDSON COUNTY

LOCATION: NC 8 (WINSTON ROAD) FROM US 29/US 70 TO SR 1846 (ARRINGTON DRIVE) IN LEXINGTON

TYPE OF WORK: ELECTRIC DISTRIBUTION, ELECTRIC TRANSMISSION, GAS AND COMMUNICATIONS

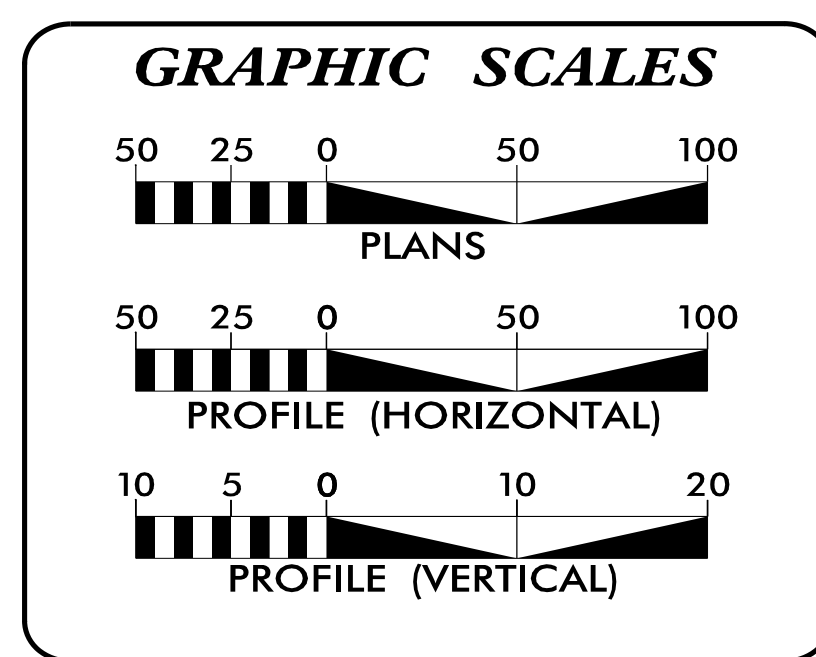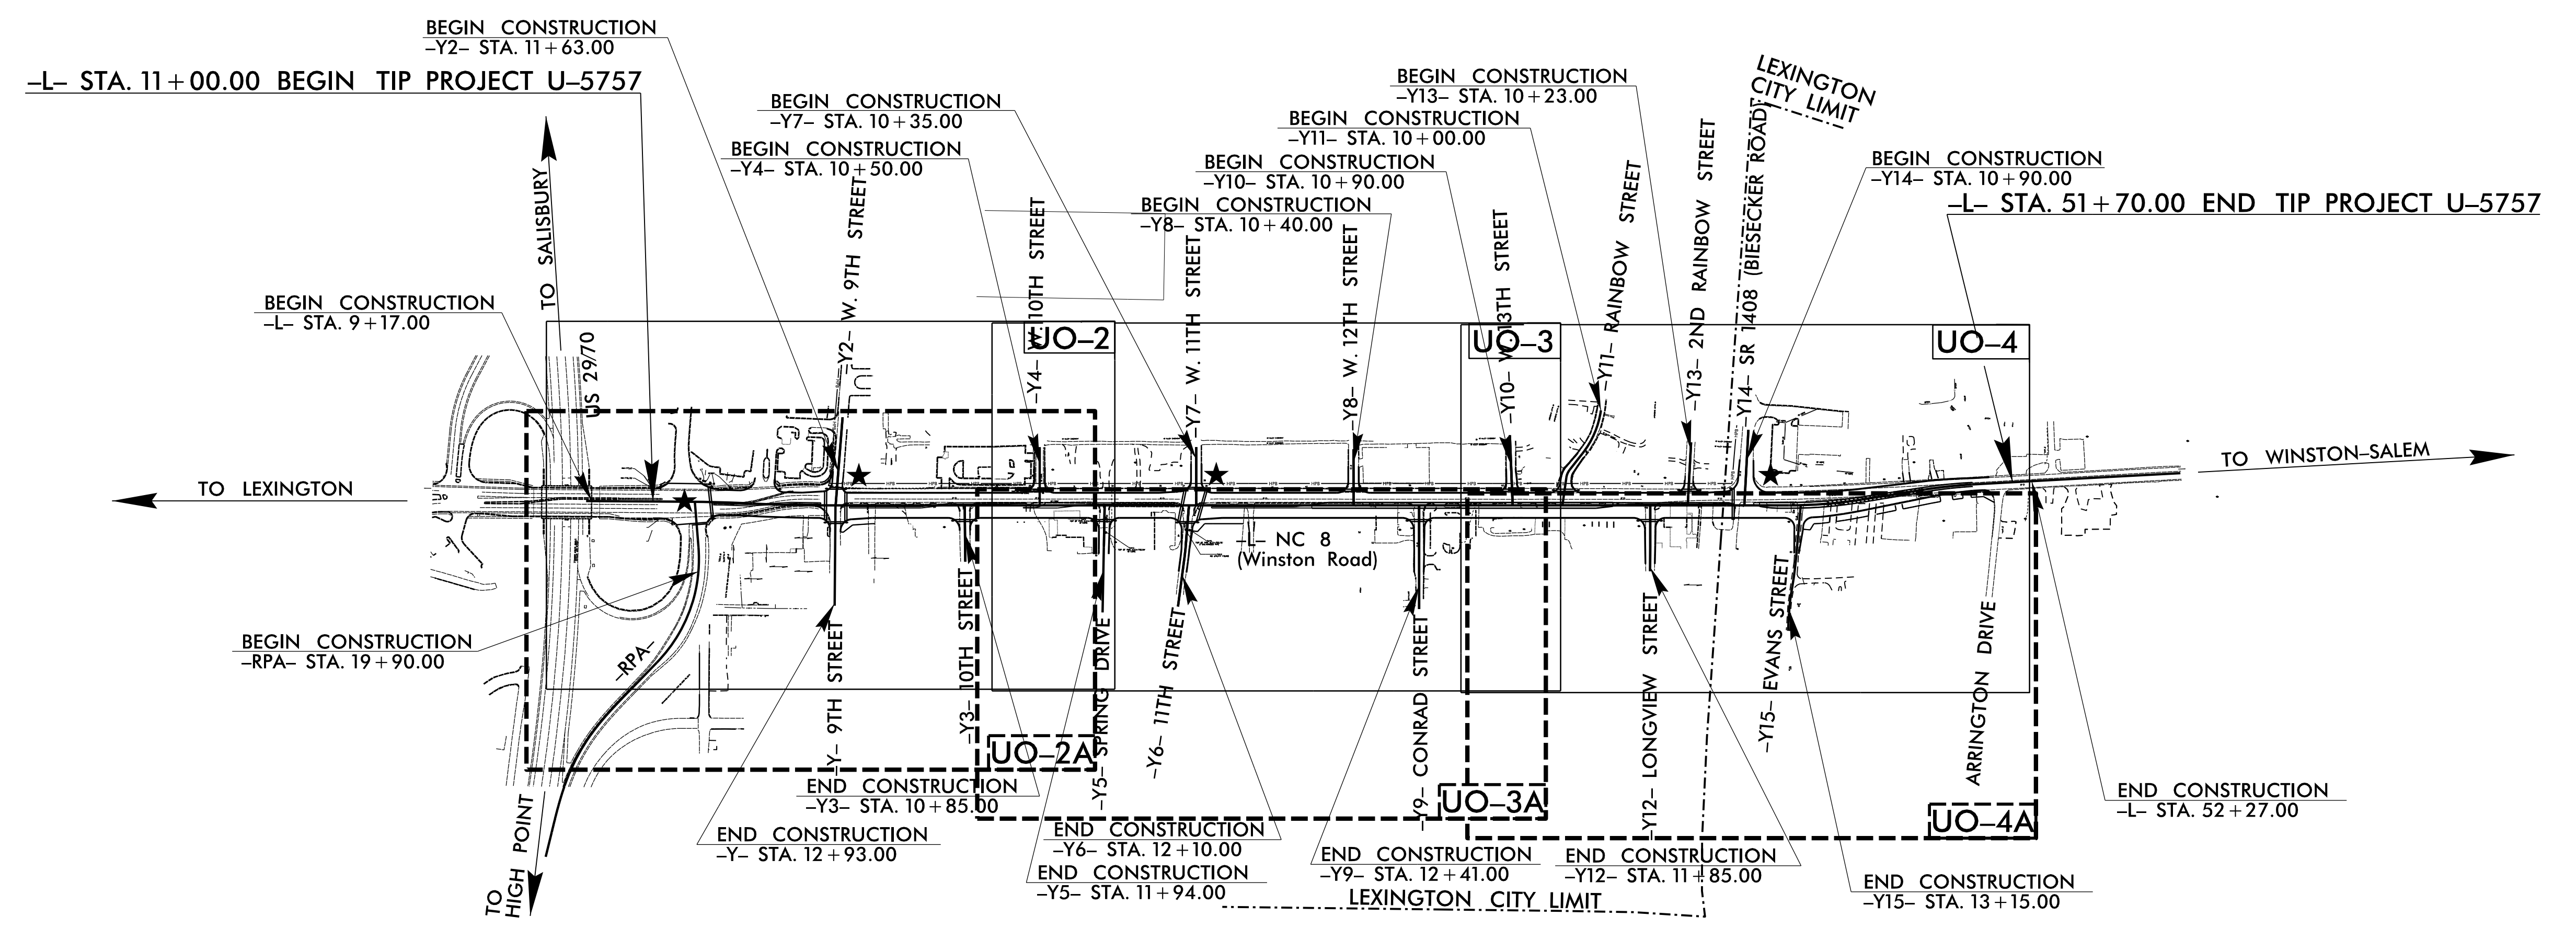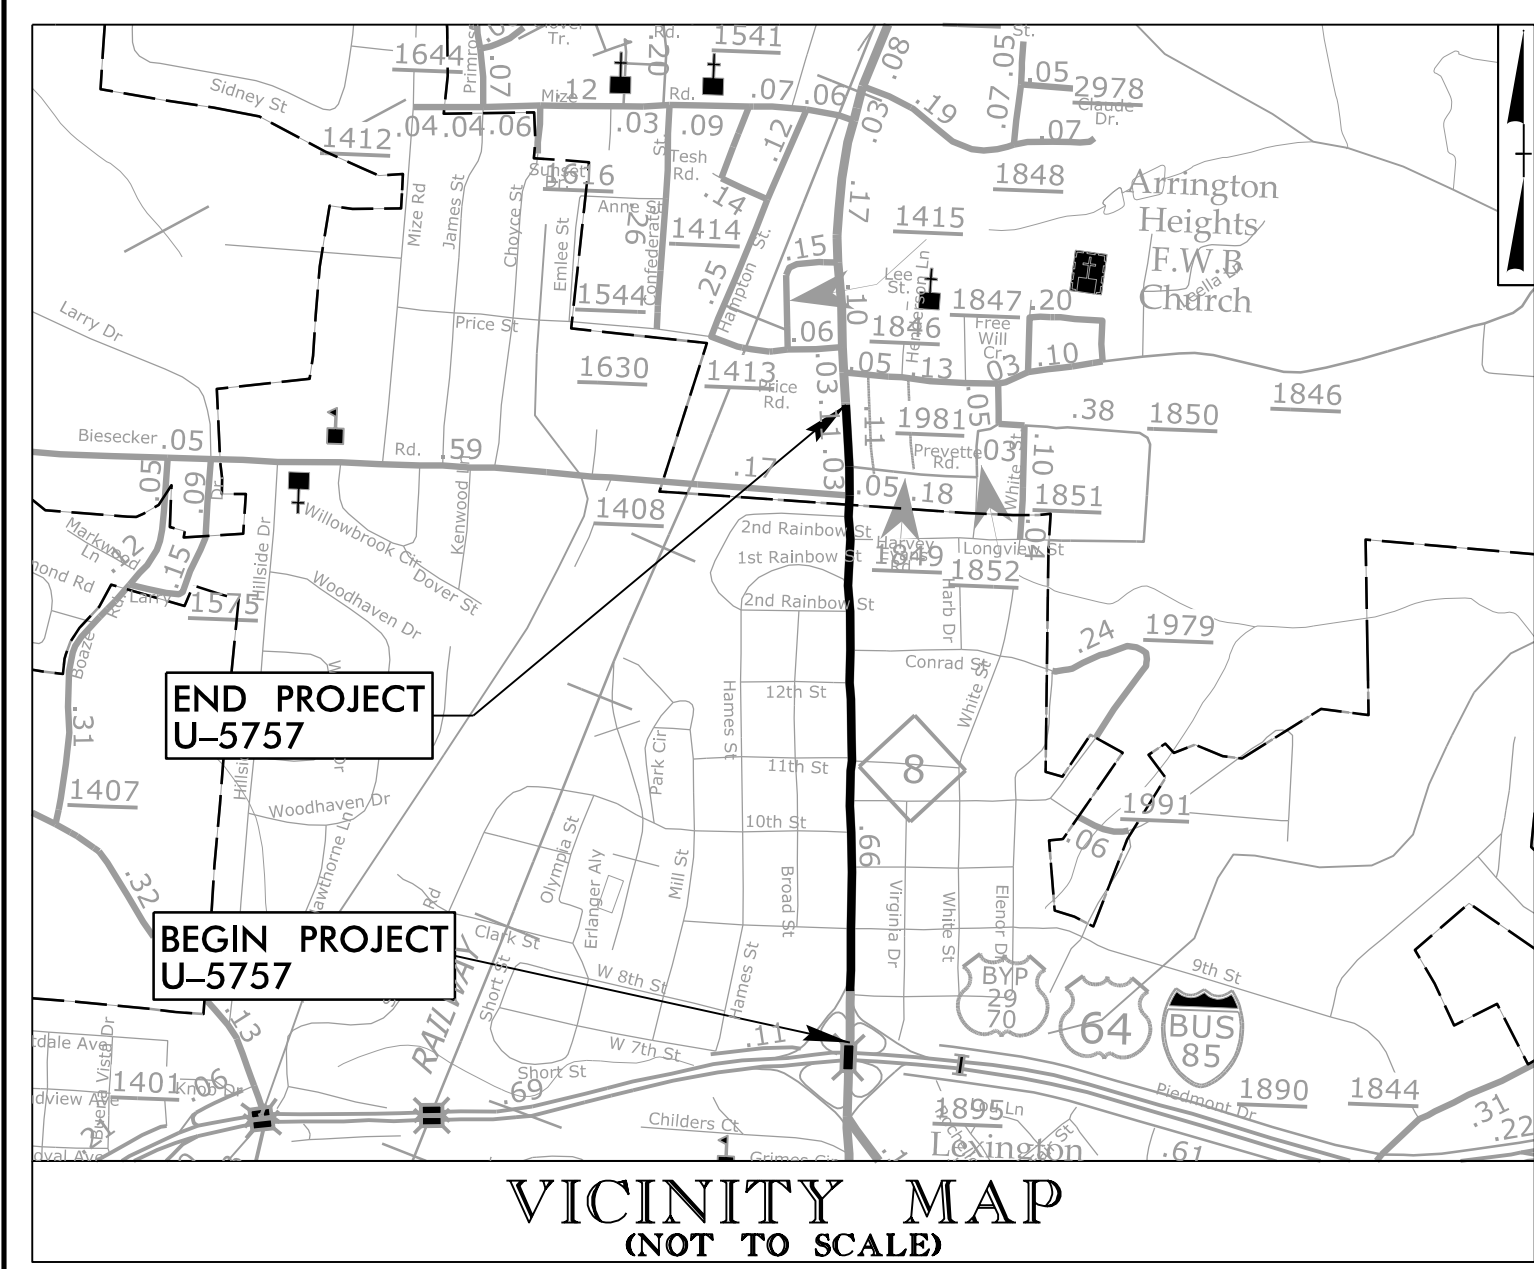

**INDEX OF SHEETS**

SHEET NO.:	DESCRIPTION:
UO-1	TITLE SHEET
UO-2 THRU UO-4A	UBO PLAN SHEETS

- UTILITY OWNERS WITH CONFLICTS**
- (A) CITY OF LEXINGTON ELECTRIC (DISTRIBUTION)
  - (B) CITY OF LEXINGTON ELECTRIC (TRANSMISSION)
  - (C) DUKE ENERGY CAROLINAS (DISTRIBUTION)
  - (D) CITY OF LEXINGTON GAS (DISTRIBUTION)
  - (E) VERIZON (COMMUNICATIONS)
  - (F) WINDSTREAM (COMMUNICATIONS)
  - (G) CHARTER (COMMUNICATIONS)

PREPARED IN THE OFFICE OF:

1 Glenwood Avenue  
 Raleigh, NC 27603  
 Tel: 919.789.9977  
 Fax: 919.789.9591  
 License: F-0453

William Pope, PE PROJECT UTILITY COORDINATOR

**DIVISION OF HIGHWAYS  
 UTILITIES UNIT**  
 1555 MAIL SERVICES CENTER  
 RALEIGH, NC 27699-1555  
 PHONE (919) 707-6690  
 FAX (919) 250-4151

David Trantham UTILITIES ENGINEER  
 Joshua McMahon SR. UTILITIES COORDINATOR  
 Lou Porter UTILITIES COORDINATOR

5/1/2024  
 U:\proj\U-5757\_U1 + sh\_UO1.psh.dgn  
 USER:wdope