


5/14/99

PROJECT REFERENCE NO. <i>B-5372</i>	SHEET NO. <i>6</i>
ROADWAY DESIGN ENGINEER REC'D RECE M. SCHULER 10/28/2024	HYDRAULICS ENGINEER REC'D RECE M. SCHULER 10/28/2024

**DOCUMENT NOT CONSIDERED FINAL
UNLESS ALL SIGNATURES COMPLETED**

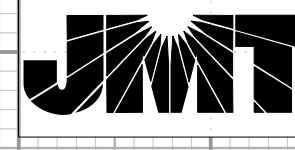


Johnson, Mirmiran, & Thompson Inc.
2550 West Tivola Road, Suite 120,
Charlotte, NC, 28217
License No: C-3097

BM 3 ELEVATION 730.45
N 638,638 E 1,520,445
BY STATION 7+57.00 94' RT.
RR SPIKE IN BASE OF 15 INCH PINE

BM*4 ELEVATION 700.80
N 637,628 E 1,520,558
BL STA.17+31.00 100' LT.
RR SPIKE IN BASE OF 24" SWEET GUM

LEFT DITCH -----
RIGHT DITCH -----

-Y-

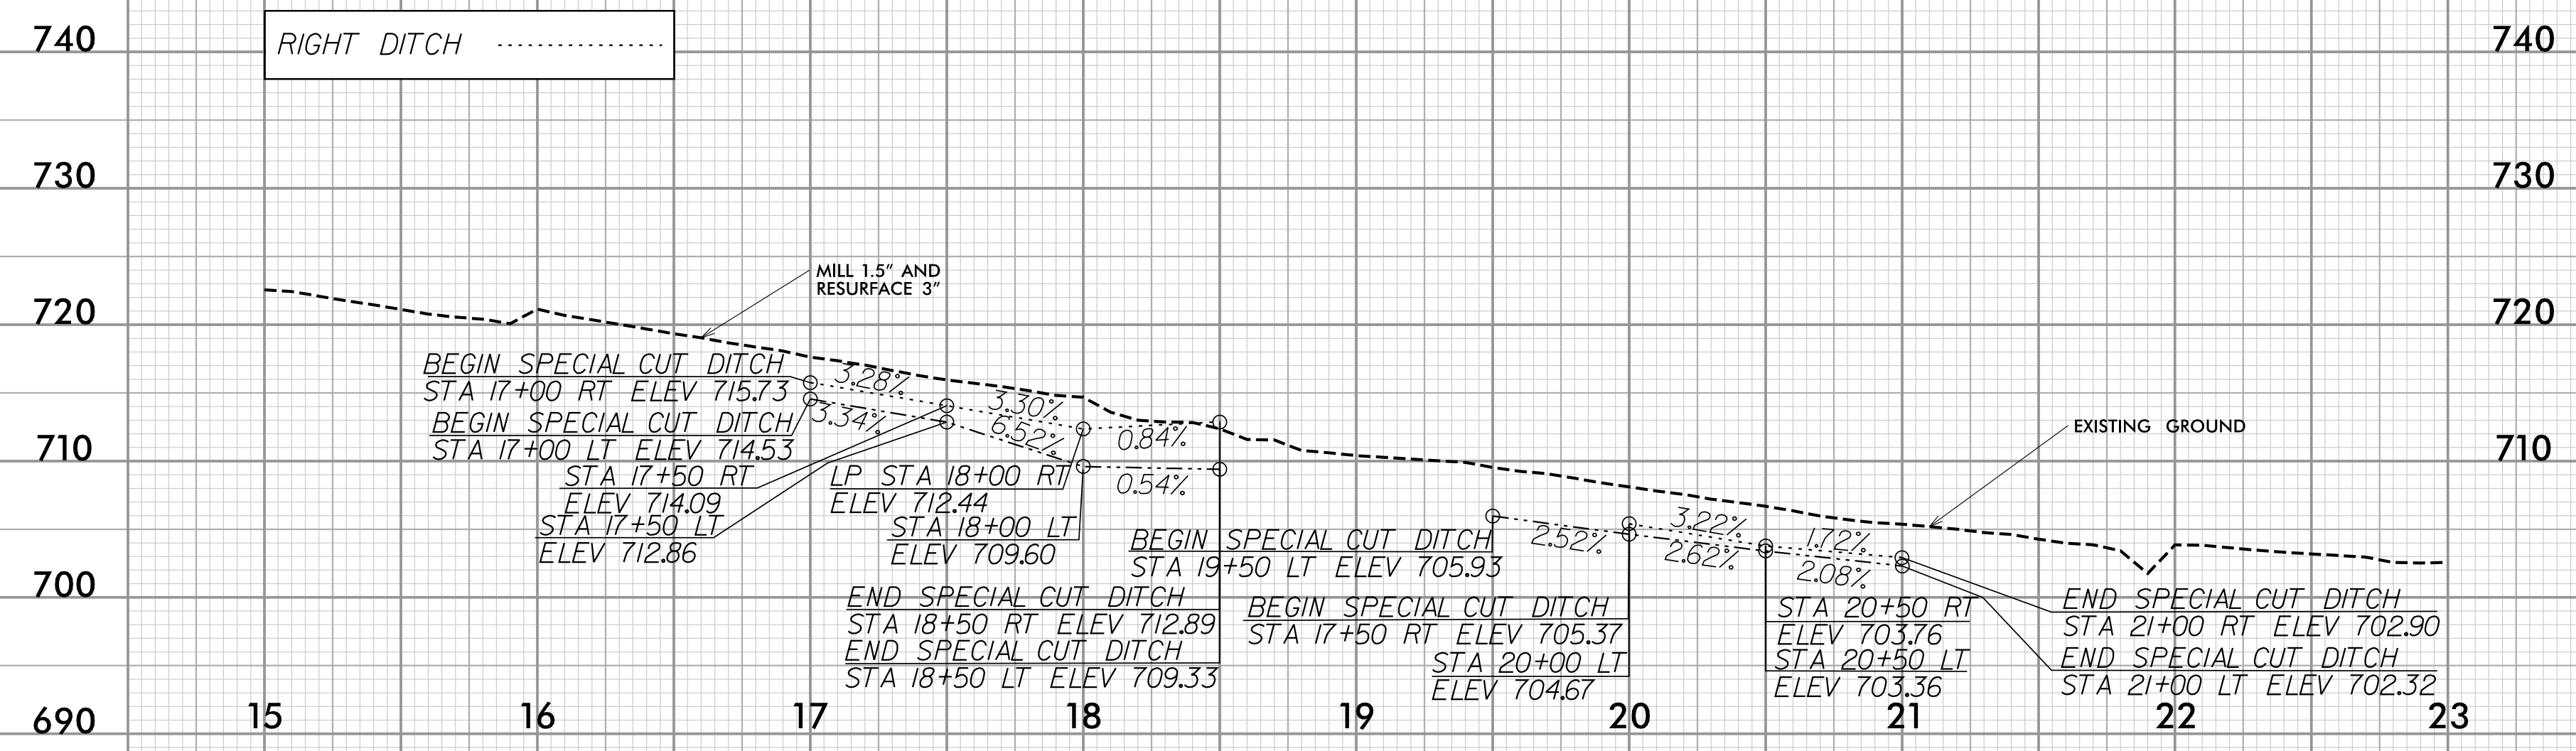

SEE SHEET 4 FOR PLAN VIEW

10/28/2024 10:14:32 AM
C:\Users\B5372\OneDrive\Documents\102824\102824.dwg