


6/23/16

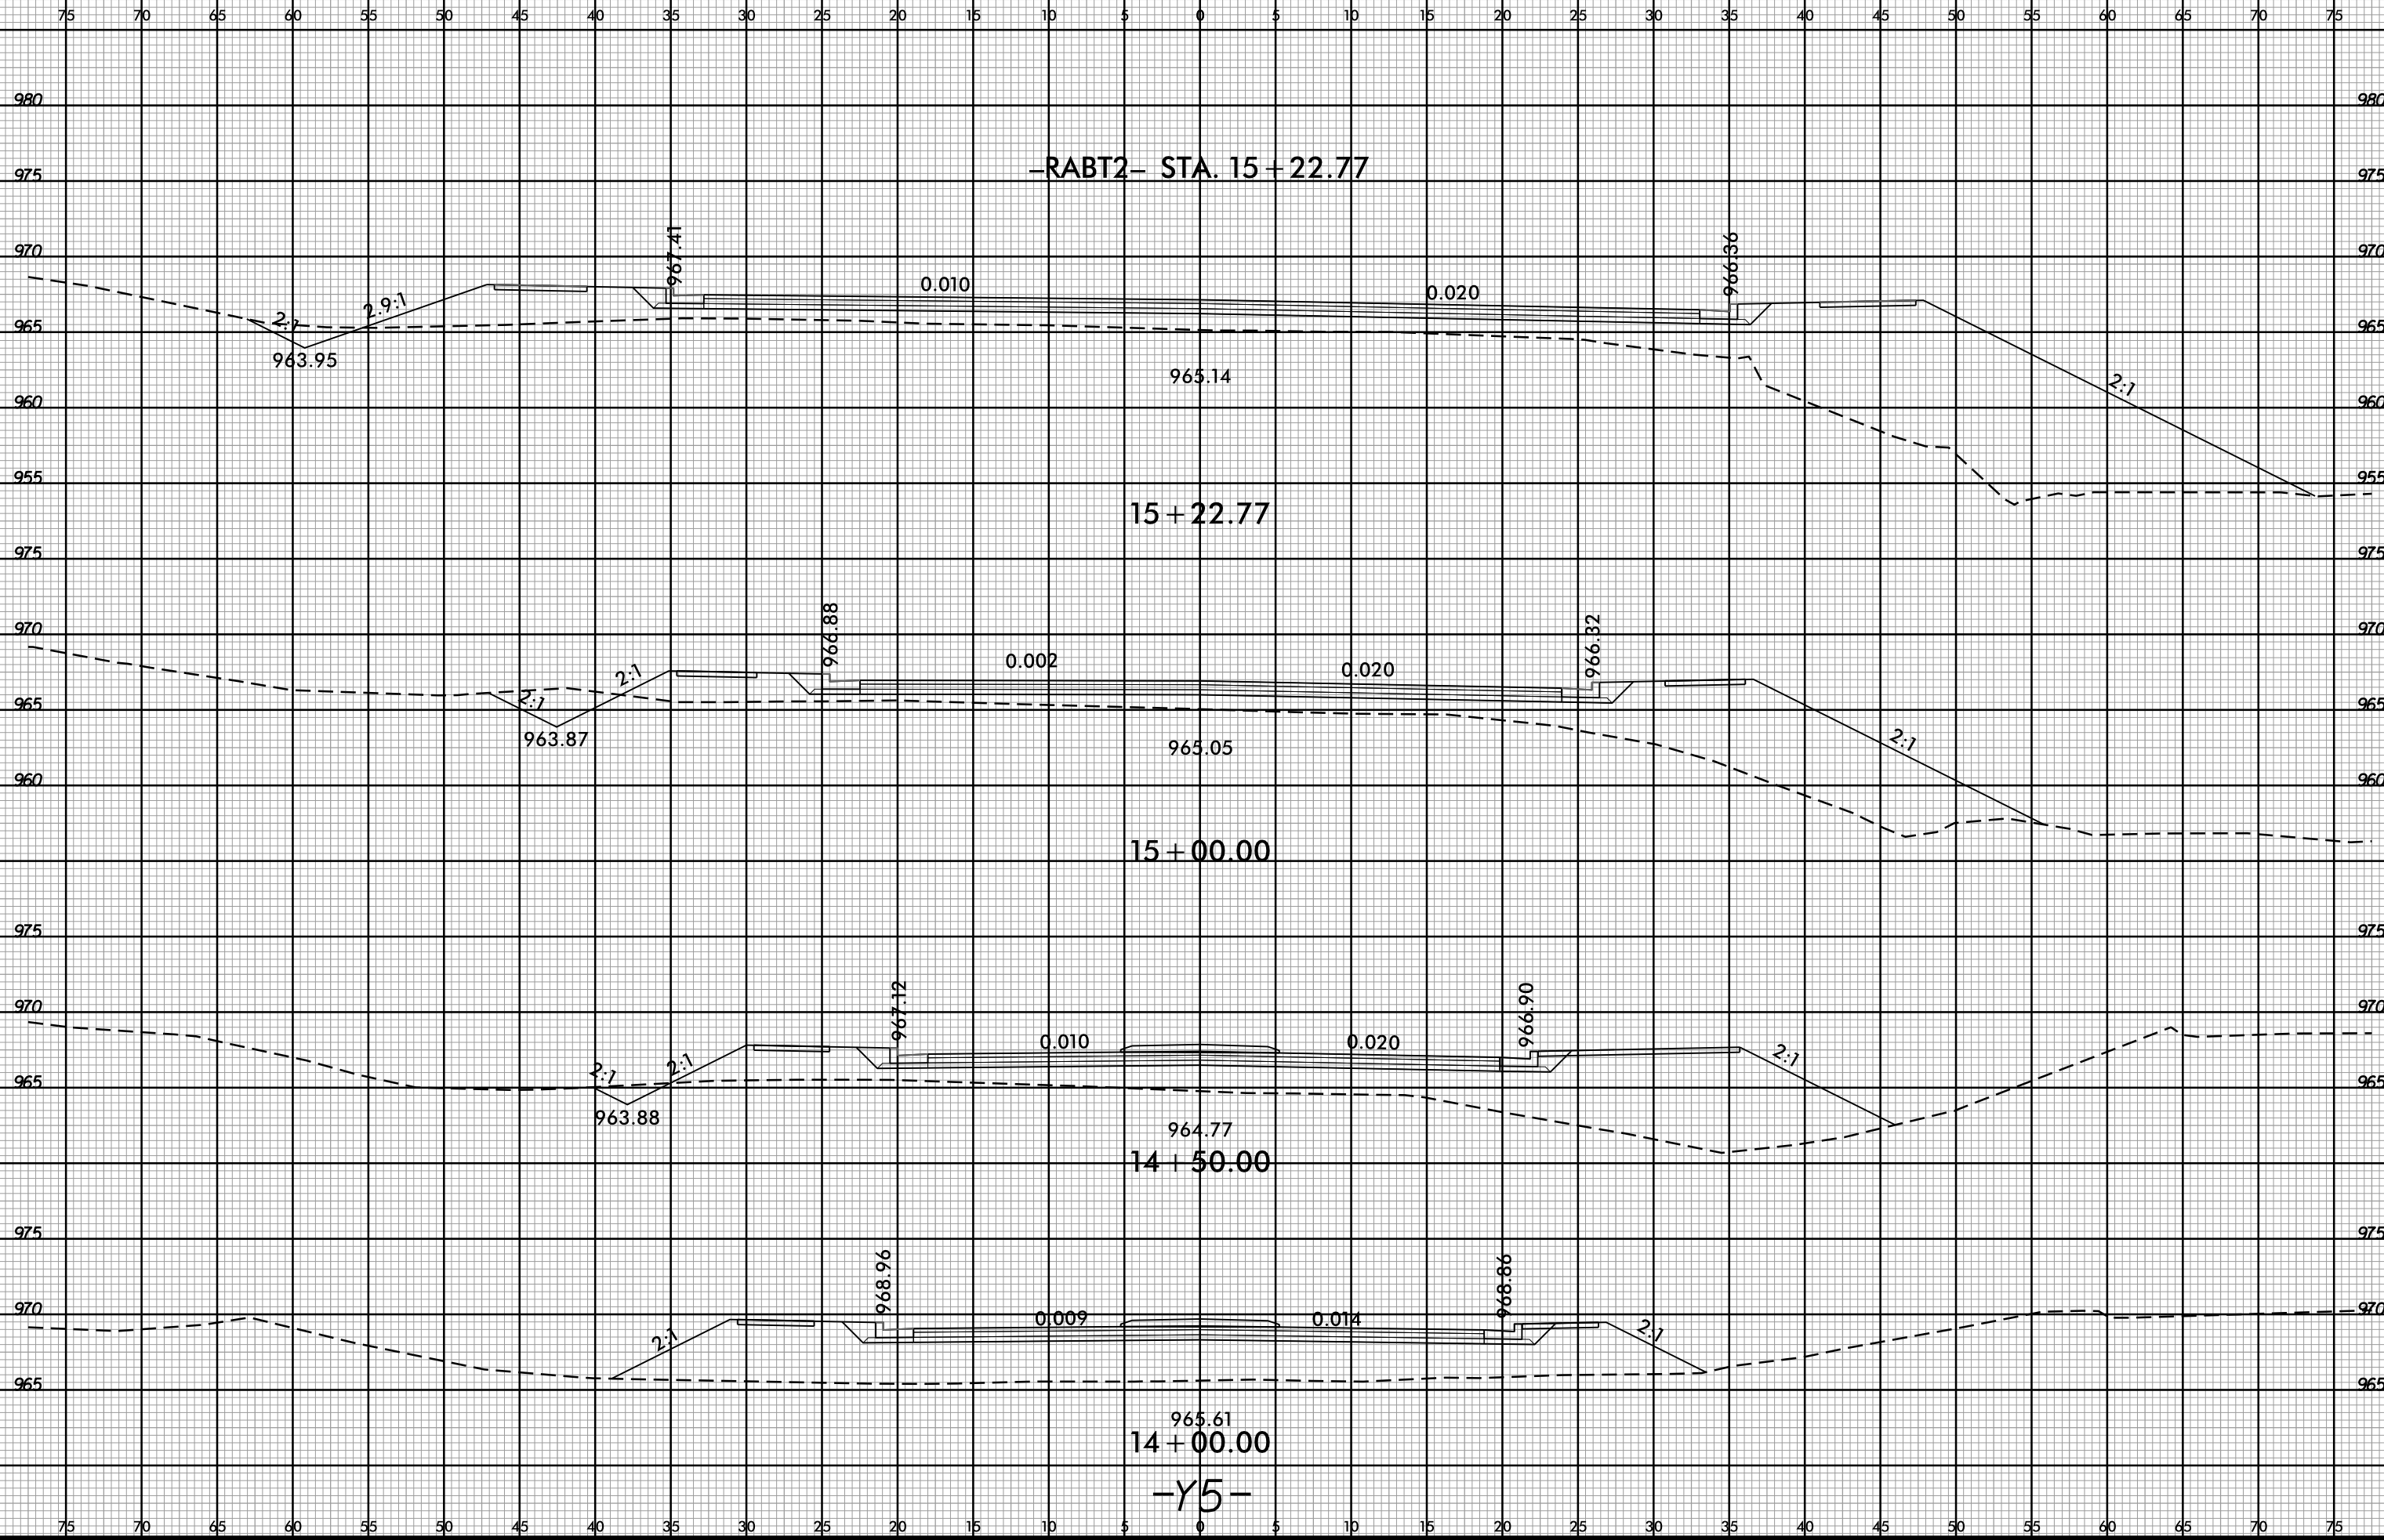

PROJ. REFERENCE NO.
U-5536

SHEET NO.
X-44



-SYSTEM
XSC:U5536_Rdy-XPL_Y5.dgn
USER: LINDA WARD