


6/23/16

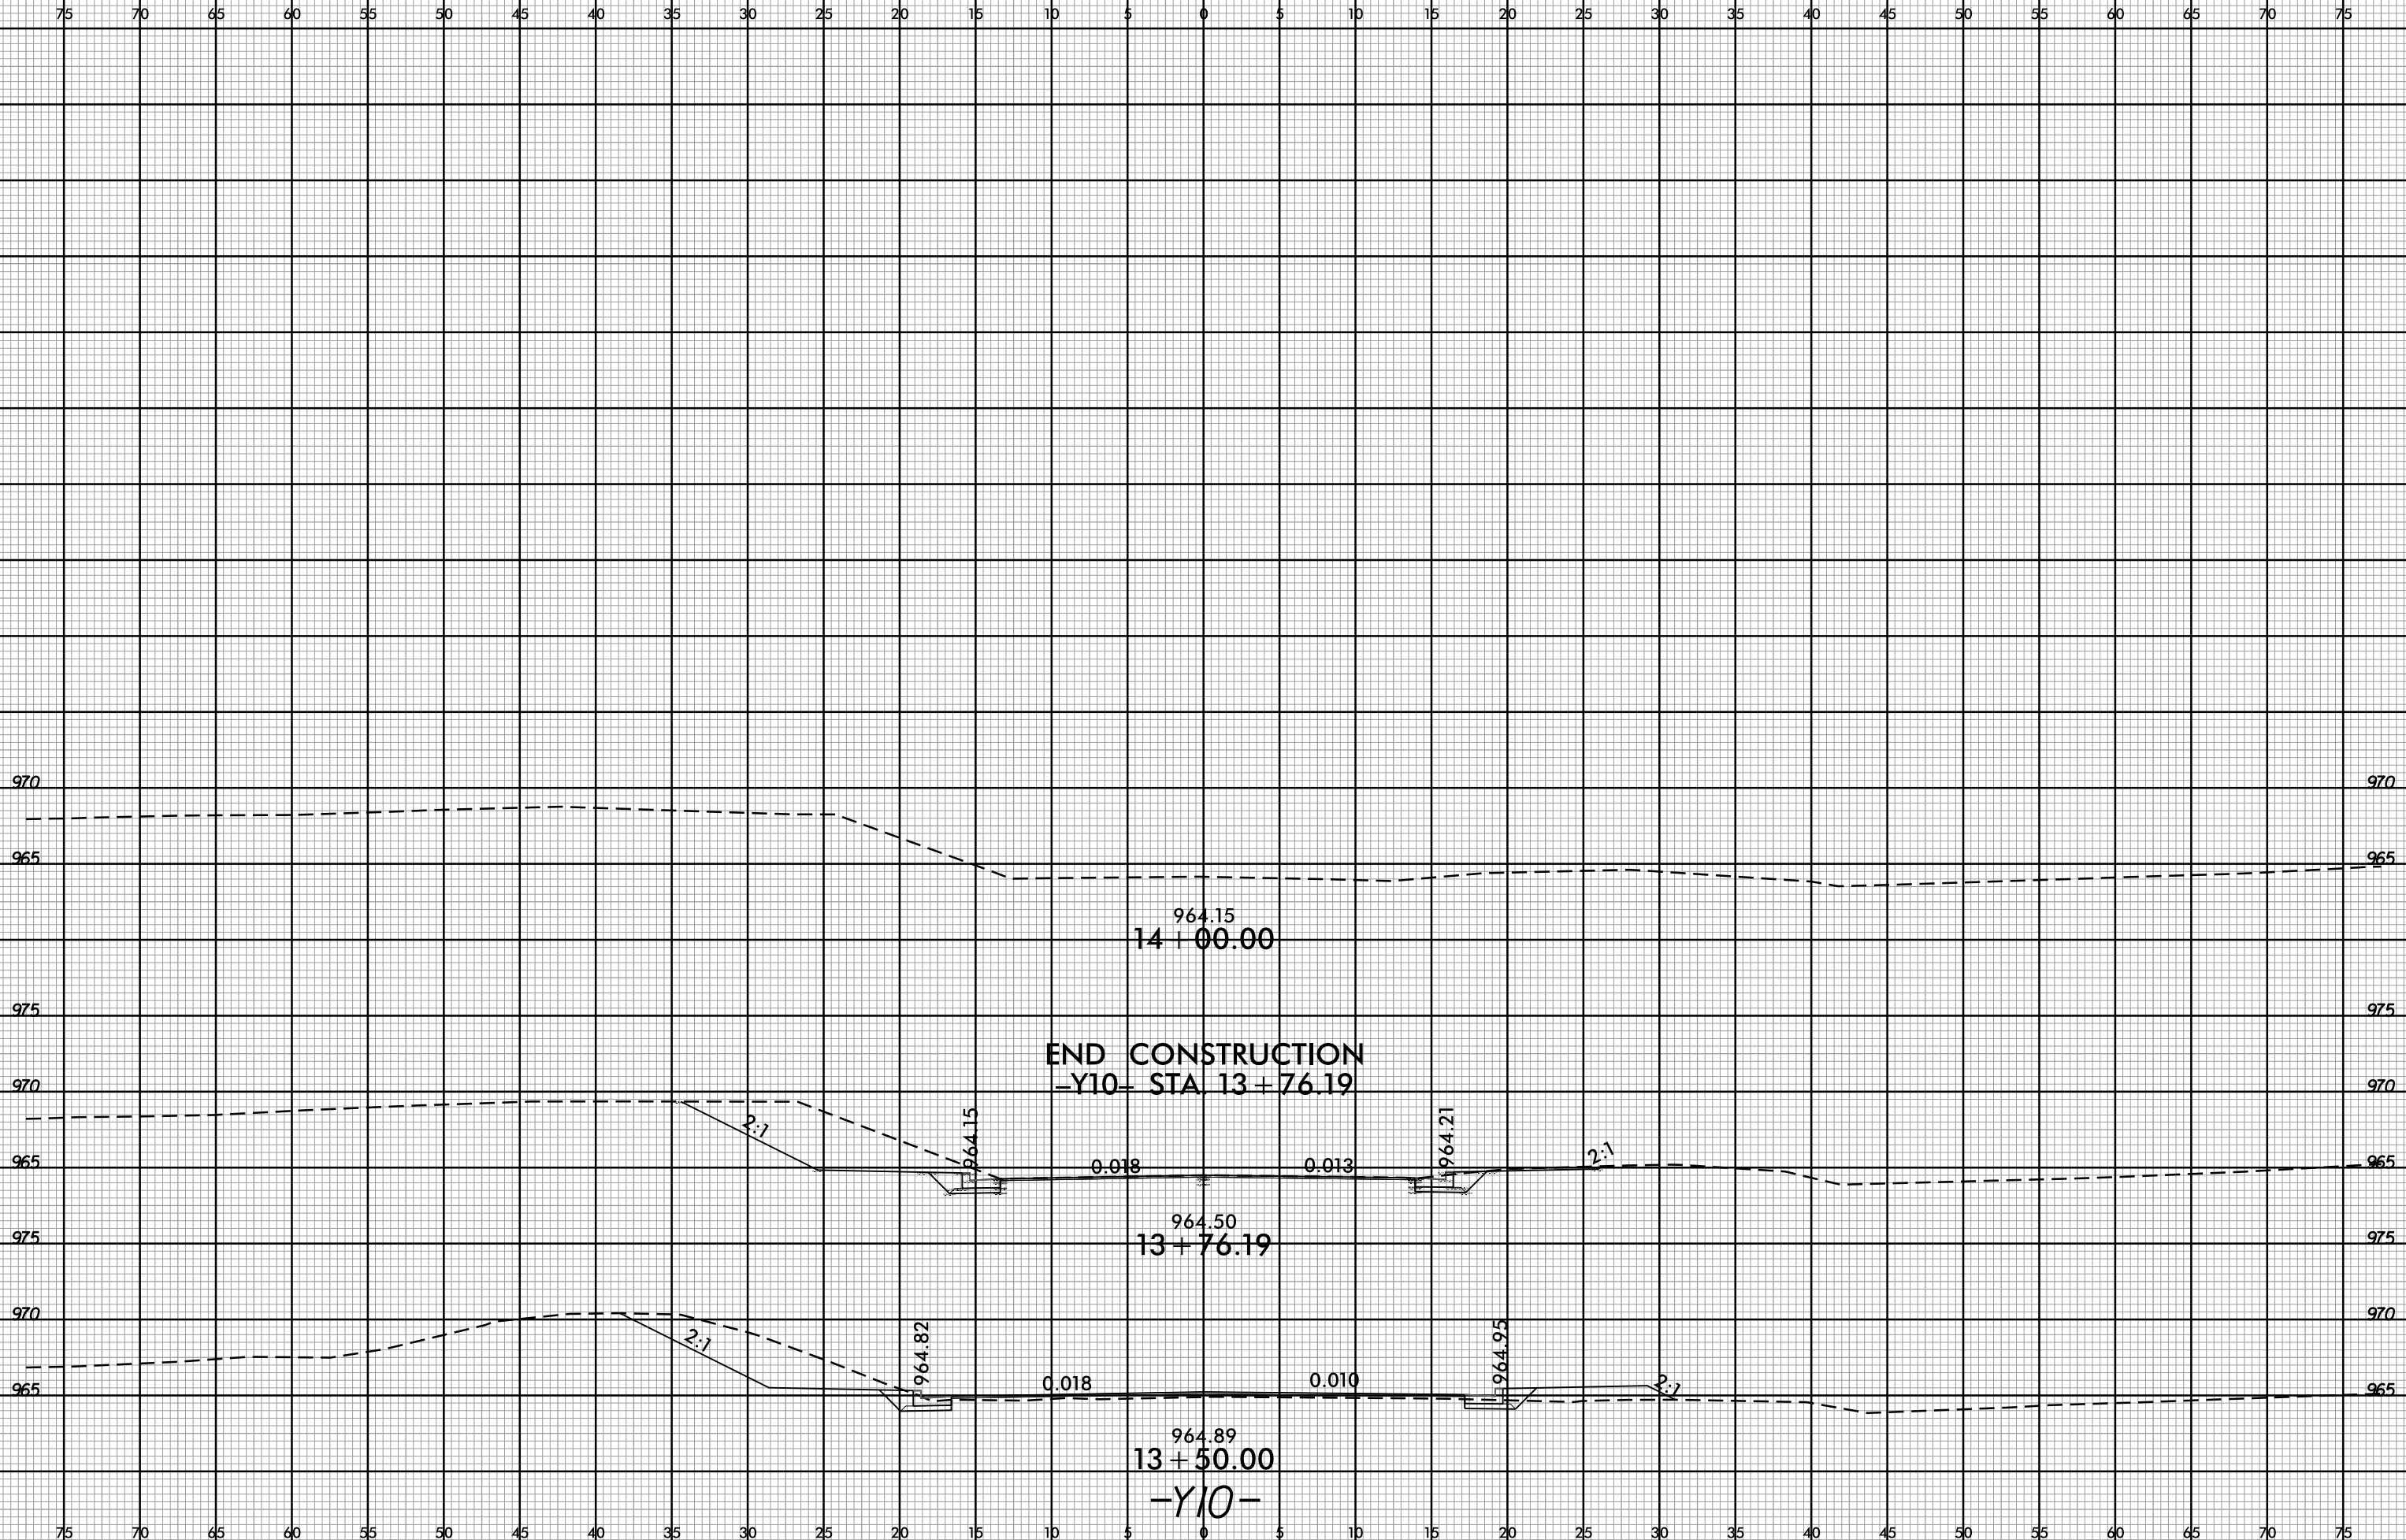

PROJ. REFERENCE NO.
U-5536

SHEET NO.
X-59



-SYTIME
-XSC:U5536.dgn
-Y10.dgn
-Y10.dgn