


TIP PROJECT: B-5845

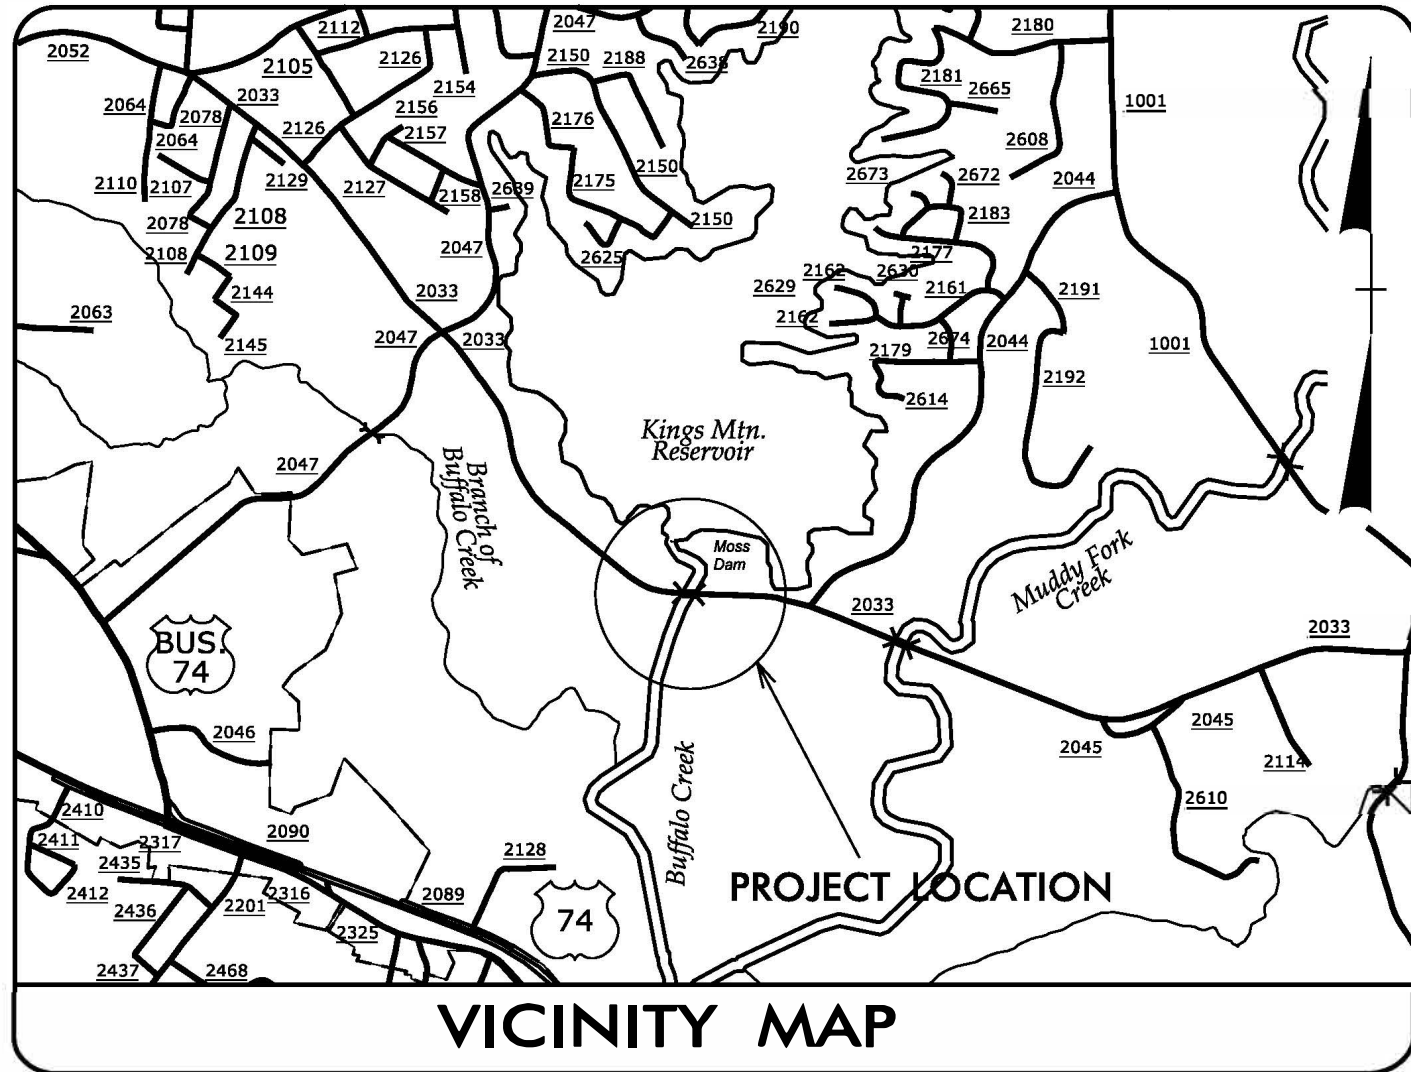


STATE OF NORTH CAROLINA
DIVISION OF HIGHWAYS

UTILITIES BY OTHERS PLANS
CLEVELAND COUNTY


LOCATION: BRIDGE #220025 ON SR 2033 (OAK GROVE RD.)
OVER BUFFALO CREEK
TYPE OF WORK: DISTRUBUTION POWER, COMMUNICATIONS,
CATV & GAS

T.I.P. NO.	SHEET NO.
B-5845	UO-1

NOTE:
ALL UTILITY WORK SHOWN ON THIS
SHEET WILL BE DONE BY OTHERS.
NO PAYMENT WILL BE MADE TO
THE CONTRACTOR FOR UTILITY WORK
SHOWN ON THIS SHEET.

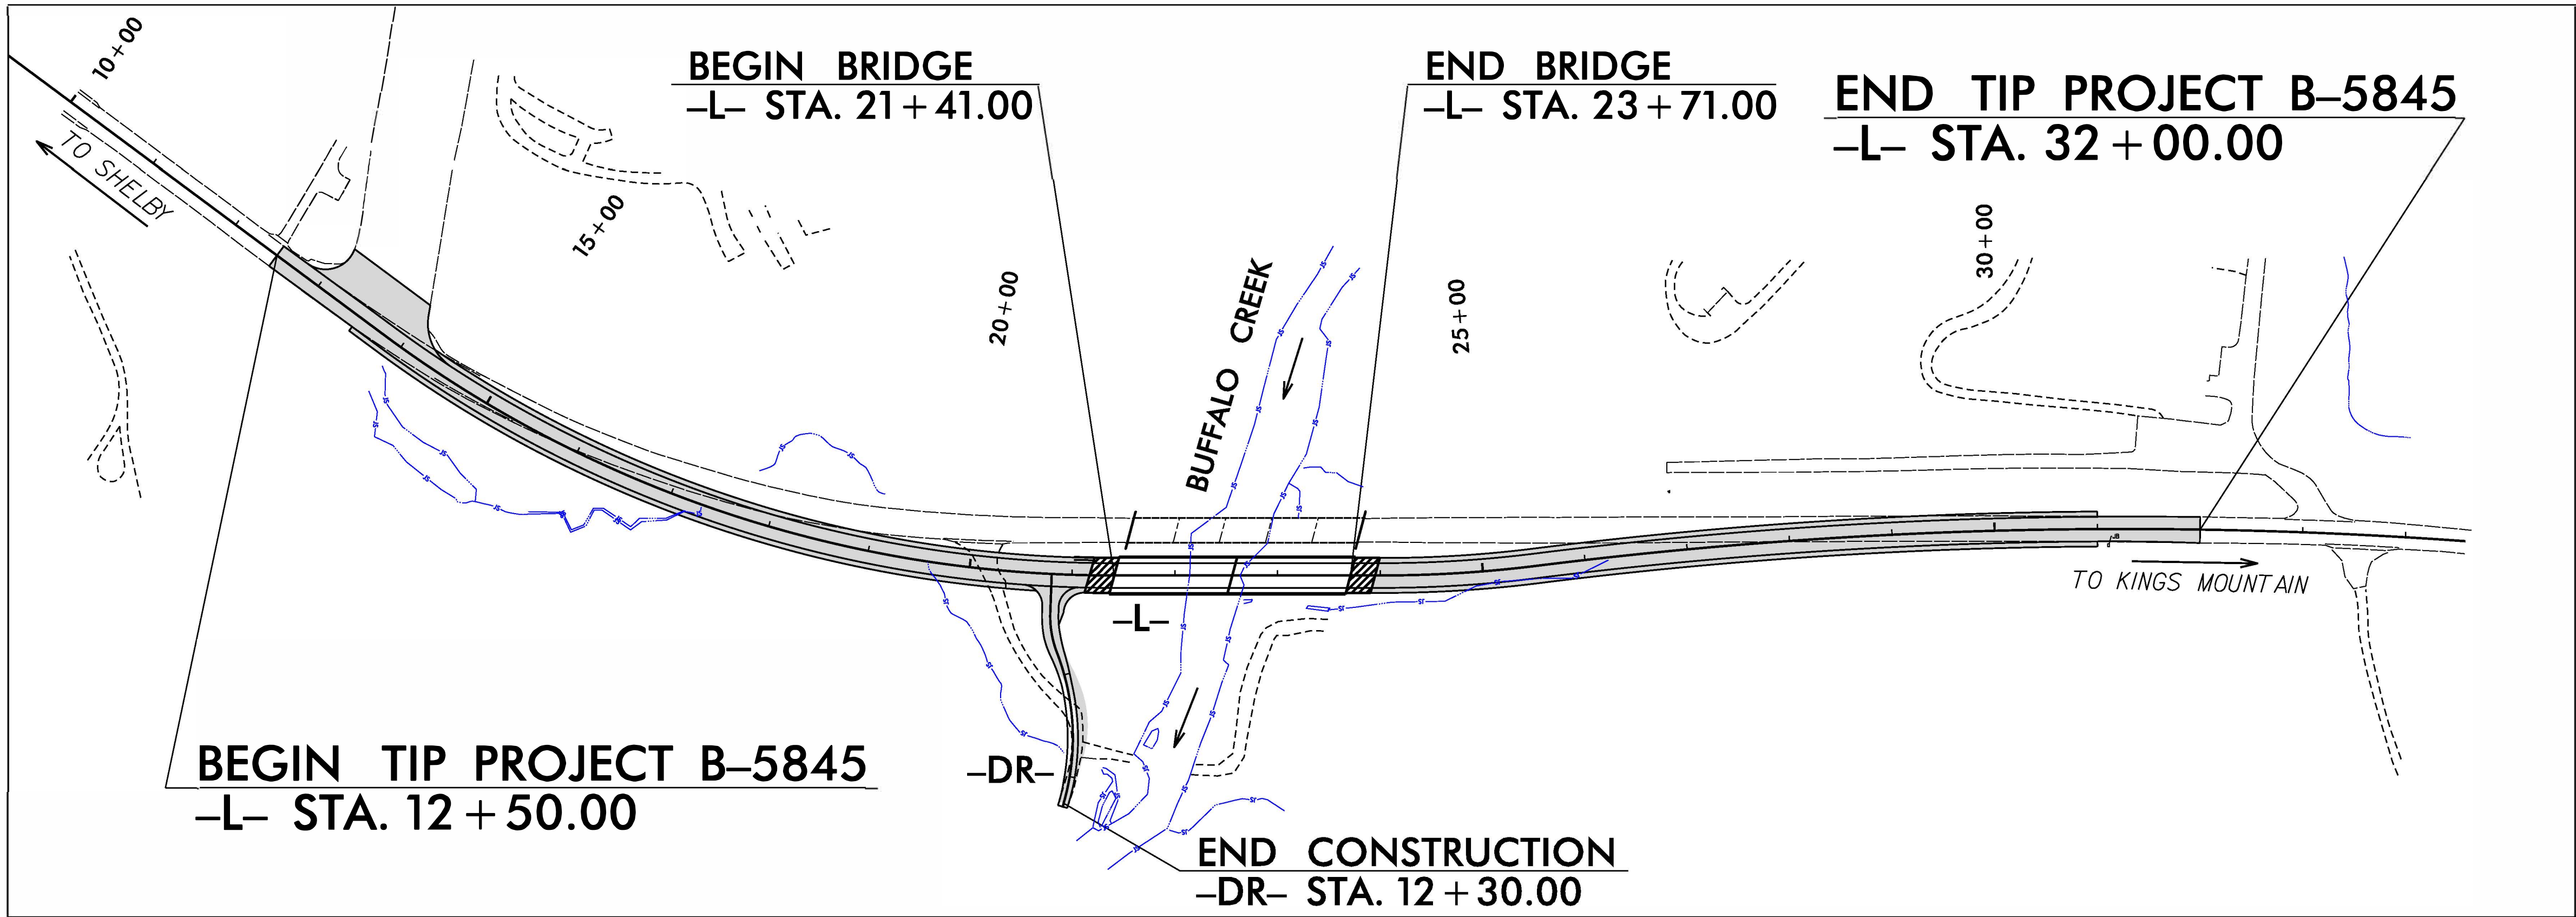

GRAPHIC SCALES

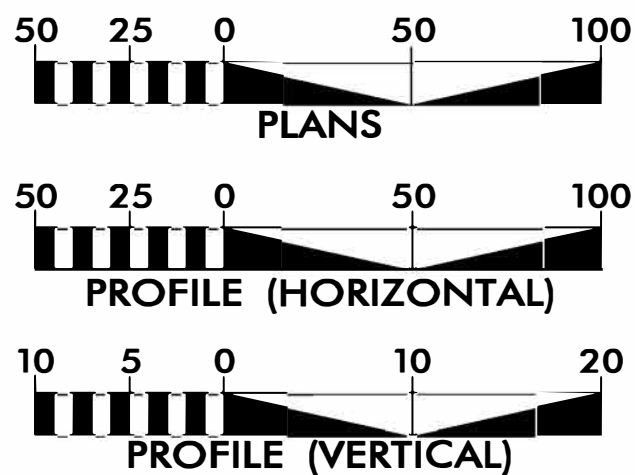

INDEX OF SHEETS

SHEET NO.:	DESCRIPTION:
UO-1	TITLE SHEET
UO-2 THRU UO-3	UBO PLAN SHEETS

UTILITY OWNERS WITH CONFLICTS


- (A) DISTRIBUTION POWER - DUKE ENERGY
- (B) COMMUNICATIONS - AT&T
- (C) COMMUNICATIONS - CONTERRA
- (D) COMMUNICATIONS - RST
- (E) COMMUNICATIONS - SEGRA
- (F) COMMUNICATIONS/CATV - SPECTRUM
- (G) GAS - SHELBY GAS

PREPARED IN THE OFFICE OF:



TELICS
1598 WESTBROOK PLAZA DR.
SUITE 202
WINSTON-SALEM, NC 27103
(336) 705-8844


CORY WOOD UTILITY PROJECT MANAGER
CORY WOOD PROJECT UTILITY COORDINATOR

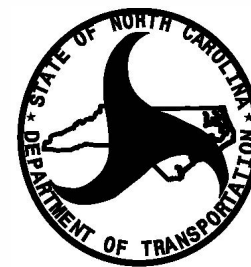

DIVISION OF HIGHWAYS
DIVISION 12
1710 E. MARION ST.
SHELBY, NC 28152

JOSH WHITE, PE, PLS DIVISION PROJECT ENGINEER
WARREN ANDERSON DIVISION UTILITY COORD.

NAD 83/2011

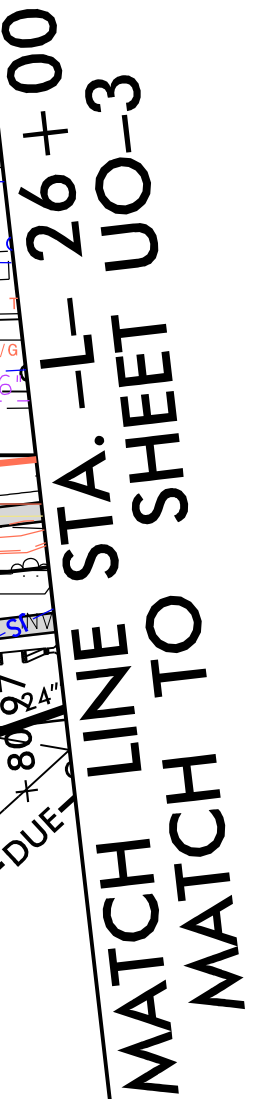

I5-OCT-2023 20:23
845\UB0s\Utilities\Engineering\UB0\Proj\B-5845-ut_rdy4_U002-ps.h.dgn
\$\$\$\$\$ISERNAMF\$\$\$\$\$

