
PROJECT REFERENCE NO. SHEET NO. 17BP.7.R.116 2C-1

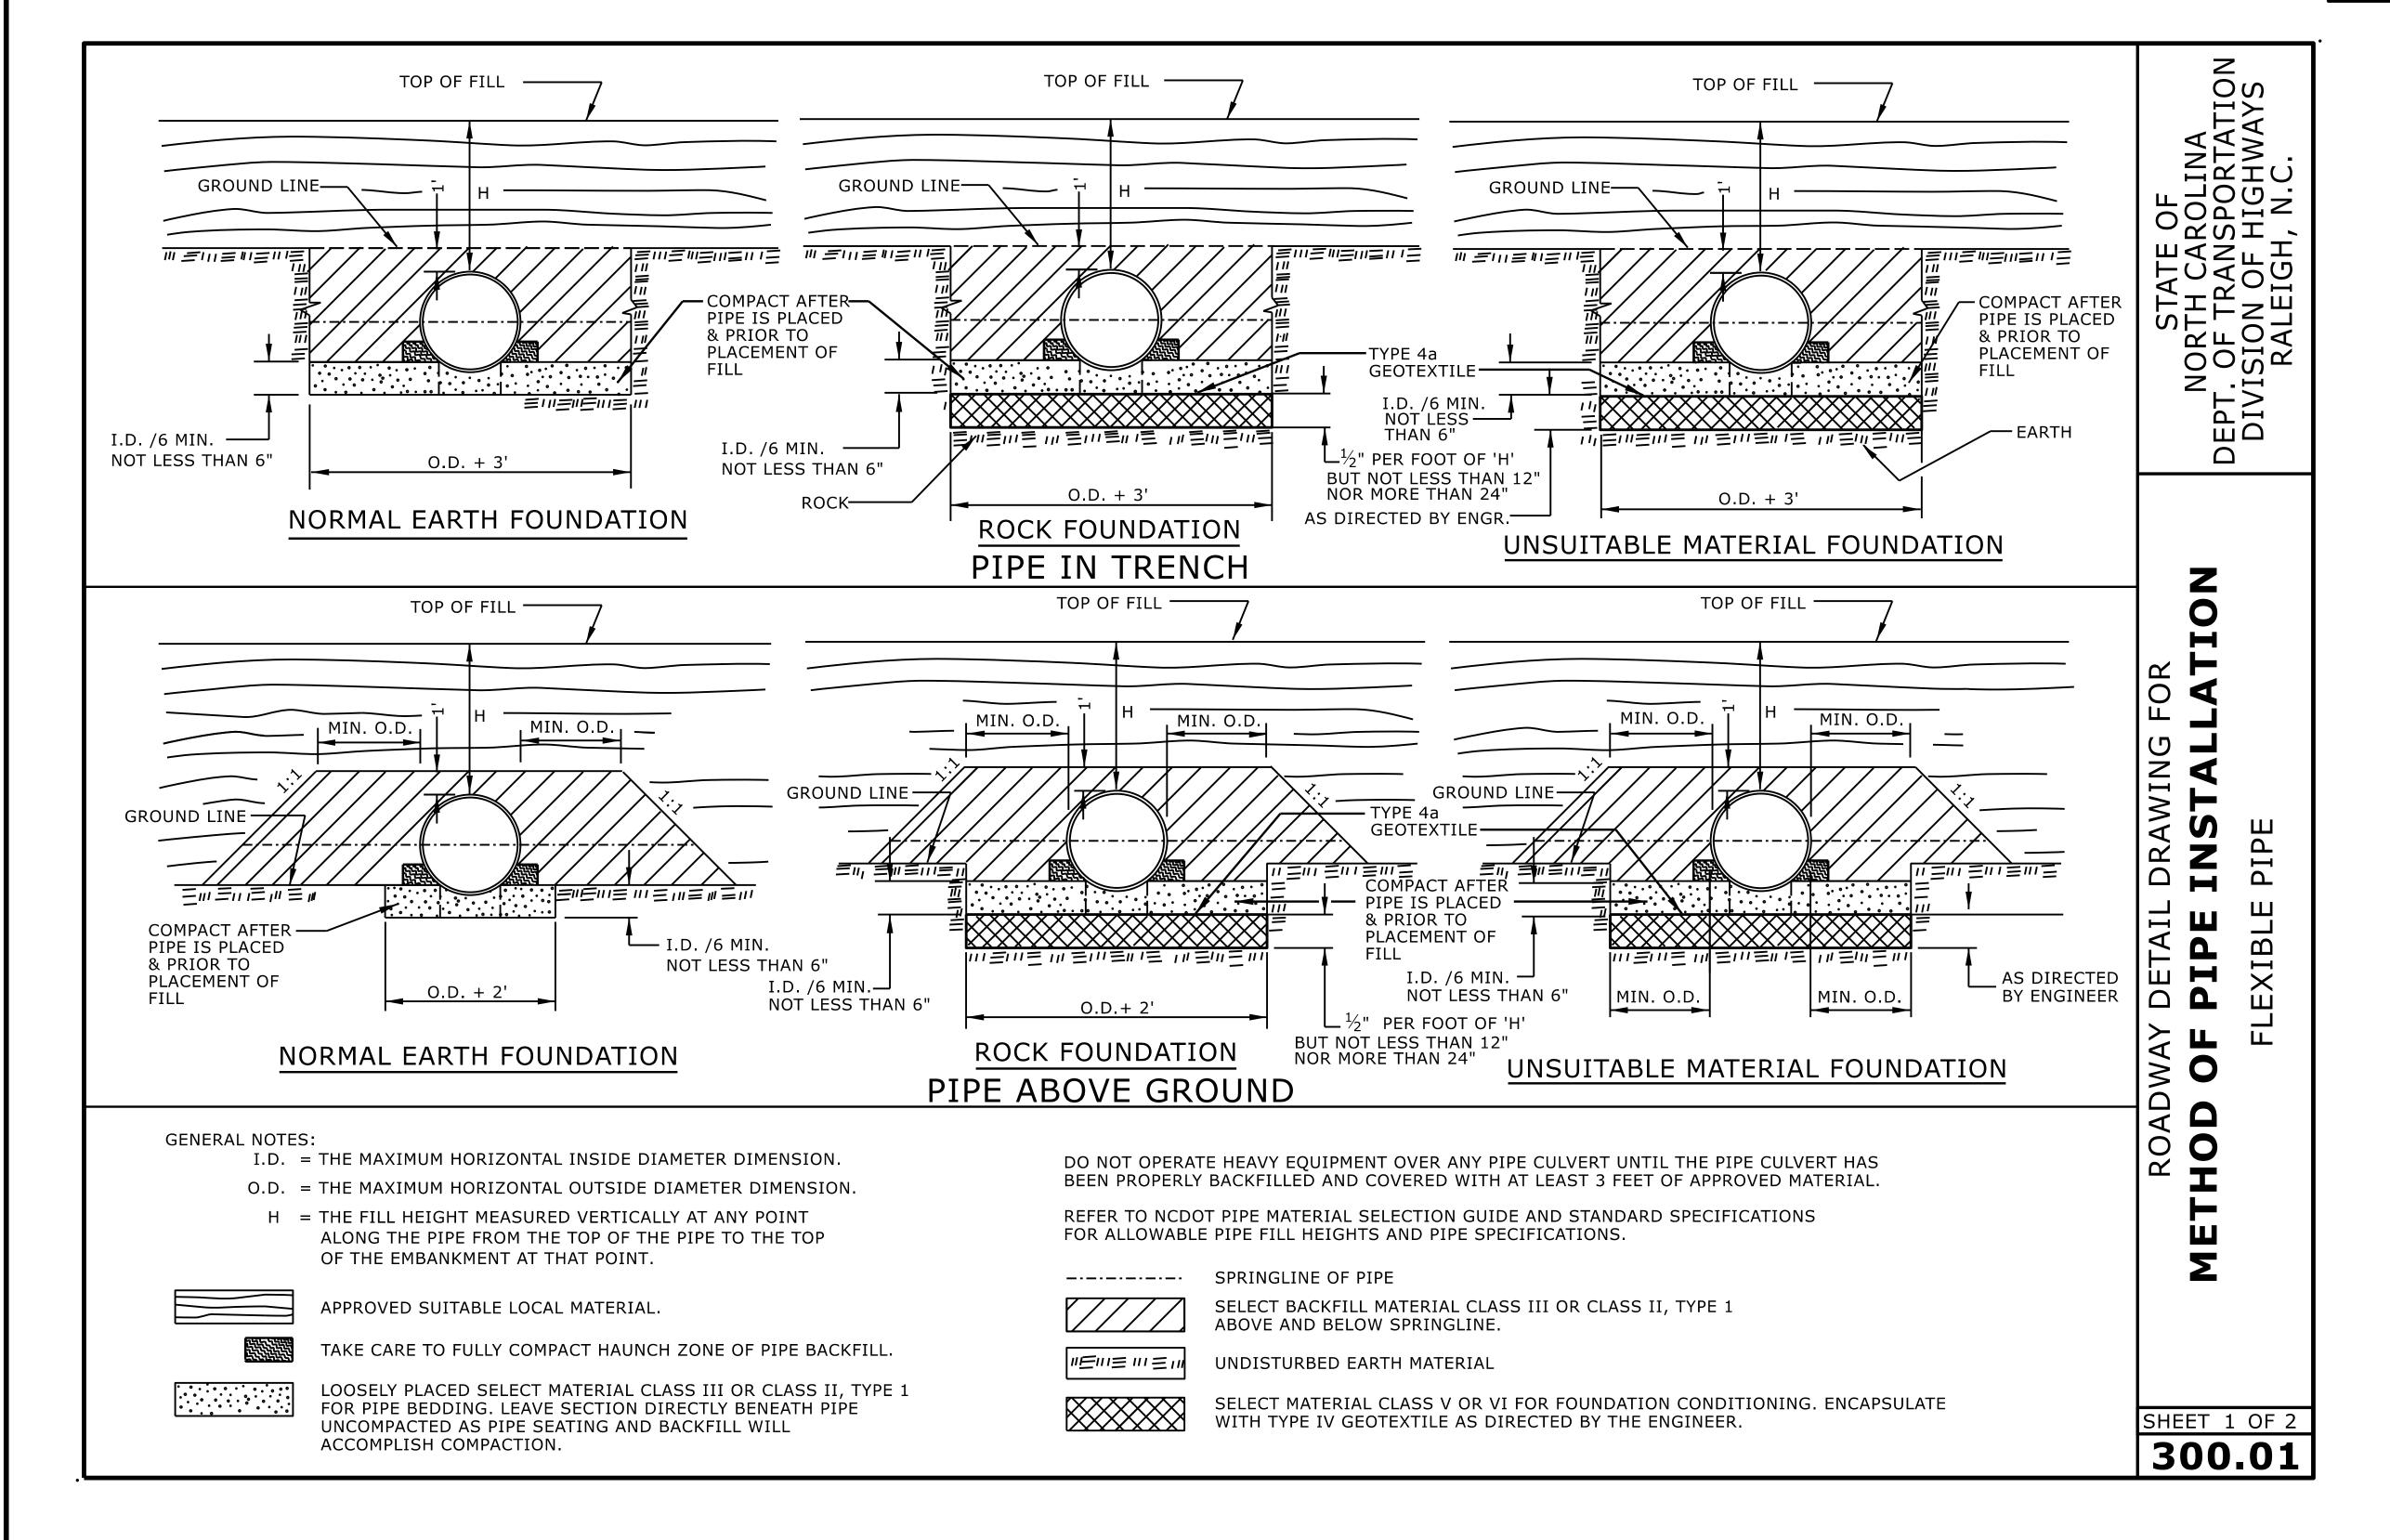

SEAL

O33144

Signeday: NG INE

Nicology Mr. Hicking M.

DOCUMENT NOT CONSIDERED FINAL

UNLESS ALL SIGNATURES COMPLETED

CONTRACTS STANDARDS AND DEVELOPMENT UNIT Office 919-707-6950 FAX 919-250-4119

SEE TITLE BLOCK

ORIGINAL BY: S.CALHOUN DATE: 7-25-2024

MODIFIED BY: DATE: DATE: FILE SPEC.: