


TIP PROJECT: R-5963A

CONTRACT:

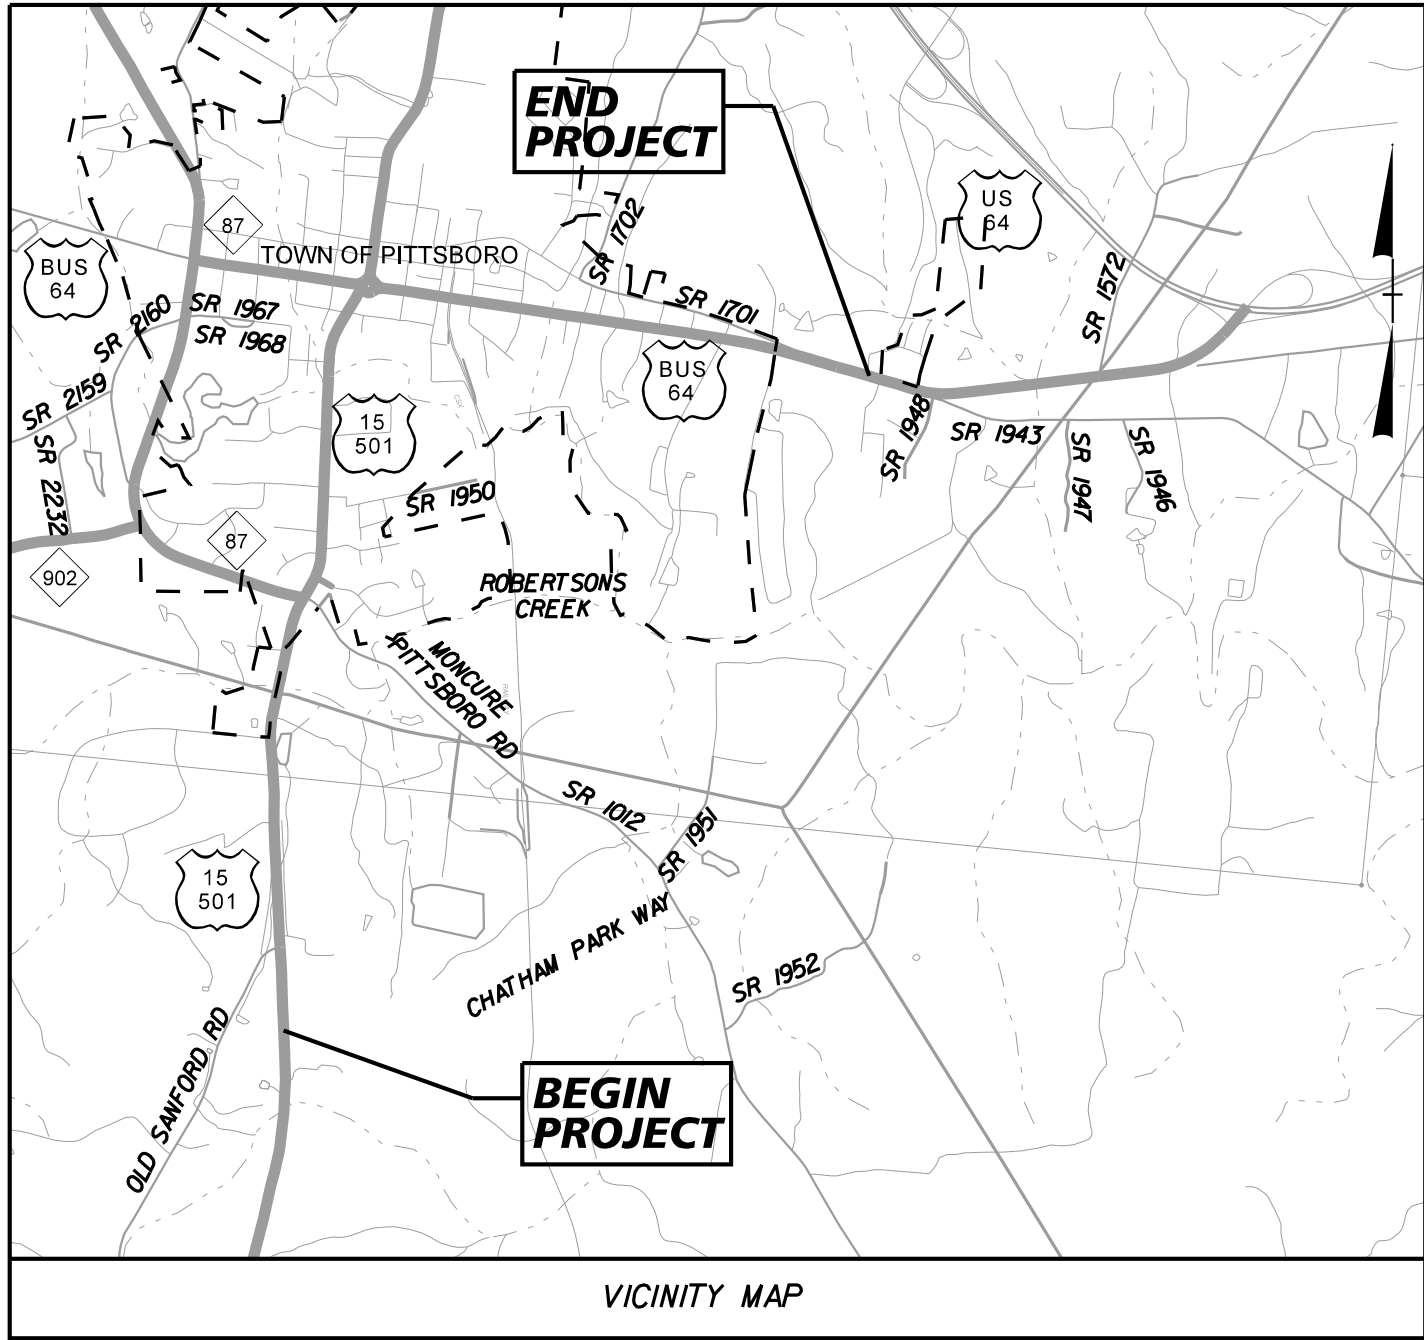

--- PITTSBORO CITY LIMITS

STATE OF NORTH CAROLINA
DIVISIONS OF HIGHWAYS


UTILITIES BY OTHERS PLANS
CHATHAM COUNTY

LOCATION: CHATHAM PARK WAY FROM US 15-501 TO US 64 BUSINESS

TYPE OF WORK: UTILITY RELOCATIONS BY OTHERS


T.I.P. NO.	SHEET NO.
R-5963A	UO-1

Kimley»Horn

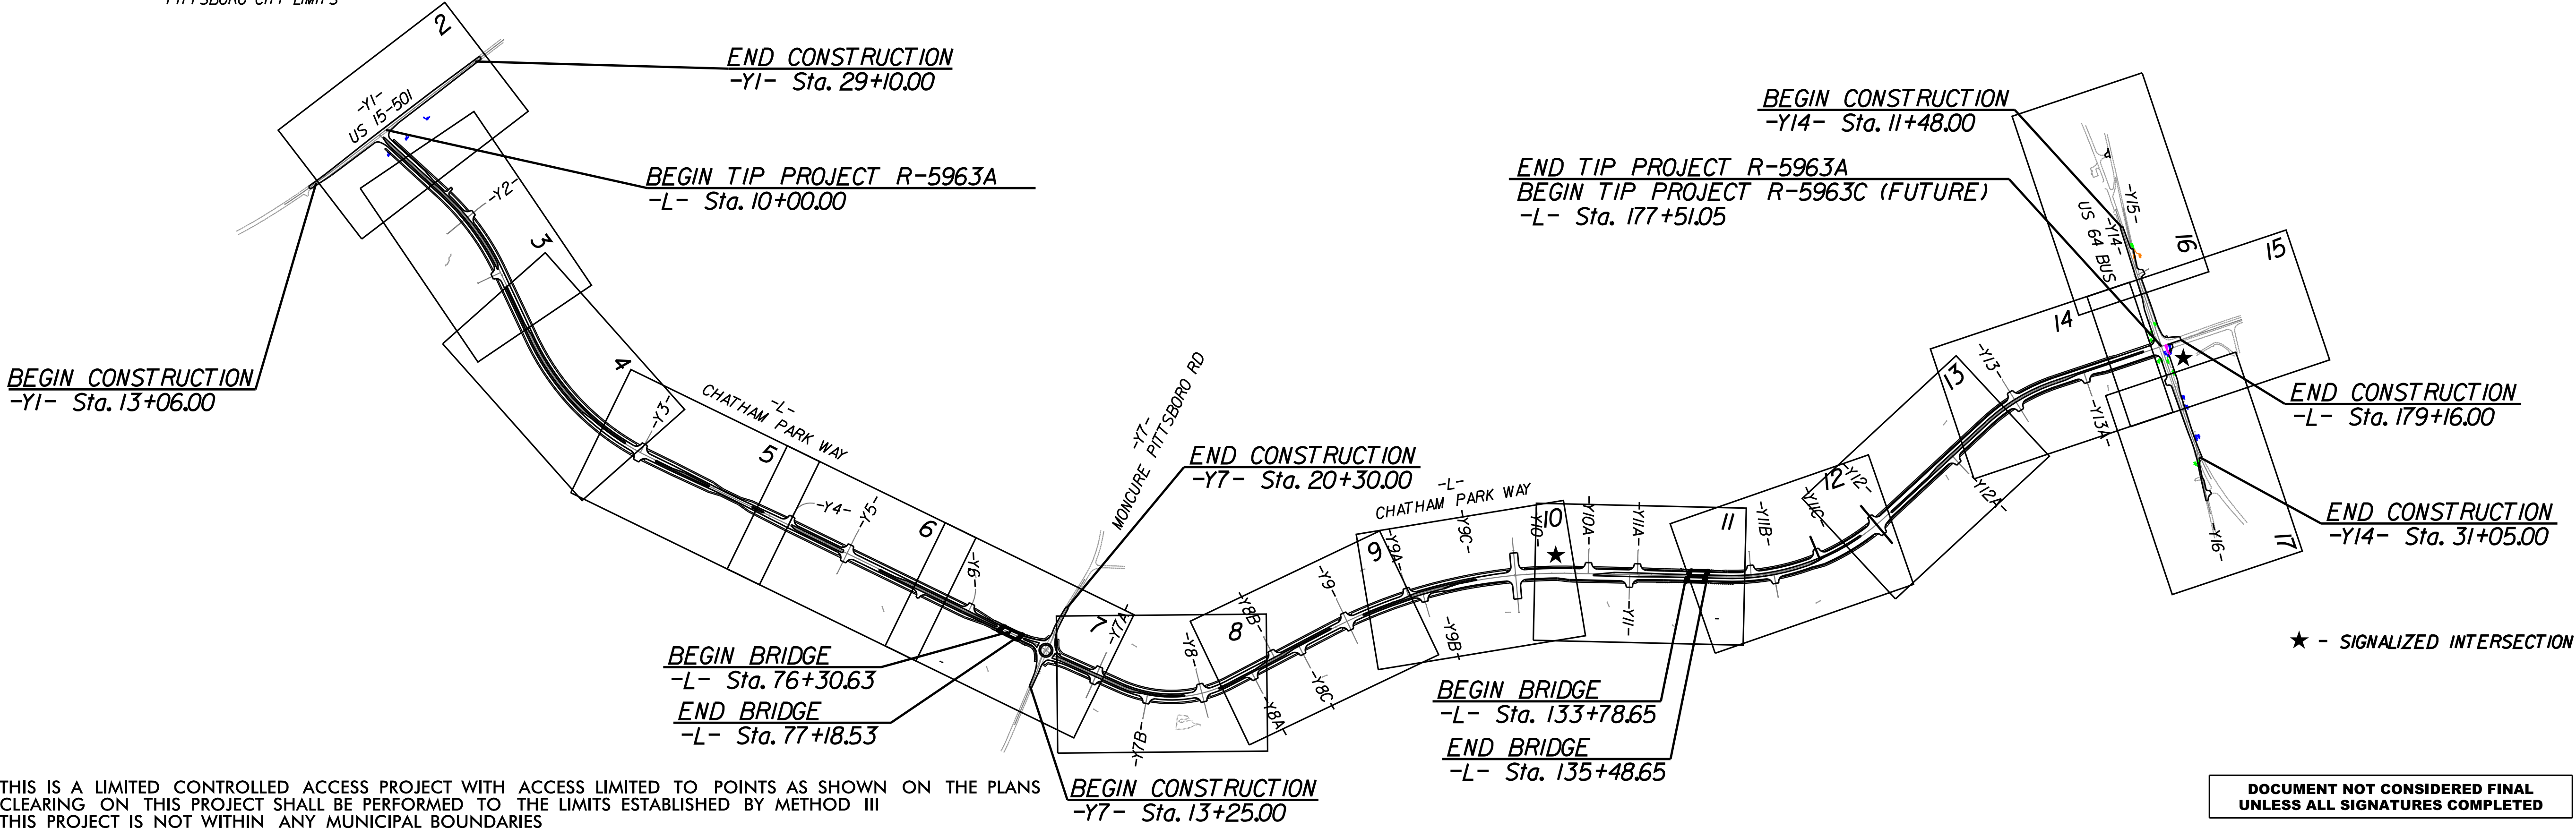


THIS IS A LIMITED CONTROLLED ACCESS PROJECT WITH ACCESS LIMITED TO POINTS AS SHOWN ON THE PLANS
CLEARING ON THIS PROJECT SHALL BE PERFORMED TO THE LIMITS ESTABLISHED BY METHOD III
THIS PROJECT IS NOT WITHIN ANY MUNICIPAL BOUNDARIES

DOCUMENT NOT CONSIDERED FINAL
UNLESS ALL SIGNATURES COMPLETED

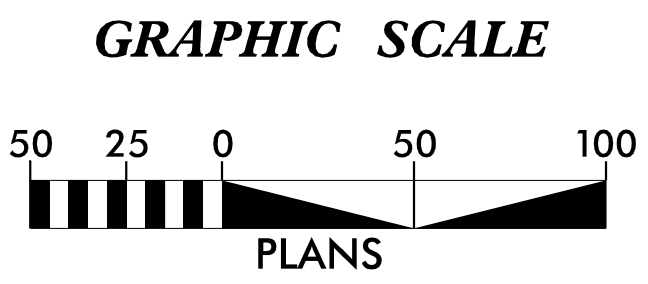

INDEX OF SHEETS	
SHEET NO.	DESCRIPTION
UO-1	TITLE SHEET
UO-2 THRU UO-17	UTILITY BY OTHERS PLAN SHEETS

UTILITY OWNERS ON PROJECT	
(A) POWER - DUKE ENERGY PROGRESS (DISTRIBUTION):	JOCELYN ROBERTSON 984.318.5714
(B) POWER - DUKE ENERGY PROGRESS (TRANSMISSION):	JAMIE LOY 919.546.6034
(C) POWER - CENTRAL ELECTRIC (DISTRIBUTION):	NATHAN STEPHENS 919.708.1648
(D) GAS - ENBRIDGE GAS (DISTRIBUTION):	MICHAEL DAVIDSON 984.365.1172
(E) TELECOMMUNICATIONS - BRIGHTSPEED:	TIMOTHY NUNLEY 276.340.7392
(F) SPECTRUM (CHARTER/TWC):	ROBERT DABROWSKI 919.288.4867
(G) FIBER - CONTERRA:	CHRIS FARR 903.736.1563
(H) AT&T - DISTRIBUTION:	ELIZABETH PATE 919.917.4256

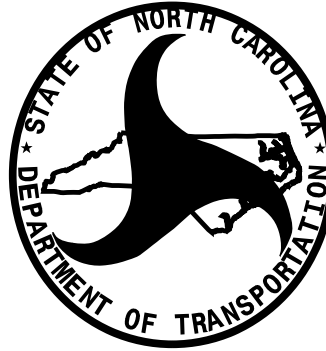

PREPARED FOR OFFICE OF:
DIVISION OF HIGHWAYS
UTILITIES UNIT
UTILITIES ENGINEERING


1555 MAIL SERVICES CENTER
RALEIGH, NC 27699-1555
PHONE (919) 707-6690
FAX (919) 250-4151

AMY D. YORK
JAMIE YOW

CENTRAL UTILITIES ENGINEER
DIVISION UTILITY ENGINEER
UTILITIES COORDINATOR


UTILITIES BY OTHERS

NOTE:
ALL PROPOSED UTILITY WORK SHOWN ON THIS SHEET WILL BE DONE BY OTHERS. NO PAYMENT WILL BE MADE TO THE CONTRACTOR FOR PROPOSED UTILITY WORK SHOWN ON THIS SHEET.

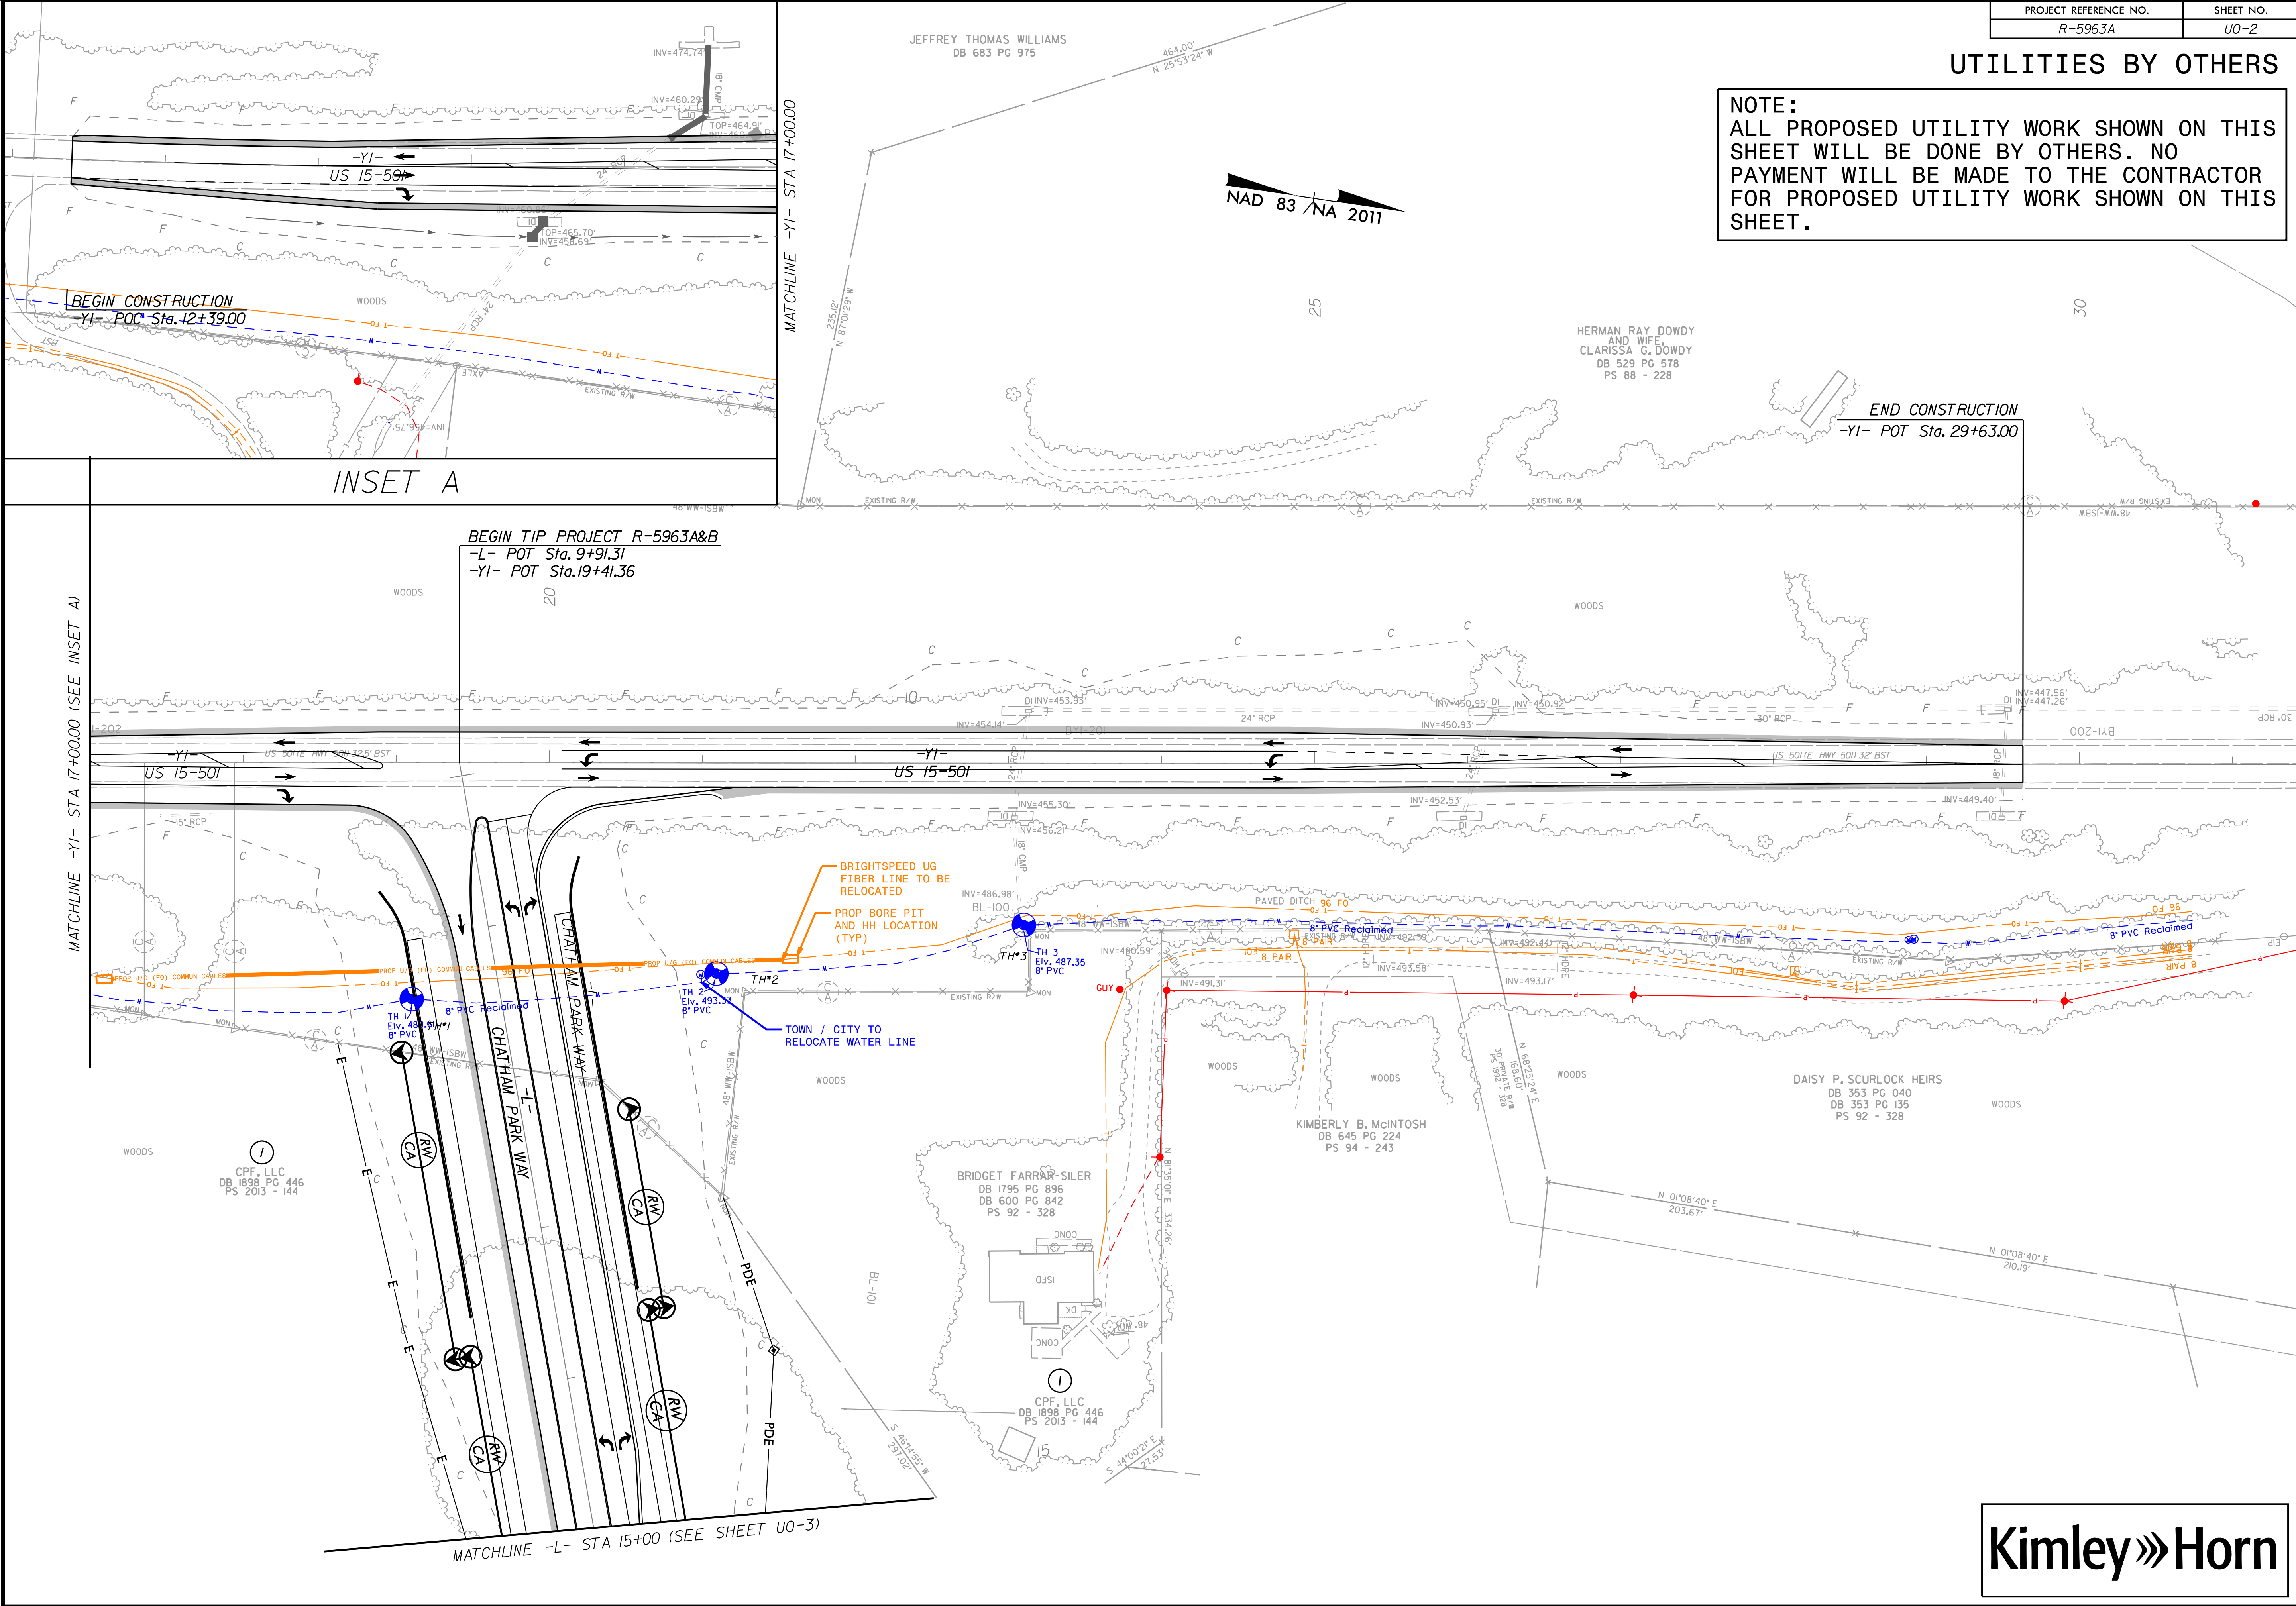


UTILITIES BY OTHERS

NOTE:
ALL PROPOSED UTILITY WORK SHOWN ON THIS SHEET WILL BE DONE BY OTHERS. NO PAYMENT WILL BE MADE TO THE CONTRACTOR FOR PROPOSED UTILITY WORK SHOWN ON THIS SHEET.

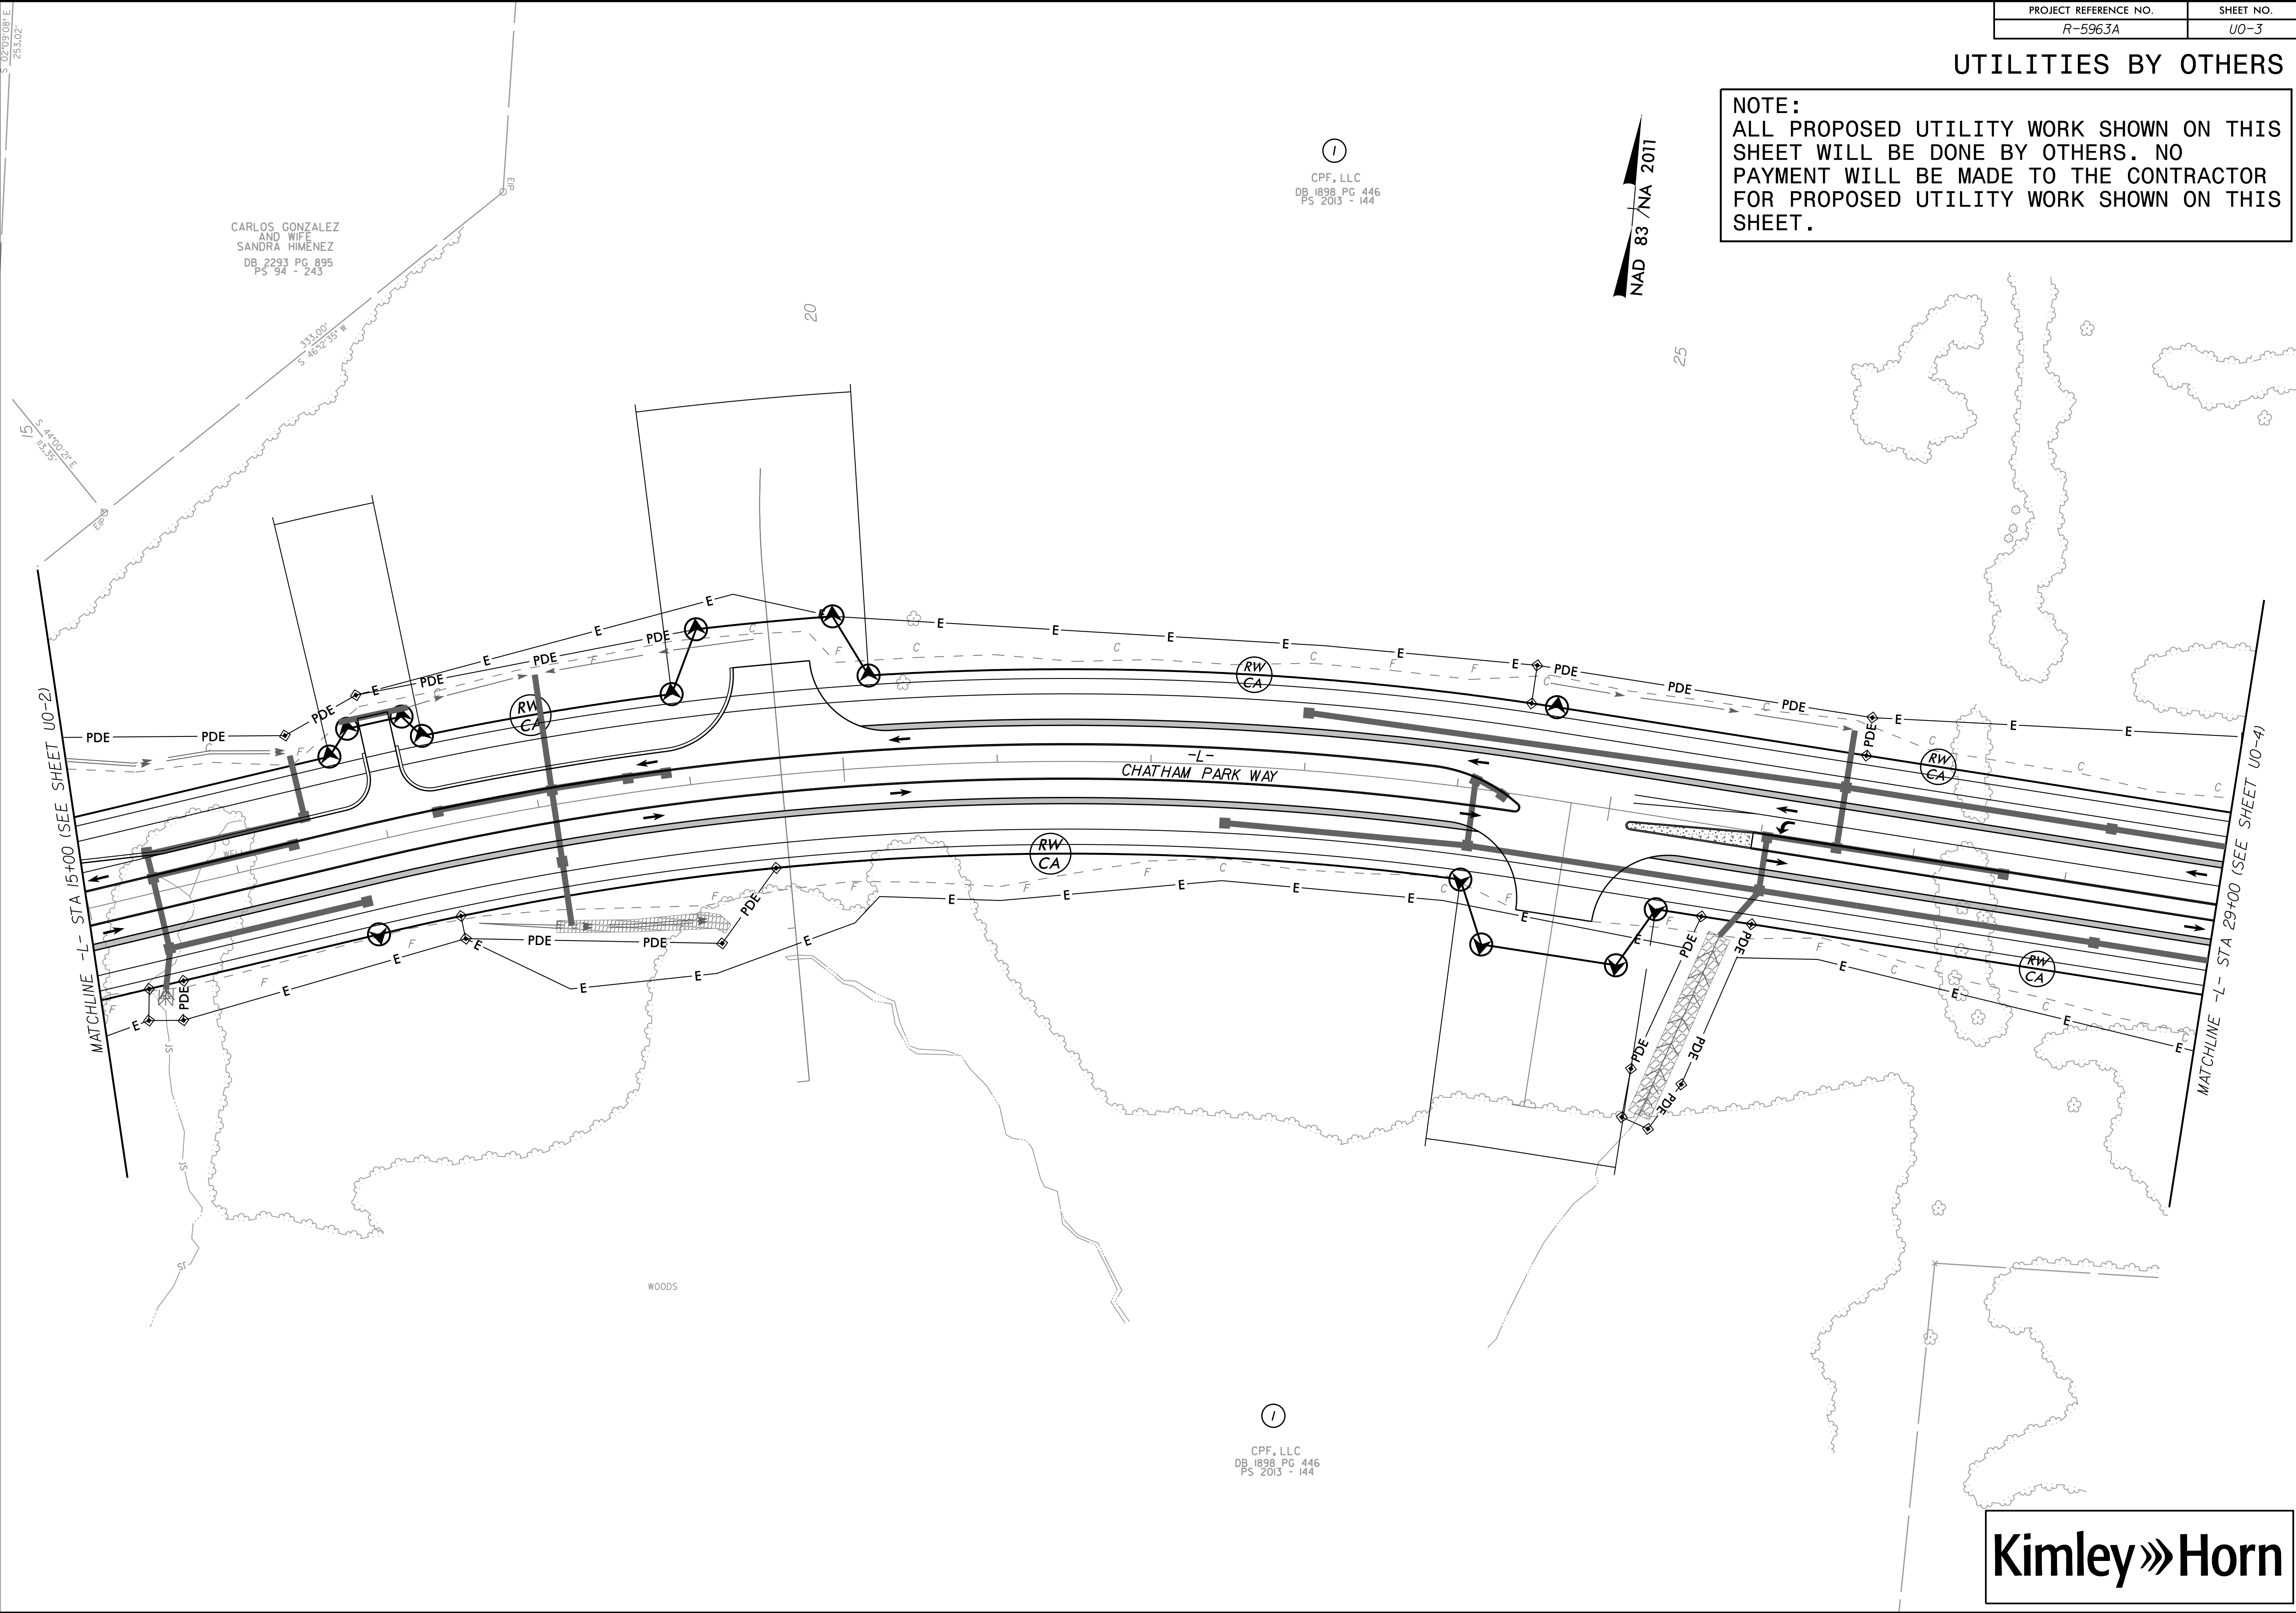


UTILITIES BY OTHERS

NOTE:
ALL PROPOSED UTILITY WORK SHOWN ON THIS SHEET WILL BE DONE BY OTHERS. NO PAYMENT WILL BE MADE TO THE CONTRACTOR FOR PROPOSED UTILITY WORK SHOWN ON THIS SHEET.

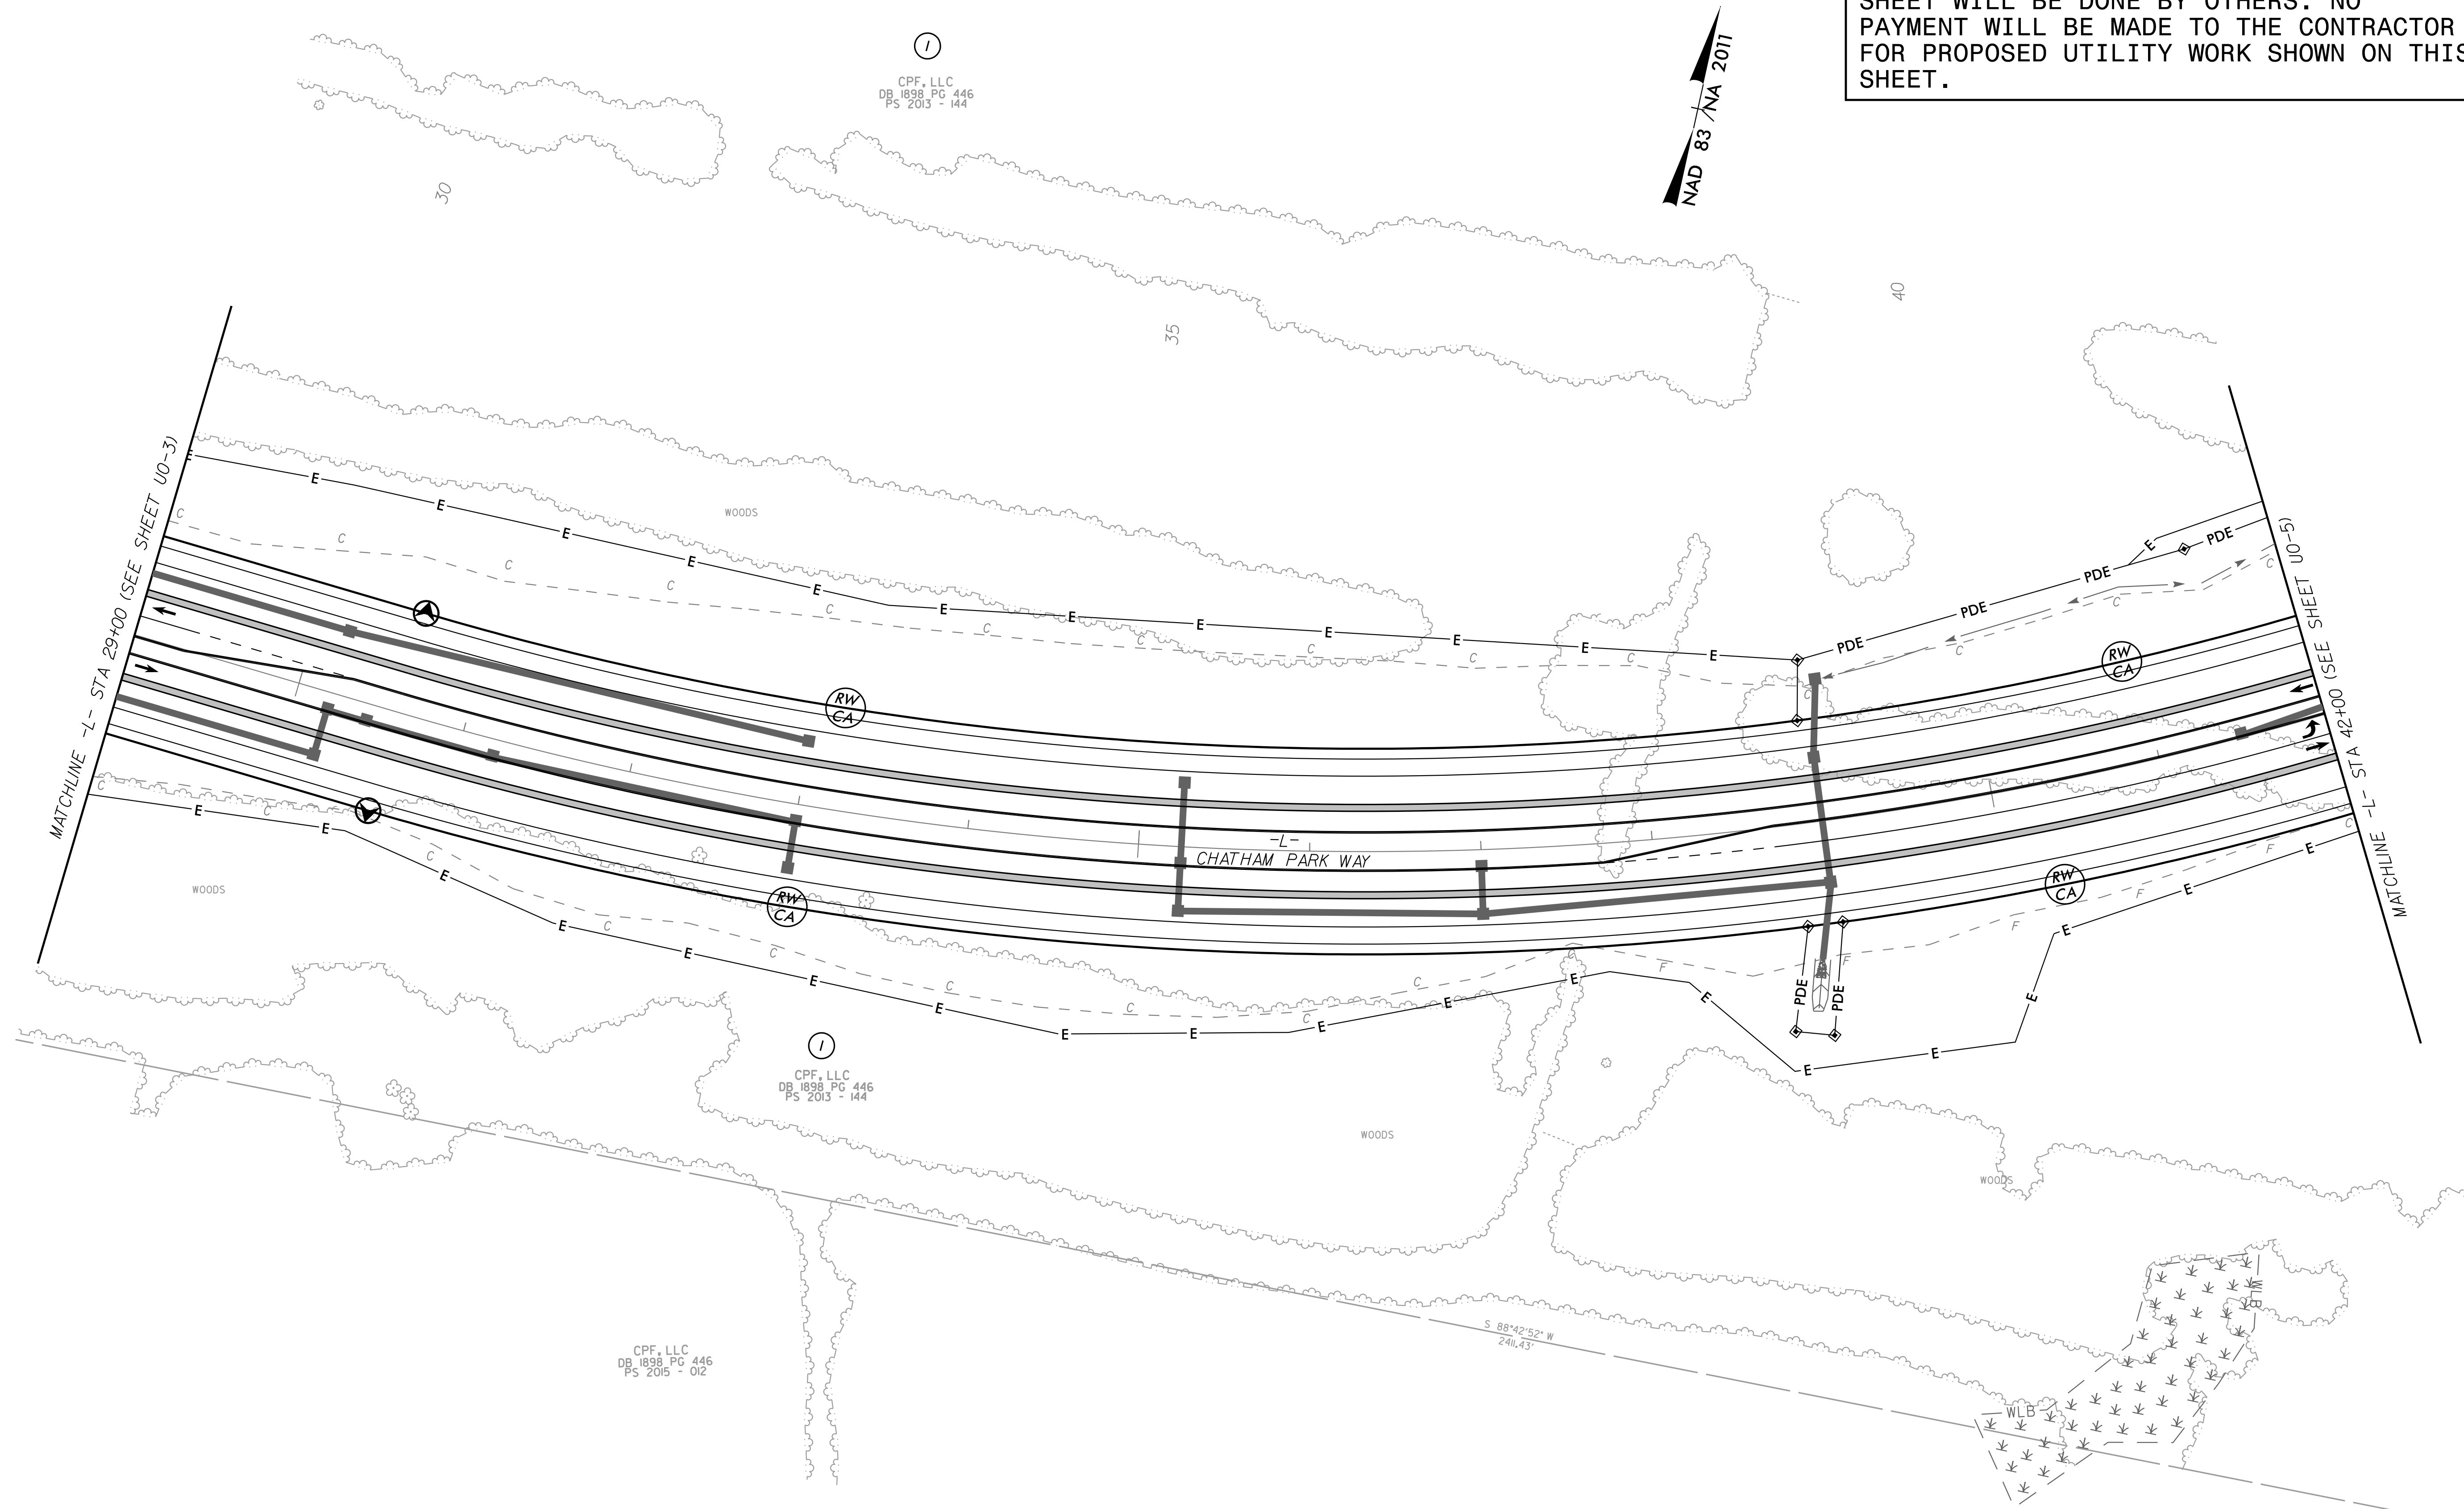

UTILITIES BY OTHERS

NOTE:
ALL PROPOSED UTILITY WORK SHOWN ON THIS SHEET WILL BE DONE BY OTHERS. NO PAYMENT WILL BE MADE TO THE CONTRACTOR FOR PROPOSED UTILITY WORK SHOWN ON THIS SHEET.

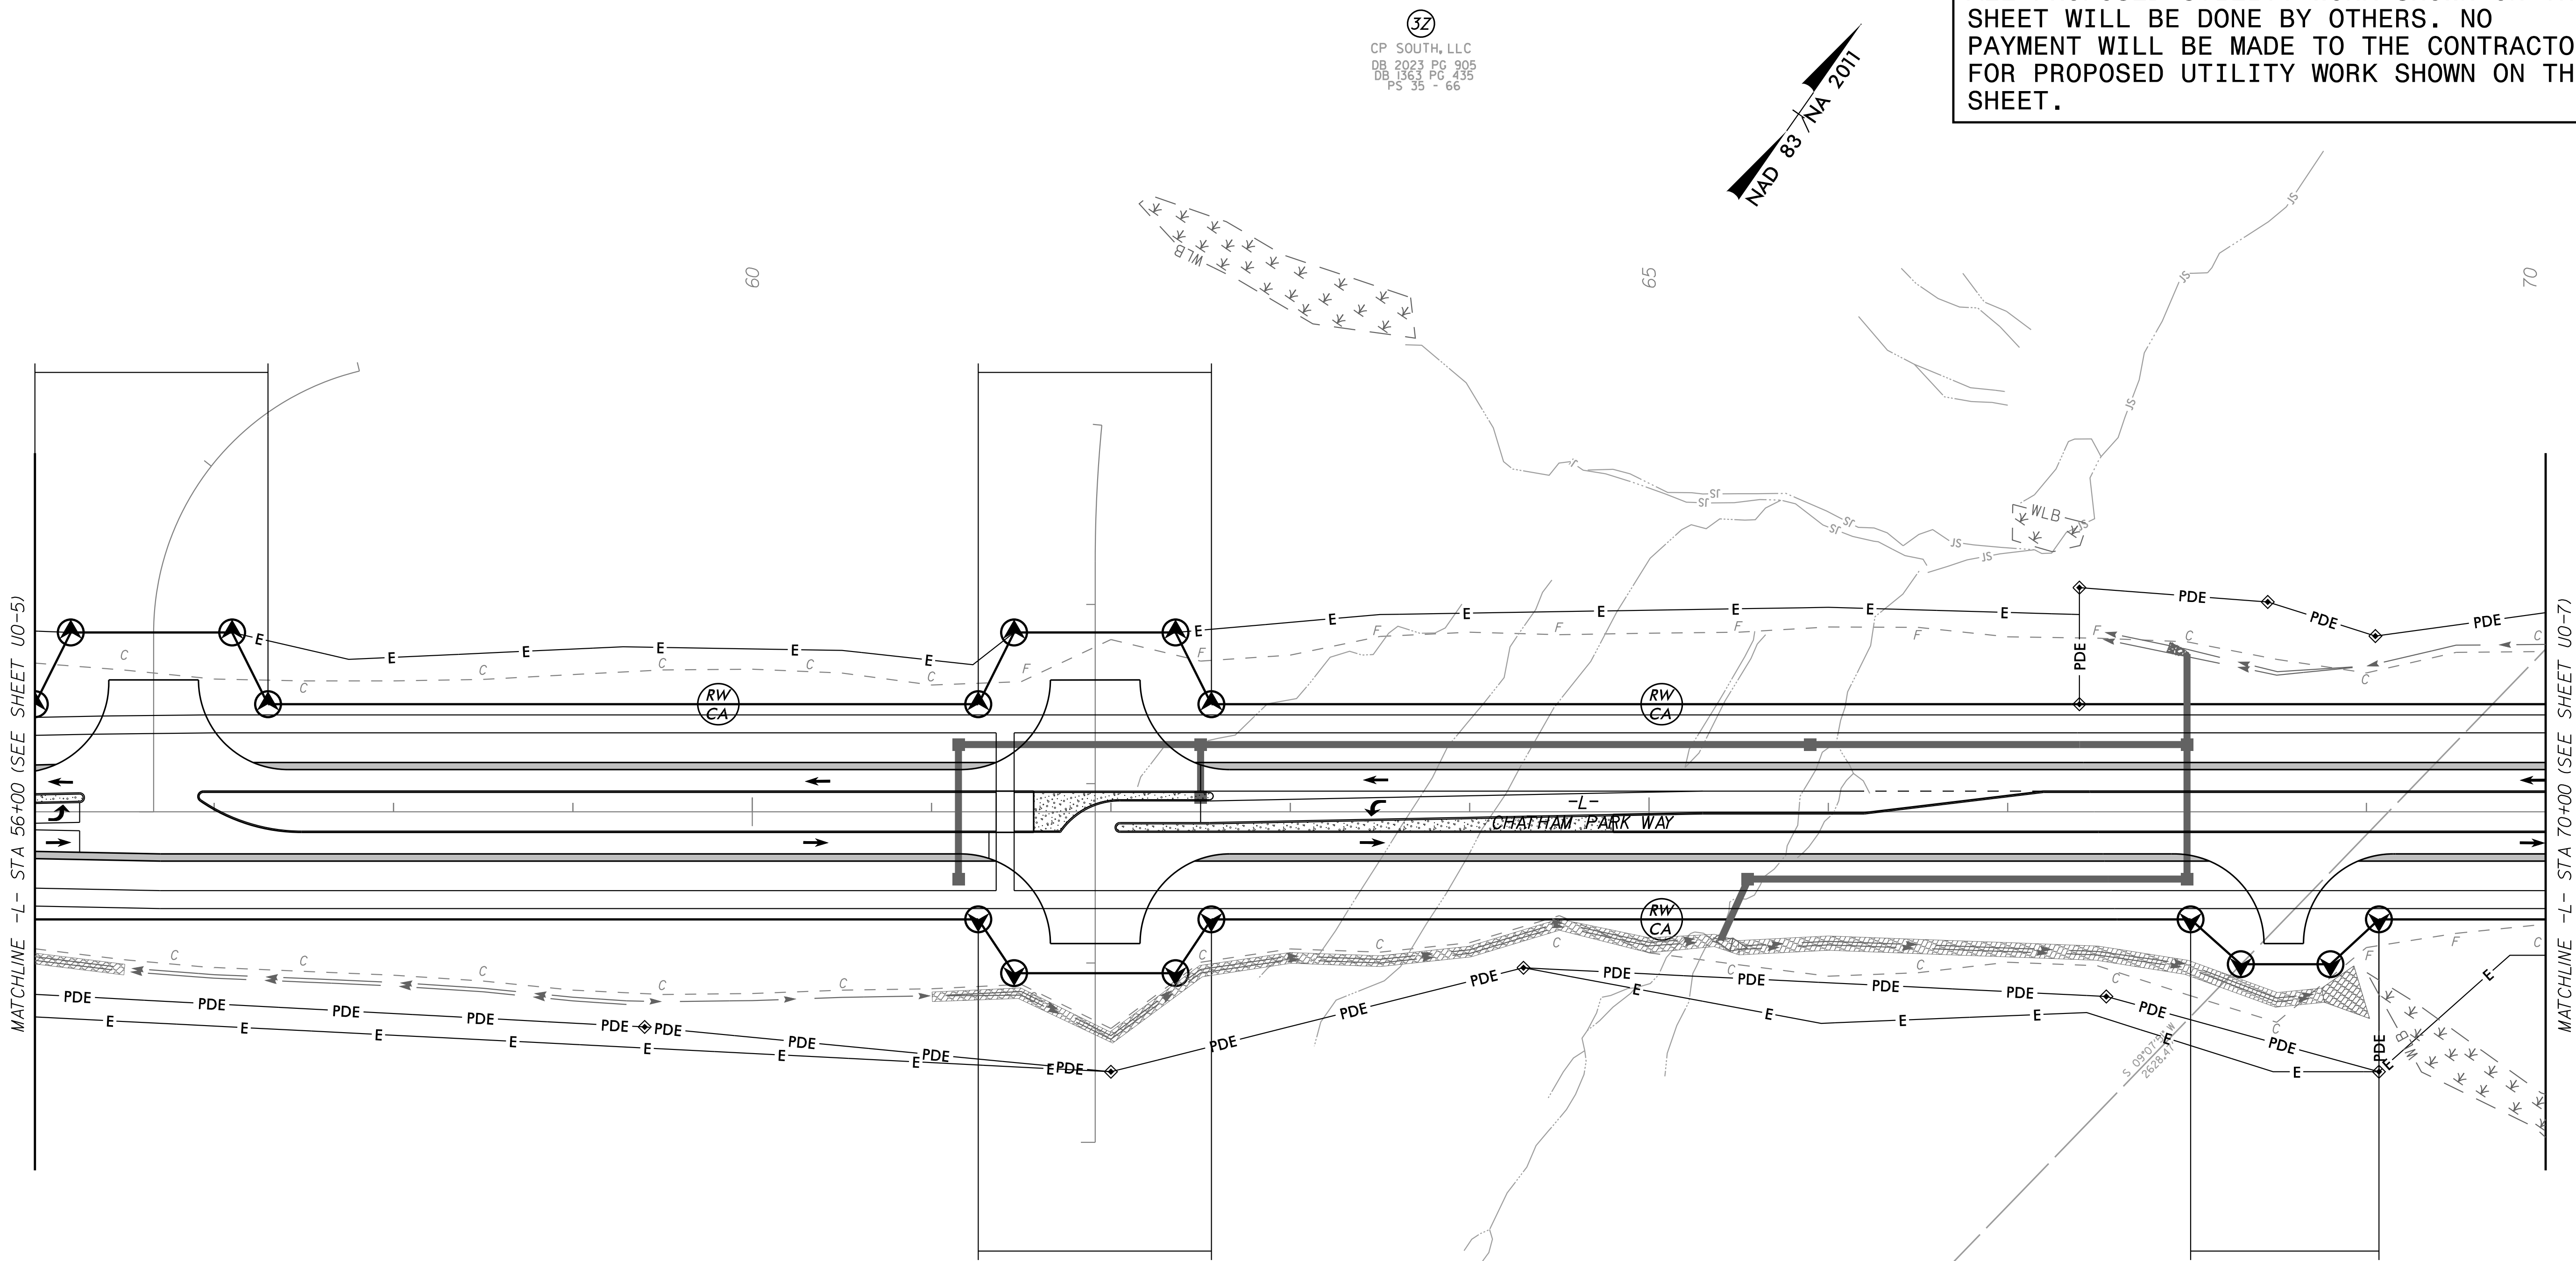


32
CP SOUTH, LLC
DB 2023 PG 905
DB 1363 PG 435
PS 35 - 66

32
CP SOUTH, LLC
DB 2023 PG 905
DB 1361 PG 1032
PS 35 - 66

32
CP SOUTH, LLC
DB 2023 PG 905
DB 1363 PG 435
PS 35 - 66


UTILITIES BY OTHERS

NOTE:
ALL PROPOSED UTILITY WORK SHOWN ON THIS SHEET WILL BE DONE BY OTHERS. NO PAYMENT WILL BE MADE TO THE CONTRACTOR FOR PROPOSED UTILITY WORK SHOWN ON THIS SHEET.

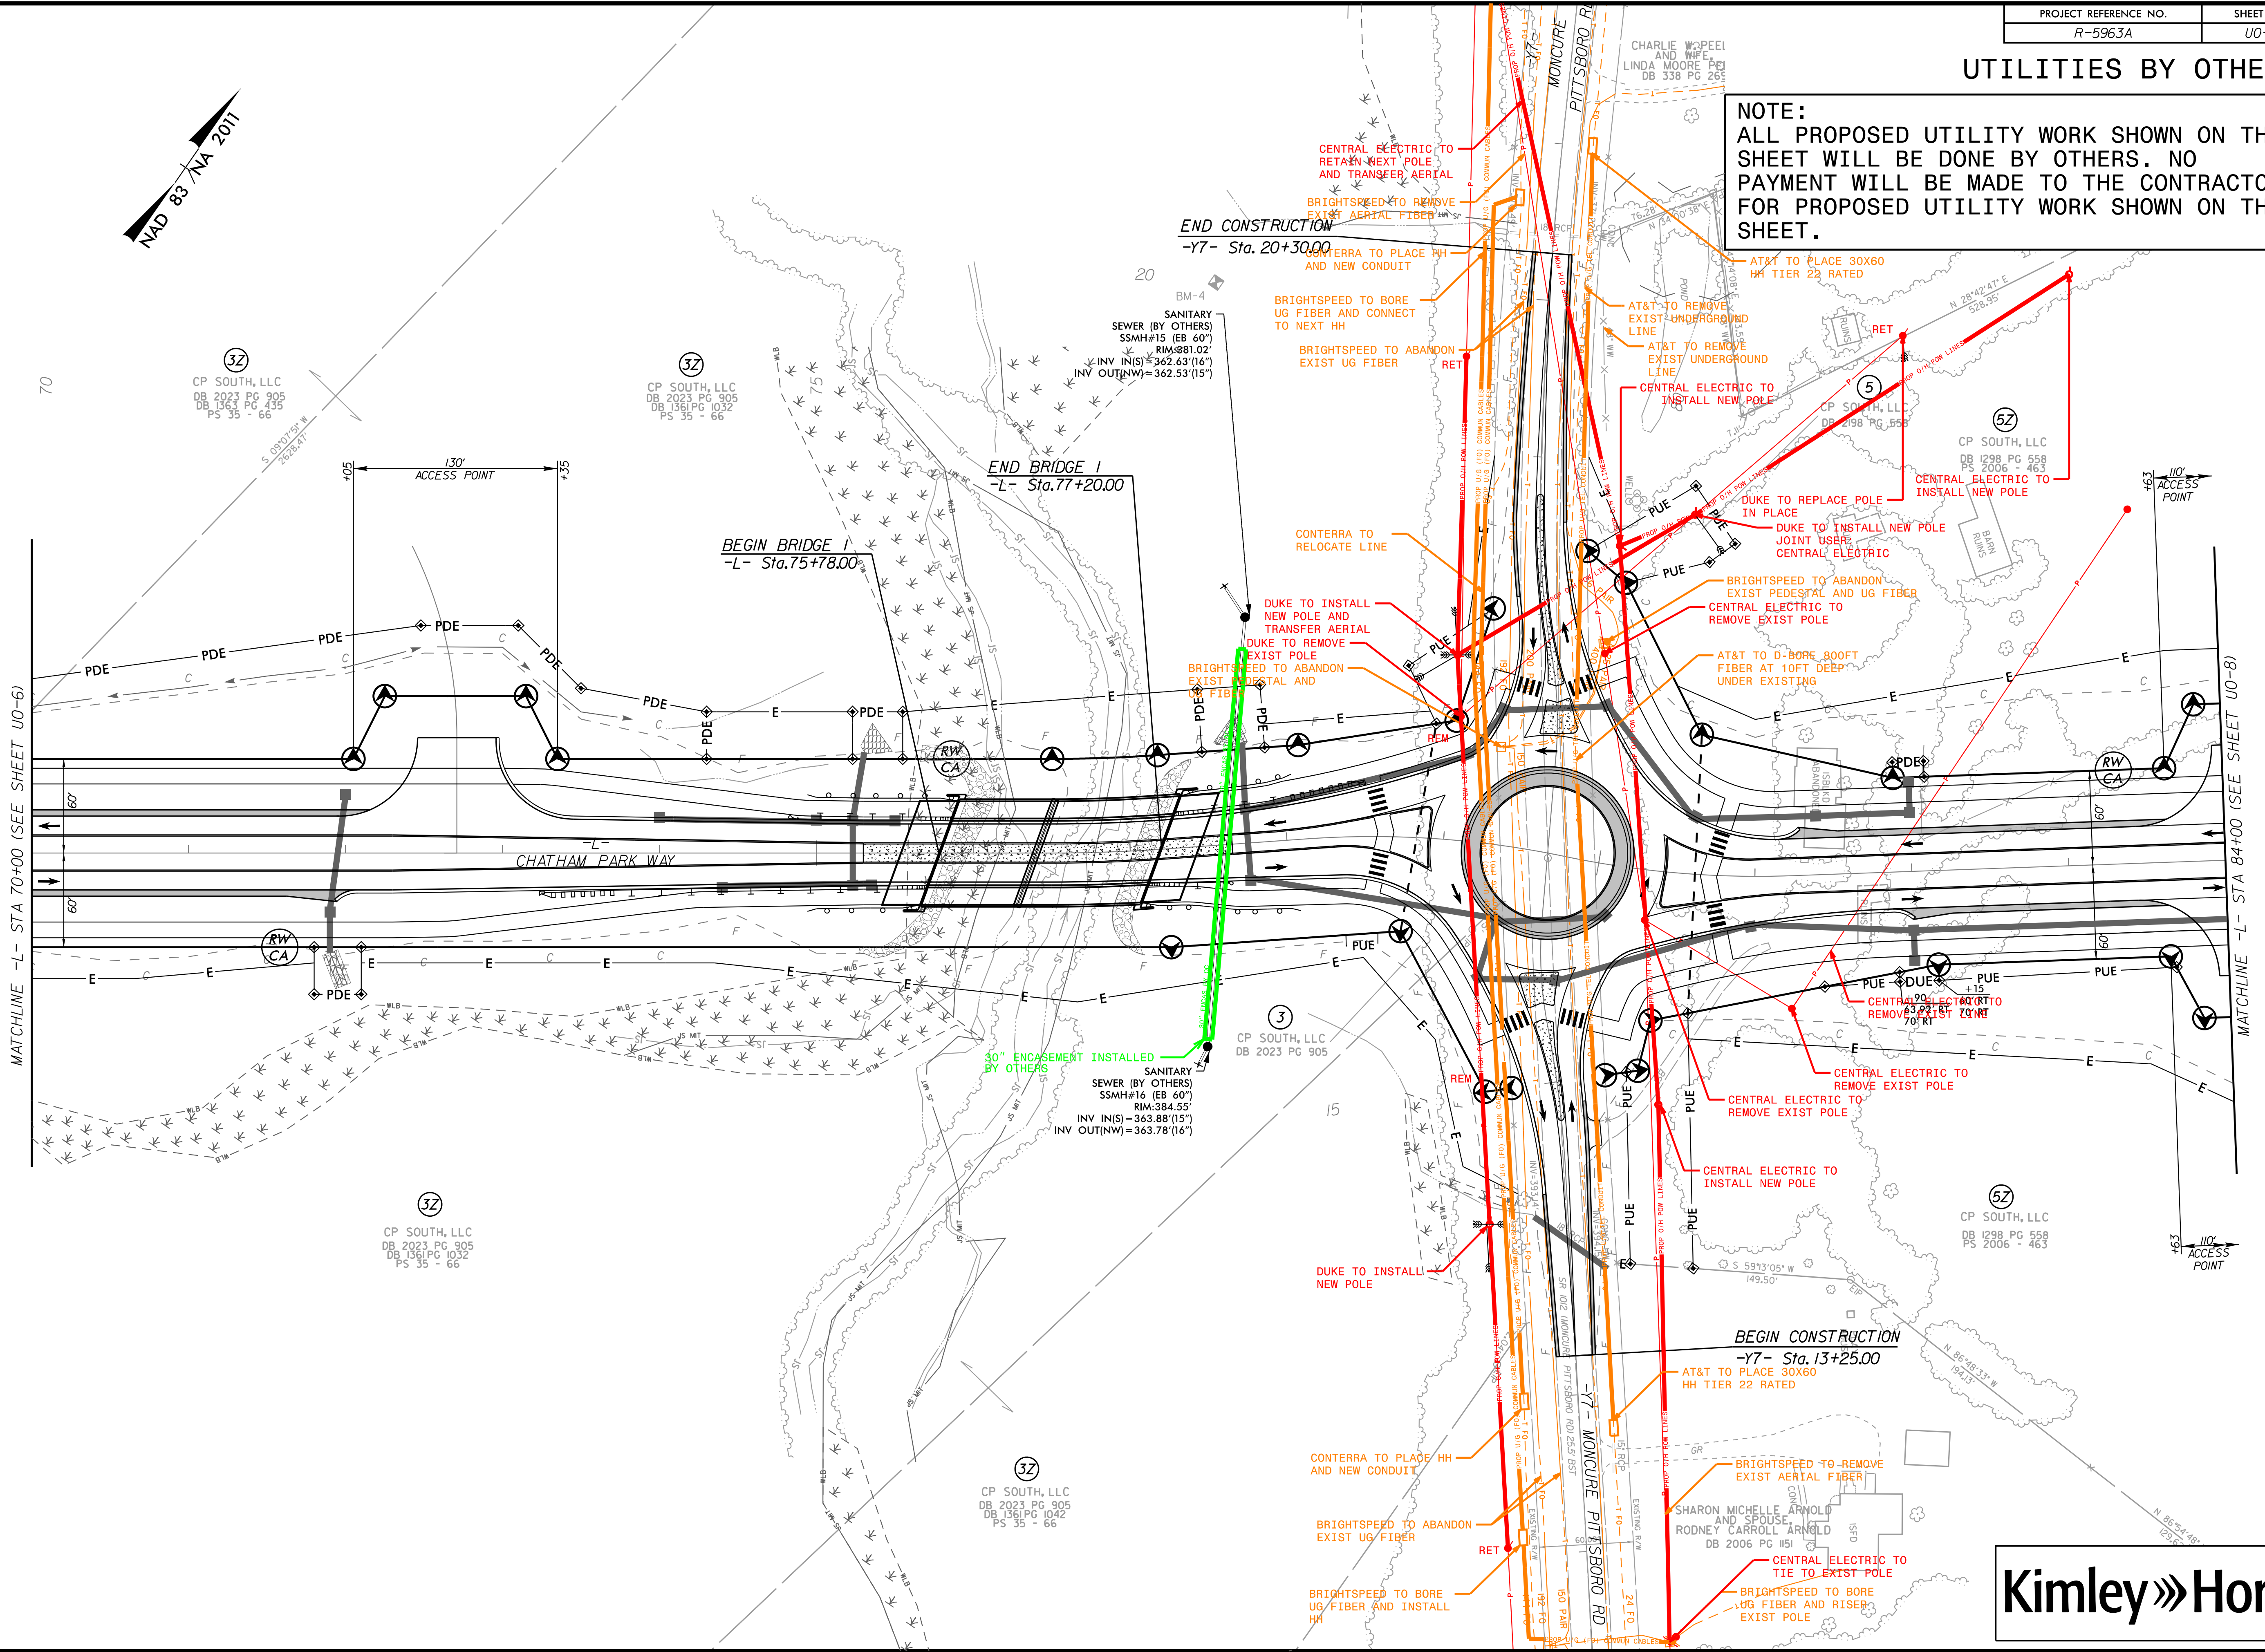

UTILITIES BY OTHERS


NOTE:
ALL PROPOSED UTILITY WORK SHOWN ON THIS SHEET WILL BE DONE BY OTHERS. NO PAYMENT WILL BE MADE TO THE CONTRACTOR FOR PROPOSED UTILITY WORK SHOWN ON THIS SHEET.

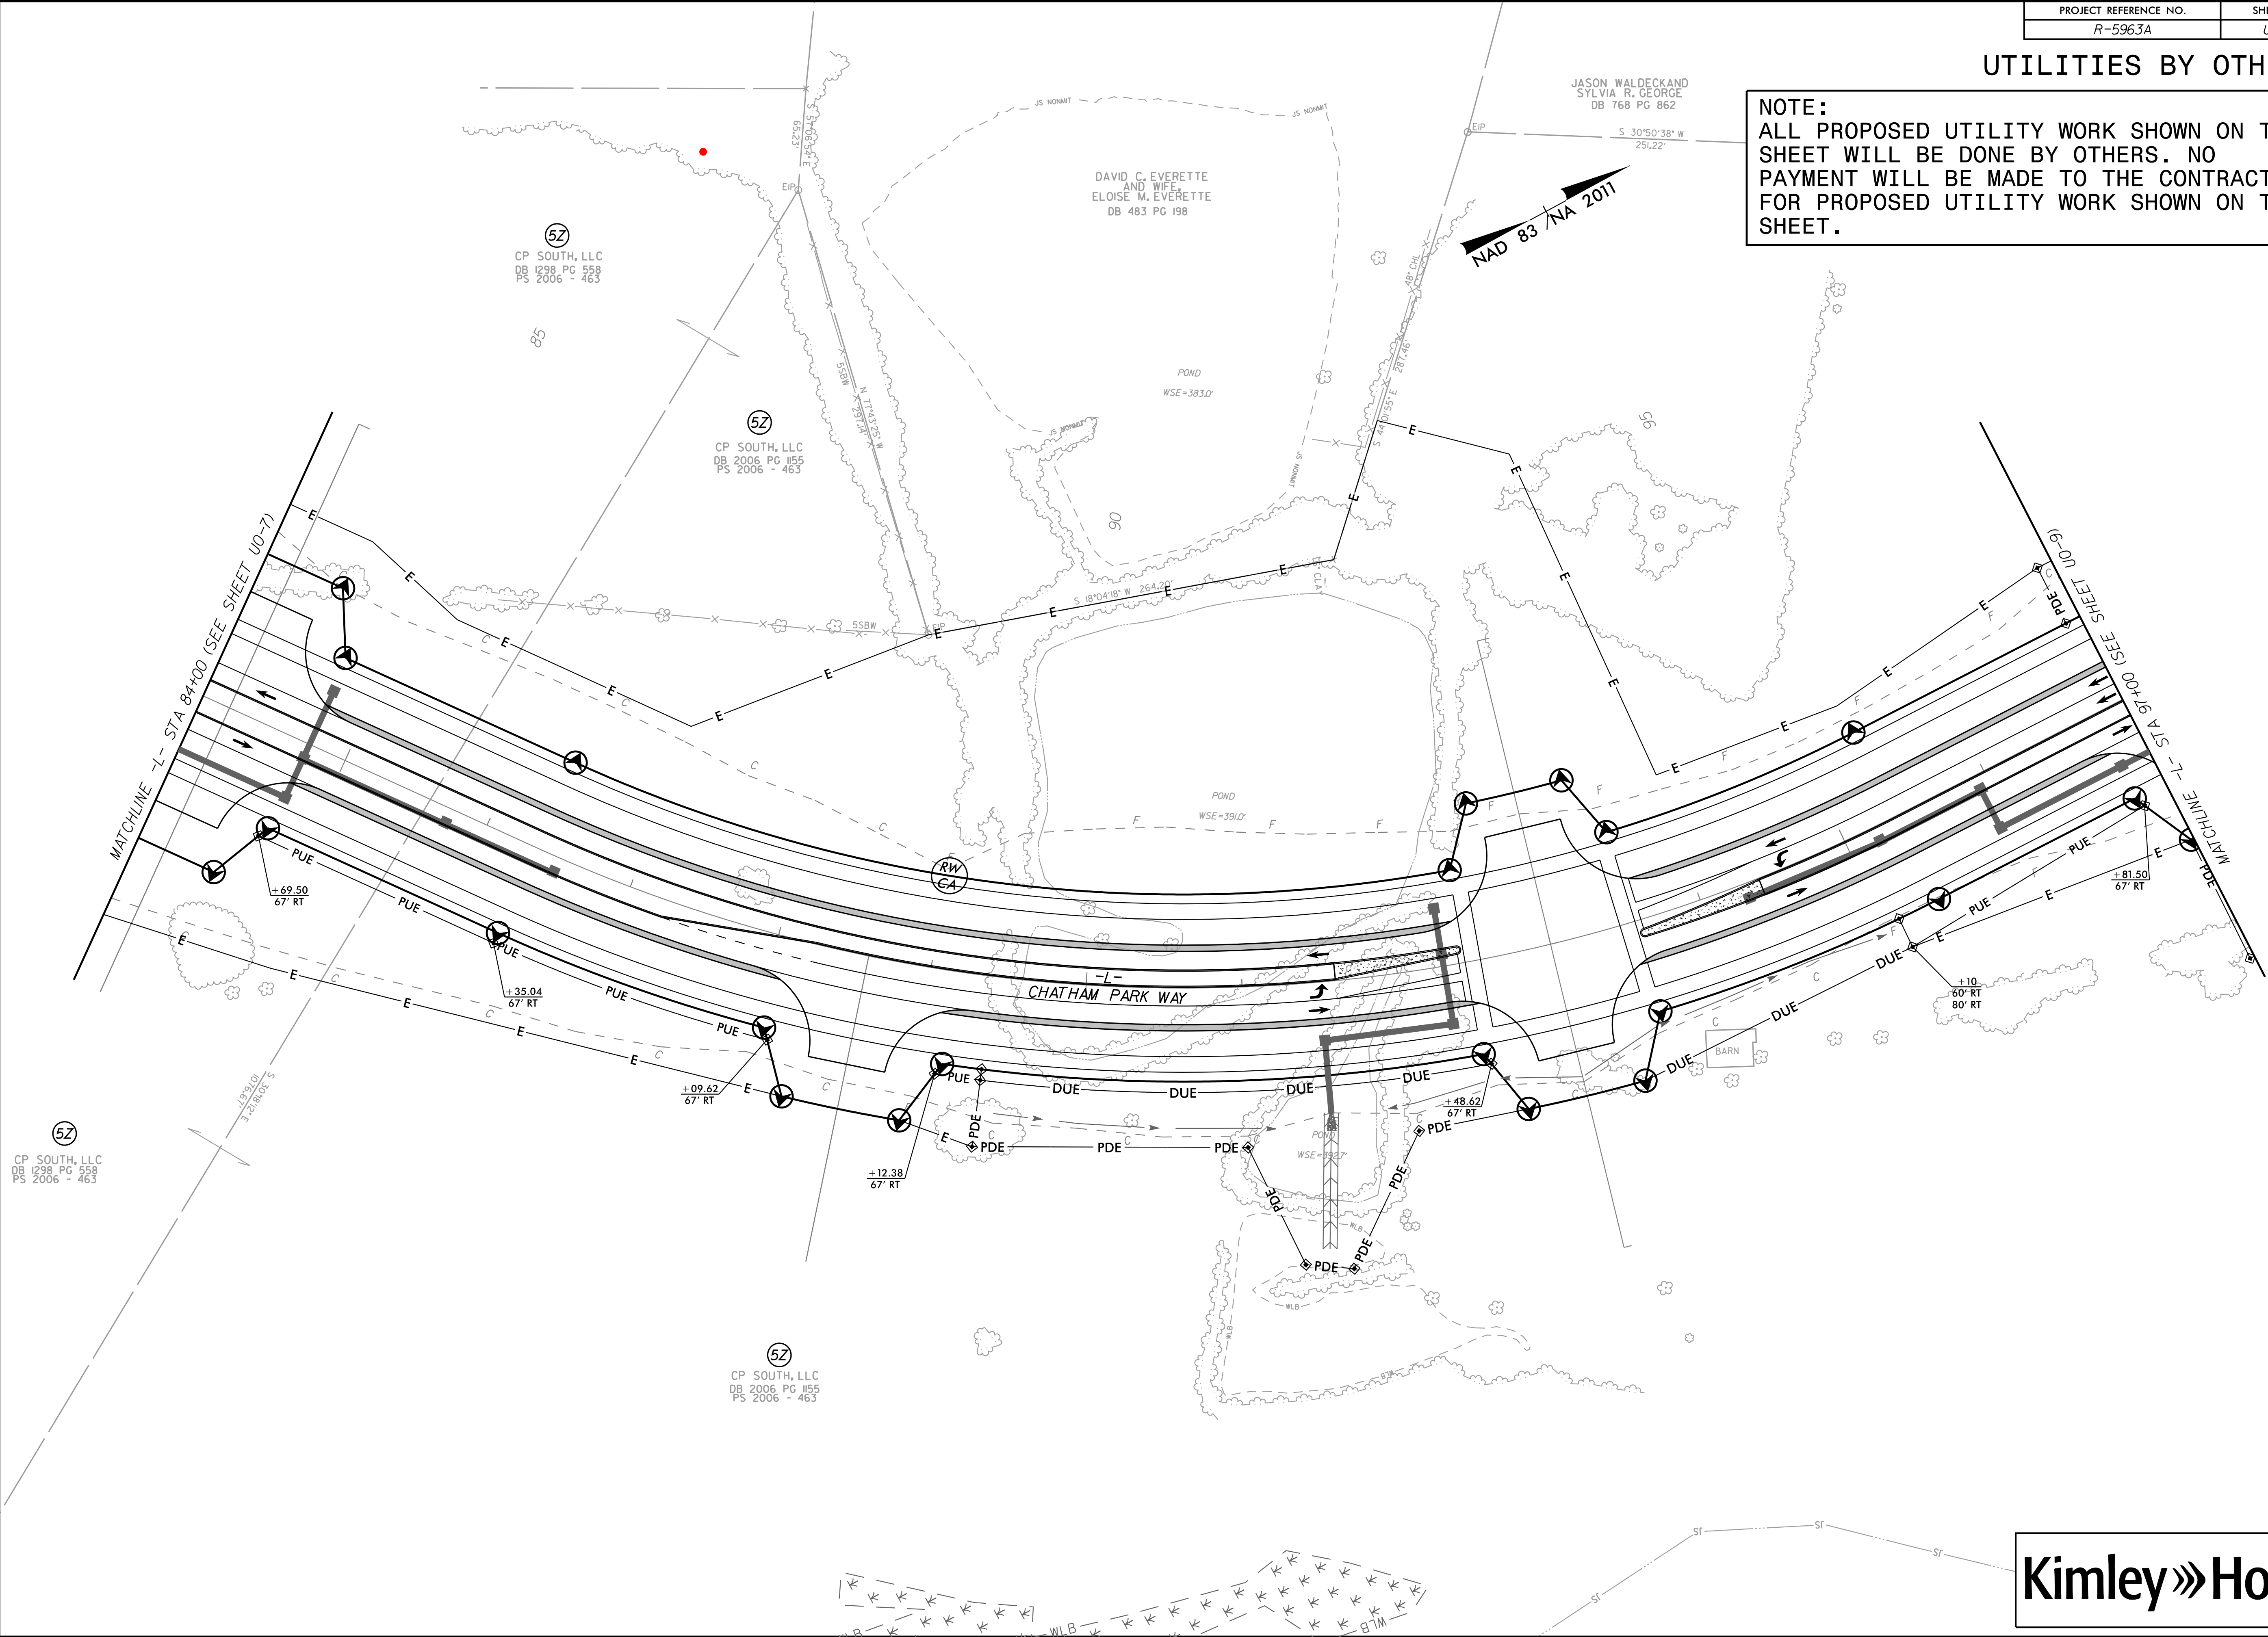

UTILITIES BY OTHERS

NOTE:
ALL PROPOSED UTILITY WORK SHOWN ON THIS SHEET WILL BE DONE BY OTHERS. NO PAYMENT WILL BE MADE TO THE CONTRACTOR FOR PROPOSED UTILITY WORK SHOWN ON THIS SHEET.

NAD 83 / NA 2011

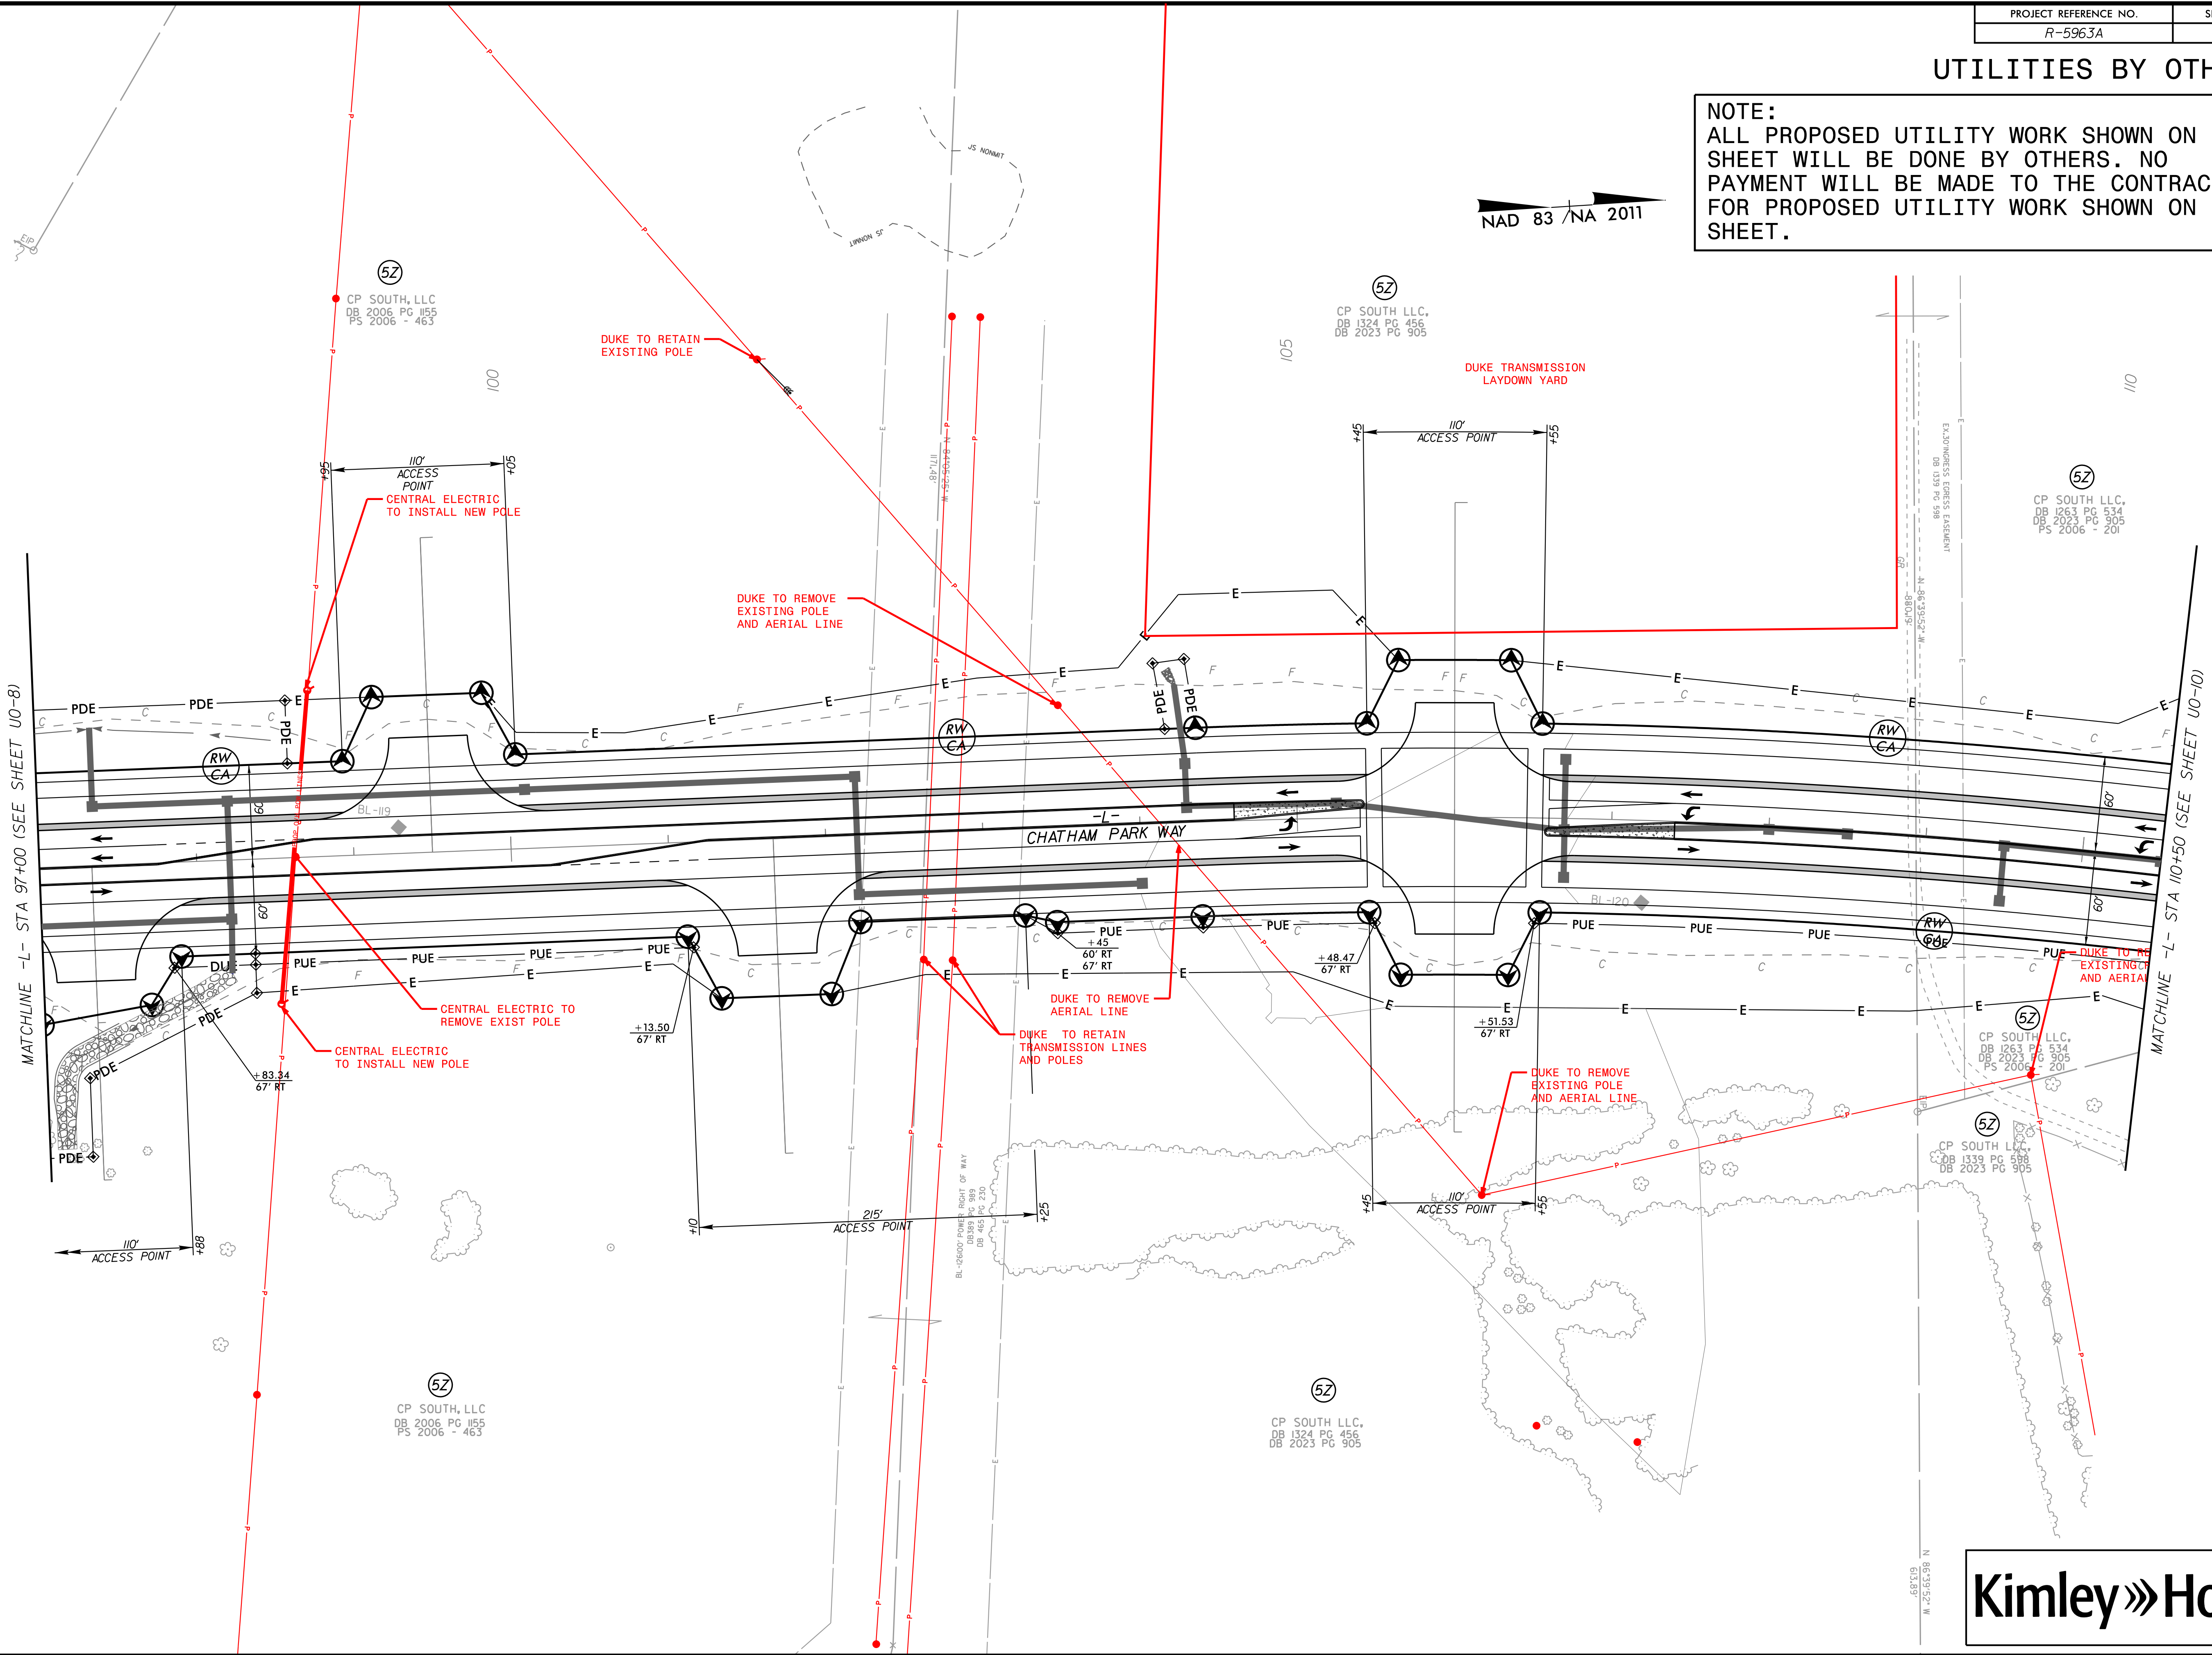


UTILITIES BY OTHERS

NOTE:
ALL PROPOSED UTILITY WORK SHOWN ON THIS SHEET WILL BE DONE BY OTHERS. NO PAYMENT WILL BE MADE TO THE CONTRACTOR FOR PROPOSED UTILITY WORK SHOWN ON THIS SHEET.

5Z
CP SOUTH LLC,
DB 1263 PG 534
DB 2023 PG 905
PS 2006 - 201

NAD 83 / NA 2011

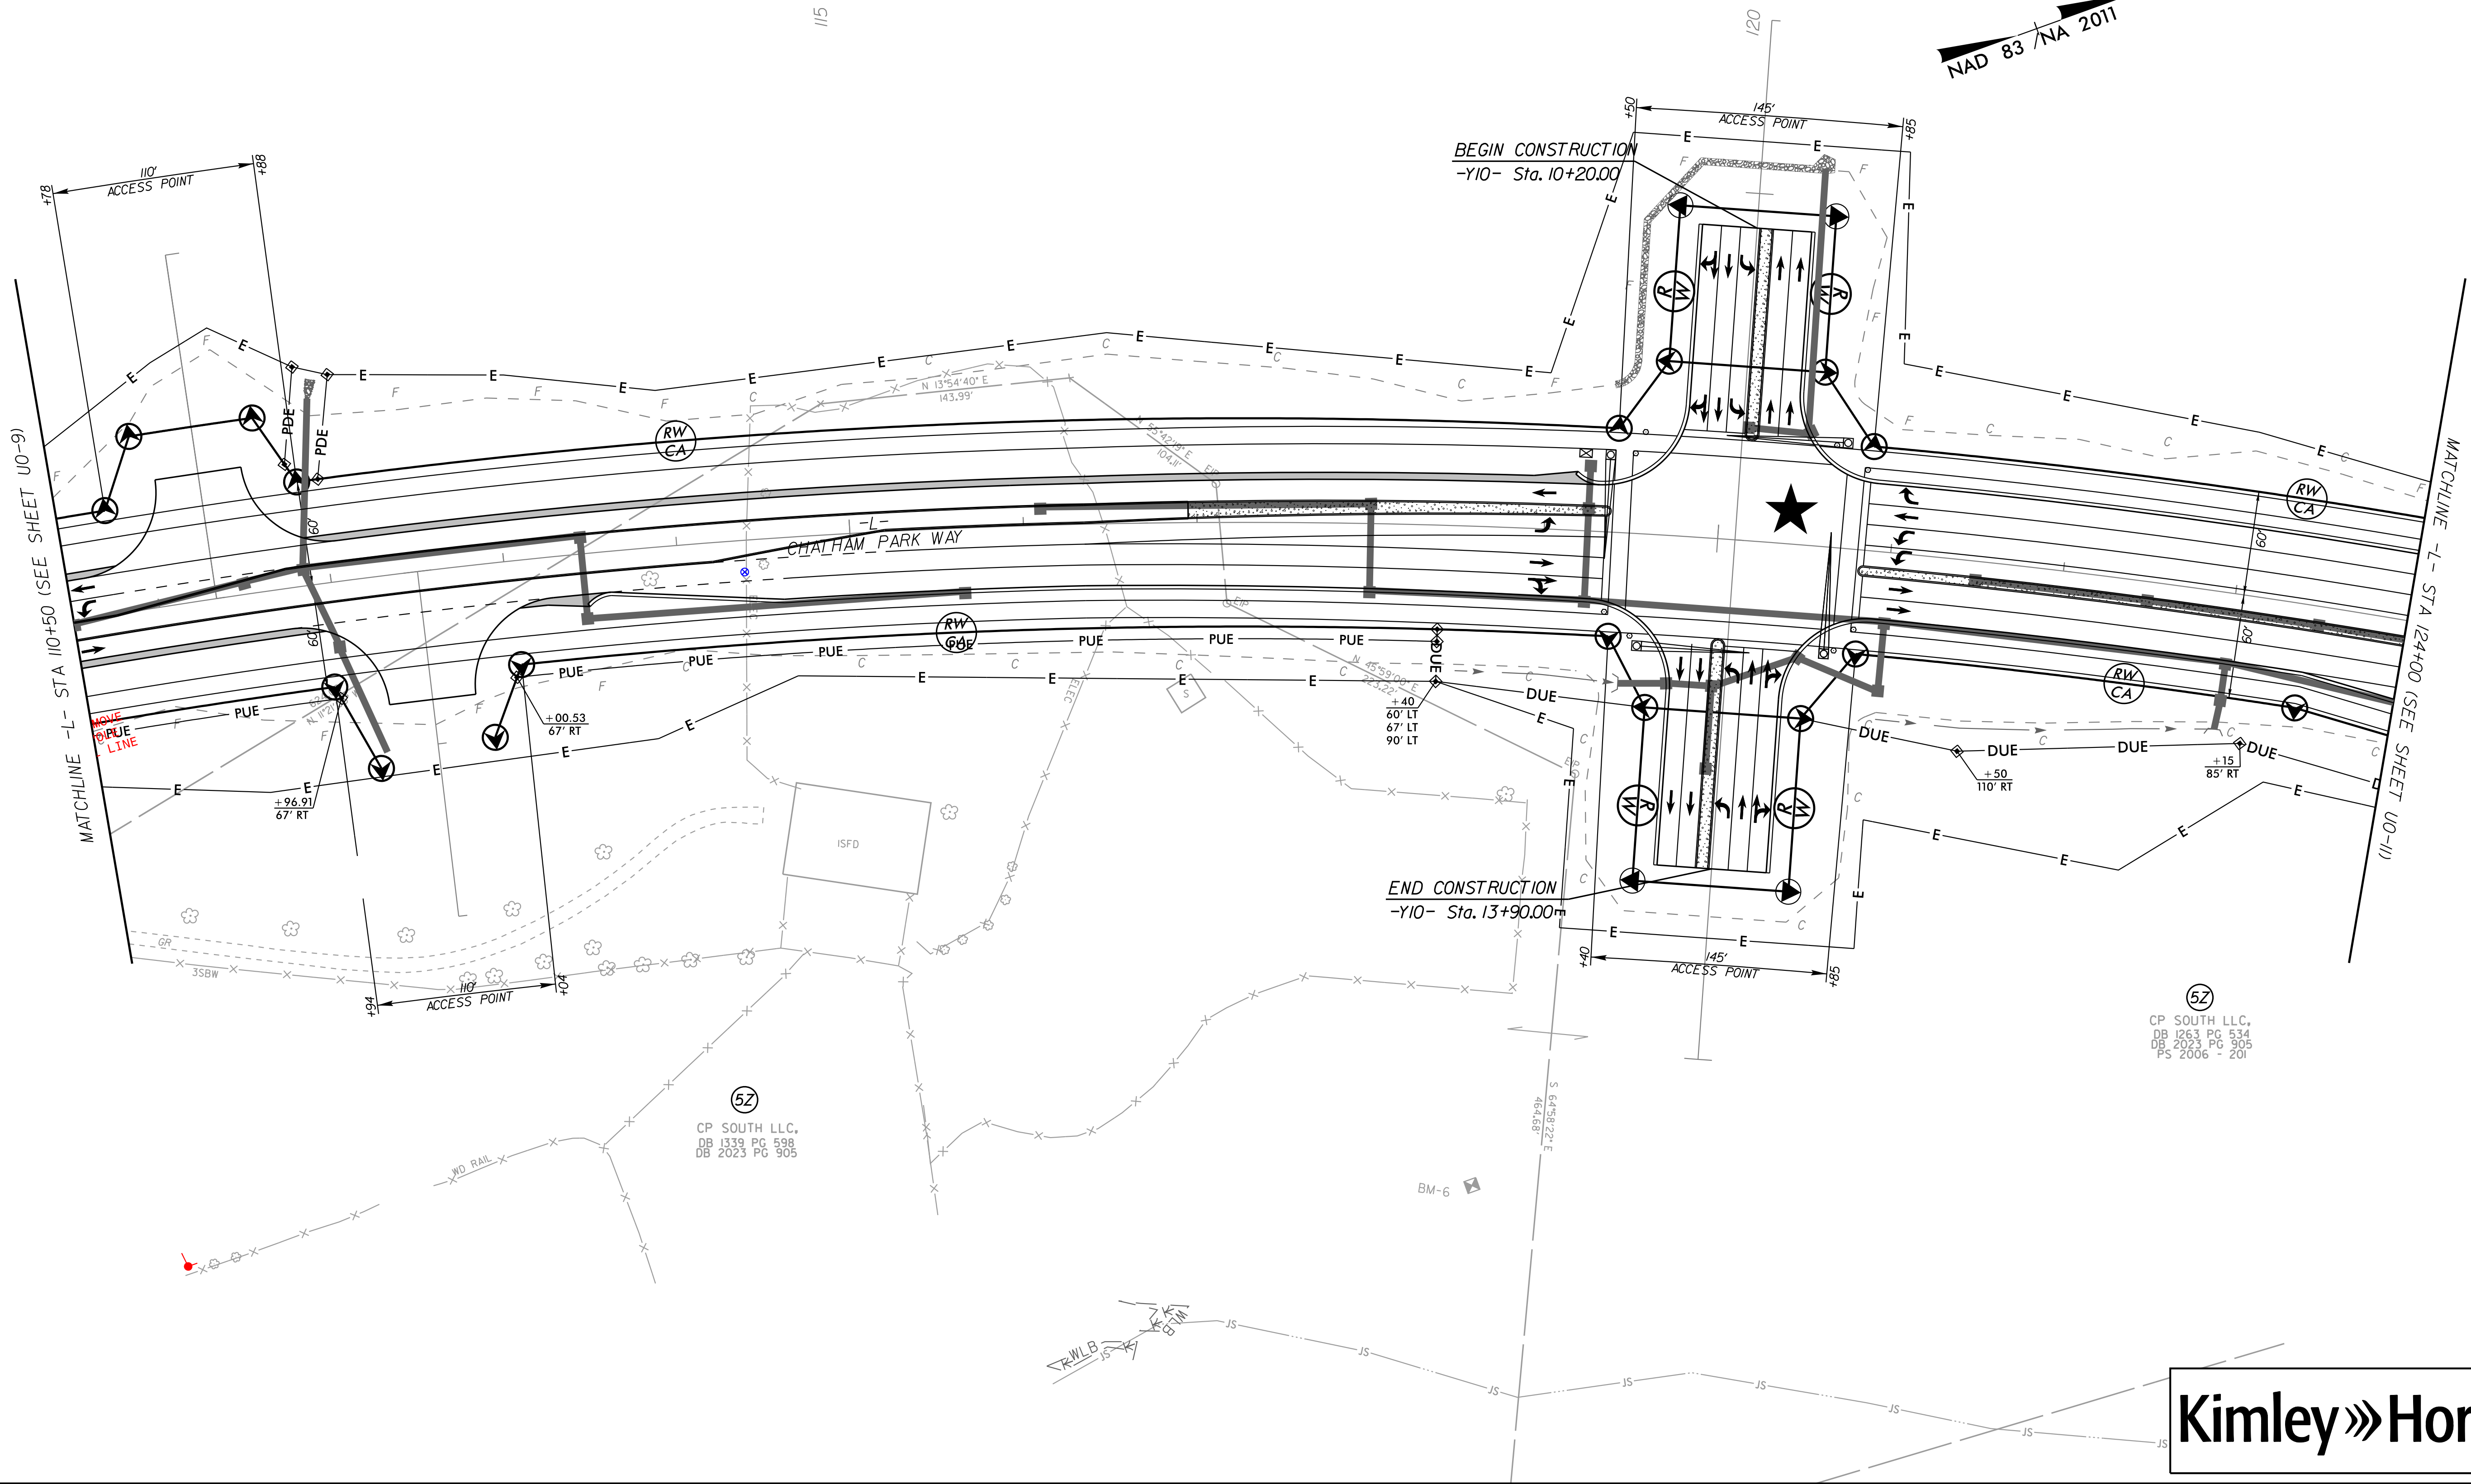


5Z
CP SOUTH LLC,
DB 1339 PG 598
DB 2023 PG 905

5Z
CP SOUTH LLC,
DB 1263 PG 534
DB 2023 PG 905
PS 2006 - 201

UTILITIES BY OTHERS


NOTE:
ALL PROPOSED UTILITY WORK SHOWN ON THIS SHEET WILL BE DONE BY OTHERS. NO PAYMENT WILL BE MADE TO THE CONTRACTOR FOR PROPOSED UTILITY WORK SHOWN ON THIS SHEET.

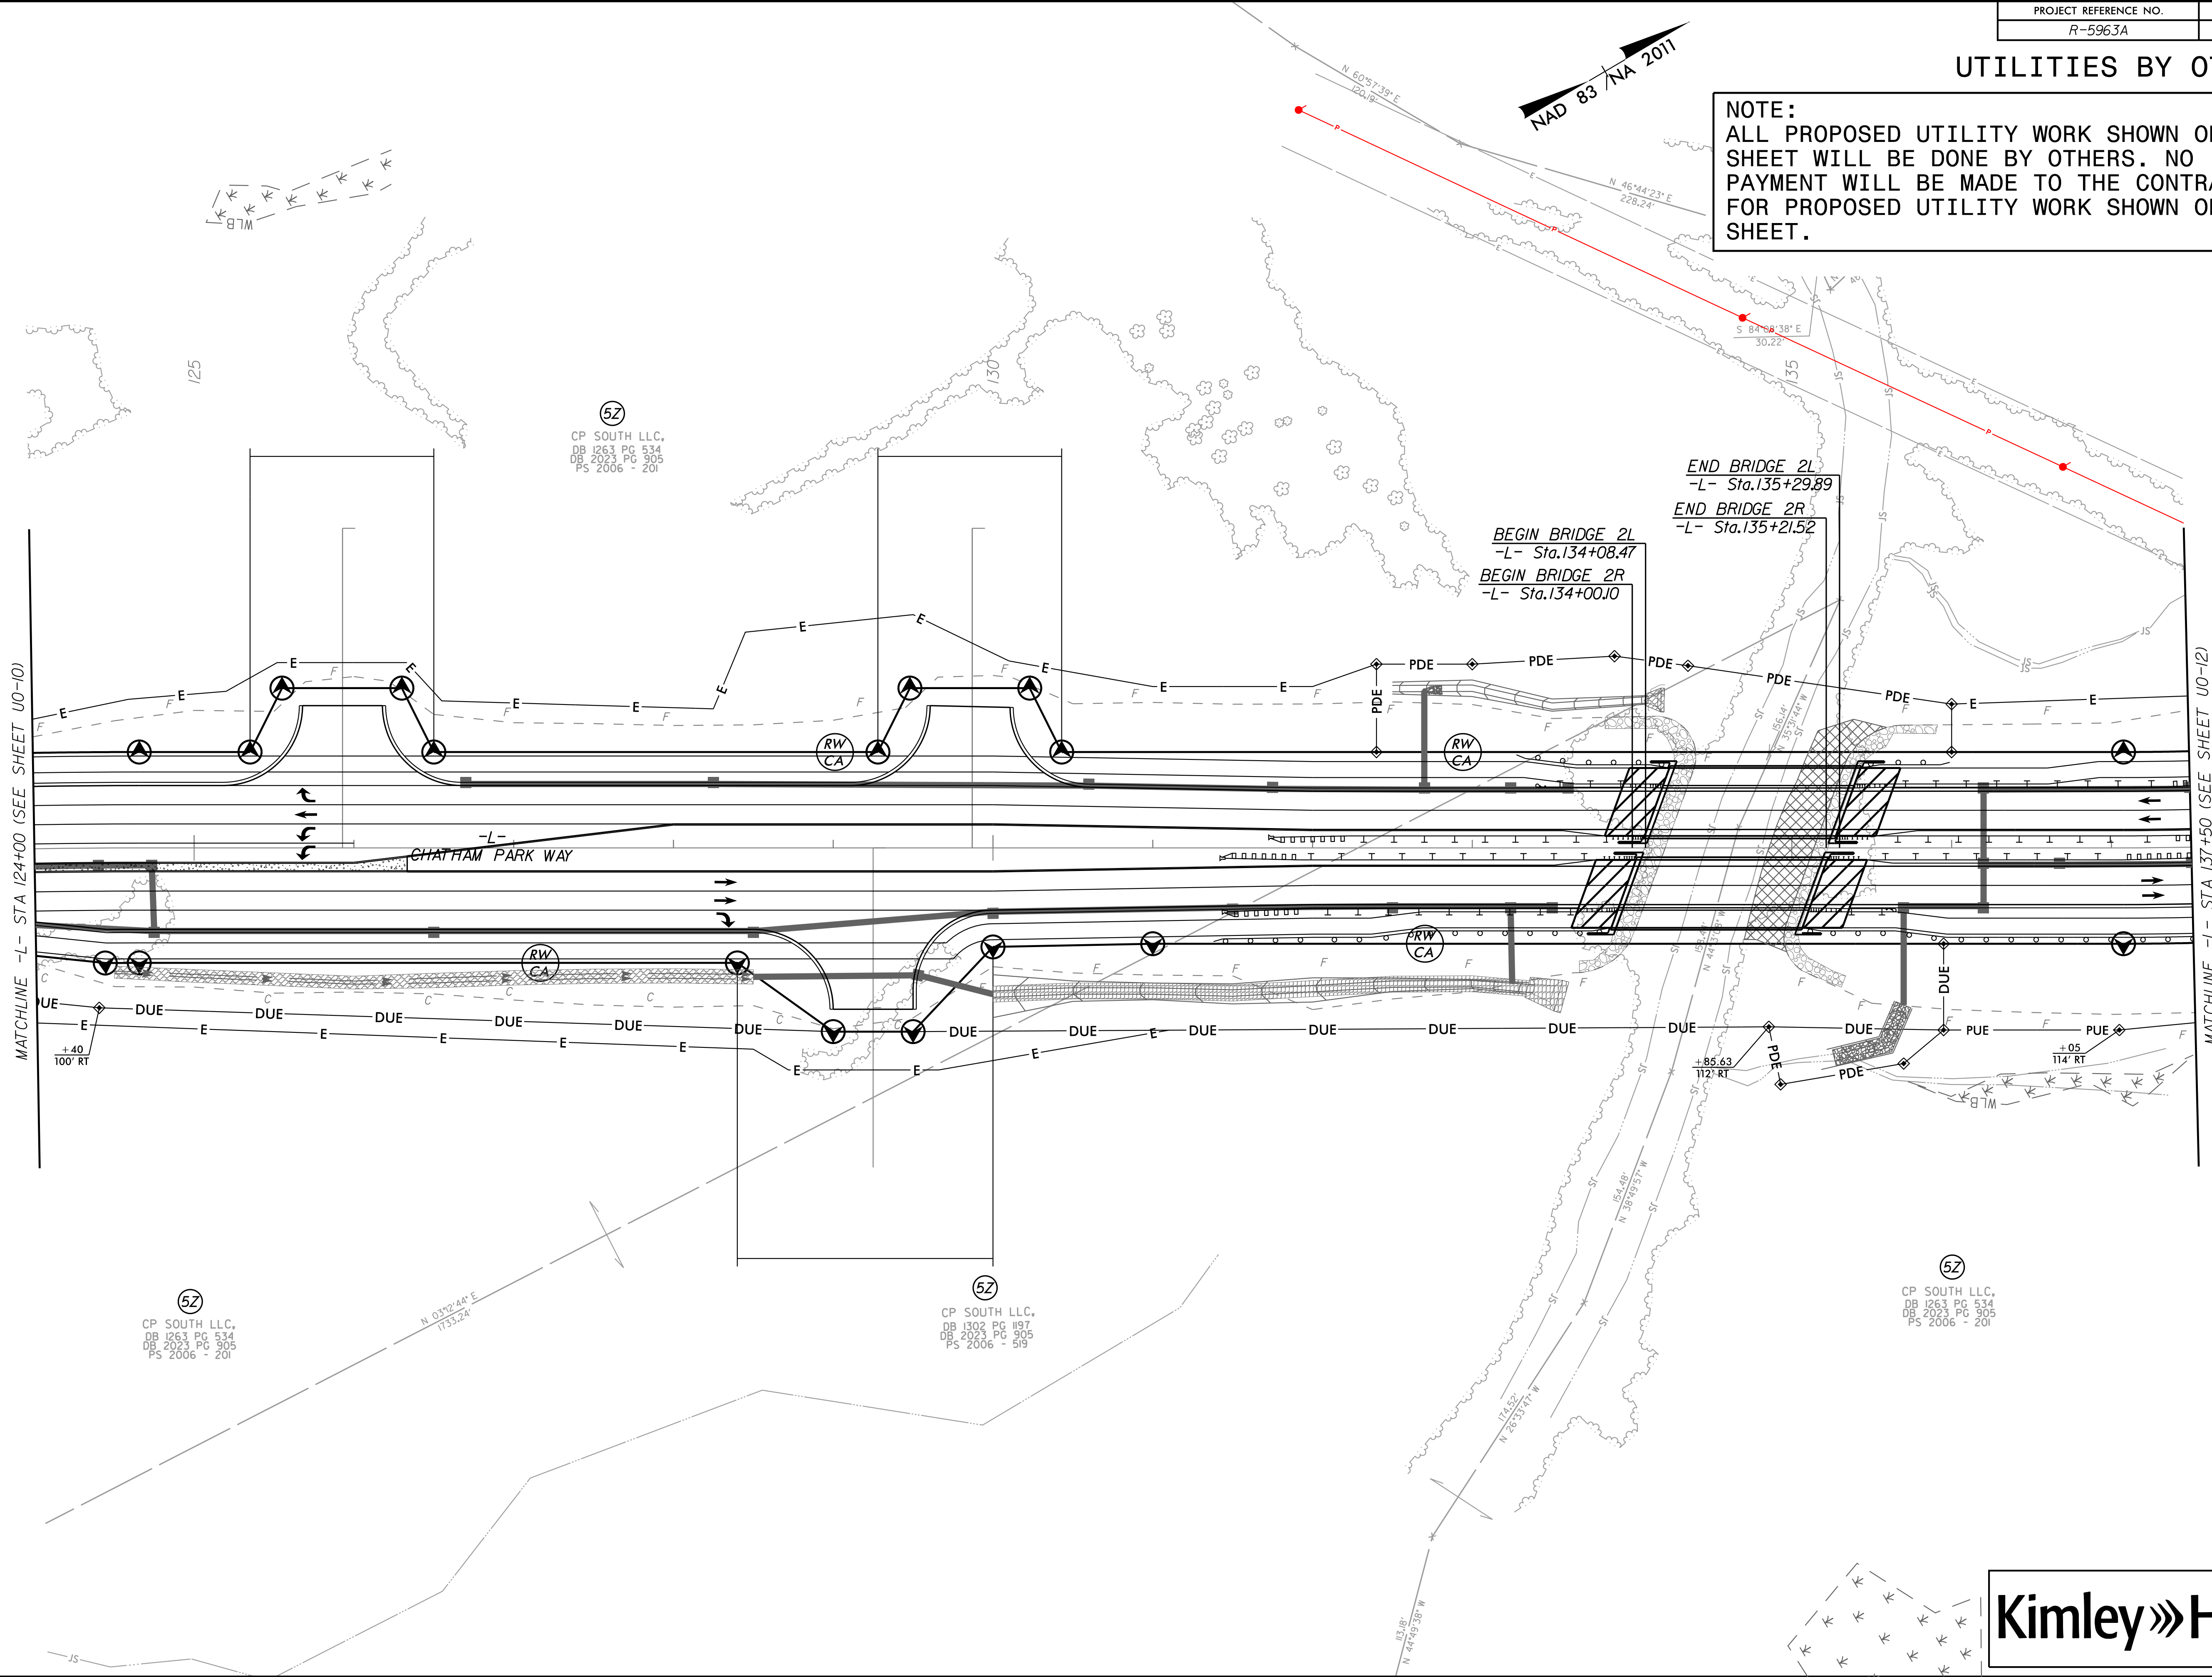

UTILITIES BY OTHERS


NOTE:
ALL PROPOSED UTILITY WORK SHOWN ON THIS SHEET WILL BE DONE BY OTHERS. NO PAYMENT WILL BE MADE TO THE CONTRACTOR FOR PROPOSED UTILITY WORK SHOWN ON THIS SHEET.

NAD 83 / NA 2011

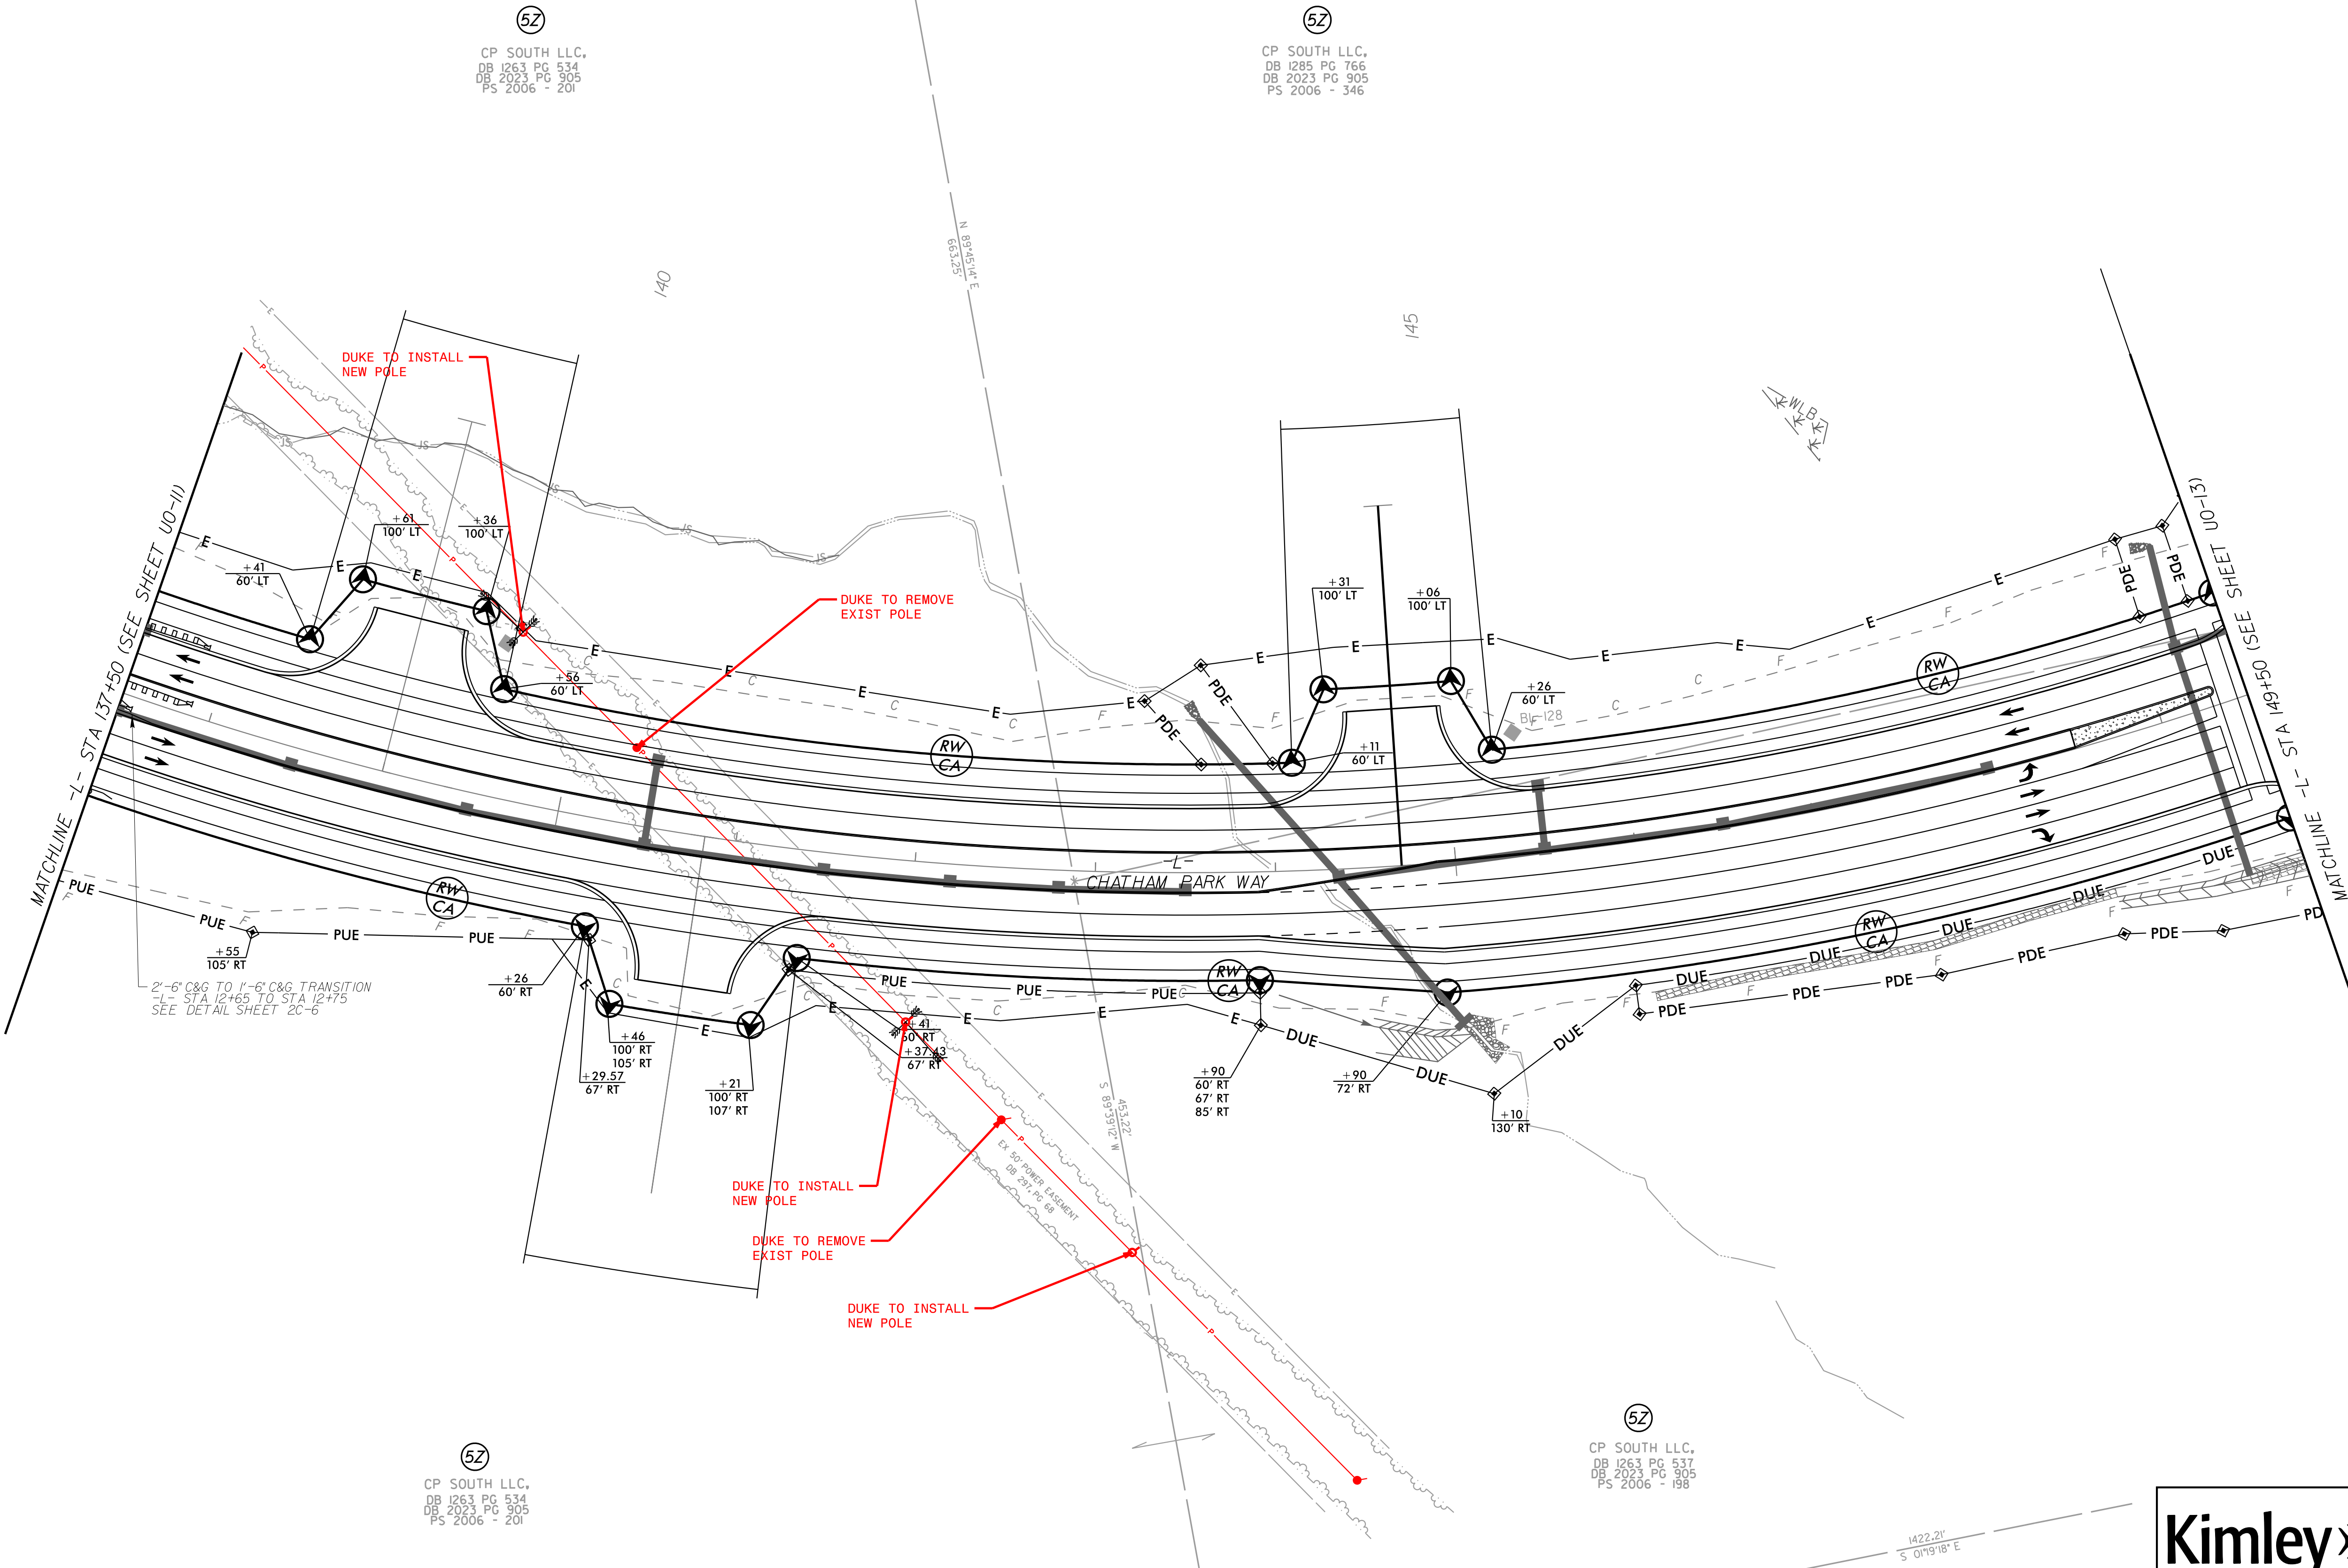

UTILITIES BY OTHERS

NOTE:
ALL PROPOSED UTILITY WORK SHOWN ON THIS SHEET WILL BE DONE BY OTHERS. NO PAYMENT WILL BE MADE TO THE CONTRACTOR FOR PROPOSED UTILITY WORK SHOWN ON THIS SHEET.

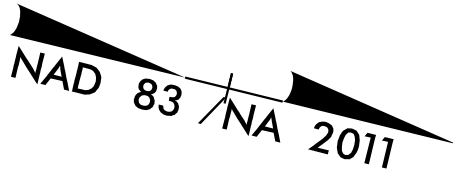


5Z
CP SOUTH LLC,
DB 1285 PG 766
DB 2023 PG 905
PS 2006 - 346

5Z
CP SOUTH LLC,
DB 2023 PG 905
PS 2007 - 008

5Z
CP SOUTH LLC,
DB 2023 PG 905
PS 2007 - 008


5Z
CP SOUTH LLC,
DB 1263 PG 537
DB 2023 PG 905
PS 2006 - 198

TIMOTHY SCOTT WHITE
DB 653 PG 1066
PS 94 - 434

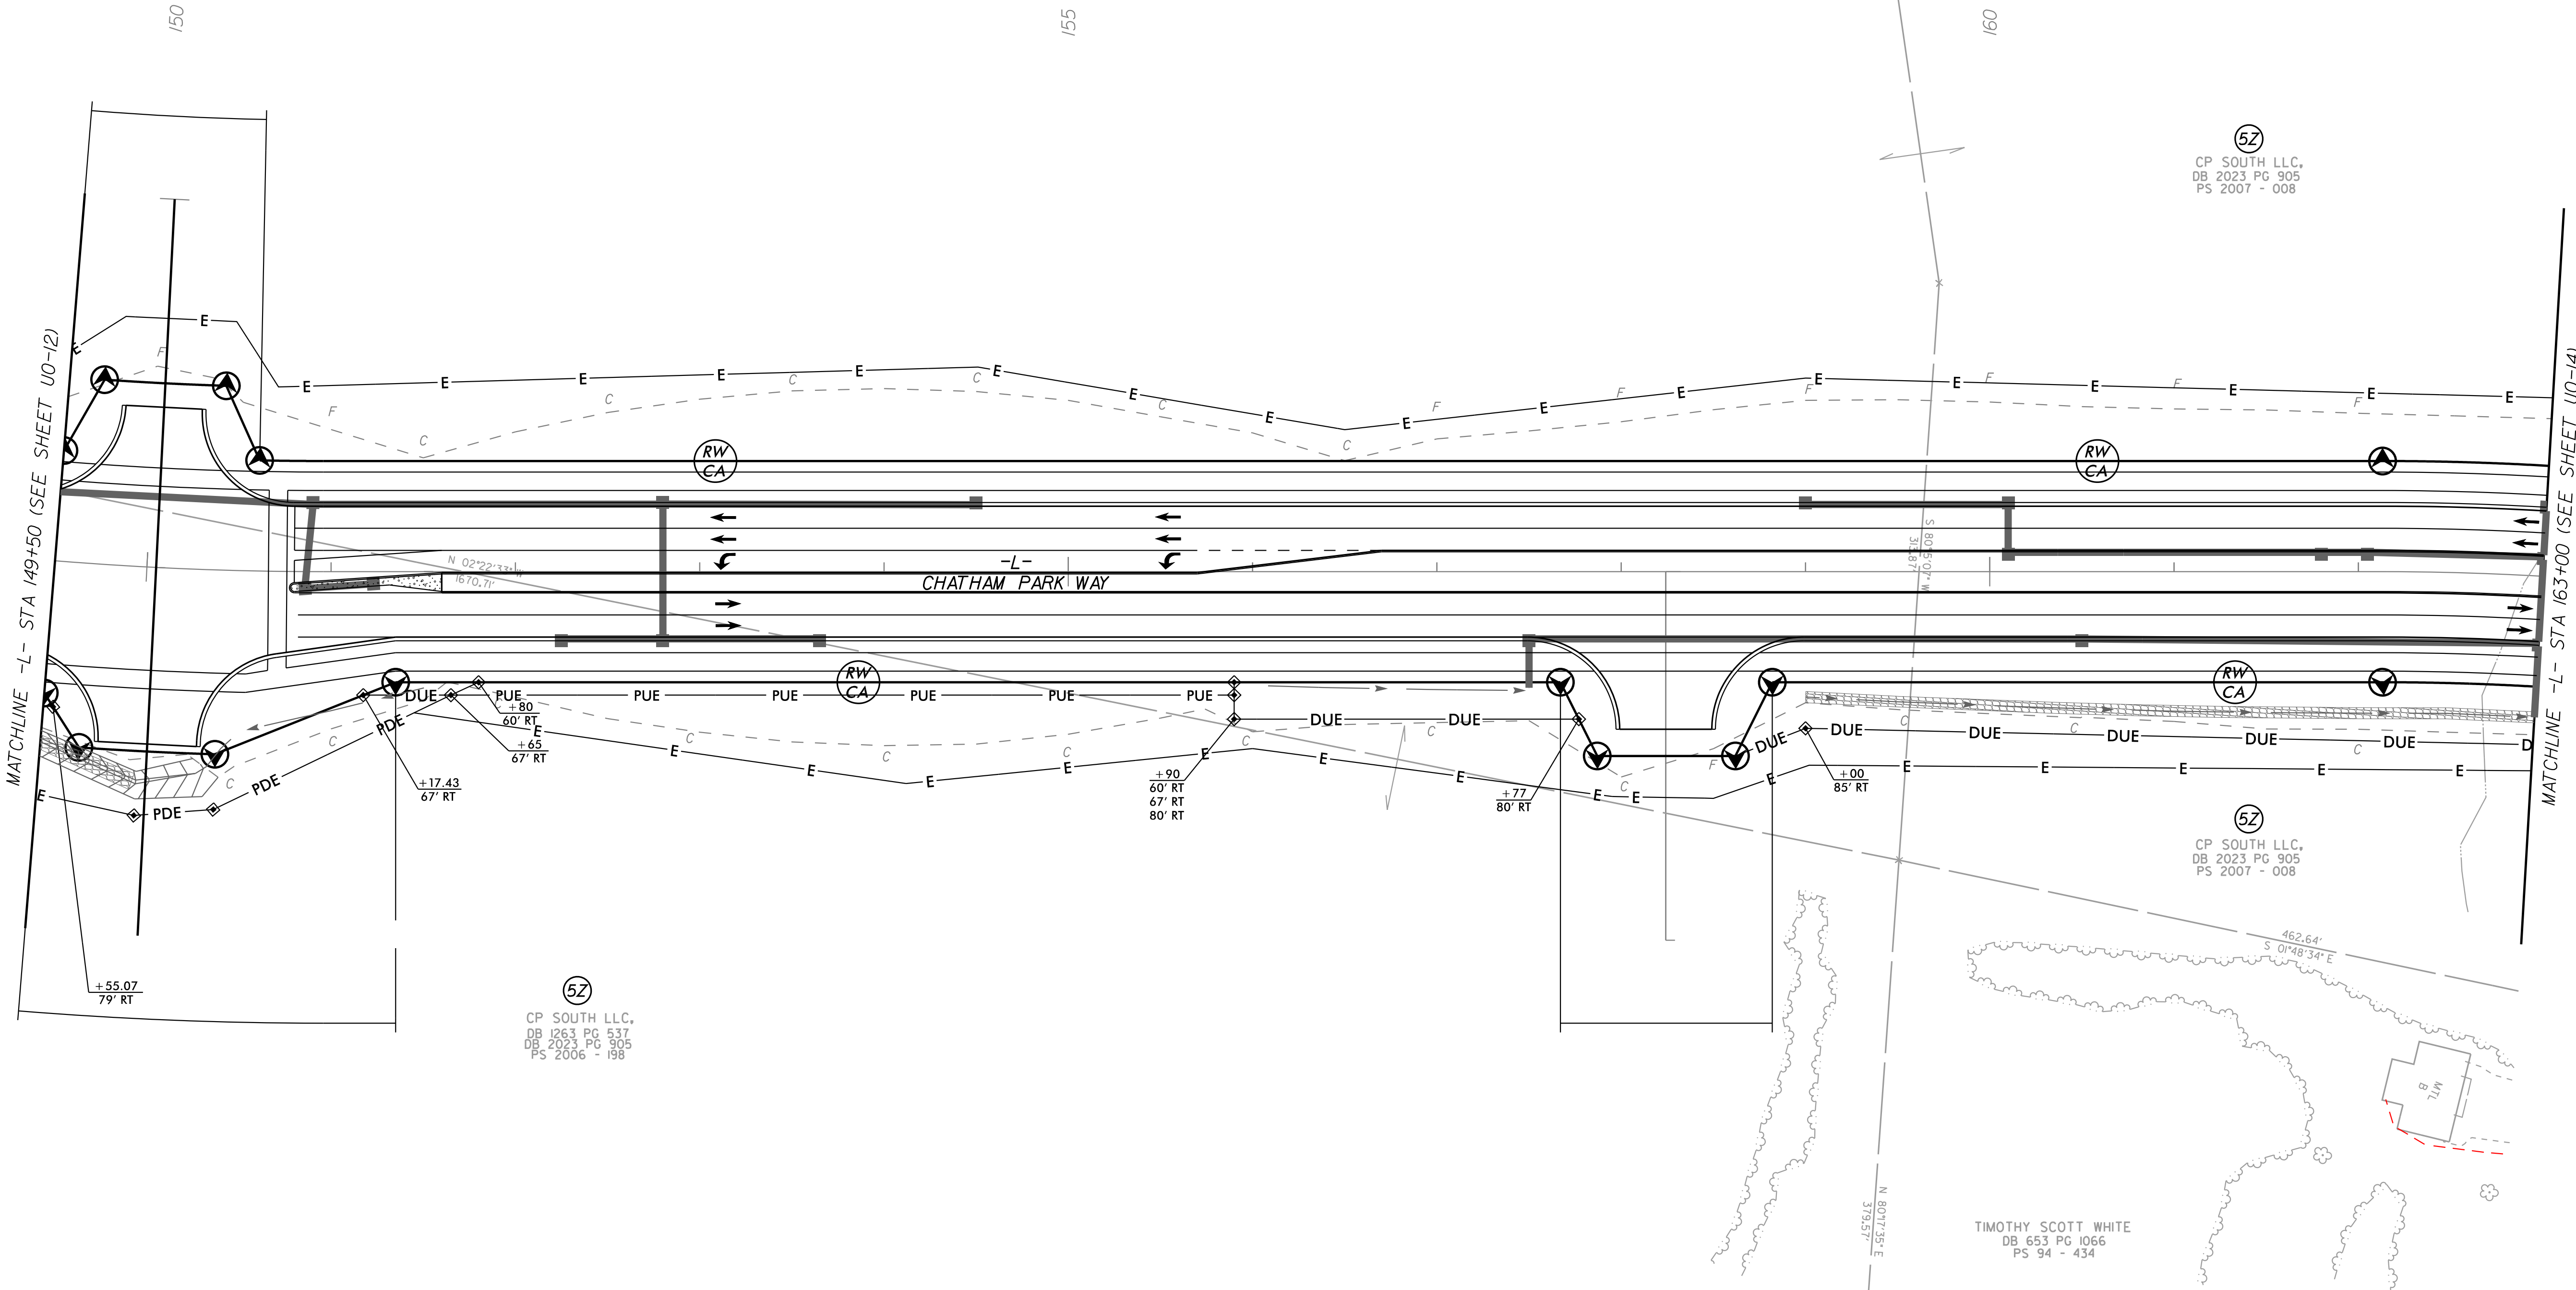

UTILITIES BY OTHERS

NOTE:
ALL PROPOSED UTILITY WORK SHOWN ON THIS SHEET WILL BE DONE BY OTHERS. NO PAYMENT WILL BE MADE TO THE CONTRACTOR FOR PROPOSED UTILITY WORK SHOWN ON THIS SHEET.

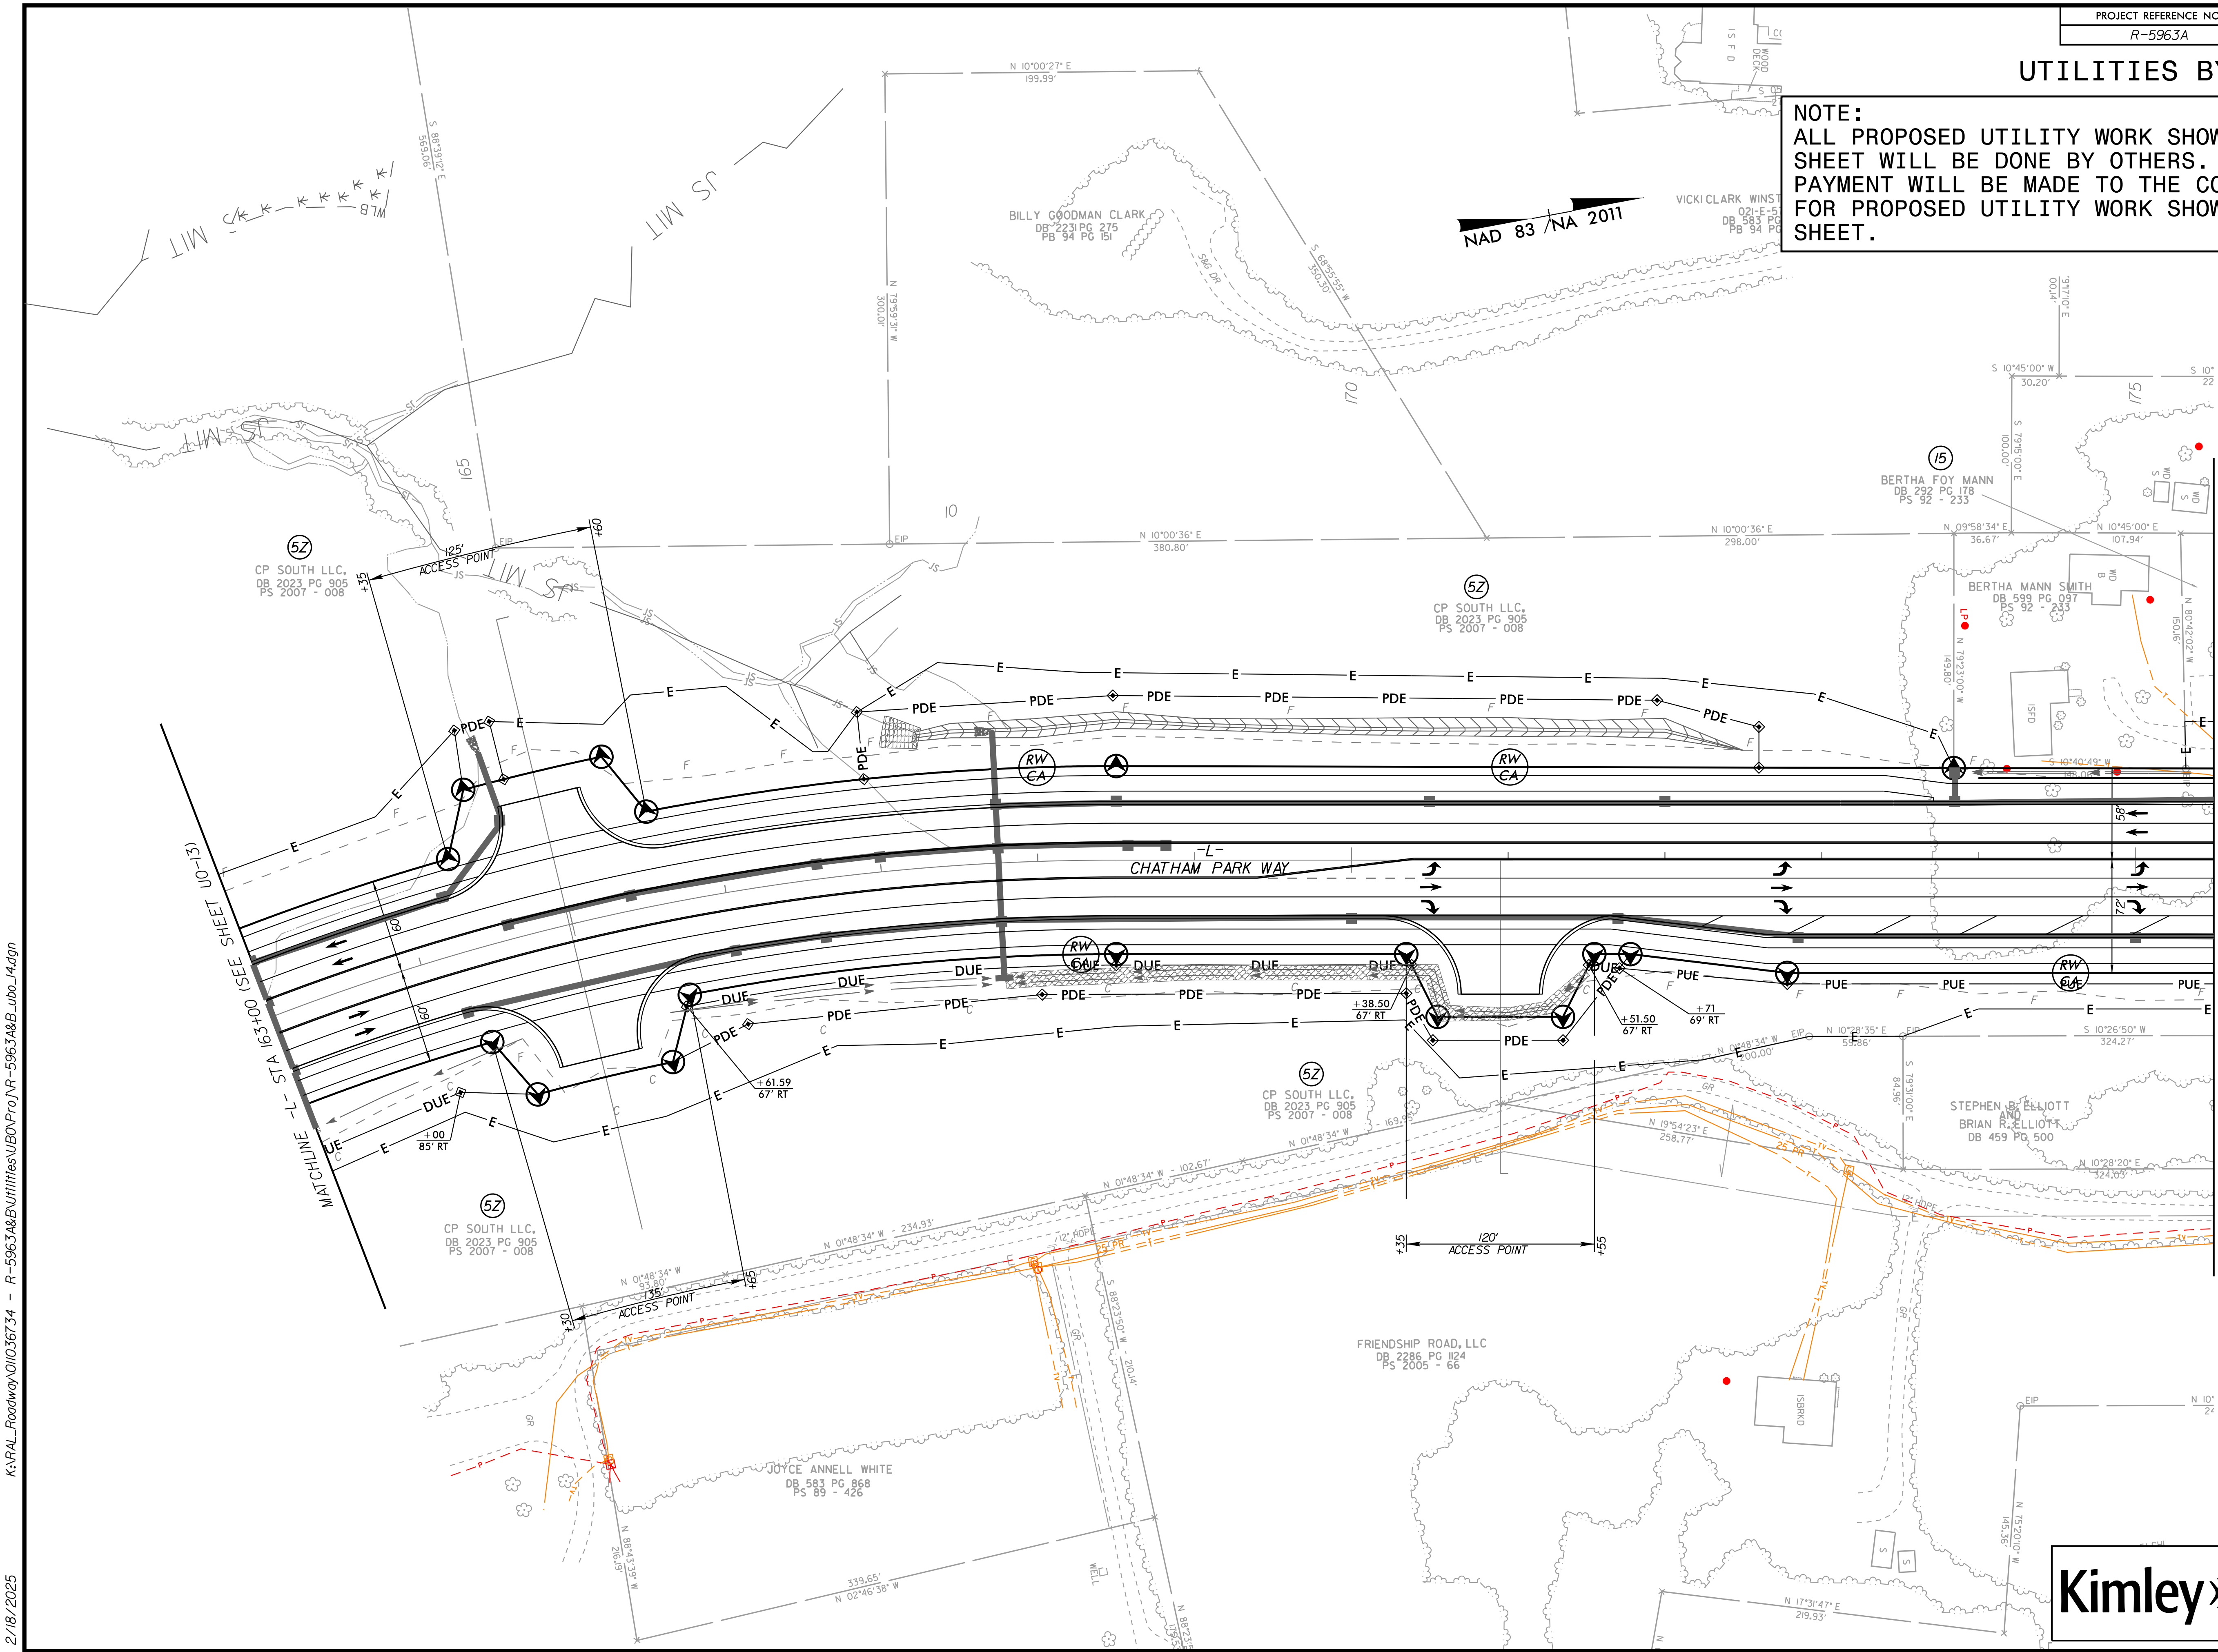


K:\RAL_Roadway\01036734 - R-5963A&B\Utilities\UBO\Proj\R-5963A&B_UBO_14.dgn

2/18/2025

UTILITIES BY OTHERS

NOTE:
ALL PROPOSED UTILITY WORK SHOWN ON THIS SHEET WILL BE DONE BY OTHERS. NO PAYMENT WILL BE MADE TO THE CONTRACTOR FOR PROPOSED UTILITY WORK SHOWN ON THIS SHEET.

NAD 83 / NA 2011

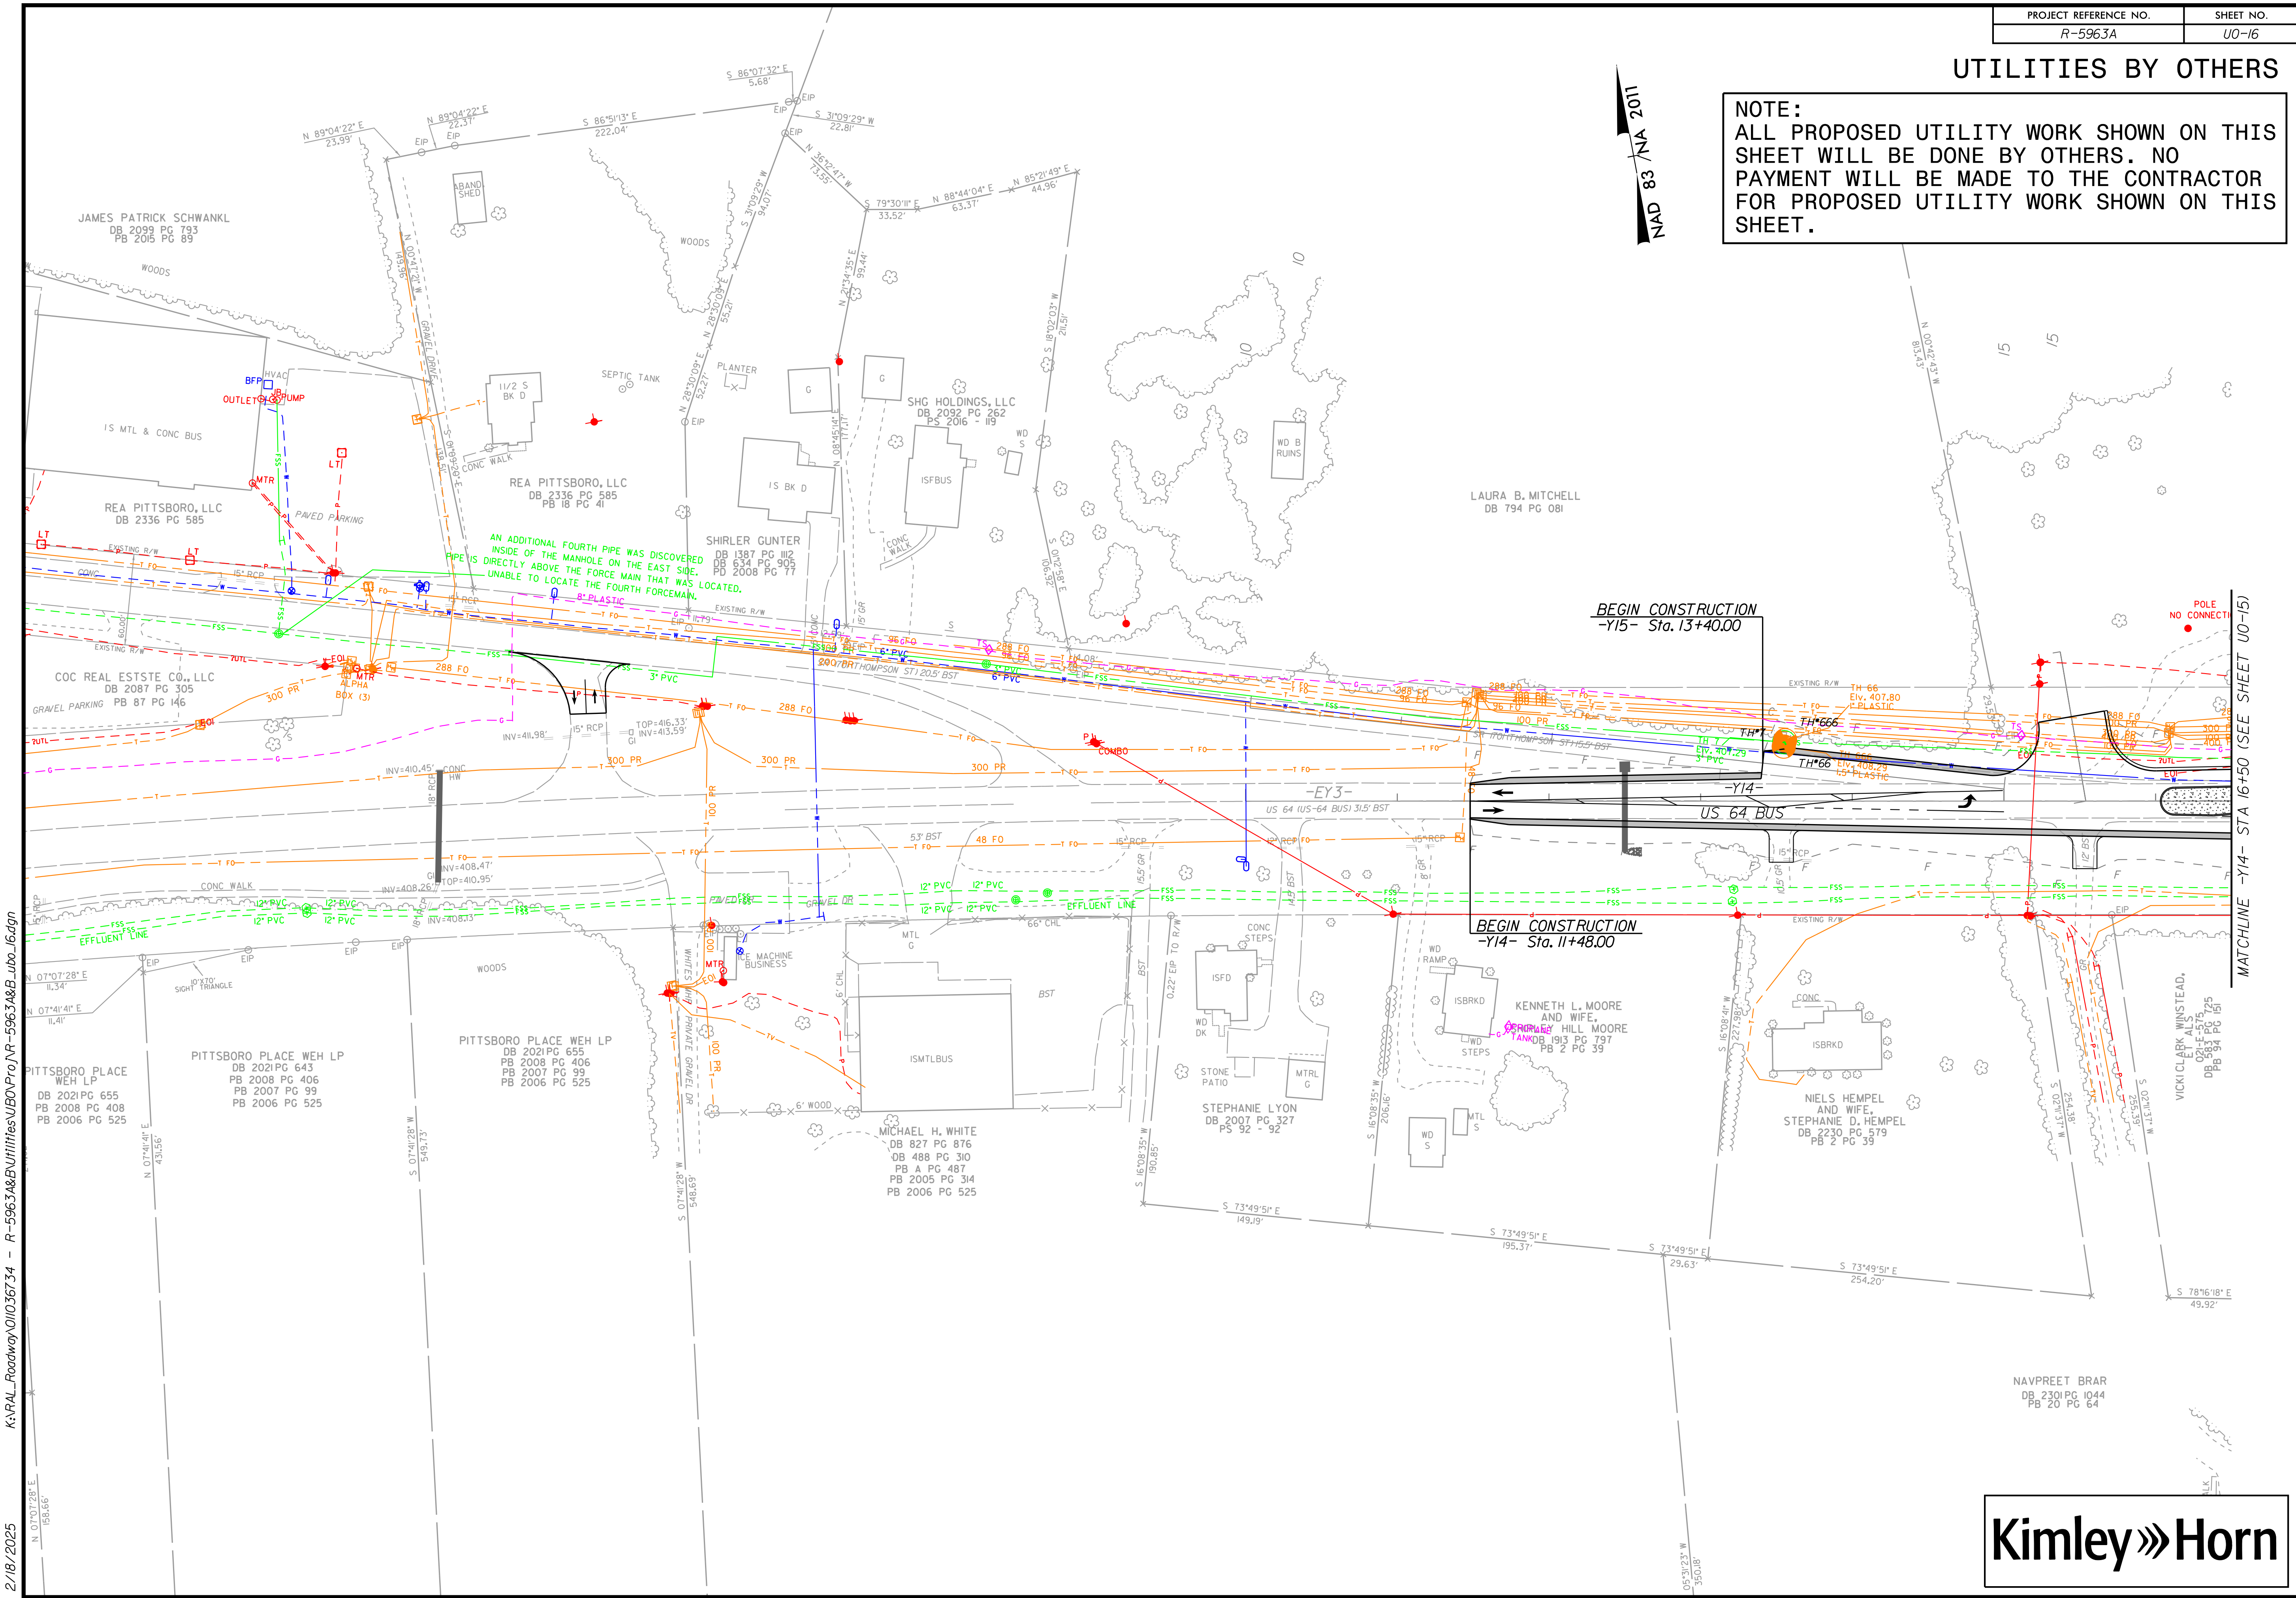

NAVPREET BRAR
DB 2301 PG 1044
PB 20 PG 64

Kimley»Horn

