

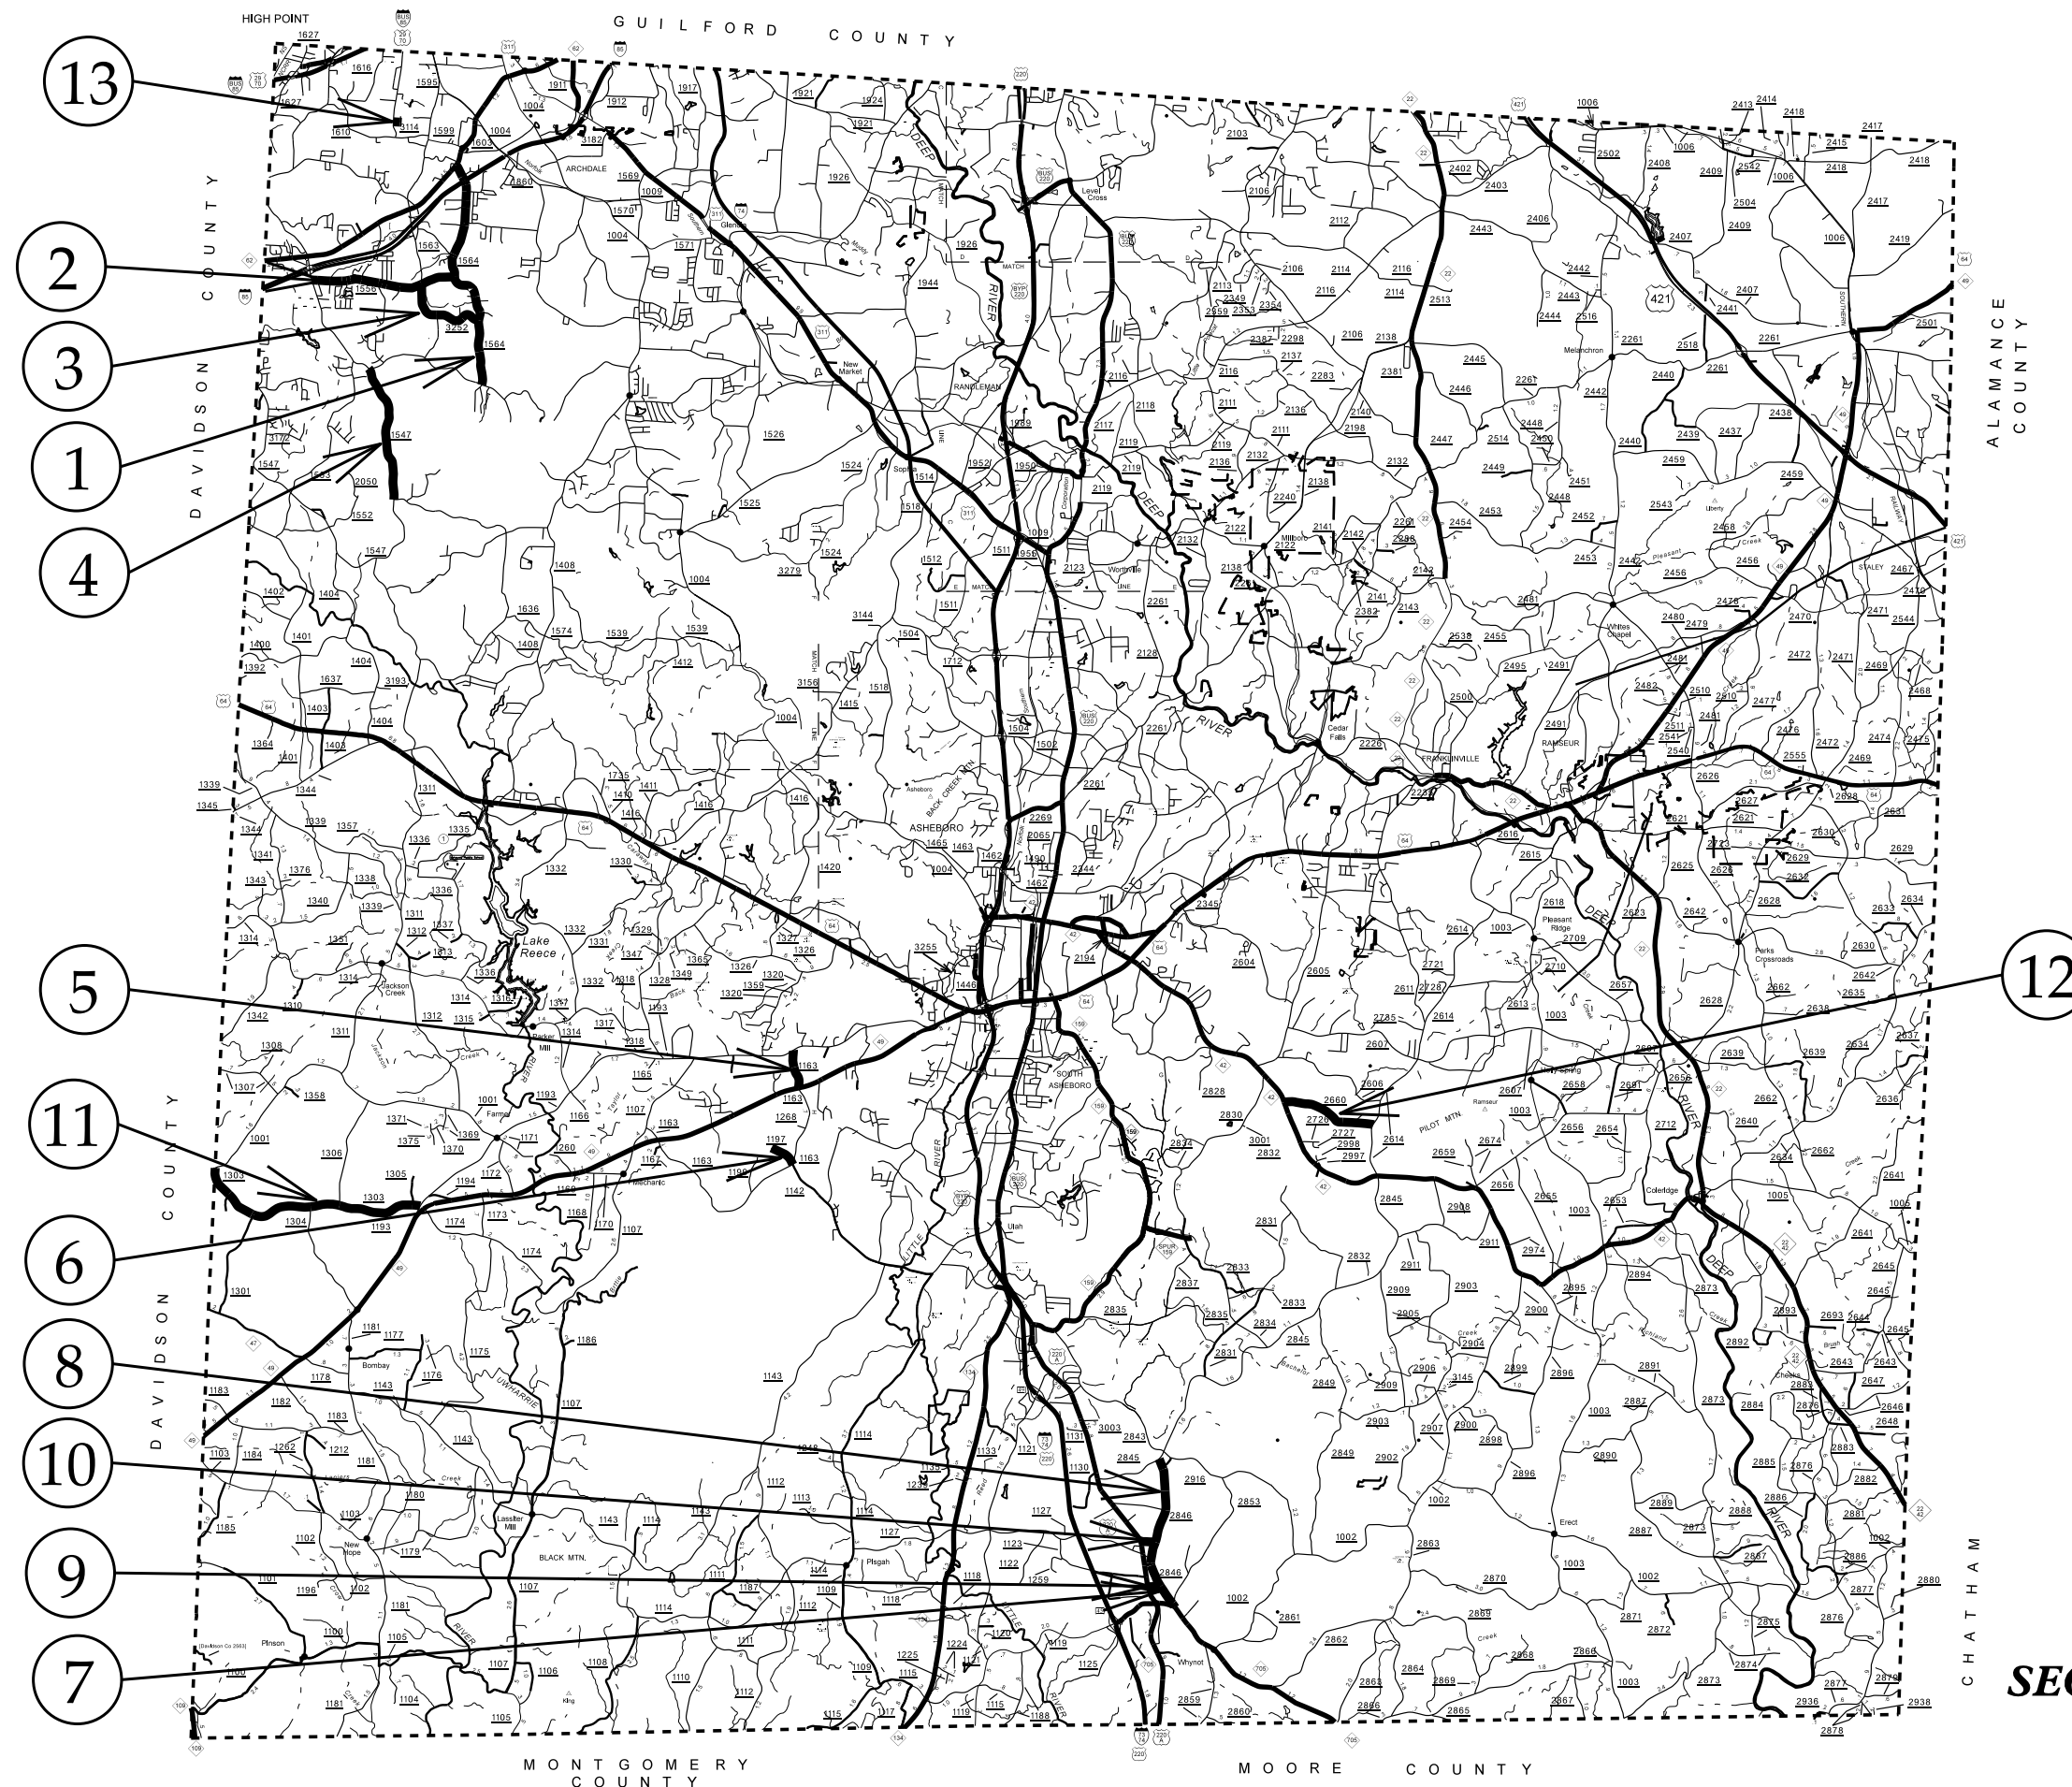


RANDOLPH COUNTY SECONDARY RESURFACING


Map 1

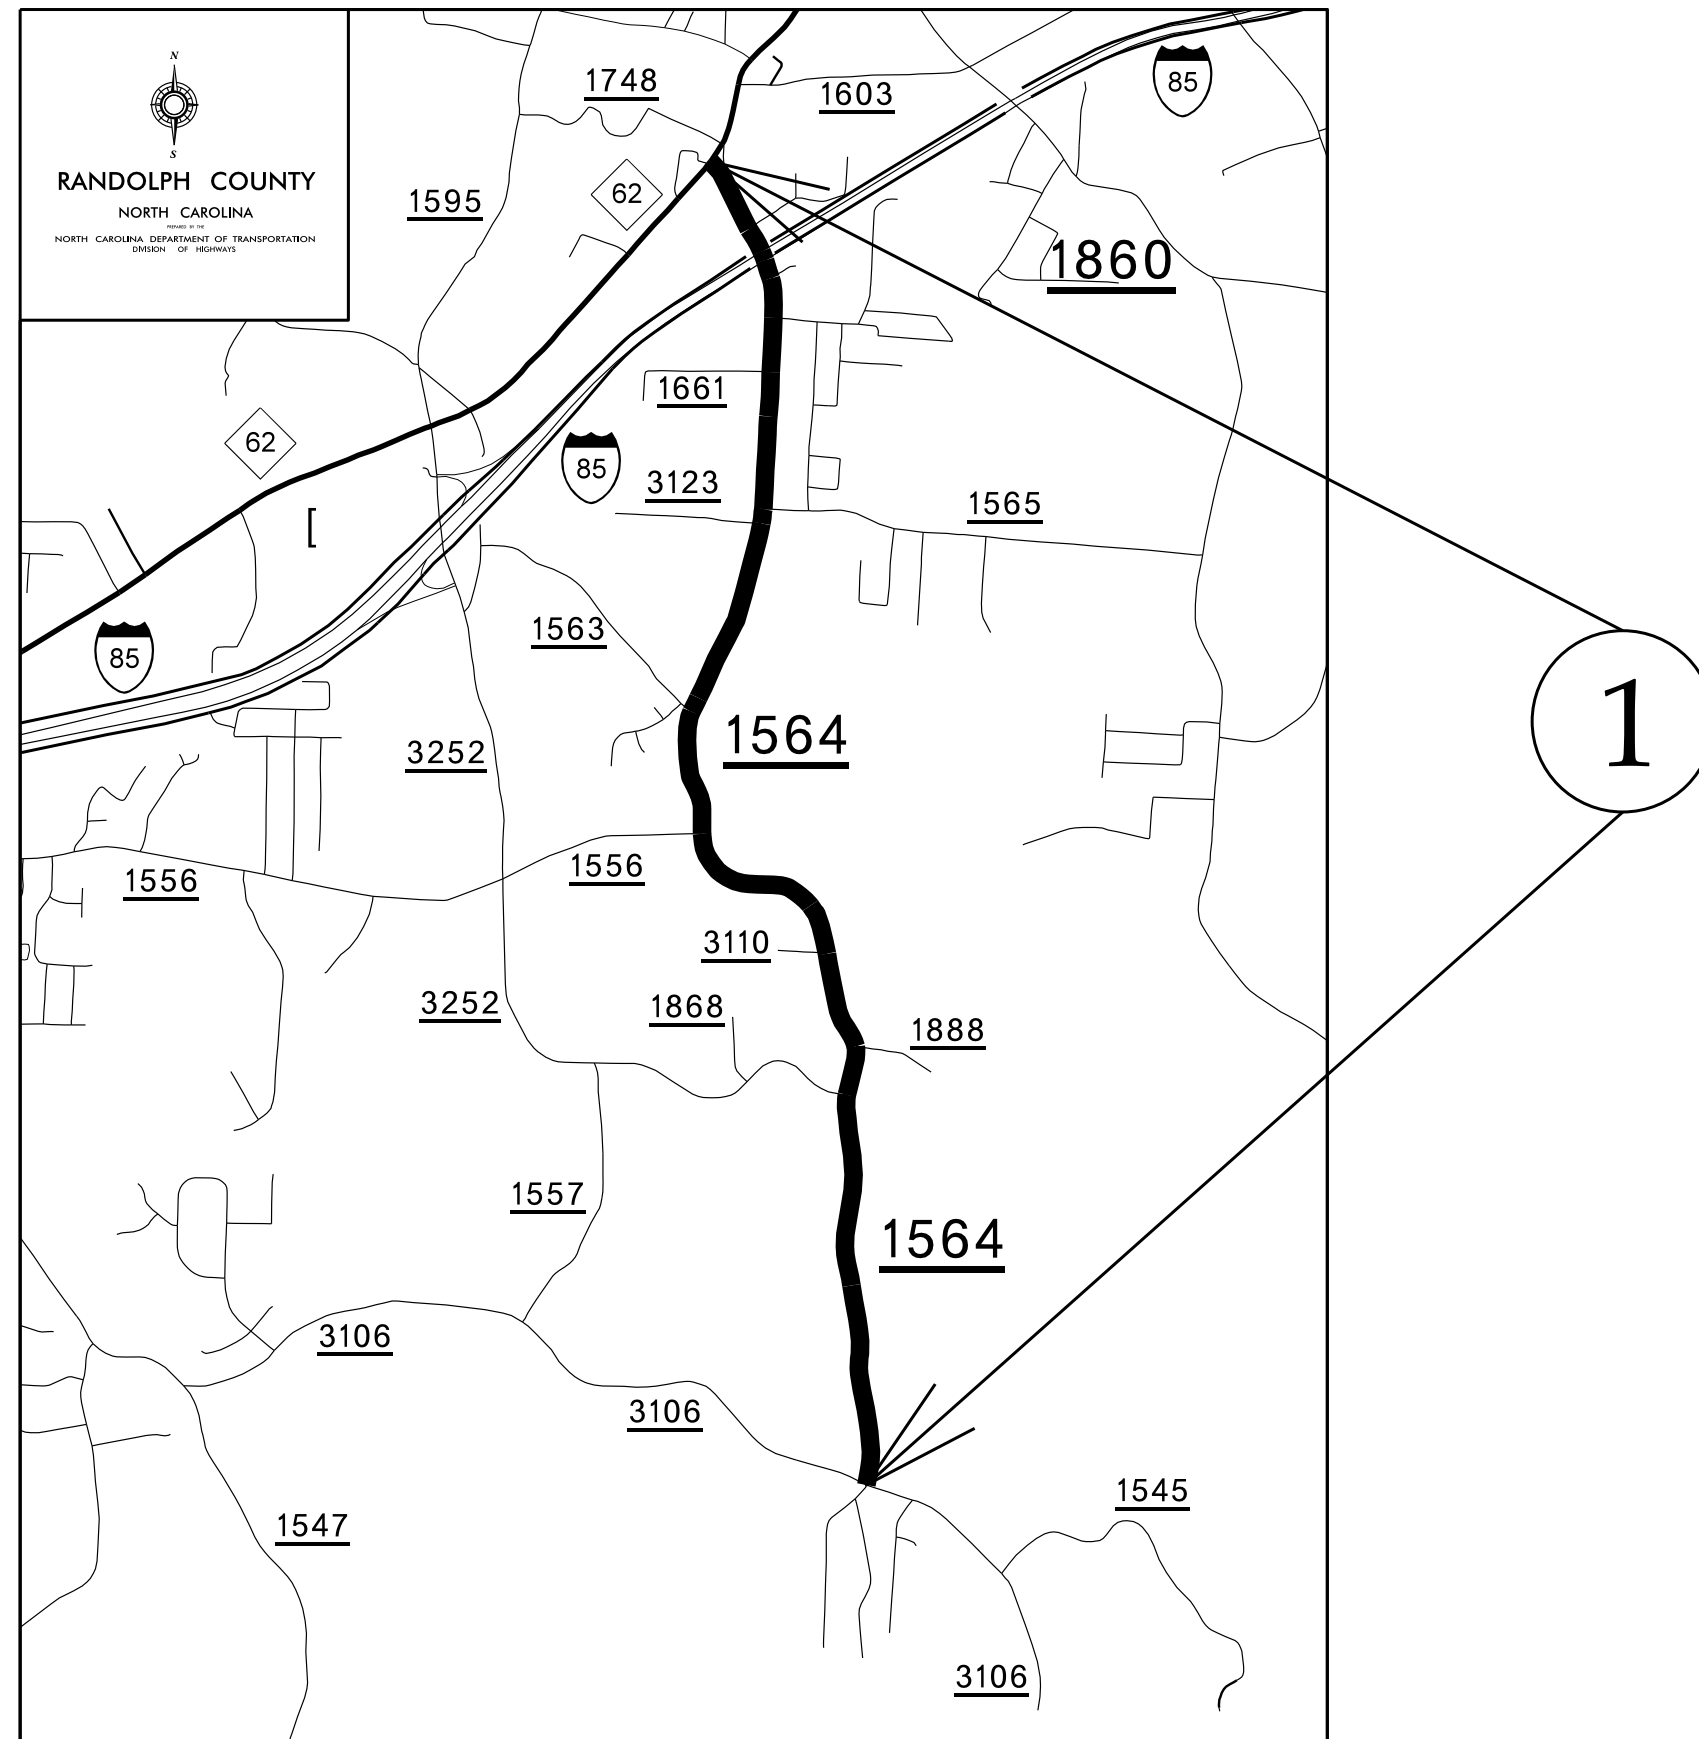


Map 3

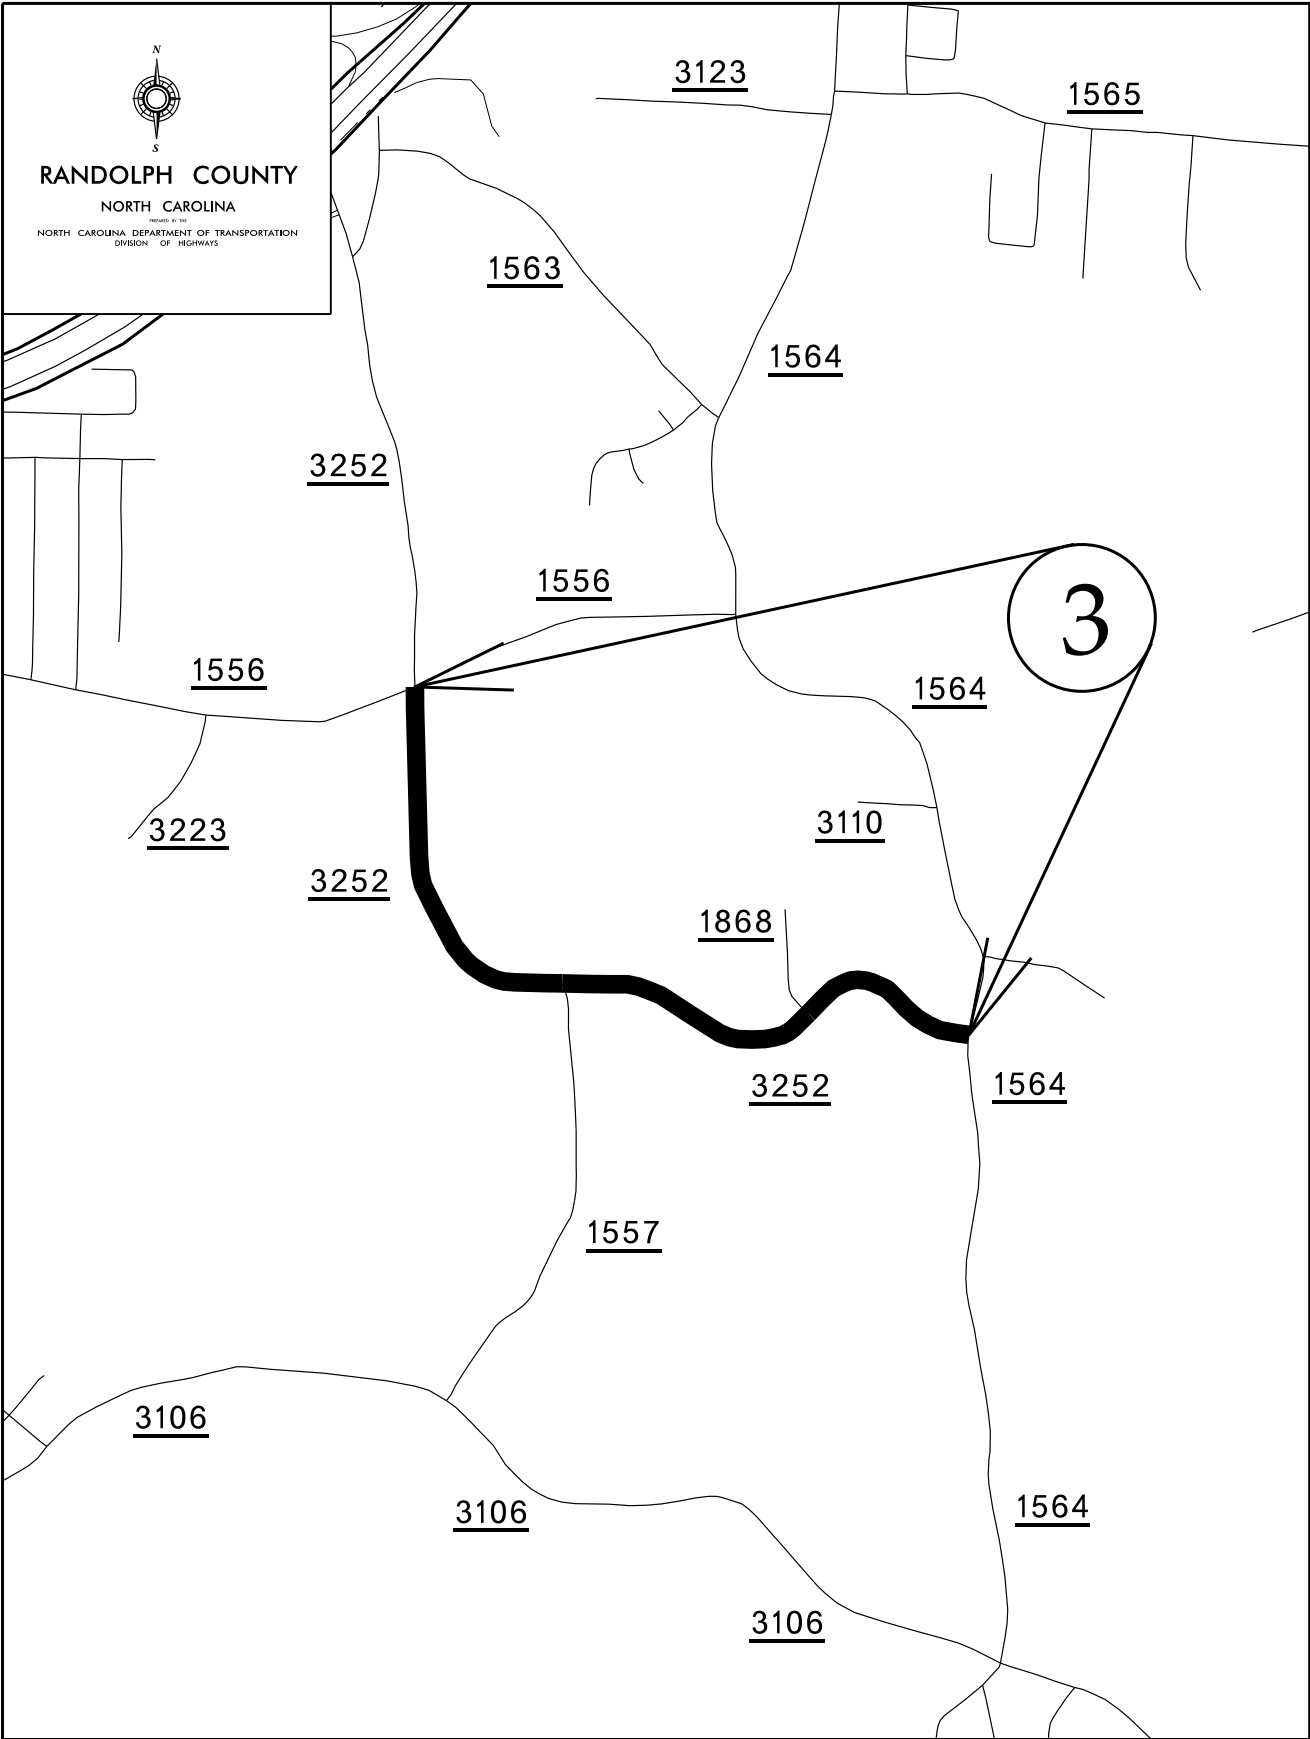


Map 4

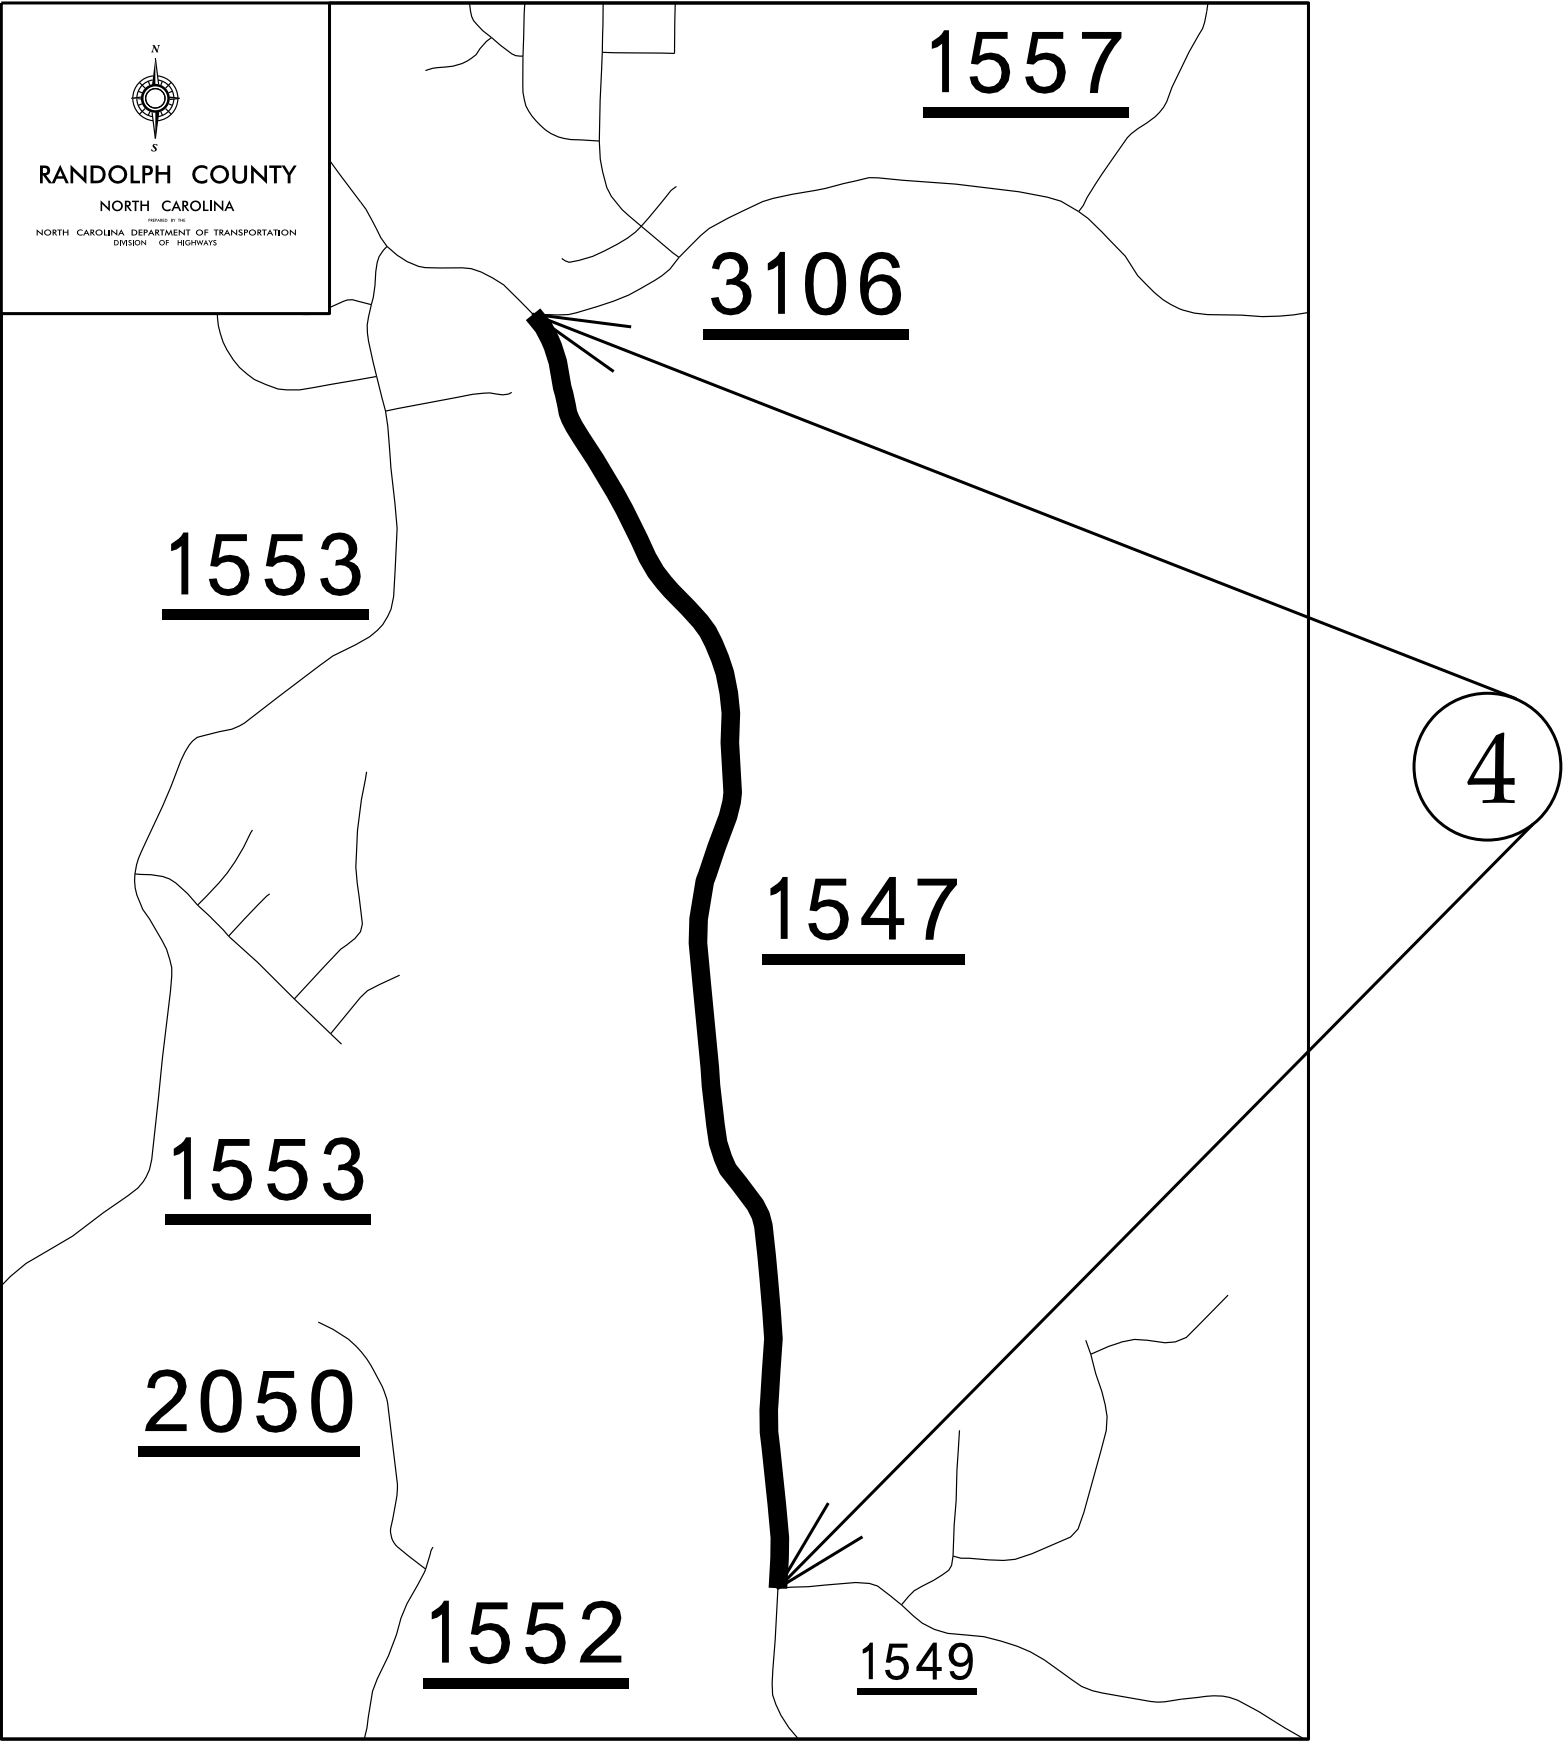


Map 6

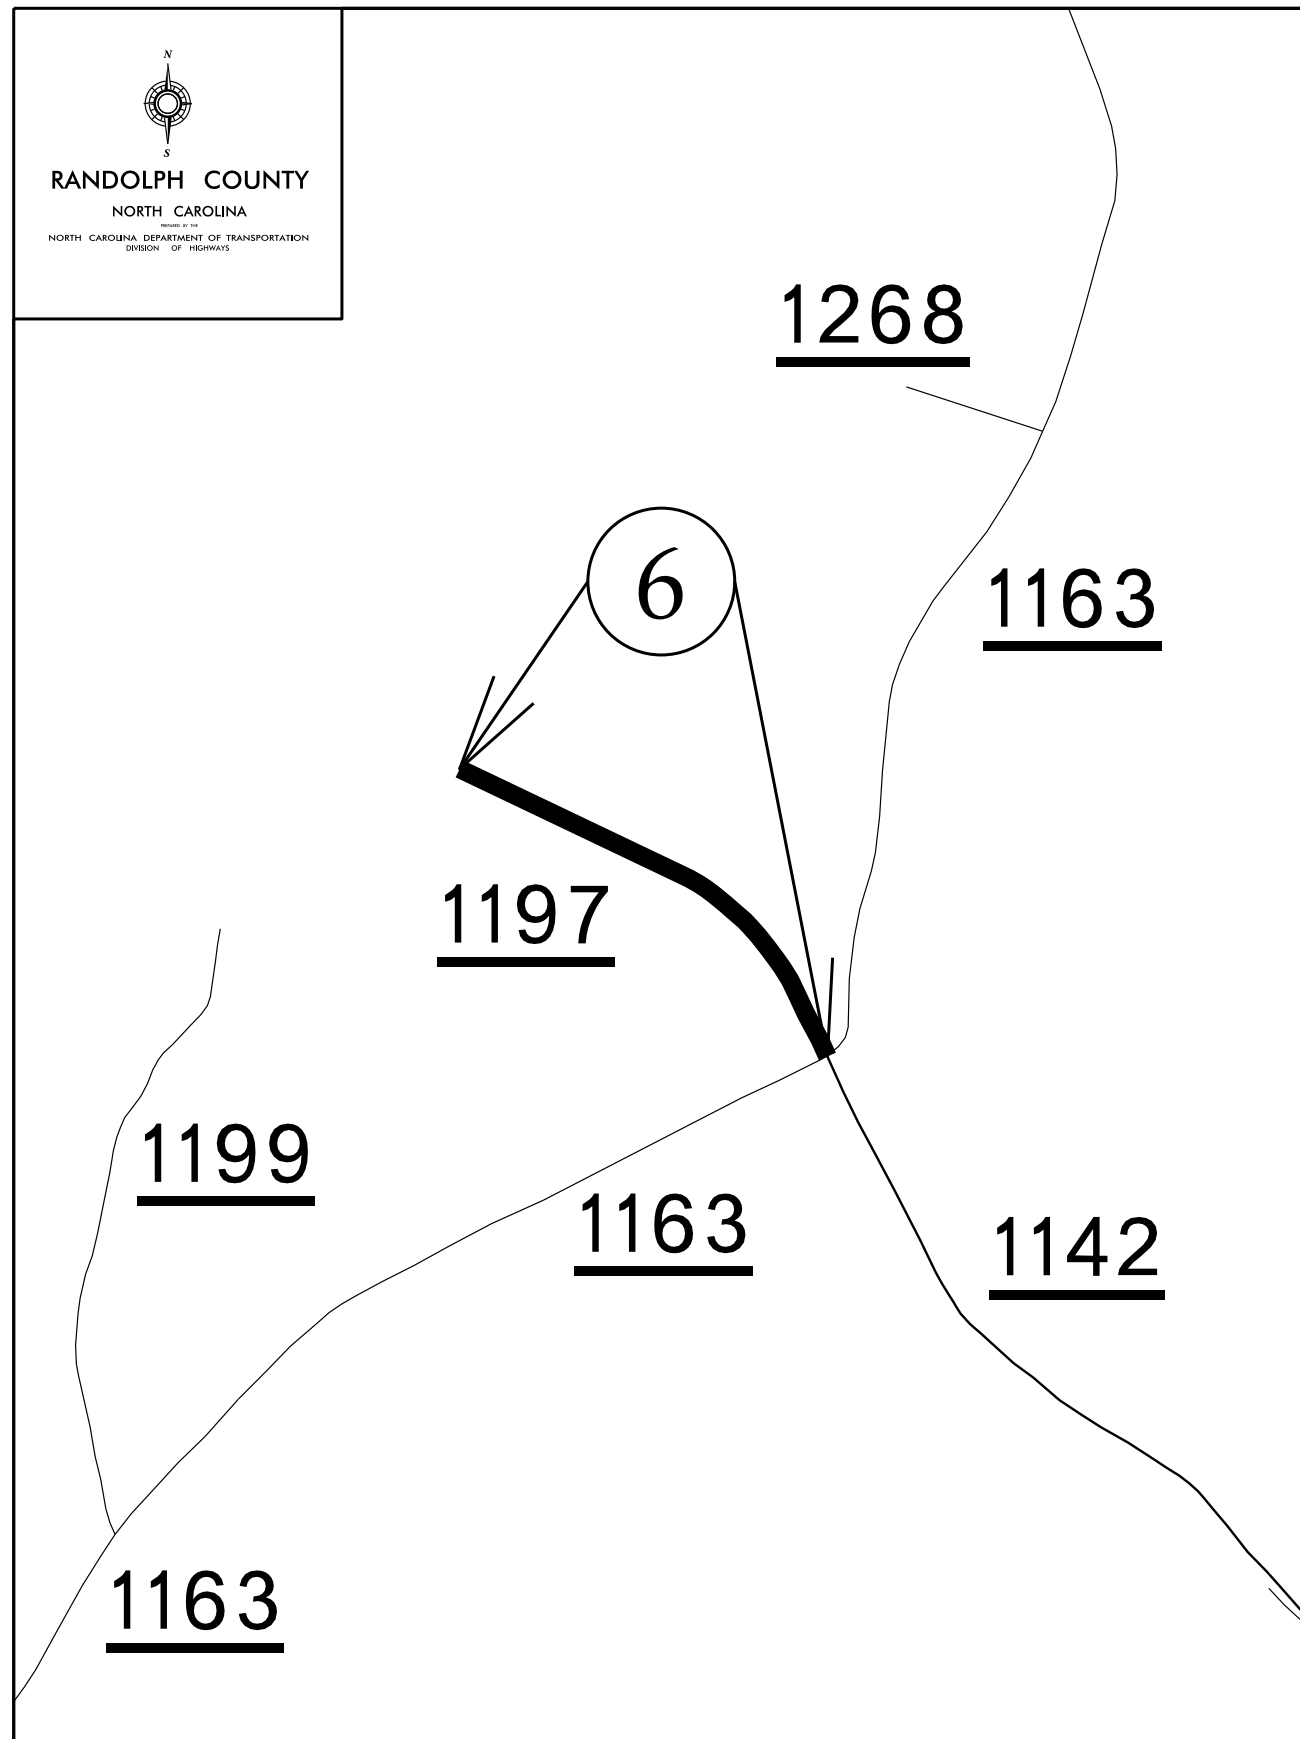


Map 8

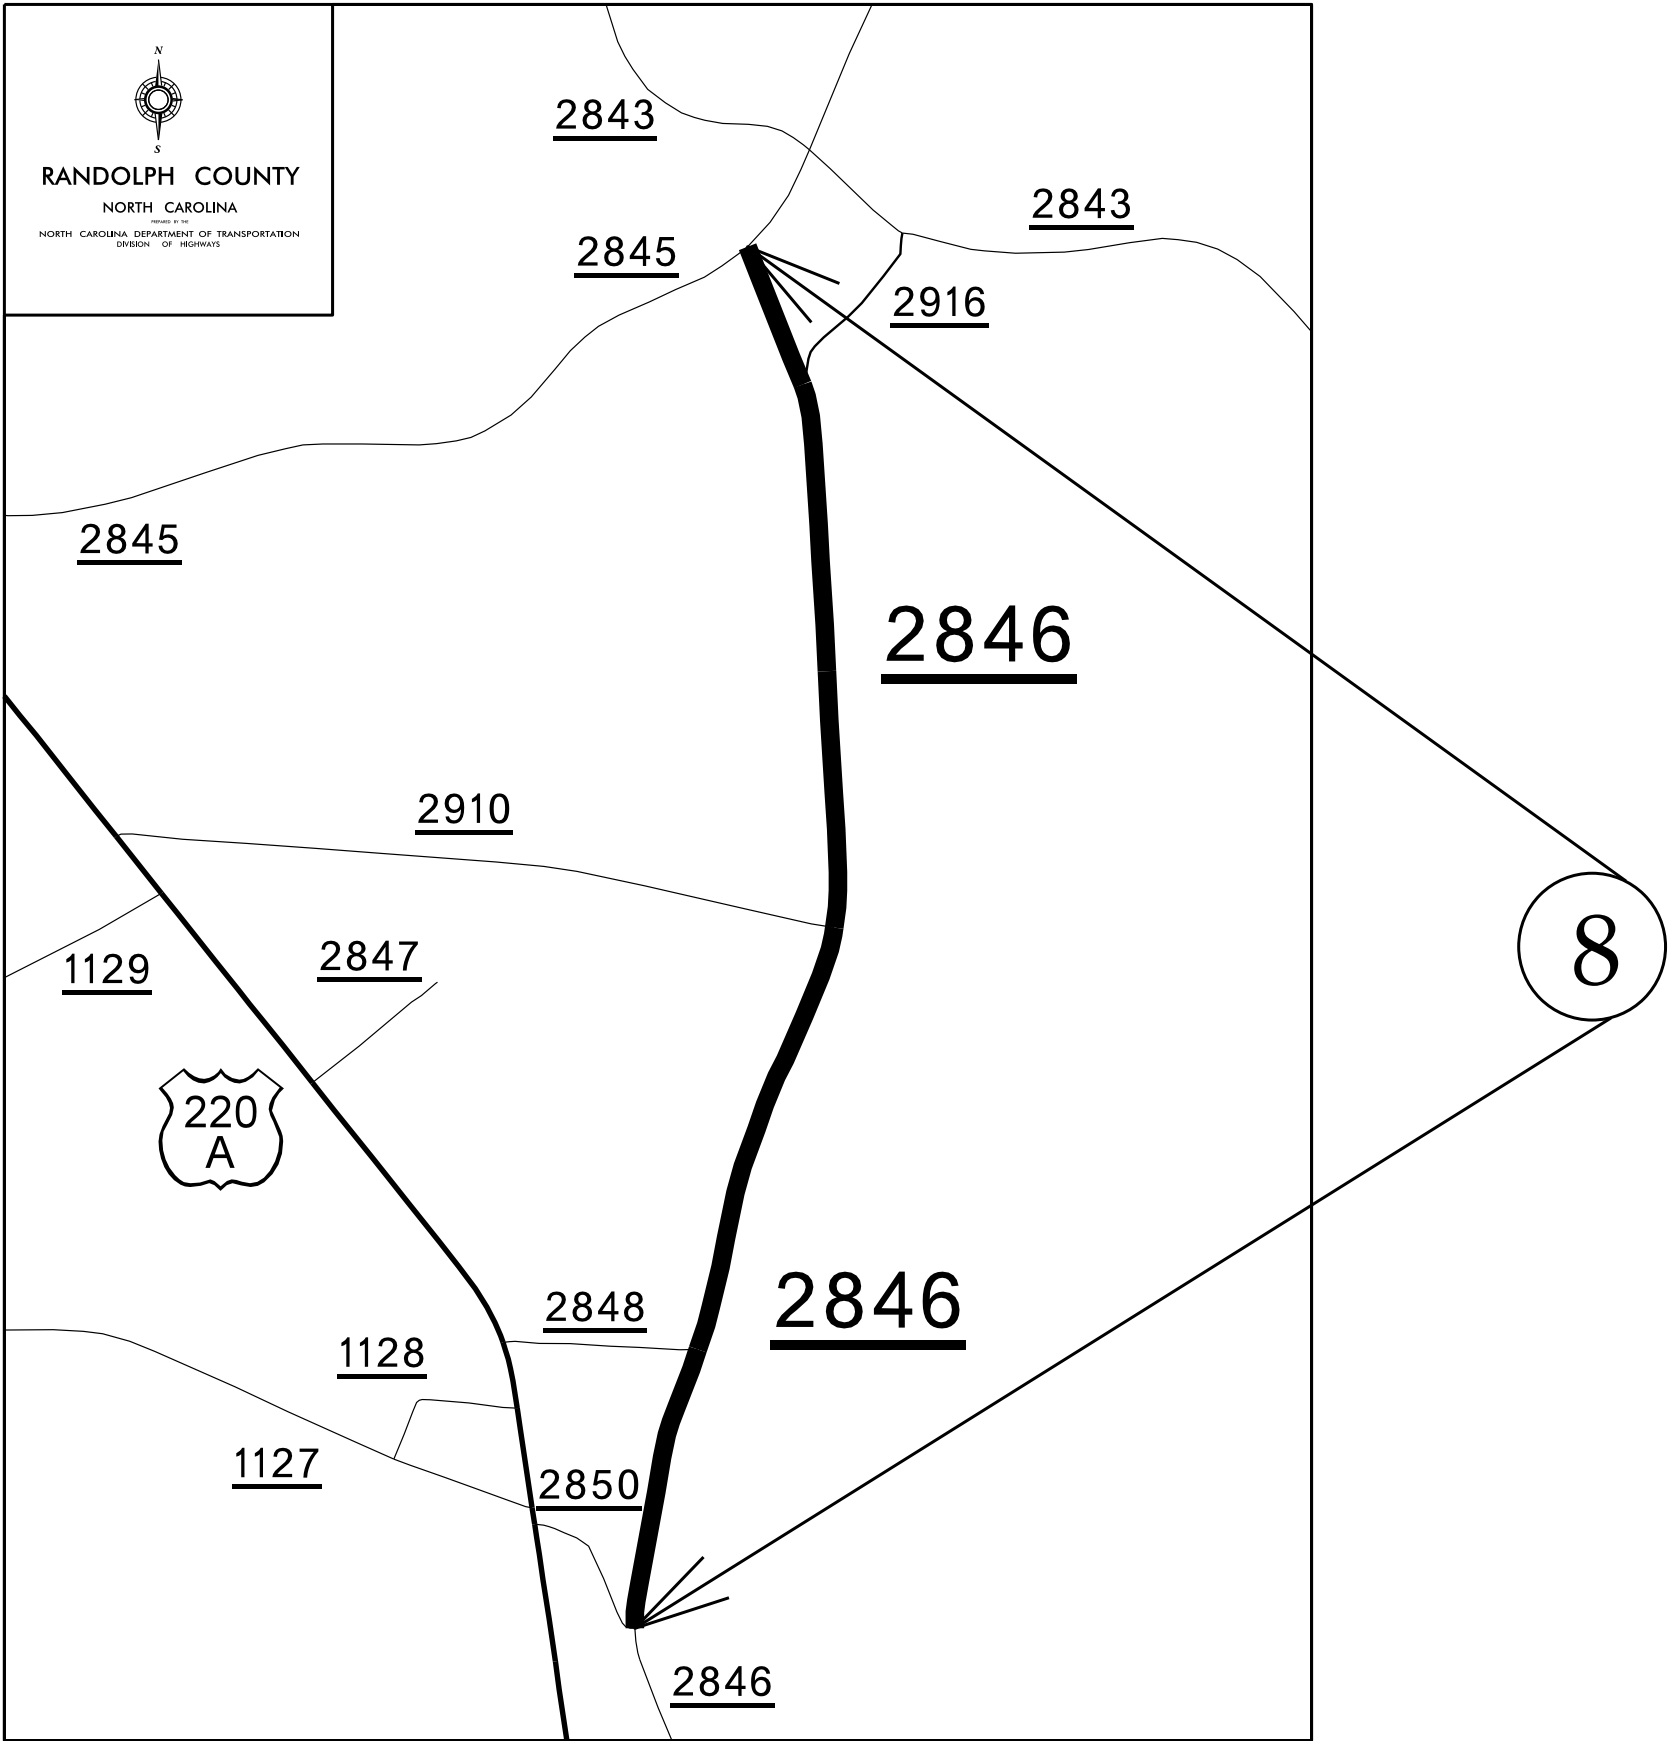


Map 11

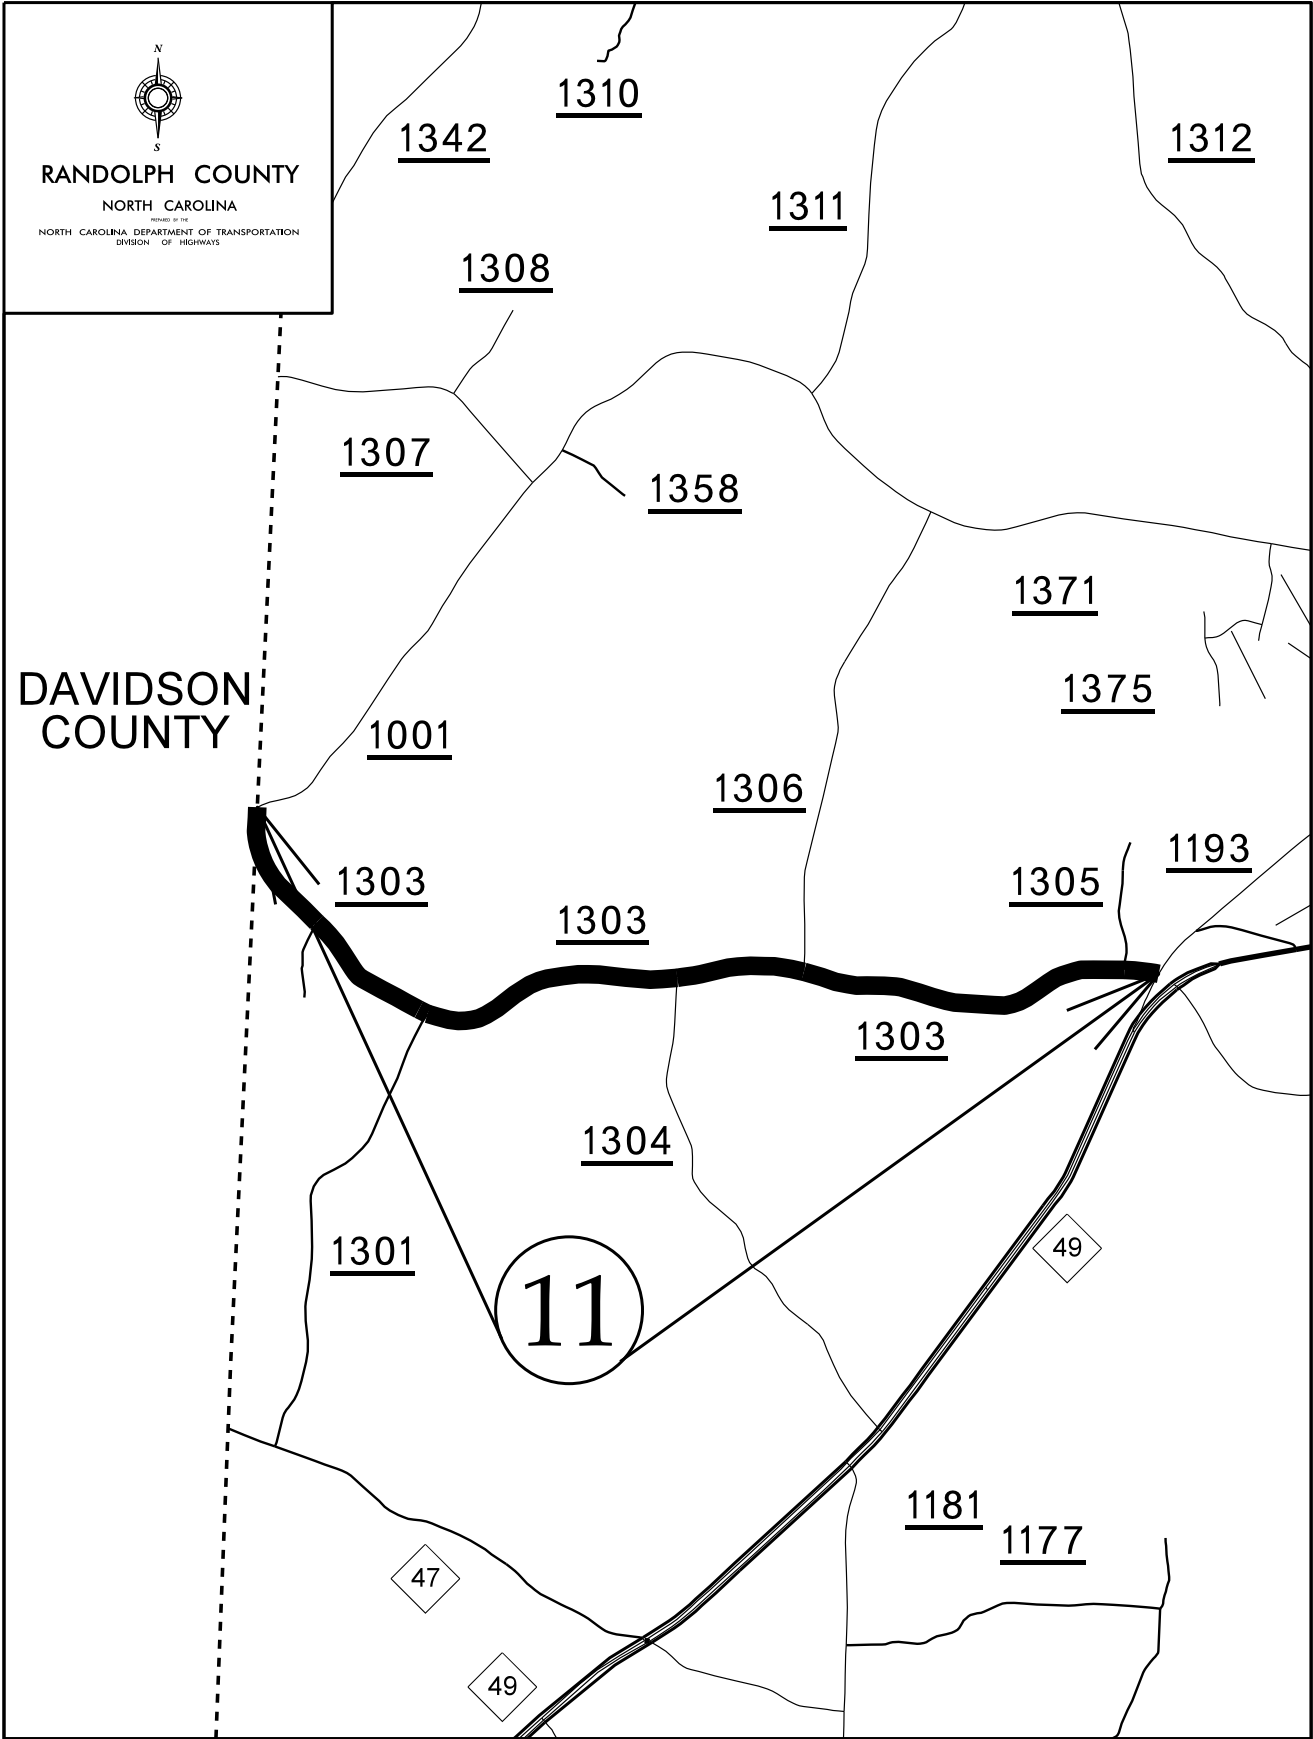


Map 13

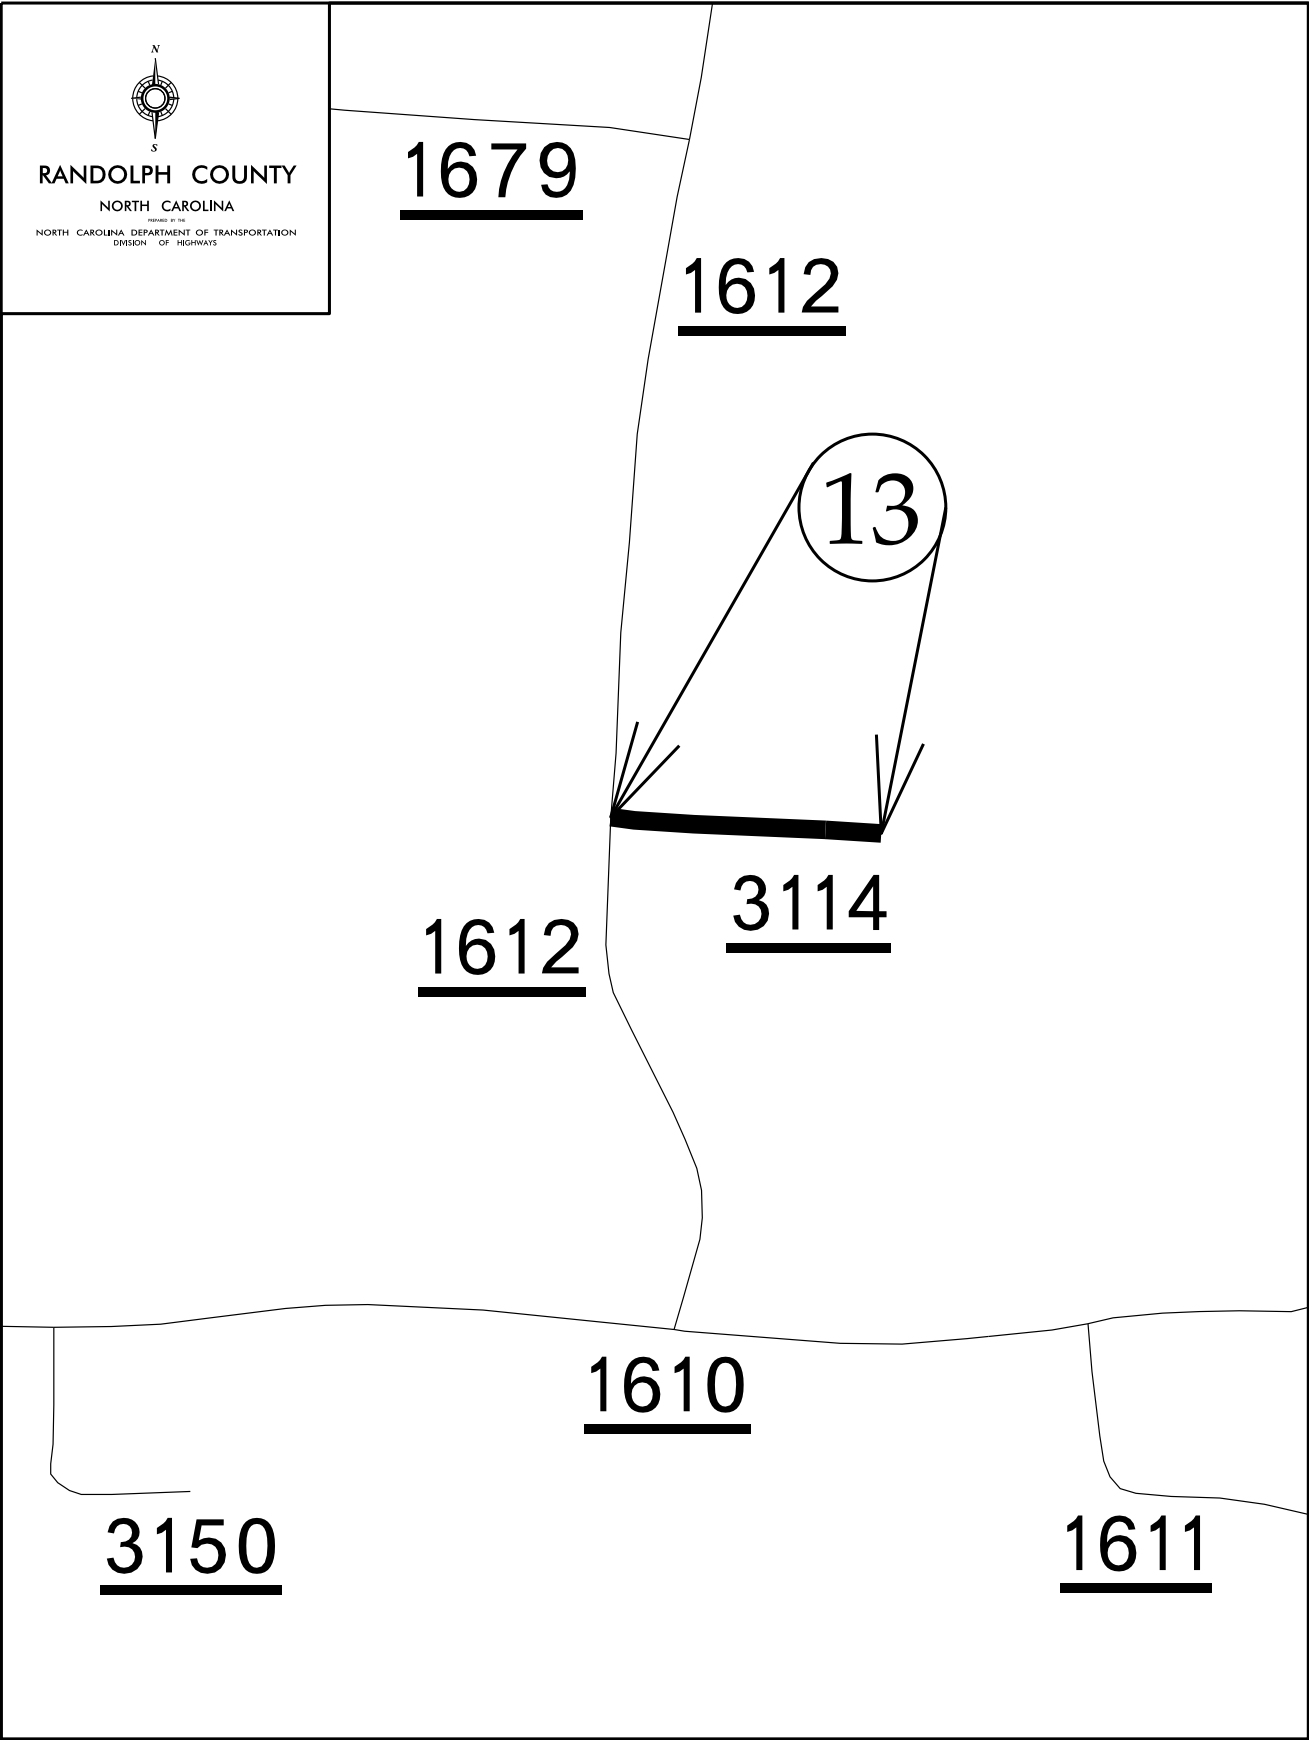

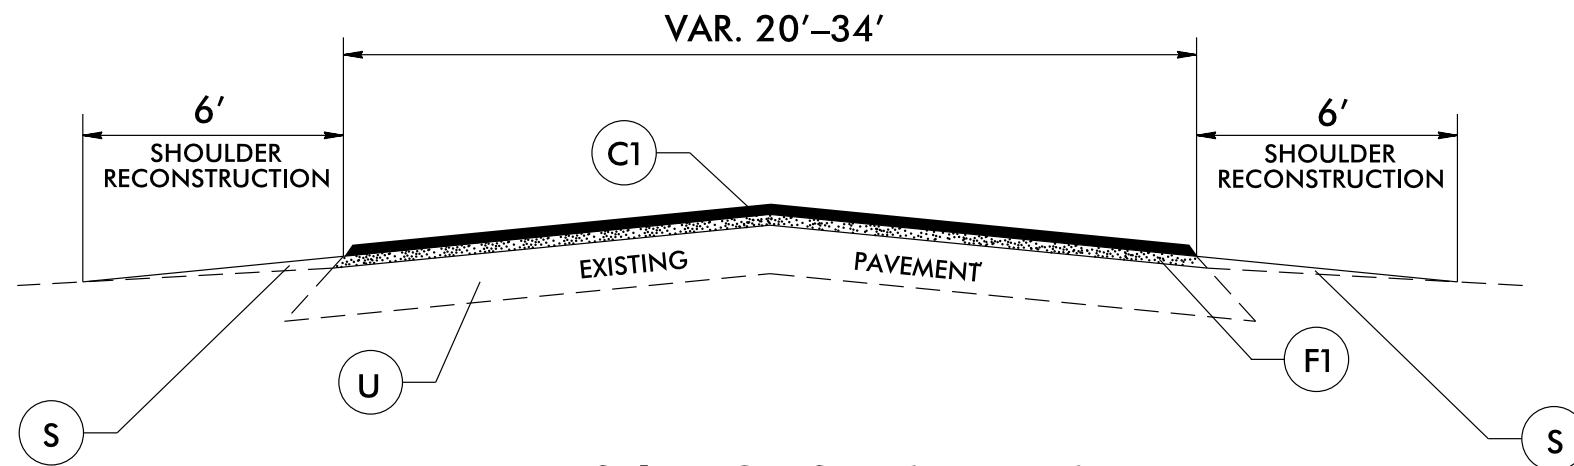


TYPICAL SECTION NO.1

USE FOR MAPS 1,2,3,4,5,11,12,13

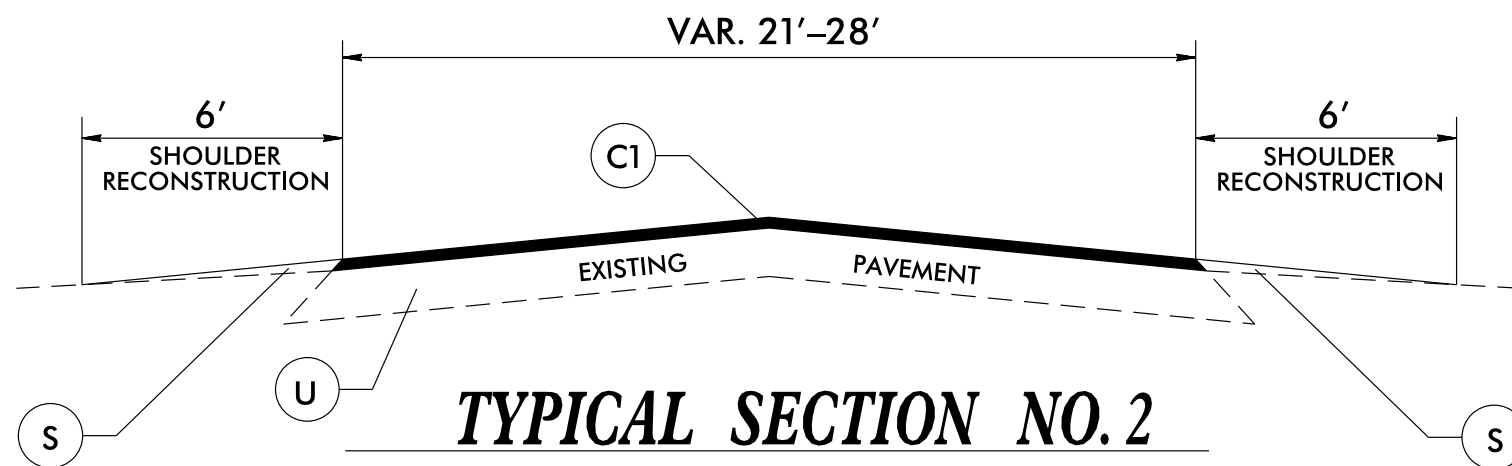

TYPICAL SECTION NO. 2

USE FOR MAPS 6,7,8,9,10

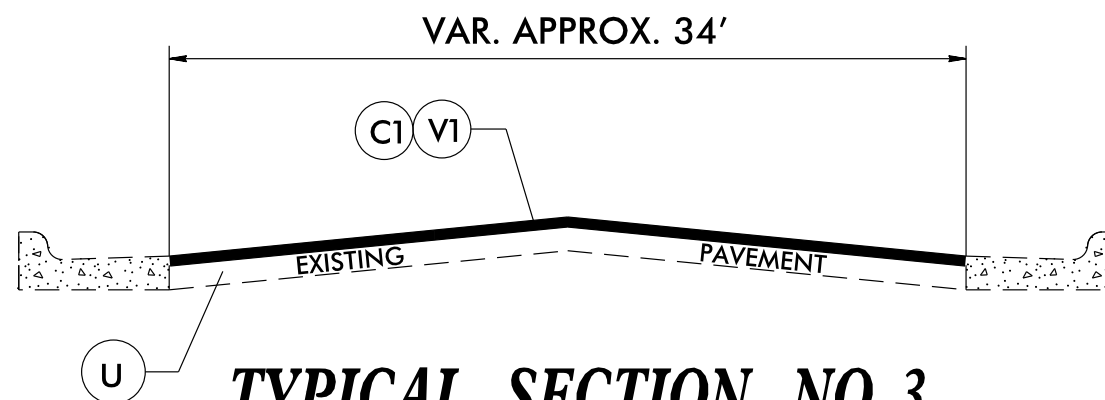


TYPICAL SECTION NO. 3

USE FOR SECTION OF
MAP 7 WITH C+G


PAVEMENT SCHEDULE	
C1	PROP. APPROX. 1.5" ASPHALT CONCRETE SURFACE COURSE, TYPE S9.5B, AT AN AVERAGE RATE OF 165 LBS. PER SQ. YD.
F1	PROP. ASPHALT SURFACE TREATMENT, MAT COAT #67 STONE
S	AGGREGATE SHOULDER BORROW
U	EXISTING PAVEMENT
V1	MILLING 1.5" IN DEPTH

DETAILS

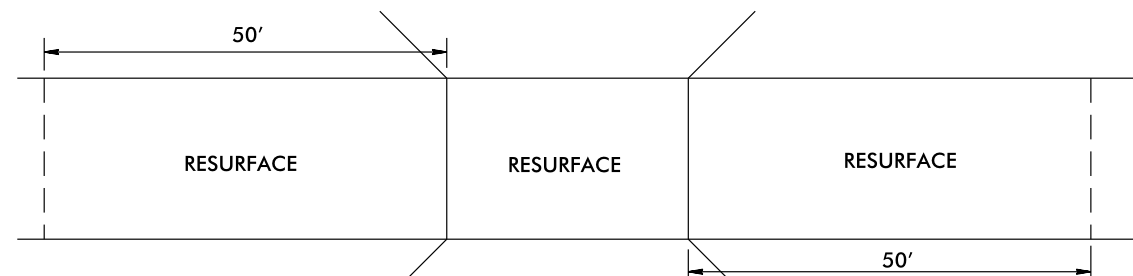


DRAWING FOR MAP 1
SR 1564 MEADOWBROOK DR BRIDGE #68

DRAWING FOR MAP 12
SR 2660 BETHEL FRIENDS RD BRIDGE #184

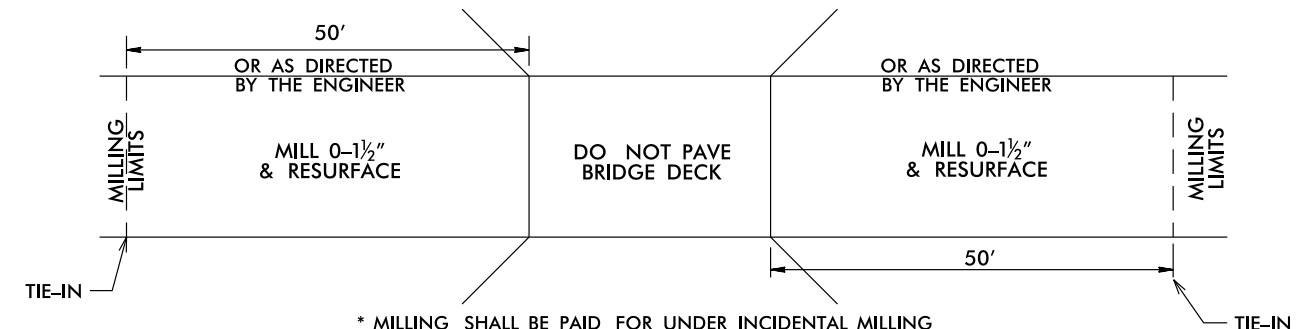


* MILLING SHALL BE PAID FOR UNDER INCIDENTAL MILLING
DRAWING FOR MAP 1
SR 1564 MEADOWBROOK DR BRIDGE #114

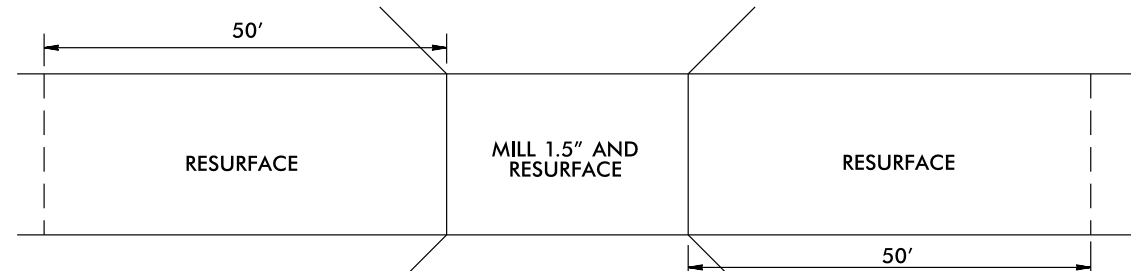

* MILLING SHALL BE PAID FOR UNDER INCIDENTAL MILLING


DRAWING FOR MAP 1
SR 1564 MEADOWBROOK DR BRIDGE #69

DRAWING FOR MAP 5
SR 1163 UNION CHURCH RD BRIDGE #16

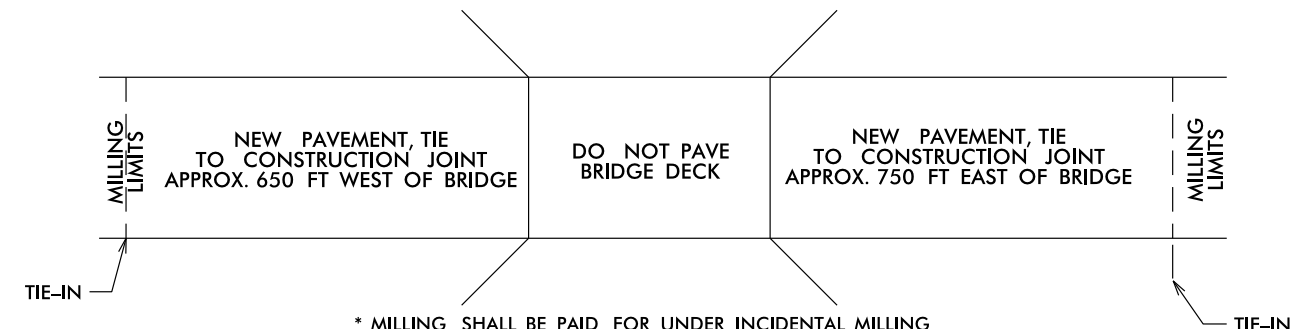


* MILLING SHALL BE PAID FOR UNDER INCIDENTAL MILLING
DRAWING FOR MAP 11
SR 1303 BRANTLEY GORDON RD BRIDGE #35

DETAILS OF PATCHING EXISTING PAVEMENT PRIOR TO RESURFACING

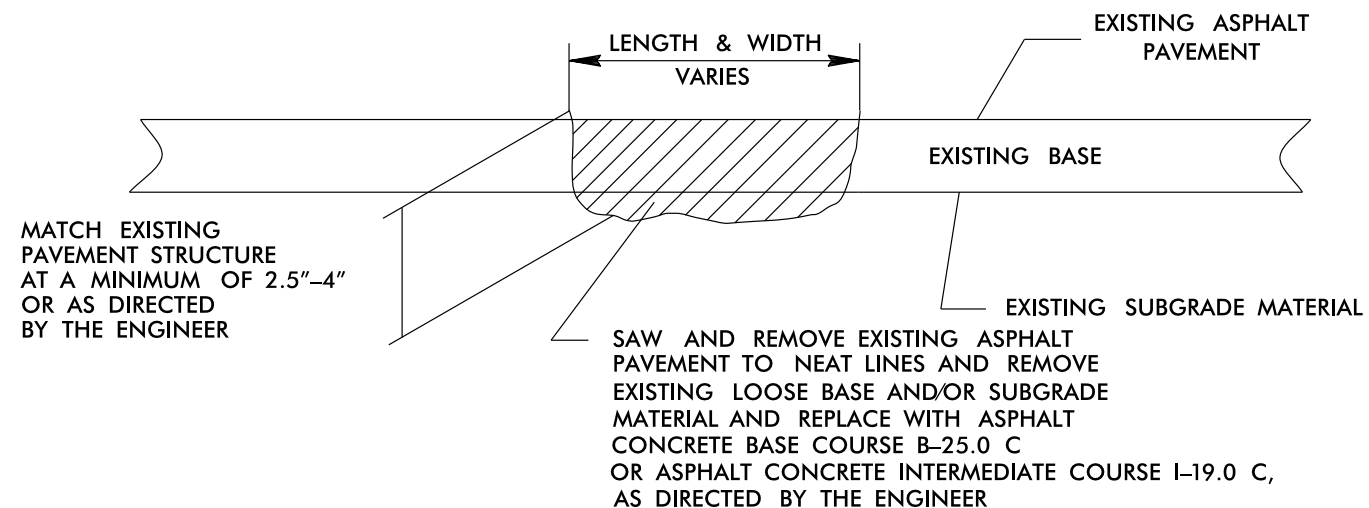


PAVEMENT TIE-IN DETAIL

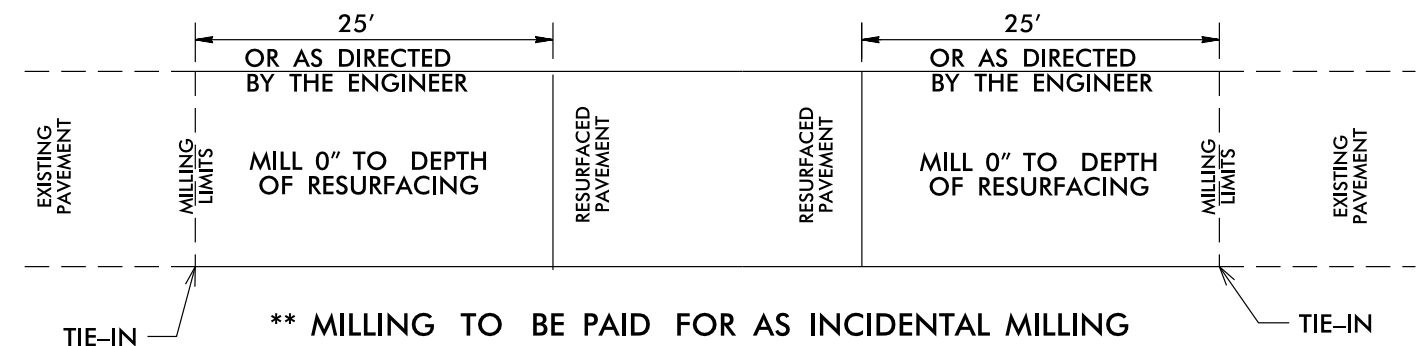


** MILLING TO BE PAID FOR AS INCIDENTAL MILLING


- NOTES:
- 1) DETAIL DOES NOT APPLY TO OGAFD AND ULTRA-THIN BONDED WEARING COURSE.
 - 2) BACKFILL SHOULDER WITH APPROVED MATERIAL.
 - 3) THE SHOULDER WEDGE DEVICE MAY BE DISENGAGED AT PAVED DRIVEWAYS, SIDE STREETS, HIGH SHOULDERS, AND OTHER LOCATIONS NOT FEASIBLE TO CONSTRUCT AS APPROVED BY THE ENGINEER.

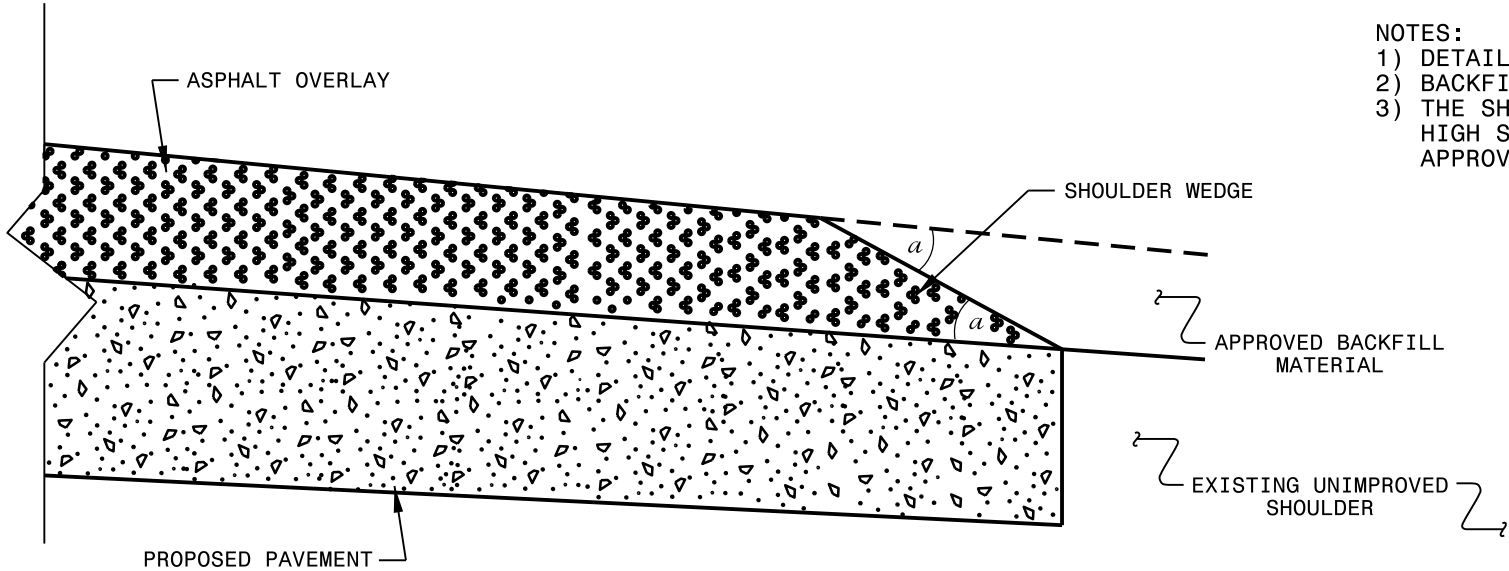

SHOULDER WEDGE DETAIL
(Resurfacing Projects w/ Widening or
with Existing Paved Shoulder having no dropoffs)

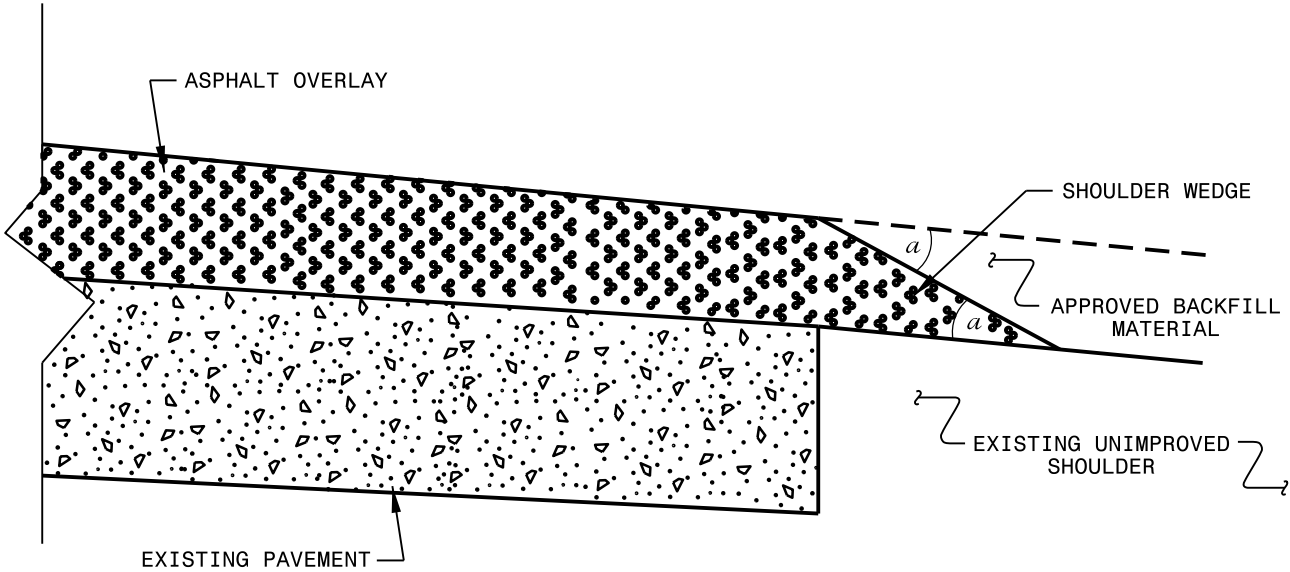

SHOULDER WEDGE DETAIL
(Resurfacing Projects w/ NO Widening)

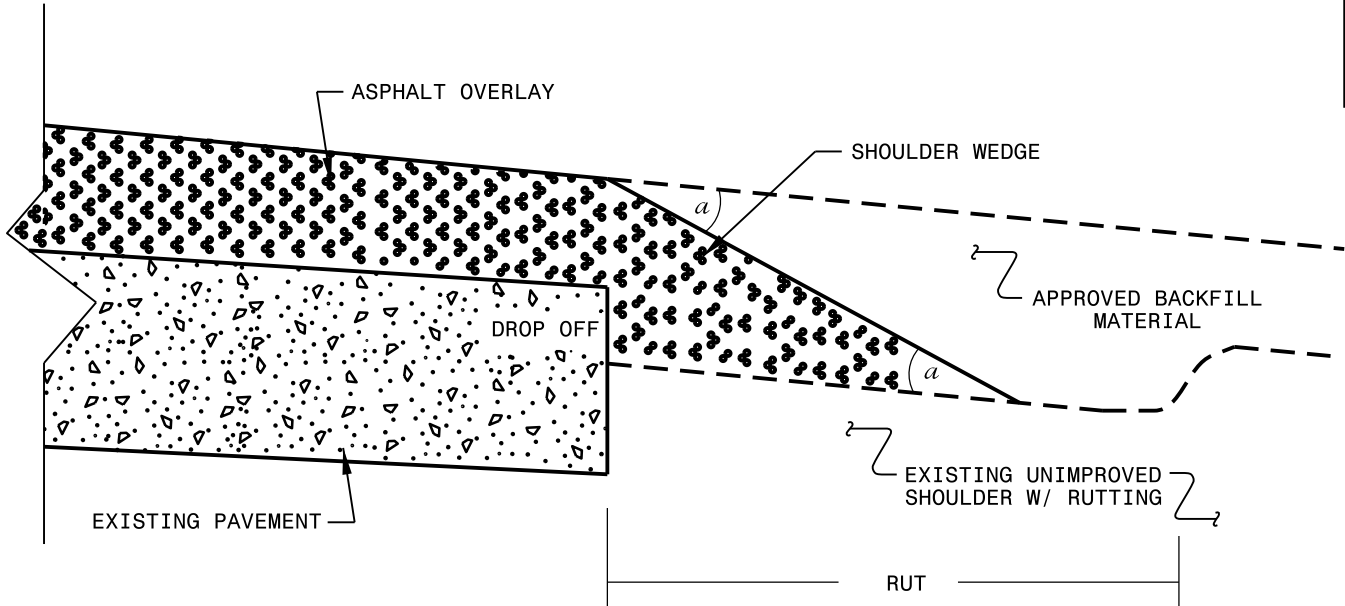

SHOULDER WEDGE DETAIL
(Resurfacing Adjacent to
Rutted Shoulder)

- SHOULDER WEDGE ANGLE = 30°

CONTRACT STANDARDS AND DEVELOPMENT UNIT			
Office 919-707-6950		FAX 919-250-4119	
SHOULDER WEDGE DETAILS			
ORIGINAL BY:	T.SPELL	DATE:	7-19-11
MODIFIED BY:		DATE:	2/2/16
CHECKED BY:		DATE:	
FILE SPEC.:	s:\usr\details\stand\shoulderwedgedetail.dgn		

PROJECT NO.	SHEET NO.	TOTAL NO.
2025CPT.08.14.20761	19	

SUMMARY OF QUANTITIES

PROJECT NO	COUNTY	MAP NO	ROUTE	DESCRIPTION	TYP NO	LANES	LANE TYPE	LENGTH	WIDTH	BEGI	END	1245000000-E	1260000000-E	1297000000-E	1330000000-E	1519000000-E	1575000000-E	1704000000-E	1775500000-E	1838000000-E	1838500000-N
								MI	FT	N	MP	SHOULDER RECONSTRUCTION	AGGREGATE SHOULDER BORROW	1.5" MILLING	INCIDENTAL MILLING	SURFACE COURSE, S9.5B	ASPHALT BINDER FOR PLANT MIX	PATCHING EXISTING PAVEMENT	ASPHALT SURFACE TREATMENT, MATCOAT, #67 STONE	EMULSION FOR ASPHALT SURFACE TREATMENT	VACUUM TRUCK
2025CPT.08.14.20761	Randolph	1	SR-1564 / MEADOWBROOK DR	FROM NC 62 TO SR 3106 (KENNEDY RD)	1	2	2WU	4.03	29	0	4.03	8.06	1,132.00		3,020	5,657	378	205	68,564.00	27,426	3.00
TOTAL FOR MAP NO. 1								4.03				8.06	1,132.00		3,020	5,657	378	205	68,564.00	27,426	3.00
2025CPT.08.14.20761	Randolph	2	SR-1556 / WELBORN RD	FROM SR 1547 (FINCH FARM RD) TO SR 1564 (MEADOWBROOK DR)	1	2	2WU	2.465	20	0	2.465	4.93	692.00		2,760	2,386	167	250	28,925.00	11,570	1.00
TOTAL FOR MAP NO. 2								2.465				4.93	692.00		2,760	2,386	167	250	28,925.00	11,570	1.00
2025CPT.08.14.20761	Randolph	3	SR-3252 / HOPEWELL CHURCH RD	FROM SR 1556 (WELBORN RD) TO SR 1564 (MEADOWBROOK DR)	1	2	2WU	1.47	23	1.29	2.76	2.94	413.00		480	1,636	114	157	19,836.00	7,934	1.00
TOTAL FOR MAP NO. 3								1.47				2.94	413.00		480	1,636	114	157	19,836.00	7,934	1.00
2025CPT.08.14.20761	Randolph	4	SR-1547 / FINCH FARM RD	FROM SR 1549 (THAYER RD) TO SR 3106 (KENNEDY RD)	1	2	2WU	2.32	34	5.76	8.08	4.64	650.00		745	3,818	270	450	46,276.00	18,510	2.00
TOTAL FOR MAP NO. 4								2.32				4.64	650.00		745	3,818	270	450	46,276.00	18,510	2.00
2025CPT.08.14.20761	Randolph	5	SR-1163 / UNION CHURCH RD	FROM SR 1193 (OLD NC HWY 49) TO NC 49	1	2	2WU	0.66	21	0	0.66	1.32	185.00		130	671	47	70	8,132.00	3,253	0.30
TOTAL FOR MAP NO. 5								0.66				1.32	185.00		130	671	47	70	8,132.00	3,253	0.30
2025CPT.08.14.20761	Randolph	6	SR-1197 / PILOTS VIEW RD	FROM SR 1163 (TOT HILL FARM RD) TO END OF MAINTENANCE	2	2	2WU	0.39	21	0	0.39	0.78	110.00		195	396	28	50			
TOTAL FOR MAP NO. 6								0.39				0.78	110.00		195	396	28	50			
2025CPT.08.14.20761	Randolph	7	SR-2846 / OLD PLANK RD	FROM NC 705 (E. MAIN ST) TO SR SR 2850 (SEAGROVE PLANK RD EXT)	2,3	2	2WU	0.84	28	0	0.84	1.68	235.00	9,982	580	1,404	92	20			
TOTAL FOR MAP NO. 7								0.84				1.68	235.00	9,982	580	1,404	92	20			
2025CPT.08.14.20761	Randolph	8	SR-2846 / SEAGROVE PLANK RD	FROM SR 2850 (SEAGROVE PLANK RD EXT) TO SR 2845 (OLD NC HWY 13)	2	2	2WU	1.814	19	0.84	2.654	3.62	508.00		1,255	1,668	112	80			
TOTAL FOR MAP NO. 8								1.814				3.62	508.00		1,255	1,668	112	80			
2025CPT.08.14.20761	Randolph	9	SR-2851 / E KING AVE	FROM US 220 ALT (N. BROAD ST) TO SR 2846 (OLD PLANK RD)	2	2	2WU	0.203	20	0	0.203	0.40	56.00		175	197	17	80			
TOTAL FOR MAP NO. 9								0.203				0.40	56.00		175	197	17	80			
2025CPT.08.14.20761	Randolph	10	SR-2848 / BENNETT FARM RD	FROM US 220 ALT (US HWY 220 S) TO SR 2846 (SEAGROVE PLANK RD)	2	2	2WU	0.245	20	0	0.245	0.49	69.00		135	237	21	120			
TOTAL FOR MAP NO. 10								0.245				0.49	69.00		135	237	21	120			
2025CPT.08.14.20761	Randolph	11	SR-1303 / BRANTLEY GORDON RD	FROM SR 1193 (OLD NC HWY 49) TO SR 1001 (FARMER RD)	1	2	2WU	4	21	0	4	8.00	1,124.00		1,180	4,066	303	800	49,280.00	19,712	2.00
TOTAL FOR MAP NO. 11								4				8.00	1,124.00		1,180	4,066	303	800	49,280.00	19,712	2.00
2025CPT.08.14.20761	Randolph	12	SR-2660 / BETHEL FRIENDS RD	FROM SR 2614 (GRANTVILLE LN) TO NC 42	1	2	2WU	1.605	20	0	1.605	3.21	449.00		140	1,554	108	150	18,773.00	7,509	1.00
TOTAL FOR MAP NO. 12								1.605				3.21	449.00		140	1,554	108	150	18,773.00	7,509	1.00
2025CPT.08.14.20761	Randolph	13	SR-3114 / LOIS LN	FROM SR 1612 (UWHARRIE RD) TO END OF MAINTENANCE	1	2	2WU	0.156	21	0	0.156	0.30	45.00		100	159	12	40	1,969.00	788	0.10
TOTAL FOR MAP NO. 13								0.156				0.30	45.00		100	159	12	40	1,969.00	788	0.10
TOTAL FOR PROJ NO. 2025CPT.08.14.20761								20.198				40.37	5,668.00	9,982	10,895	23,849	1,669	2,472	241,755.00	96,702	10.40
GRAND TOTAL								20.198				40.37	5,668.00	9,982	10,895	23,849	1,669	2,472	241,755.00	96,702	10.40

PROJECT NO.	SHEET NO.	TOTAL NO.
2025CPT.08.14.20761	20	

THERMOPLASTIC AND PAINT QUANTITIES


												4413000000-E	4457000000-N	4688000000-E	4700000000-E	4709000000-E	4720000000-E	4725000000-E	4815000000-E	4820000000-E	4835000000-E	4840000000-N	4845000000-N	4850000000-E	4900000000-N	CRYSTAL & RED MARKERS				
PROJECT NO	COUNTY	MAP NO	ROUTE	DESCRIPTION	TYP NO	LANES	LANE TYPE	LENGTH	WIDTH	BEGIN MP	END MP	WORK ZONE ADVANCE/GENERAL WARNING SIGNING	TEMPORARY TRAFFIC CONTROL	6" X 90 M YELLOW THERMO	6" X 90 M WHITE THERMO	12" X 90 M YELLOW THERMO	24" X 90 M WHITE THERMO	THERMO MSG SCHOOL 90 M	THERMO RT ARROW 90 M	THERMO LT ARROW 90 M	6" WHITE PAINT	6" YELLOW PAINT	8" YELLOW PAINT	24" WHITE PAINT	PAINT MSG SCHOOL	PAINT LT ARROW	4" LINE REMOVAL	YELLOW & YELLOW MARKERS	CRYSTAL & RED MARKERS	
								MI	FT			SF	LS	LF	LF	LF	LF	EA	EA	EA	LF	LF	LF	LF	EA	EA	LF	EA	EA	
2025CPT.08.14.20761	Randolph	1	SR-1564 / MEADOWBROOK DR	FROM NC 62 TO SR 3106 (KENNEDY RD)	1	2	2WU	4.03	29	0	4.03	452	*								85,116	85,116		15			1,300			
TOTAL FOR MAP NO. 1								4.03				452										85,116	85,116		15			1,300		
2025CPT.08.14.20761	Randolph	2	SR-1556 / WELBORN RD	FROM SR 1547 (FINCH FARM RD) TO SR 1564 (MEADOWBROOK DR)	1	2	2WU	2.465	20	0	2.465	280										52,060	52,060		250	24				
TOTAL FOR MAP NO. 2								2.465				280										52,060	52,060		250	24				
2025CPT.08.14.20761	Randolph	3	SR-3252 / HOPEWELL CHURCH RD	FROM SR 1556 (WELBORN RD) TO SR 1564 (MEADOWBROOK DR)	1	2	2WU	1.47	23	1.29	2.76	290										31,048	31,048		40					
TOTAL FOR MAP NO. 3								1.47				290										31,048	31,048		40					
2025CPT.08.14.20761	Randolph	4	SR-1547 / FINCH FARM RD	FROM SR 1549 (THAYER RD) TO SR 3106 (KENNEDY RD)	1	2	2WU	2.32	34	5.76	8.08	126		25,767	25,123	155	100	12	5	4									152	40
TOTAL FOR MAP NO. 4								2.32				126		25,767	25,123	155	100	12	5	4									152	40
2025CPT.08.14.20761	Randolph	5	SR-1163 / UNION CHURCH RD	FROM SR 1193 (OLD NC HWY 49) TO NC 49	1	2	2WU	0.66	21	0	0.66	74										13,940	13,940							
TOTAL FOR MAP NO. 5								0.66				74										13,940	13,940							
2025CPT.08.14.20761	Randolph	6	SR-1197 / PILOTS VIEW RD	FROM SR 1163 (TOT HILL FARM RD) TO END OF MAINTENANCE	2	2	2WU	0.39	21	0	0.39	44										8,240	8,240							
TOTAL FOR MAP NO. 6								0.39				44										8,240	8,240							
2025CPT.08.14.20761	Randolph	7	SR-2846 / OLD PLANK RD	FROM NC 705 (E. MAIN ST) TO SR SR 2850 (SEAGROVE PLANK RD EXT)	2,3	2	2WU	0.84	28	0	0.84	126										14,100	15,468	400	200	24	10			
TOTAL FOR MAP NO. 7								0.84				126										14,100	15,468	400	200	24	10			
2025CPT.08.14.20761	Randolph	8	SR-2846 / SEAGROVE PLANK RD	FROM SR 2850 (SEAGROVE PLANK RD EXT) TO SR 2845 (OLD NC HWY 13)	2	2	2WU	1.814	19	0.84	2.654	126										38,228	38,228							
TOTAL FOR MAP NO. 8								1.814				126										38,228	38,228							
2025CPT.08.14.20761	Randolph	9	SR-2851 / E KING AVE	FROM US 220 ALT (N. BROAD ST) TO SR 2846 (OLD PLANK RD)	2	2	2WU	0.203	20	0	0.203	23										4,224	4,224		100	12				
TOTAL FOR MAP NO. 9								0.203				23										4,224	4,224		100	12				
2025CPT.08.14.20761	Randolph	10	SR-2848 / BENNETT FARM RD	FROM US 220 ALT (US HWY 220 S) TO SR 2846 (SEAGROVE PLANK RD)	2	2	2WU	0.245	20	0	0.245	28																		
TOTAL FOR MAP NO. 10								0.245				28																		
2025CPT.08.14.20761	Randolph	11	SR-1303 / BRANTLEY GORDON RD	FROM SR 1193 (OLD NC HWY 49) TO SR 1001 (FARMER RD)	1	2	2WU	4	21	0	4	448										84,480	84,480							
TOTAL FOR MAP NO. 11								4				448										84,480	84,480							
2025CPT.08.14.20761	Randolph	12	SR-2660 / BETHEL FRIENDS RD	FROM SR 2614 (GRANTVILLE LN) TO NC 42	1	2	2WU	1.605	20	0	1.605	178										33,792	33,792							
TOTAL FOR MAP NO. 12								1.605				178										33,792	33,792							
2025CPT.08.14.20761	Randolph	13	SR-3114 / LOIS LN	FROM SR 1612 (UWHARRIE RD) TO END OF MAINTENANCE	1	2	2WU	0.156	21	0	0.156	17																		
TOTAL FOR MAP NO. 13								0.156				17																		
TOTAL FOR PROJ NO. 2025CPT.08.14.20761								20.198				2,212	1.000	25,767	25,123	155	100	12	5	4	365,228	366,596	400	605	60	10	1,300	152	40	
														50,890					9		731,824							192		
GRAND TOTAL								20.198				2,212	1.000	25,767	25,123	155	100	12	5	4	365,228	366,596	400	605	60	10	1,300	152	40	
														50,890					9		731,824							192		

SIGNING FOR RESURFACING PROJECTS

LEGEND

STATIONARY SIGN

DIRECTION OF TRAFFIC FLOW

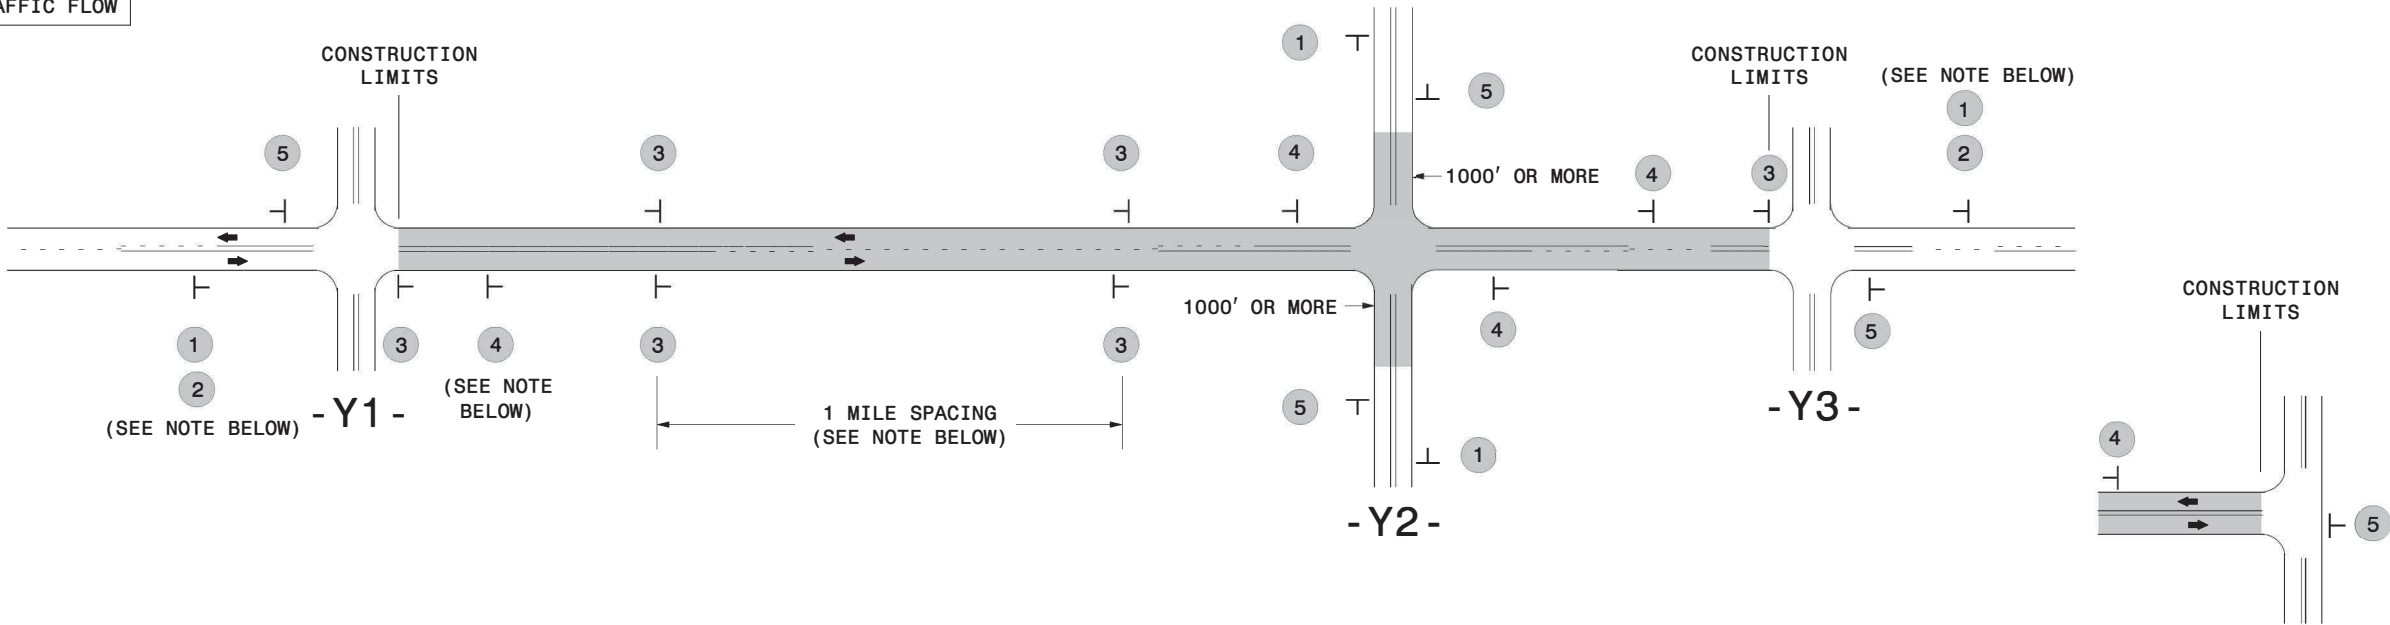


TEE INTERSECTION

MAINLINE (-L-) SIGNING

-Y- LINE SIGNING

SIGNING NOTES AND PLACEMENT PER DIRECTION	1 ROAD WORK AHEAD W20-1 48" X 48" NEXT XX MILES W7-3aP 24" X 18" PLACE 1000' PRIOR TO BEGINNING OF CONSTRUCTION LIMITS. ONLY USED ON -Y- LINES IF RESURFACING LIMITS EXTEND 1000' ALONG -Y- LINE. #2 SIGN ONLY USED WHEN CONSTRUCTION LIMITS ARE 2 OR MORE MILES IN LENGTH. ROUND UP TO NEXT WHOLE NUMBER.(NO FRACTIONAL OR DECIMAL NUMBERS)	NO REQUIRED STATIONARY SIGNING FOR THE FOLLOWING -Y- LINE CONDITIONS: 1) LESS THAN 1000' OF RESURFACING ALONG -Y- LINE 2) SUBDIVISION ROADS 3) DEAD END ROADS WHEN PAVING/CONSTRUCTION ACTIVITIES PROCEED ACROSS AN UNSIGNED -Y- LINE, PORTABLE ADVANCE WARNING SIGNS SHALL BE USED ALONG THE -Y- LINE AS SHOWN BELOW. REMOVE UPON COMPLETION OF WORK. ROAD WORK AHEAD W20-1 48" X 48" PLACED 500' IN ADVANCE OF FLAGGER. W20-7 A 48" X 48" PLACED 250' IN ADVANCE OF FLAGGER.
	3 LOWSOFT SHOULDER SP 13107 48" X 48" - PLACE INITIALLY AT THE CONSTRUCTION LIMITS AND SPACE 1 MILE APART THEREAFTER. - AT TEE INTERSECTIONS INSTALL INITIALLY ½ MILE FROM INTERSECTION AND SPACE 1 MILE APART THEREAFTER.	
	4 ROAD UNDER CONST SP 13106 48" X 48" - THESE ARE FOR -Y- LINES THAT ARE "THROUGH" ROADWAYS. - DEAD END AND SUBDIVISION ROADS ARE NOT "THROUGH" ROADWAYS. - INSTALL 500' +/- FROM EACH -Y- LINE APPROACH AS SHOWN ABOVE. - FOR MULTIPLE -Y- LINES THAT ARE SEPARATED BY 0.25 MILES OR LESS, TREAT AS A SINGLE UNIT AND INSTALL WITHIN 500' OF EACH APPROACH. - A MAXIMUM OF 2 SIGN SETS PER MILE. DO NOT INSTALL WHEN -Y- LINES ARE WITHIN 0.5 MILES FROM "END ROAD WORK" SIGN. - FOR TEE INTERSECTIONS, INSTALL WITHIN 500' +/- OF THE INTERSECTION ALONG -L- LINE.	
	5 END ROAD WORK G20-2 A 48" X 24" PLACE 500' FOLLOWING THE END OF CONSTRUCTION LIMITS OR AS SHOWN WHEN WORK ENDS AT A 3-WAY TEE INTERSECTION.	
	THE ABOVE SIGNS ARE ALL THAT ARE REQUIRED FOR A CONTRACTOR TO BEGIN A RESURFACING CONTRACT. ANY ADDITIONAL SIGNS REQUESTED BY NCDOT DIVISIONS SHALL BE INSTALLED WITHIN 7 BUSINESS DAYS OF THE START OF CONTRACT WORK.	
LESS 2 MILES	FOR RESURFACING MAPS WITH CONSTRUCTION LIMITS LESS THAN 2 MILES IN LENGTH, NO STATIONARY SIGNS ARE REQUIRED. USE PORTABLE "ROAD UNDER CONSTRUCTION" OR "ROAD WORK AHEAD" SIGNS IN LIEU OF STATIONARY ADVANCE WARNINGS SIGNS.	

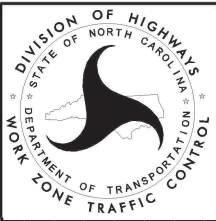

ADVANCE WARNING SIGNS
FOR
RURAL AND SUBURBAN
2-LANE ROADWAY
RESURFACING