

PROJ. REFERENCE NO.

15BPR.128.3

SHEET NO.

TMP-8

PLANS PREPARED BY:

**DRMP**


DRMP, INC.
8210 UNIVERSITY EXECUTIVE PARK DR., SUITE 220
CHARLOTTE, NC 28262
NC LICENSE NO. F-1524 (704) 549-4260

①



R3-2
24" X 24"

②

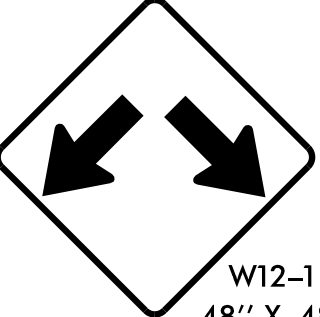



W12-1
48" X 48"

③



R6-1 R
36" X 12"

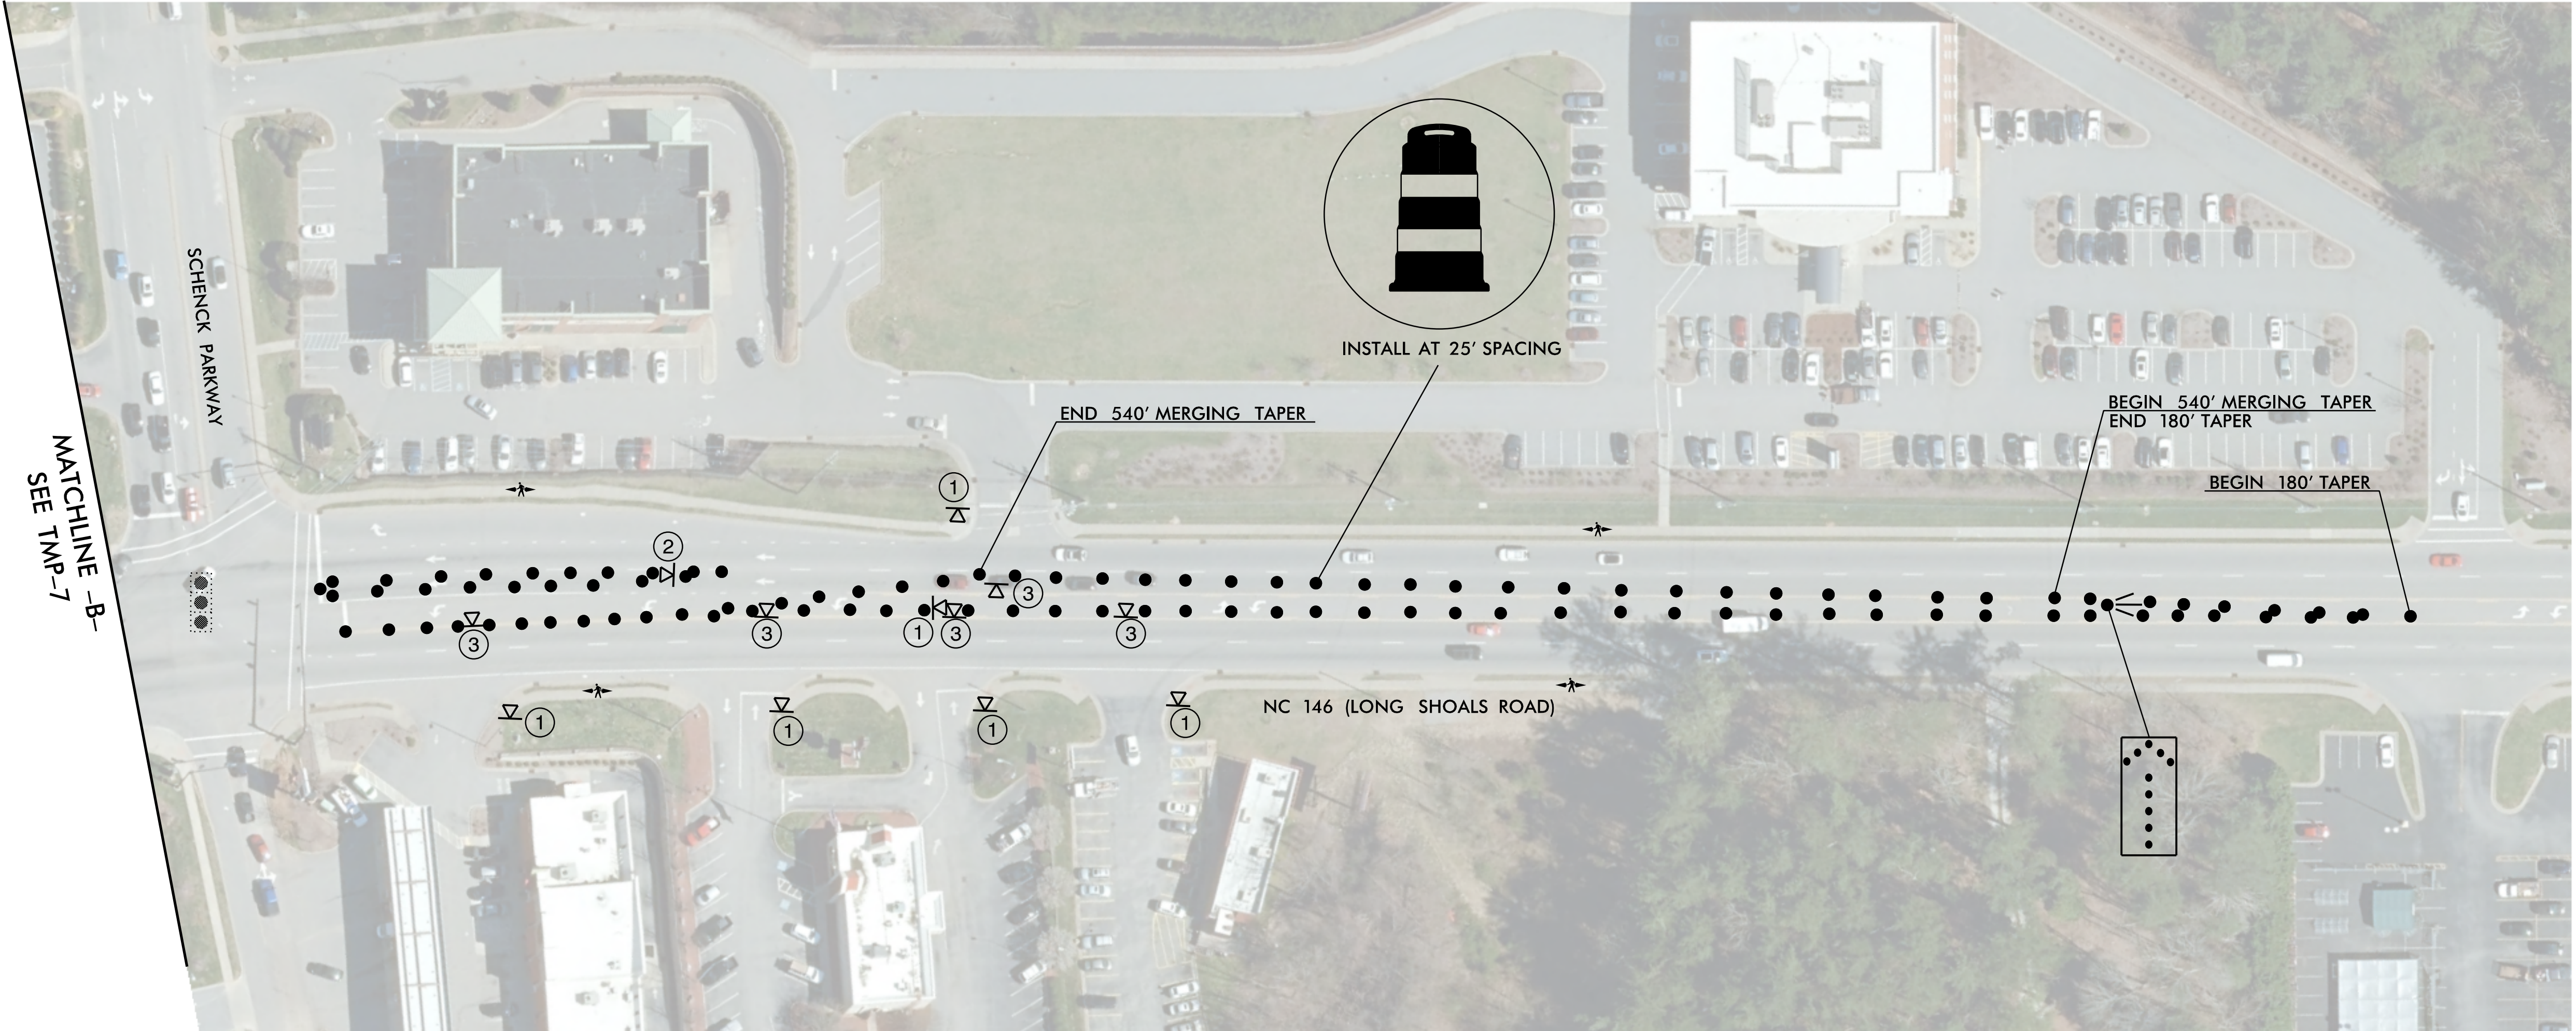

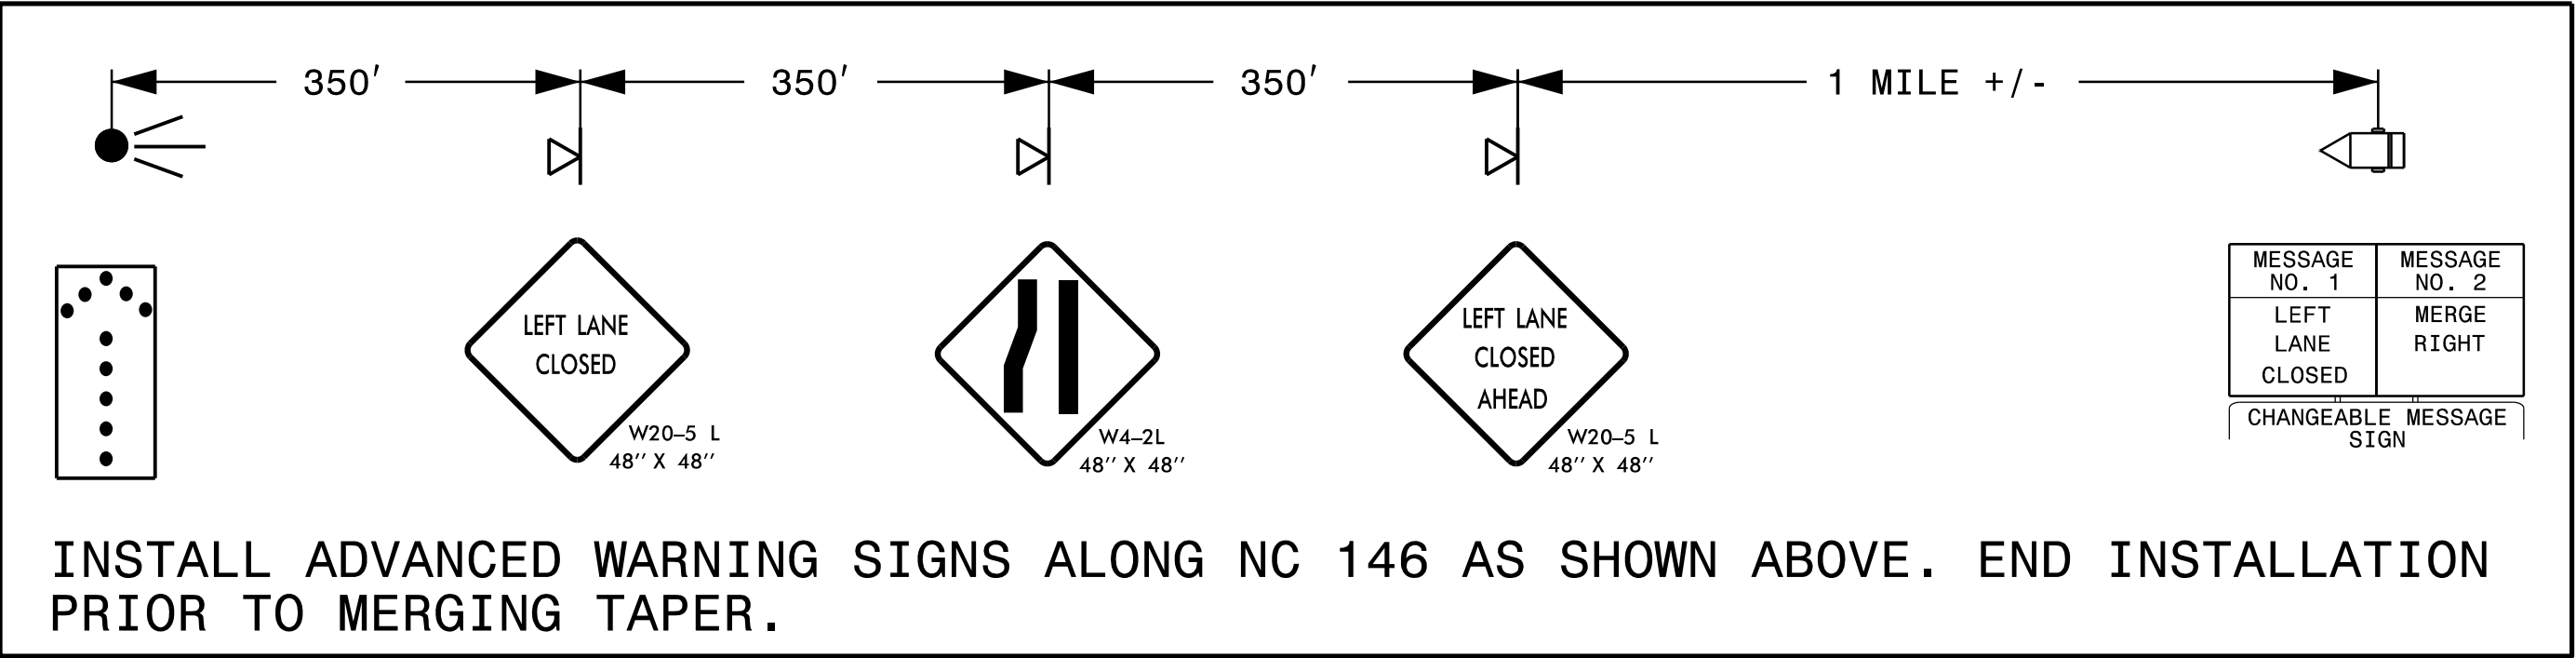

350' 350' 350' 1 MILE +/-

LEFT LANE CLOSED W20-5 L 48" X 48"

W4-2L 48" X 48"

LEFT LANE CLOSED AHEAD W20-5 L 48" X 48"

MESSAGE NO. 1	MESSAGE NO. 2
LEFT LANE CLOSED	MERGE RIGHT

CHANGEABLE MESSAGE SIGN

INSTALL ADVANCED WARNING SIGNS ALONG NC 146 AS SHOWN ABOVE. END INSTALLATION PRIOR TO MERGING TAPER.

APPROVED: 
DATE: 3/25/2025

SEAL




BRIDGE #53
TEMPORARY
TRAFFIC CONTROL
PHASE II

DOCUMENT NOT CONSIDERED FINAL
UNLESS ALL SIGNATURES COMPLETED