


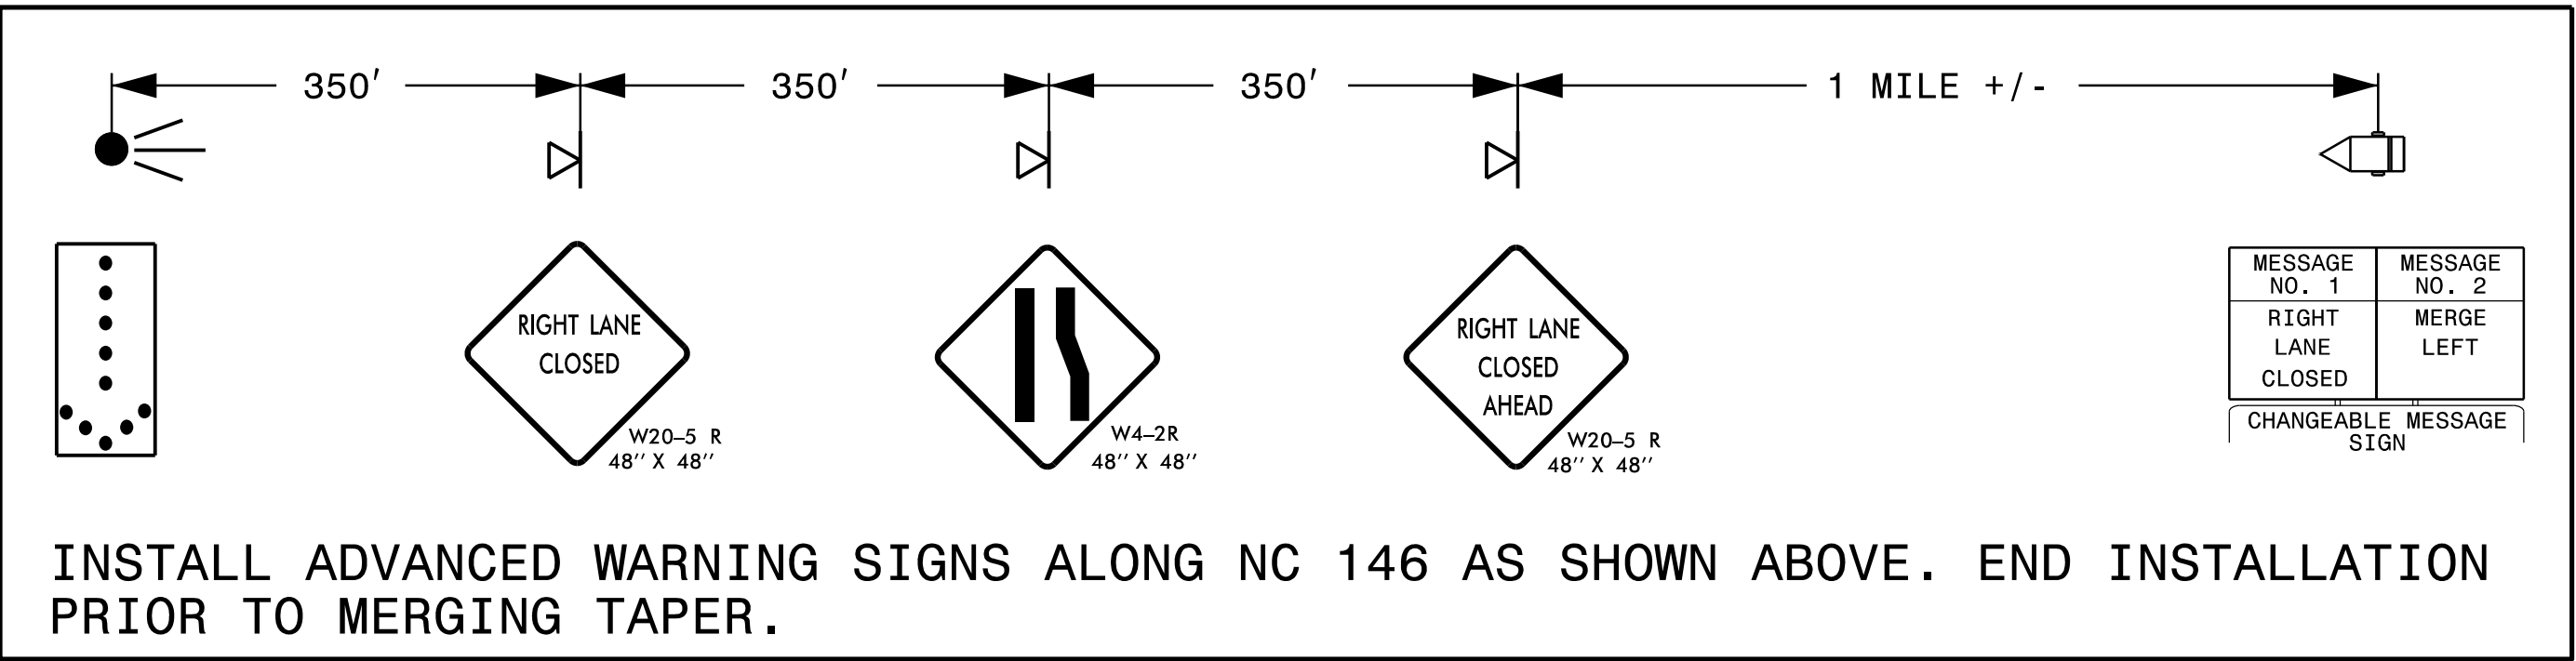

APPROVED: <u> Signed by: </u> DATE: <u>3/25/2025</u> 		BRIDGE #53 TEMPORARY TRAFFIC CONTROL PHASE IIIA
DOCUMENT NOT CONSIDERED FINAL UNLESS ALL SIGNATURES COMPLETED		