



INSTALL ADVANCED WARNING SIGNS ALONG US 25 AS SHOWN ABOVE. END INSTALLATION PRIOR TO MERGING TAPER.

MATCHLINE -A-  
SEE TMP-20

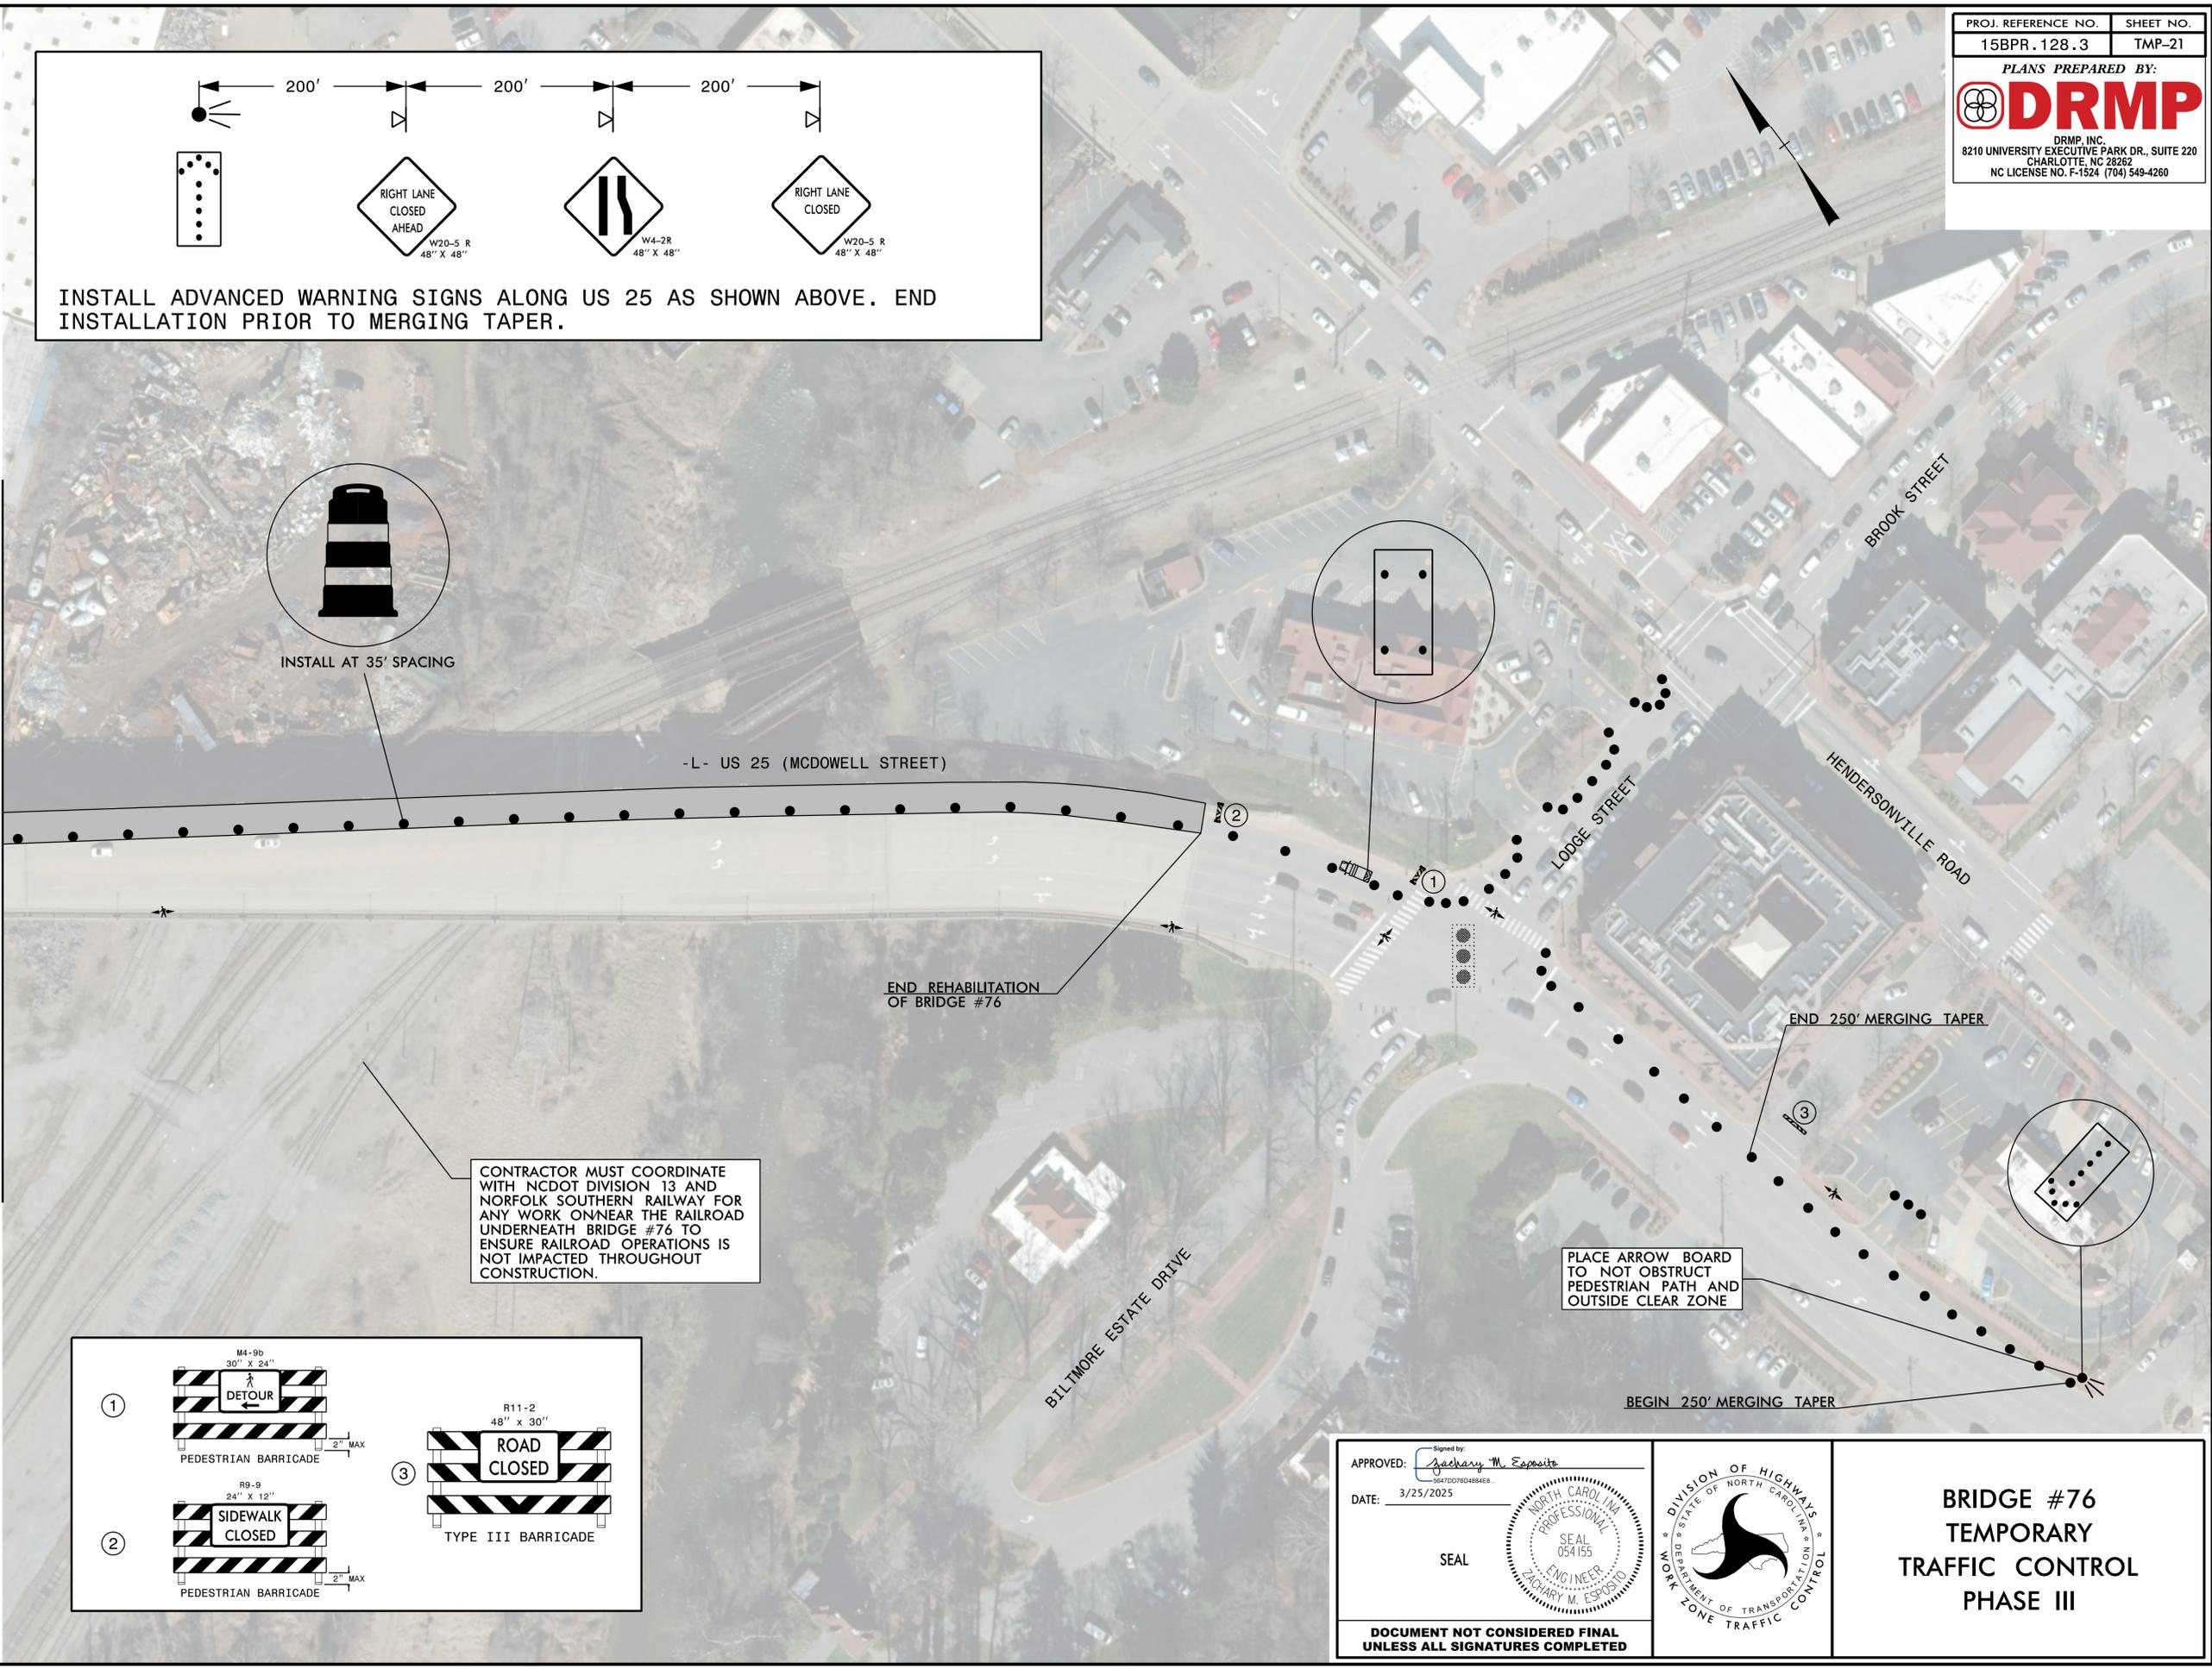


CONTRACTOR MUST COORDINATE WITH NCDOT DIVISION 13 AND NORFOLK SOUTHERN RAILWAY FOR ANY WORK ONNEAR THE RAILROAD UNDERNEATH BRIDGE #76 TO ENSURE RAILROAD OPERATIONS IS NOT IMPACTED THROUGHOUT CONSTRUCTION.

PLACE ARROW BOARD TO NOT OBSTRUCT PEDESTRIAN PATH AND OUTSIDE CLEAR ZONE

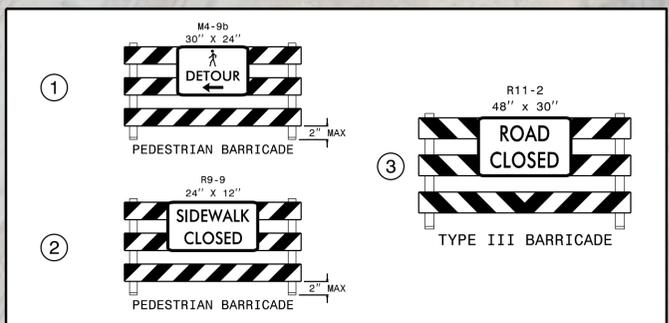

APPROVED: *Zachary M. Esposito*  
DATE: 3/25/2025  
SEAL  
NORTH CAROLINA PROFESSIONAL ENGINEER  
ZACHARY M. ESPOSITO  
054155

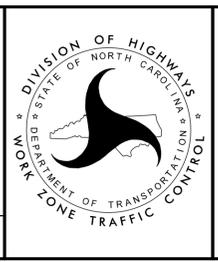

**BRIDGE #76  
TEMPORARY  
TRAFFIC CONTROL  
PHASE III**

DOCUMENT NOT CONSIDERED FINAL UNLESS ALL SIGNATURES COMPLETED