




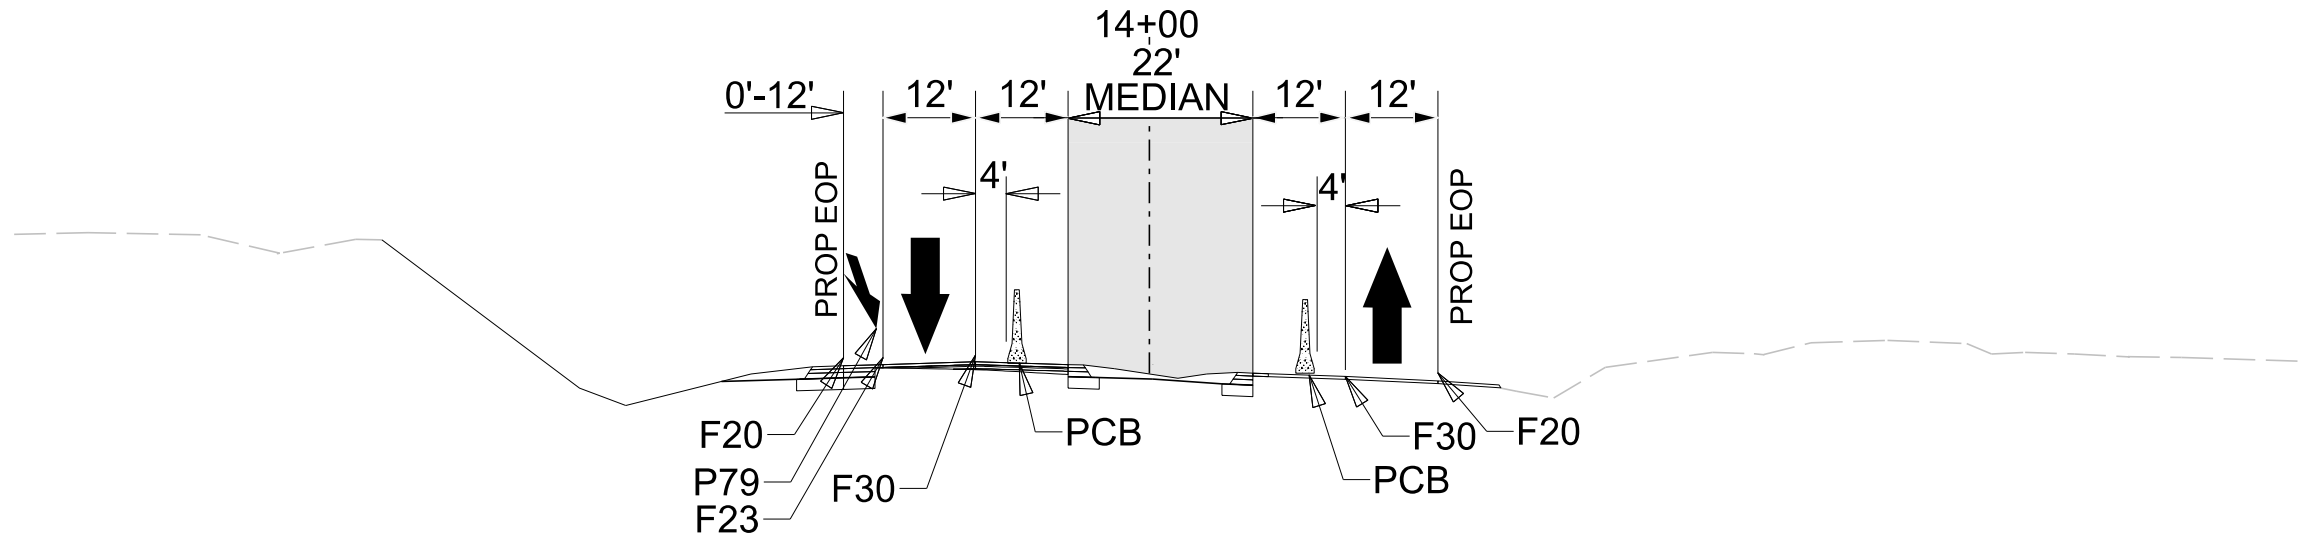


TYPICAL SECTION -L- STA. 14+00.00 A-A

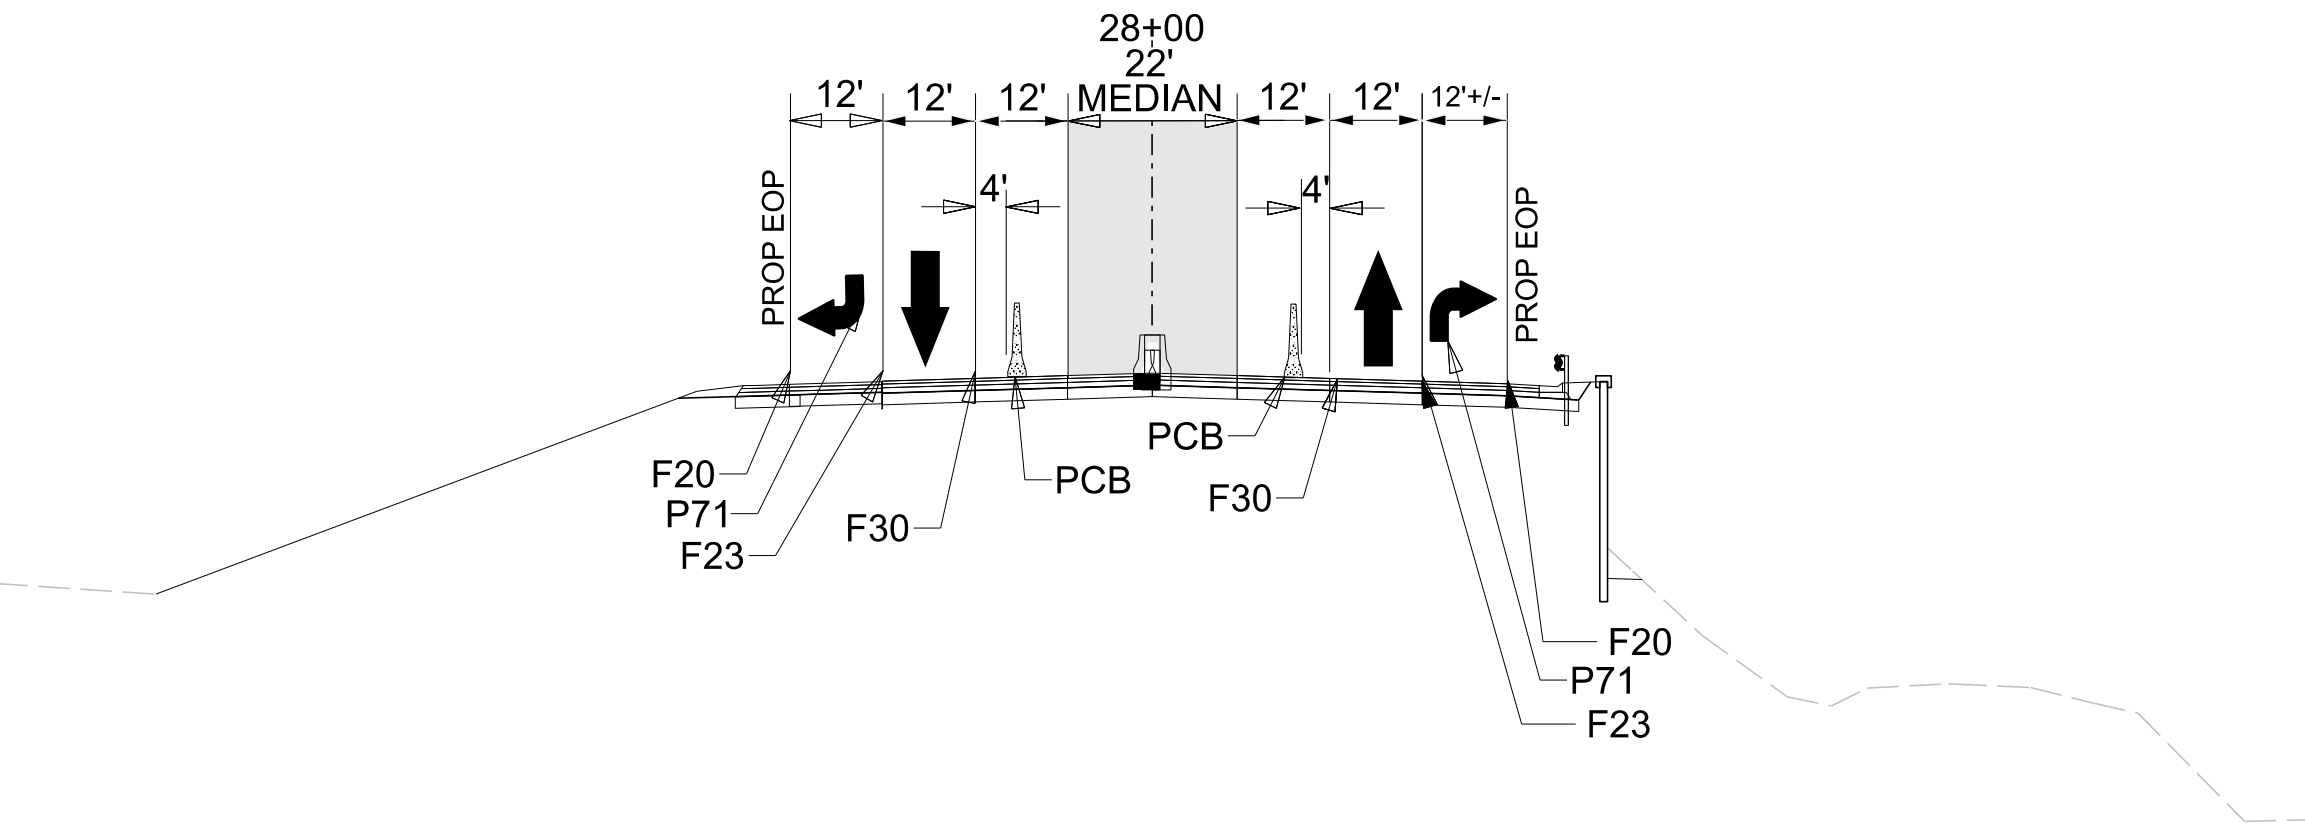



TYPICAL SECTION -L- STA. 28+00.00 B-B

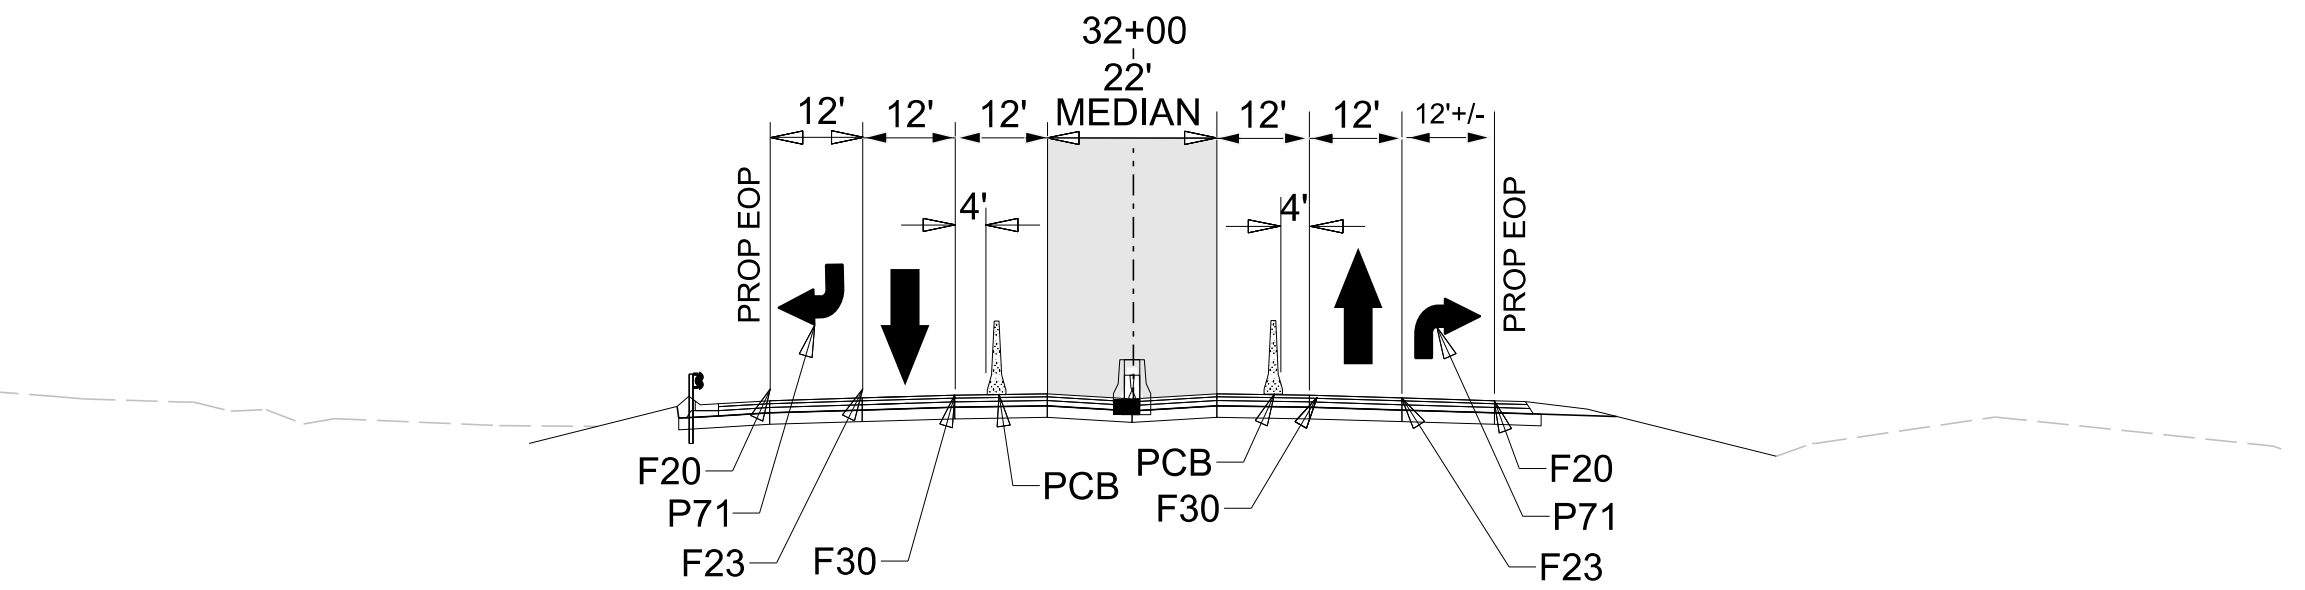


TYPICAL SECTION -L- STA. 32+00.00 C-C

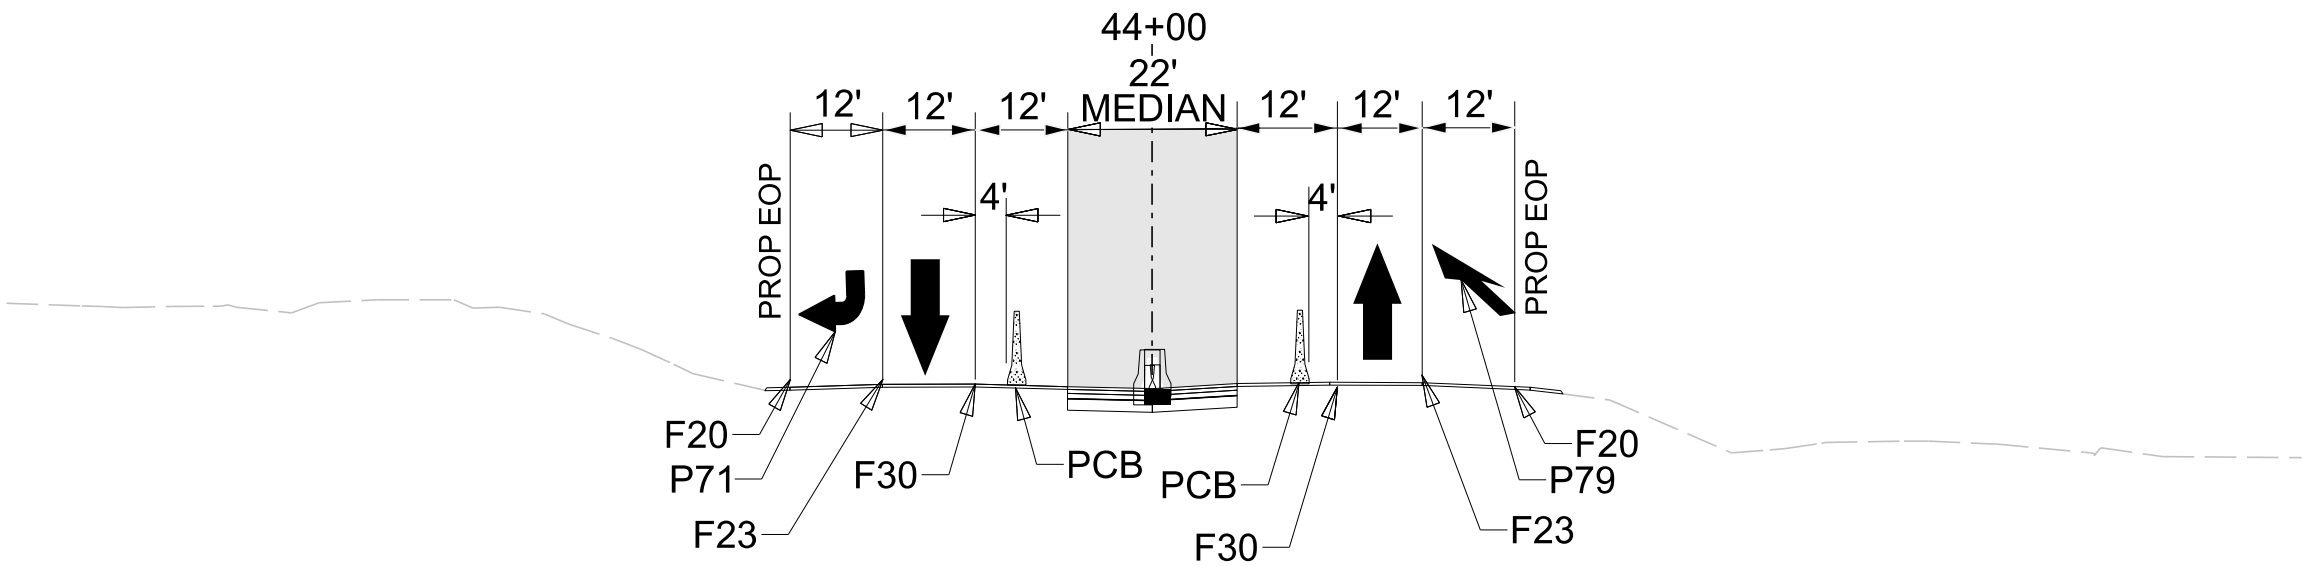

TYPICAL SECTION -L- STA. 44+00.00 D-D

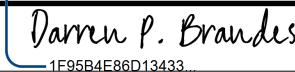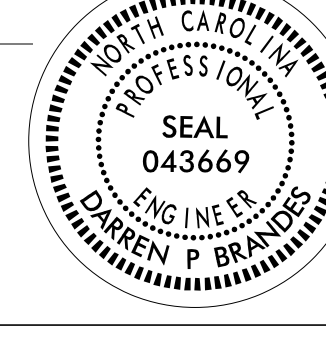APPROVED: 
DATE: 3/4/2025
SEAL

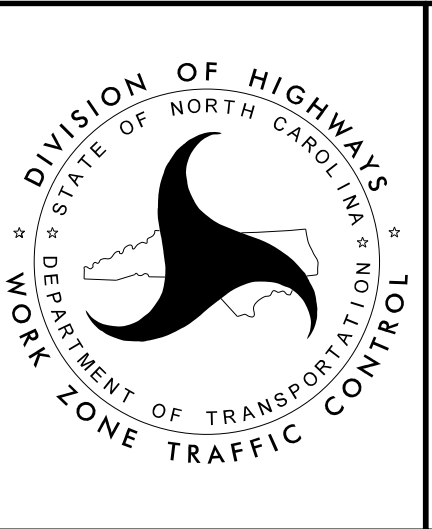DOCUMENT NOT CONSIDERED FINAL UNLESS ALL SIGNATURES COMPLETED



PHASE 4
CUT SECTIONS