


8/17/99

3/27/2025
c:\pwworking\hmm\rail\transit\jor-66165\ad0178164\45899_rdy_2B-4_shear-point.dgn
iso-6-jor-661

SHEAR POINT DIAGRAM


-L- /-Y1- /-Y2-
FOR PLAN SEE SHEET 5

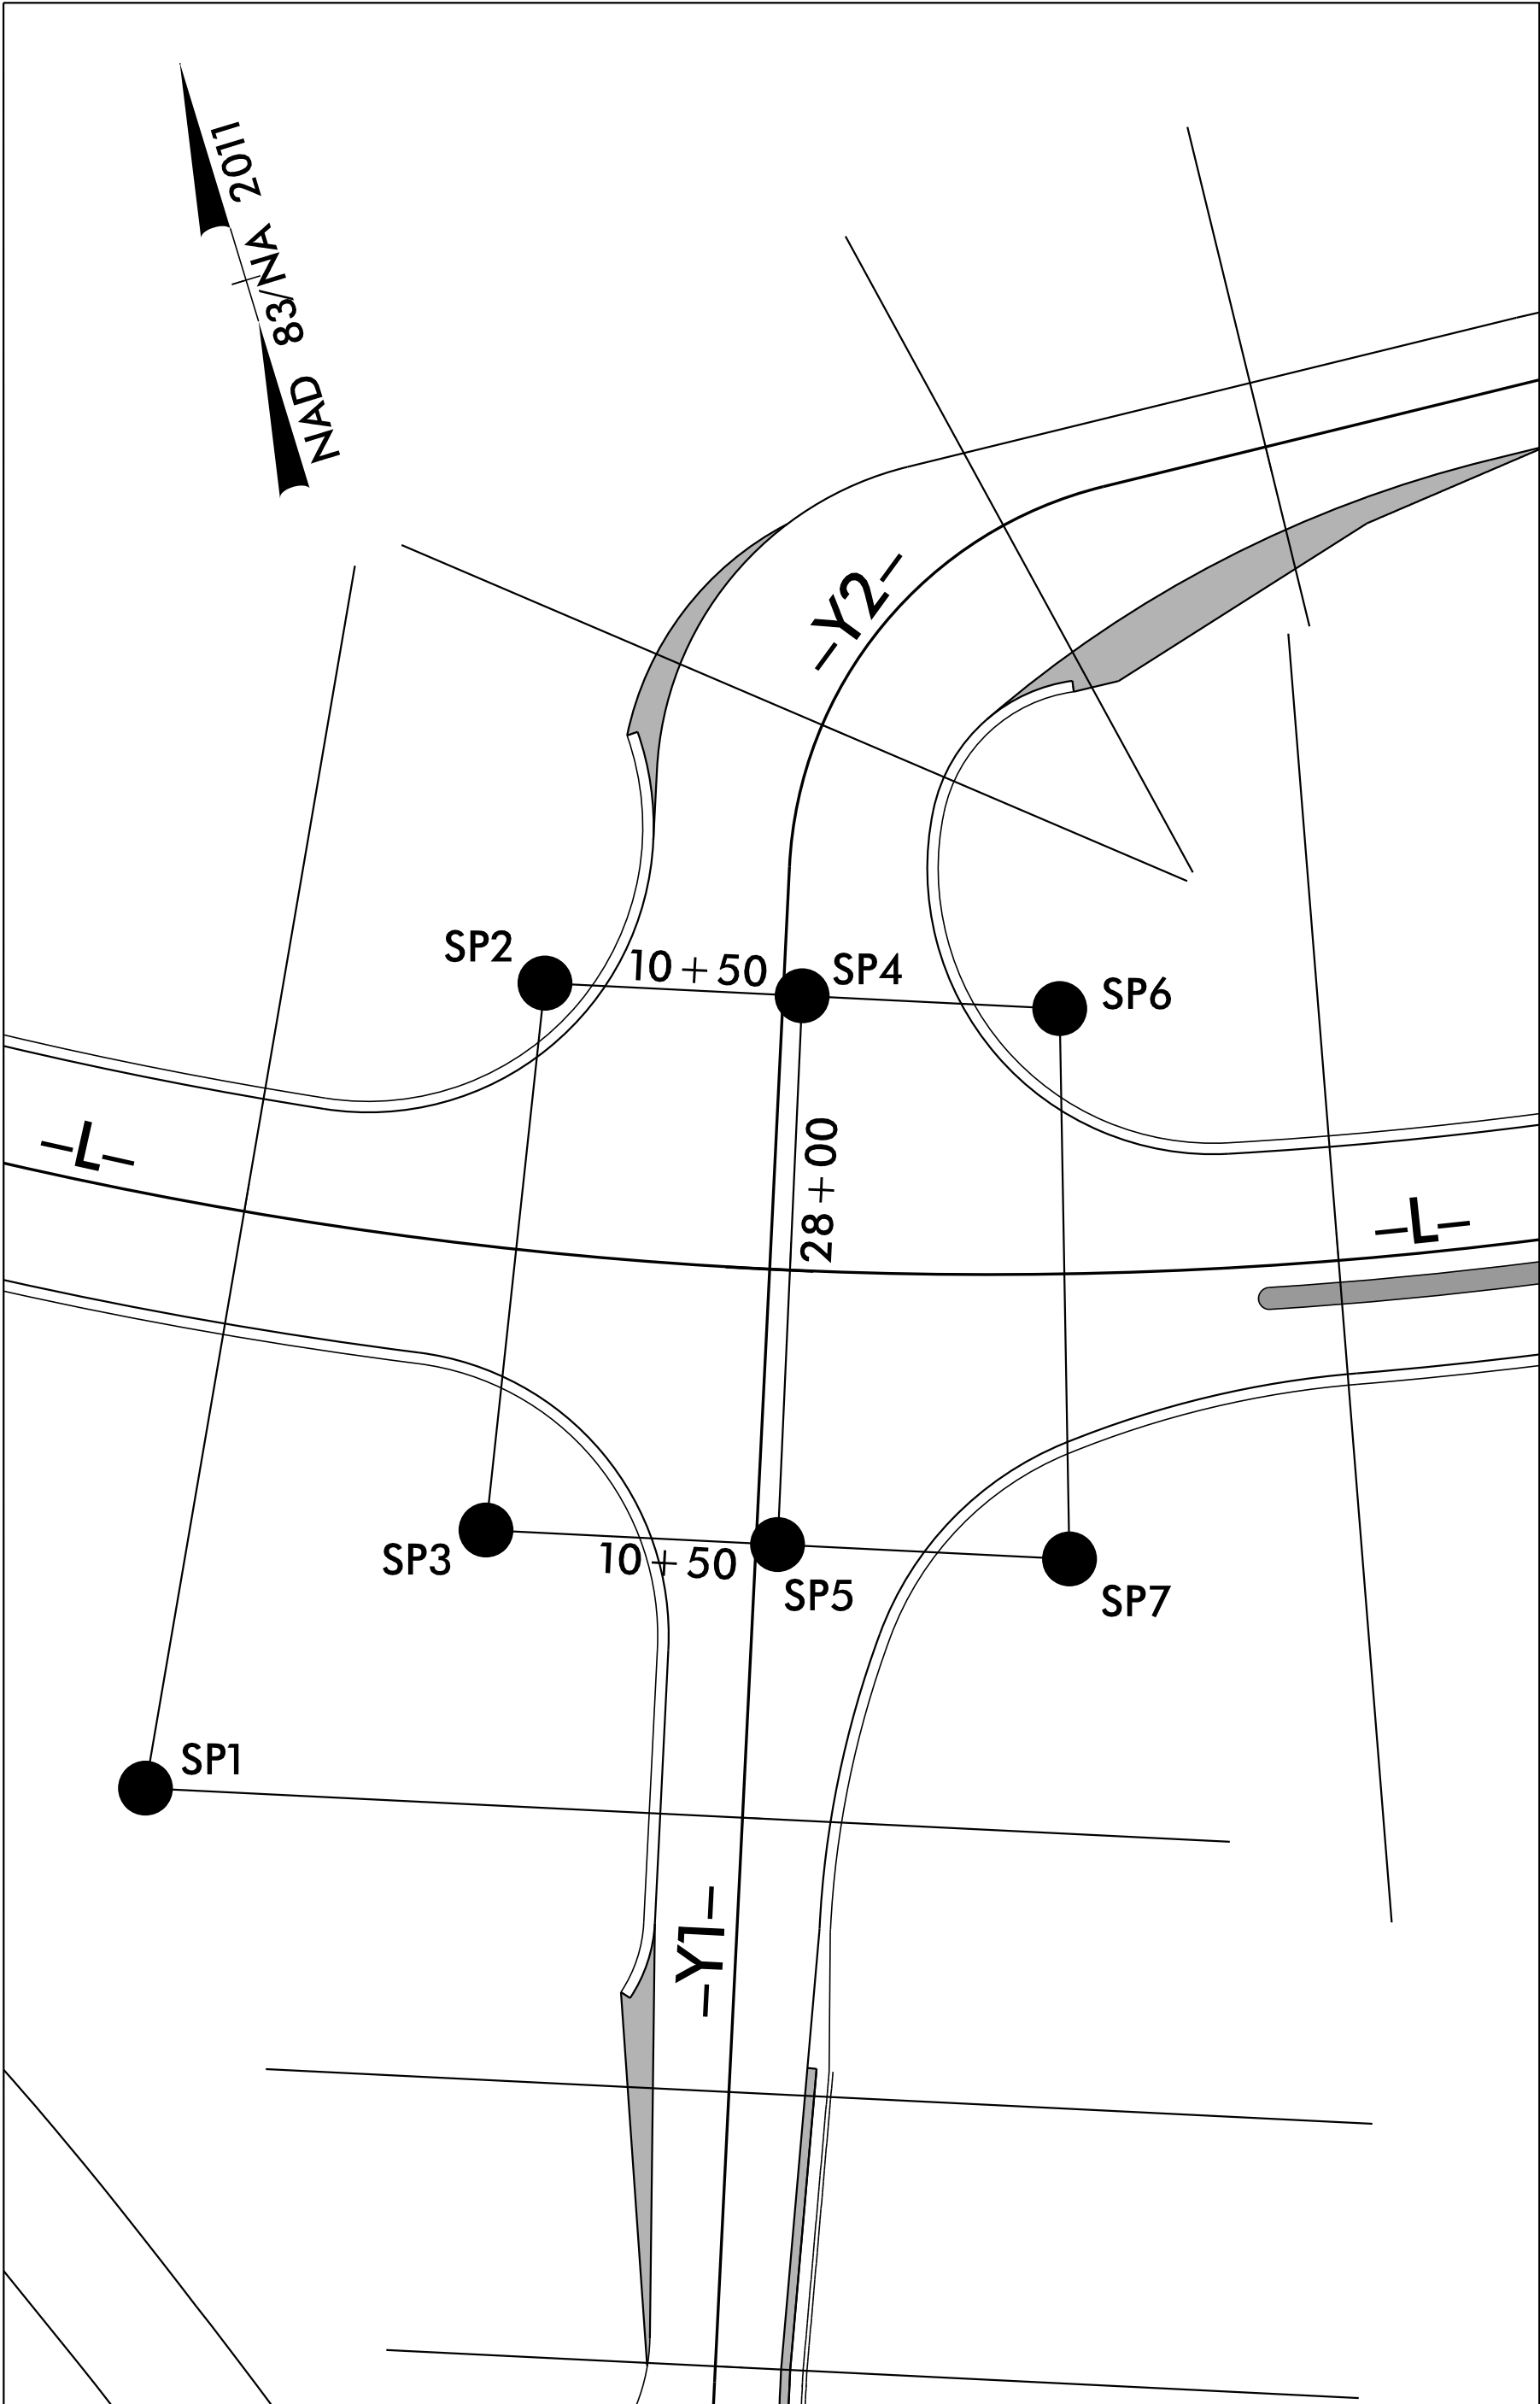

NOT TO SCALE

SHEAR POINT DIAGRAM


-L- /-Y3- /-Y3A- /-Y3_D2- /-Y3_D3- /-Y3_D4- /Y3A_D1-
FOR PLAN SEE SHEET 6

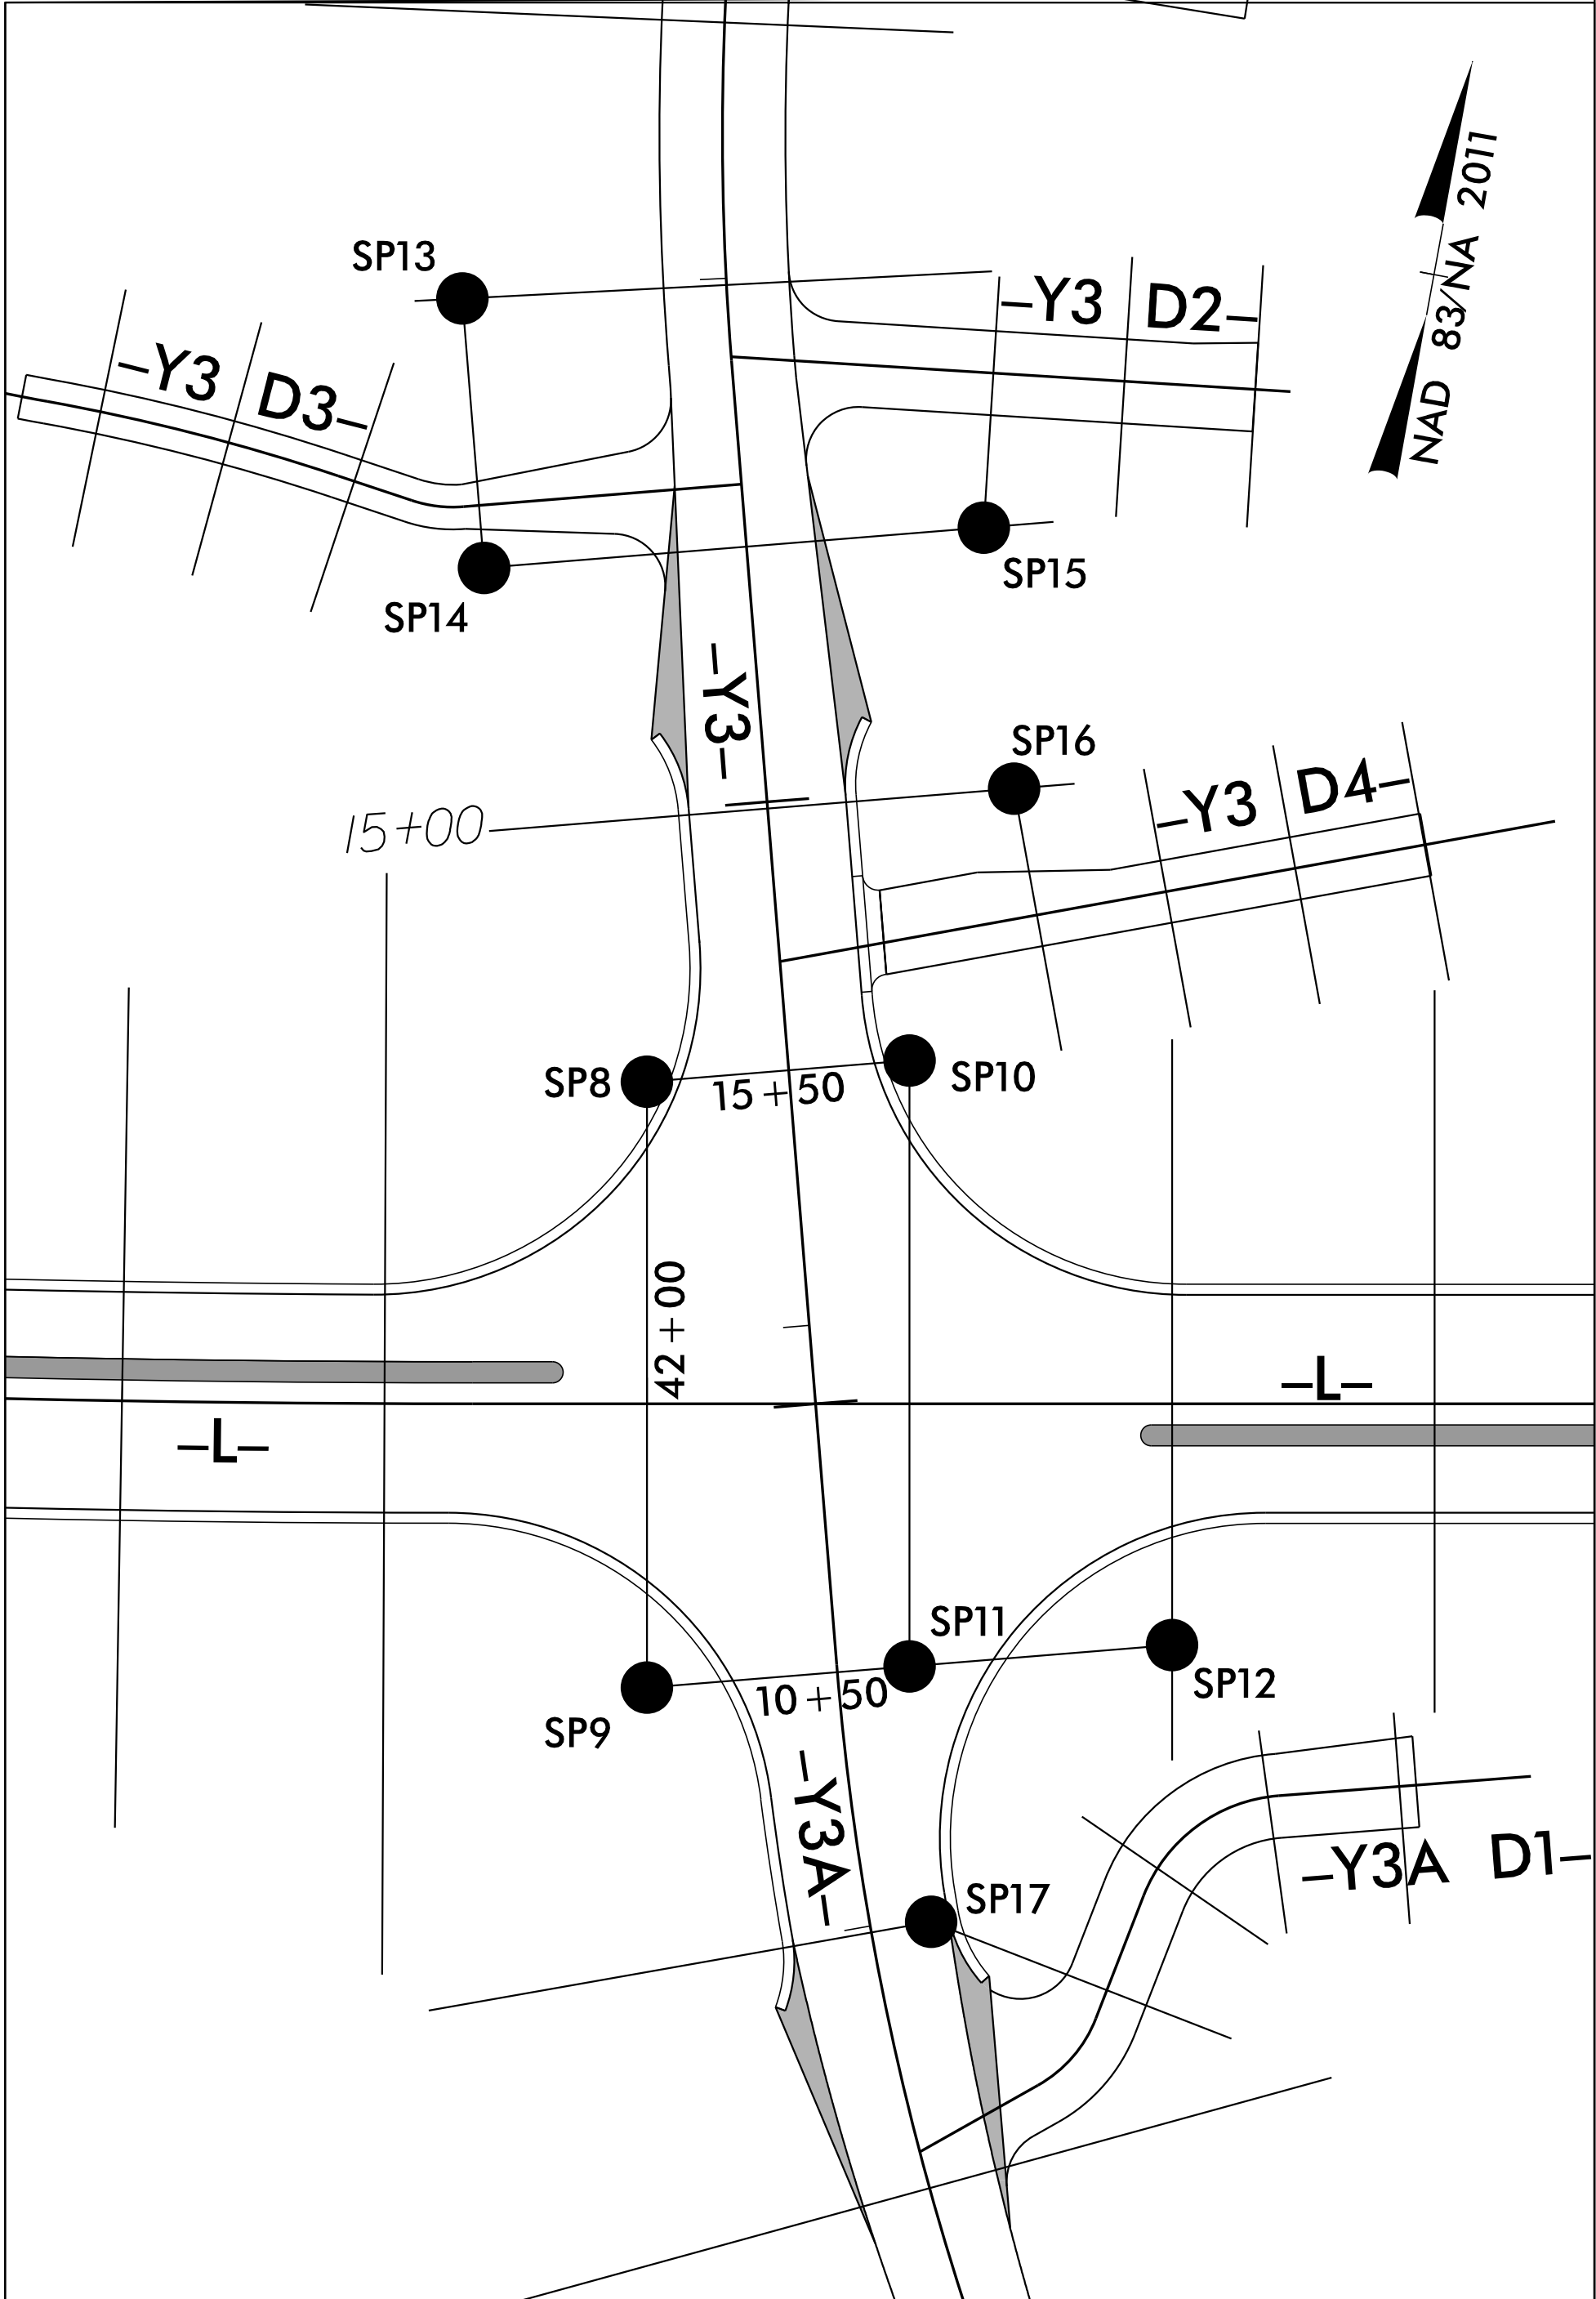

NOT TO SCALE

SHEAR POINT DIAGRAM

-L- /-Y4-
FOR PLAN SEE SHEET 6

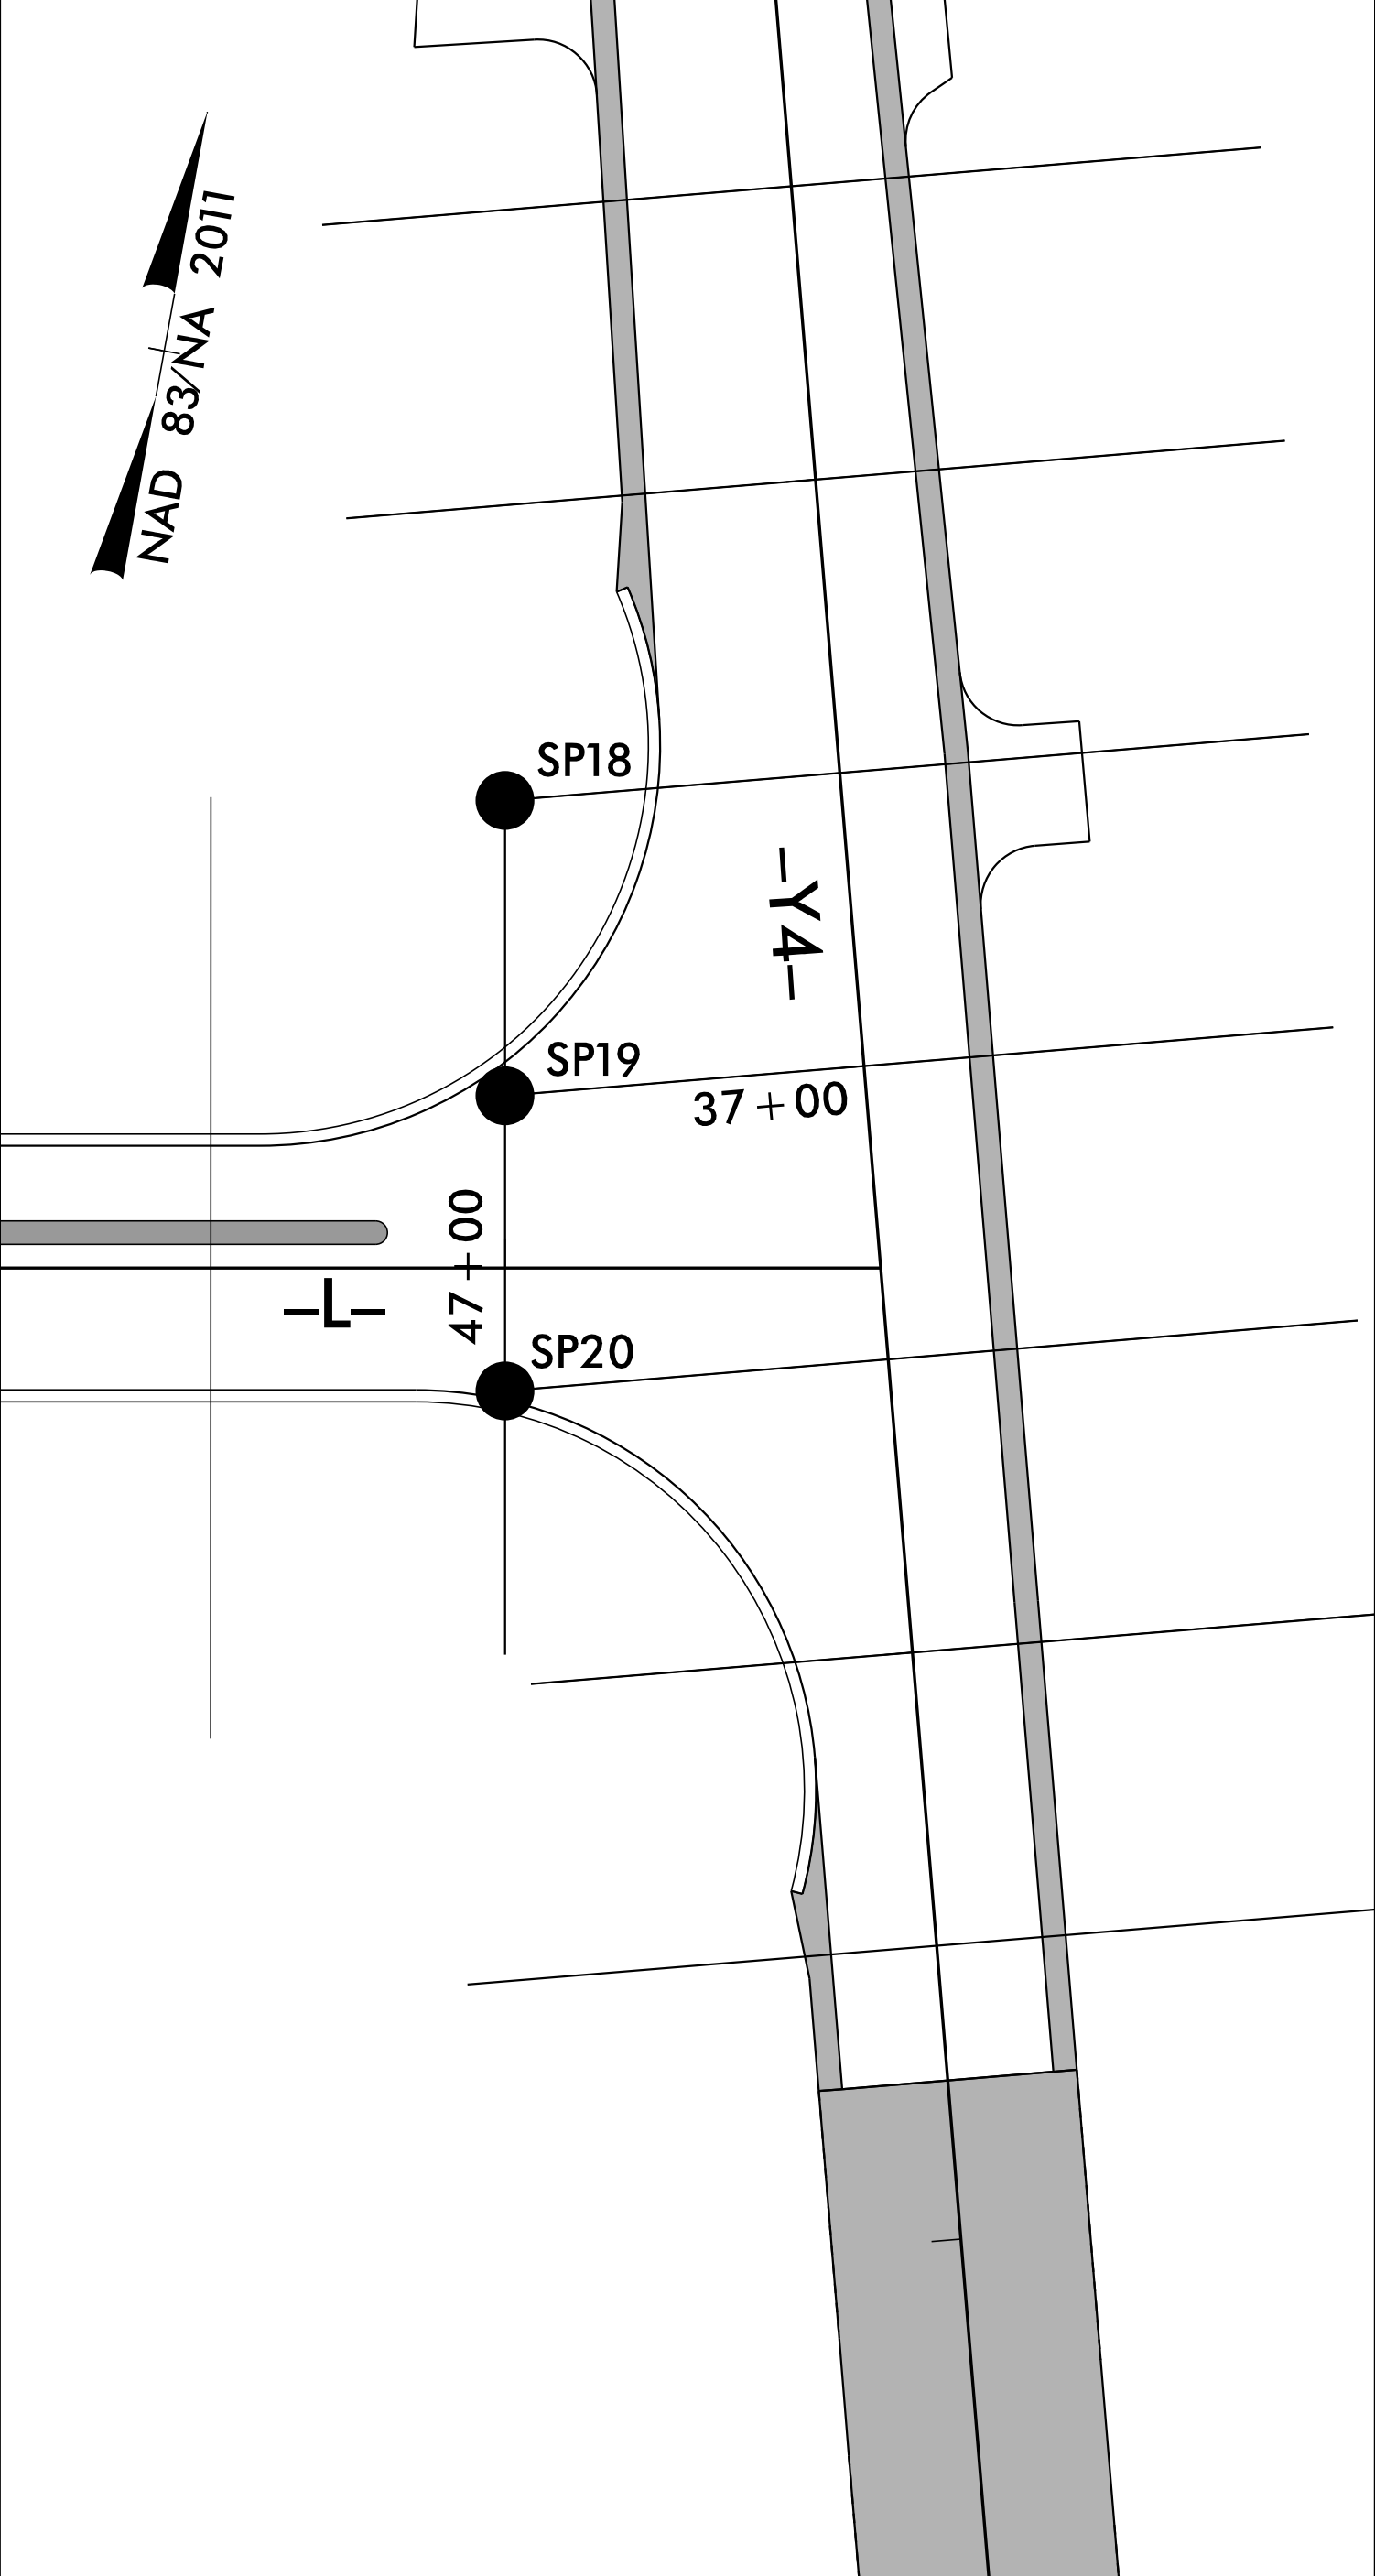

PROJECT REFERENCE NO.	SHEET NO.
U-5899	2B-4
RW SHEET NO.	
ROADWAY DESIGN ENGINEER NORTH CAROLINA PROFESSIONAL SEAL 21102 JAMES W. MOORE 27-MAR-2011 MOTT MACDONALD I & E, LLC LICENSE NO. F-9669	
DOCUMENT NOT CONSIDERED FINAL UNLESS ALL SIGNATURES COMPLETED	
Prepared in the Office of:	M MOTT MACDONALD 930 Main Campus Drive Raleigh, NC 27606 www.mottmac.com