



PROJECT REFERENCE NO.	SHEET NO.
U-5899	2C-7

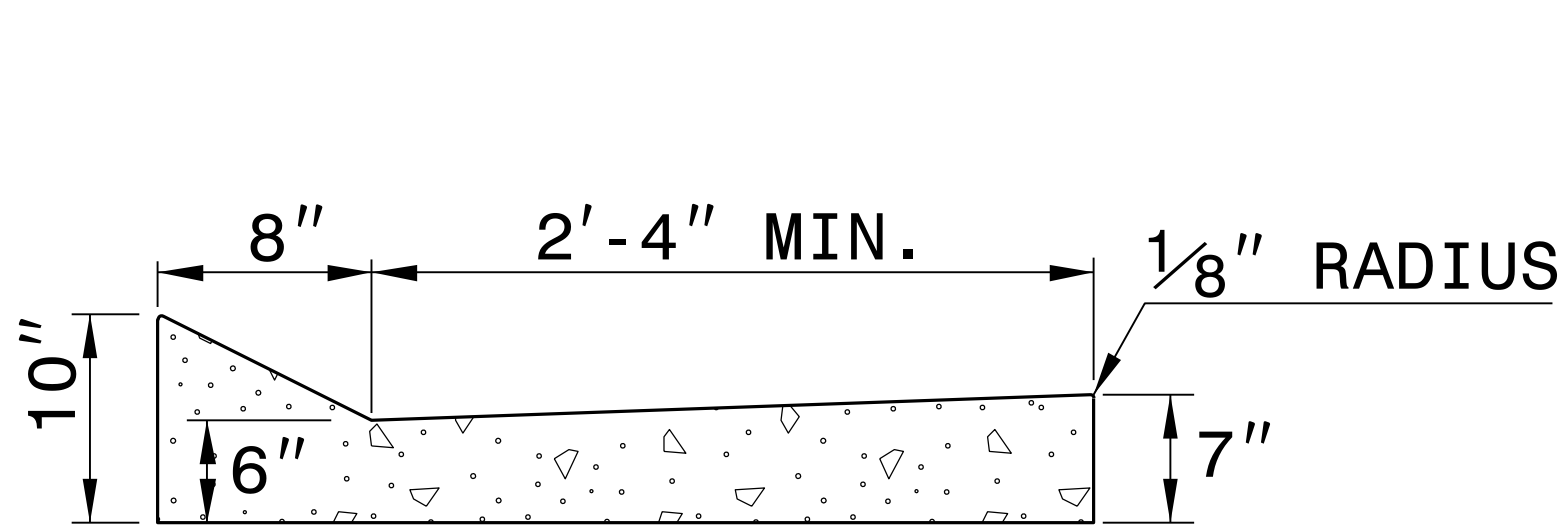


SHOULDER BERM GUTTER

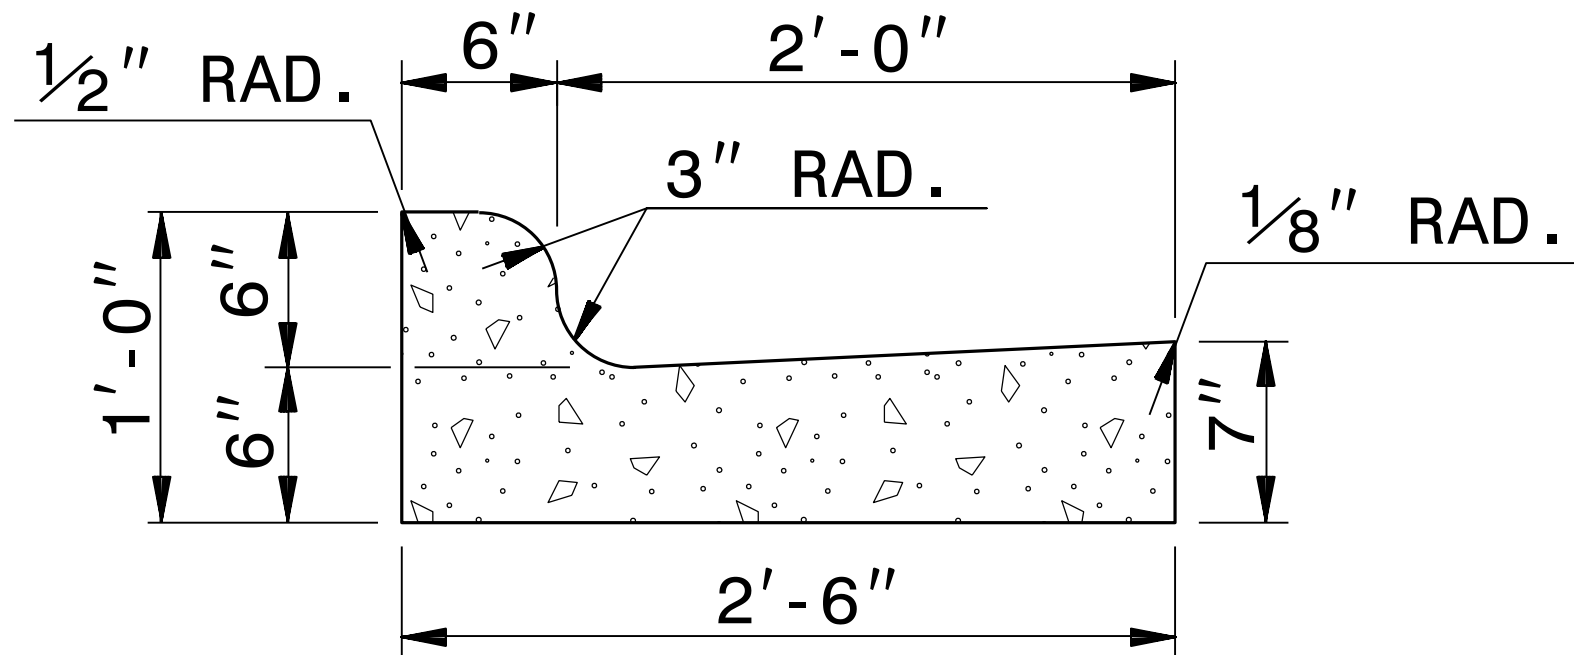


2'-6" CURB AND GUTTER

*NOTE: SEE STD. DWG. 846.01
FOR GENERAL NOTES

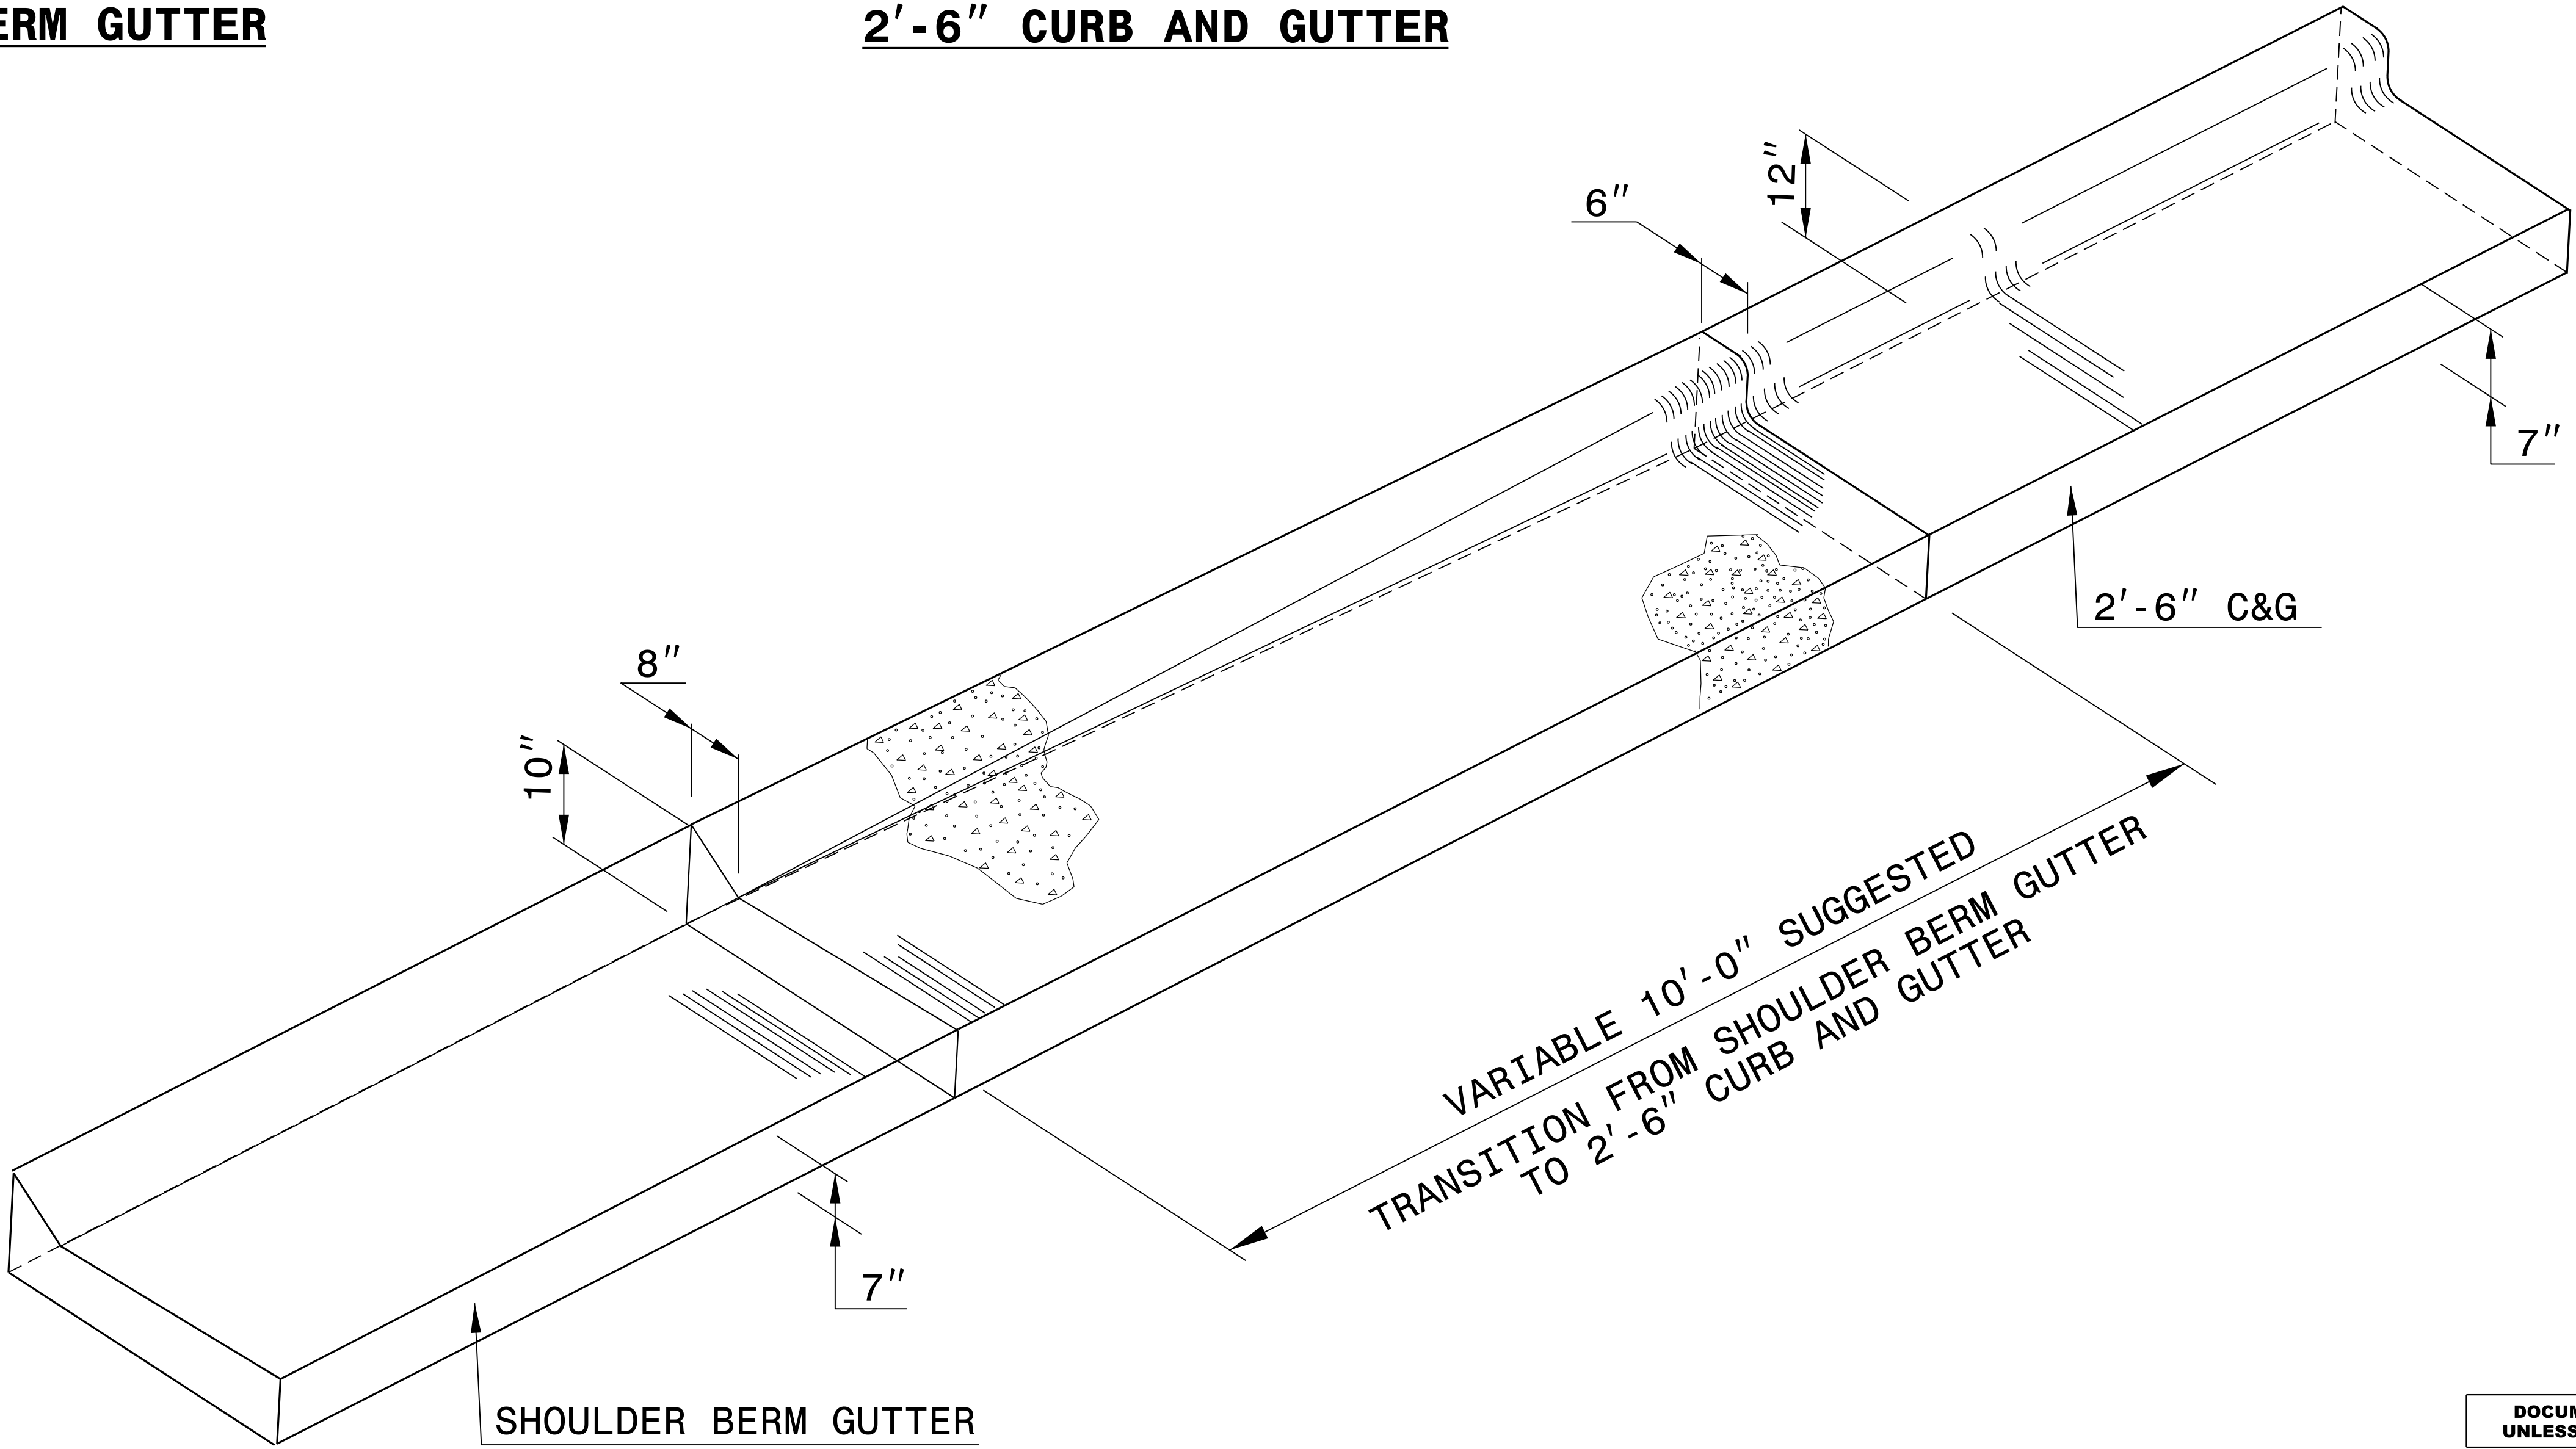

ISOMETRIC VIEW OF TRANSITION

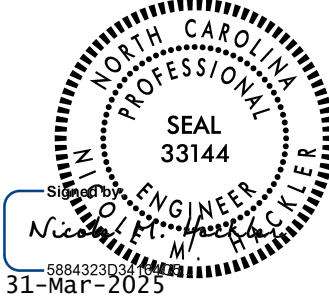

DOCUMENT NOT CONSIDERED FINAL
UNLESS ALL SIGNATURES COMPLETED

CONTRACT STANDARDS AND DEVELOPMENT UNIT Office 919-707-6950 FAX 919-250-4119	
DETAIL OF SHOULDER BERM GUTTER TO 2'-6" CURB & GUTTER TRANSITION SECTION	
ORIGINAL BY: E.E. WARD	DATE: 5-29-02
MODIFIED BY:	DATE:
CHECKED BY:	DATE:
FILE SPEC.: /usr/details/stand/cgtransit.dgn	