



5/14/99

|                       |           |
|-----------------------|-----------|
| PROJECT REFERENCE NO. | SHEET NO. |
|                       |           |

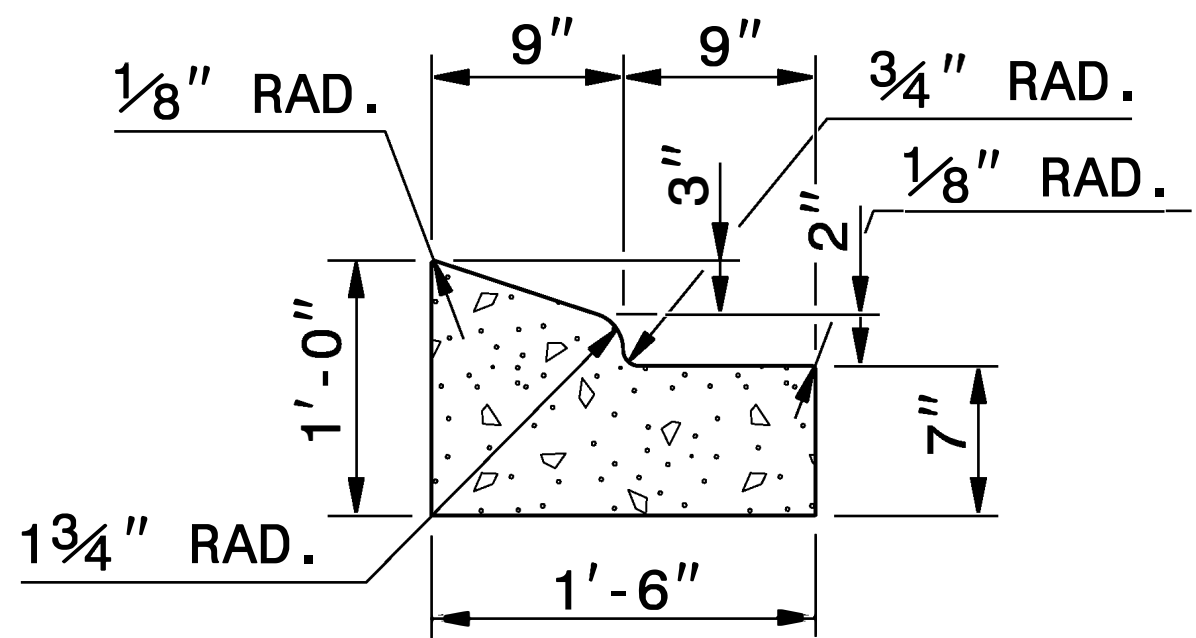


**1'-6" CURB AND GUTTER**

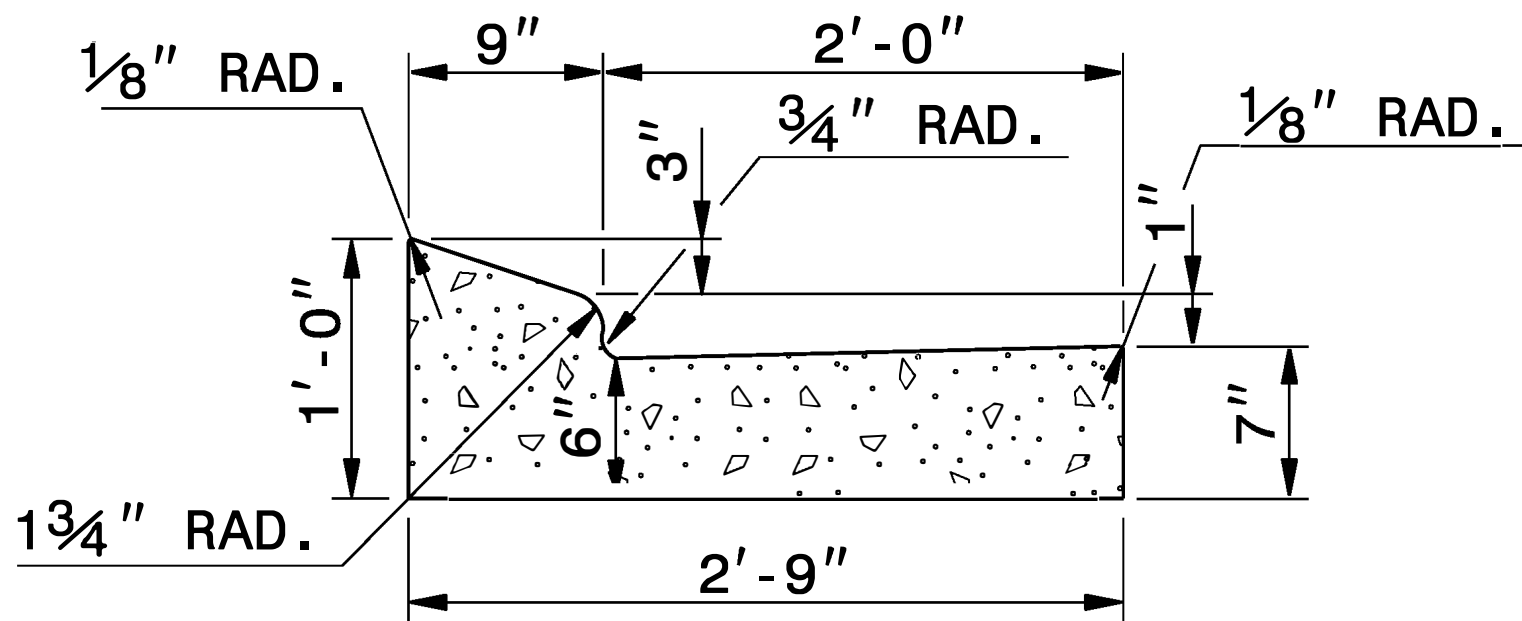


**2'-9" CURB AND GUTTER**

NOTE: SEE STD. DWG. 846.01 FOR ADDITIONAL CURB AND GUTTER INFORMATION.

SEE ROADWAY PLANS FOR LOCATION OF CURB TRANSITION.

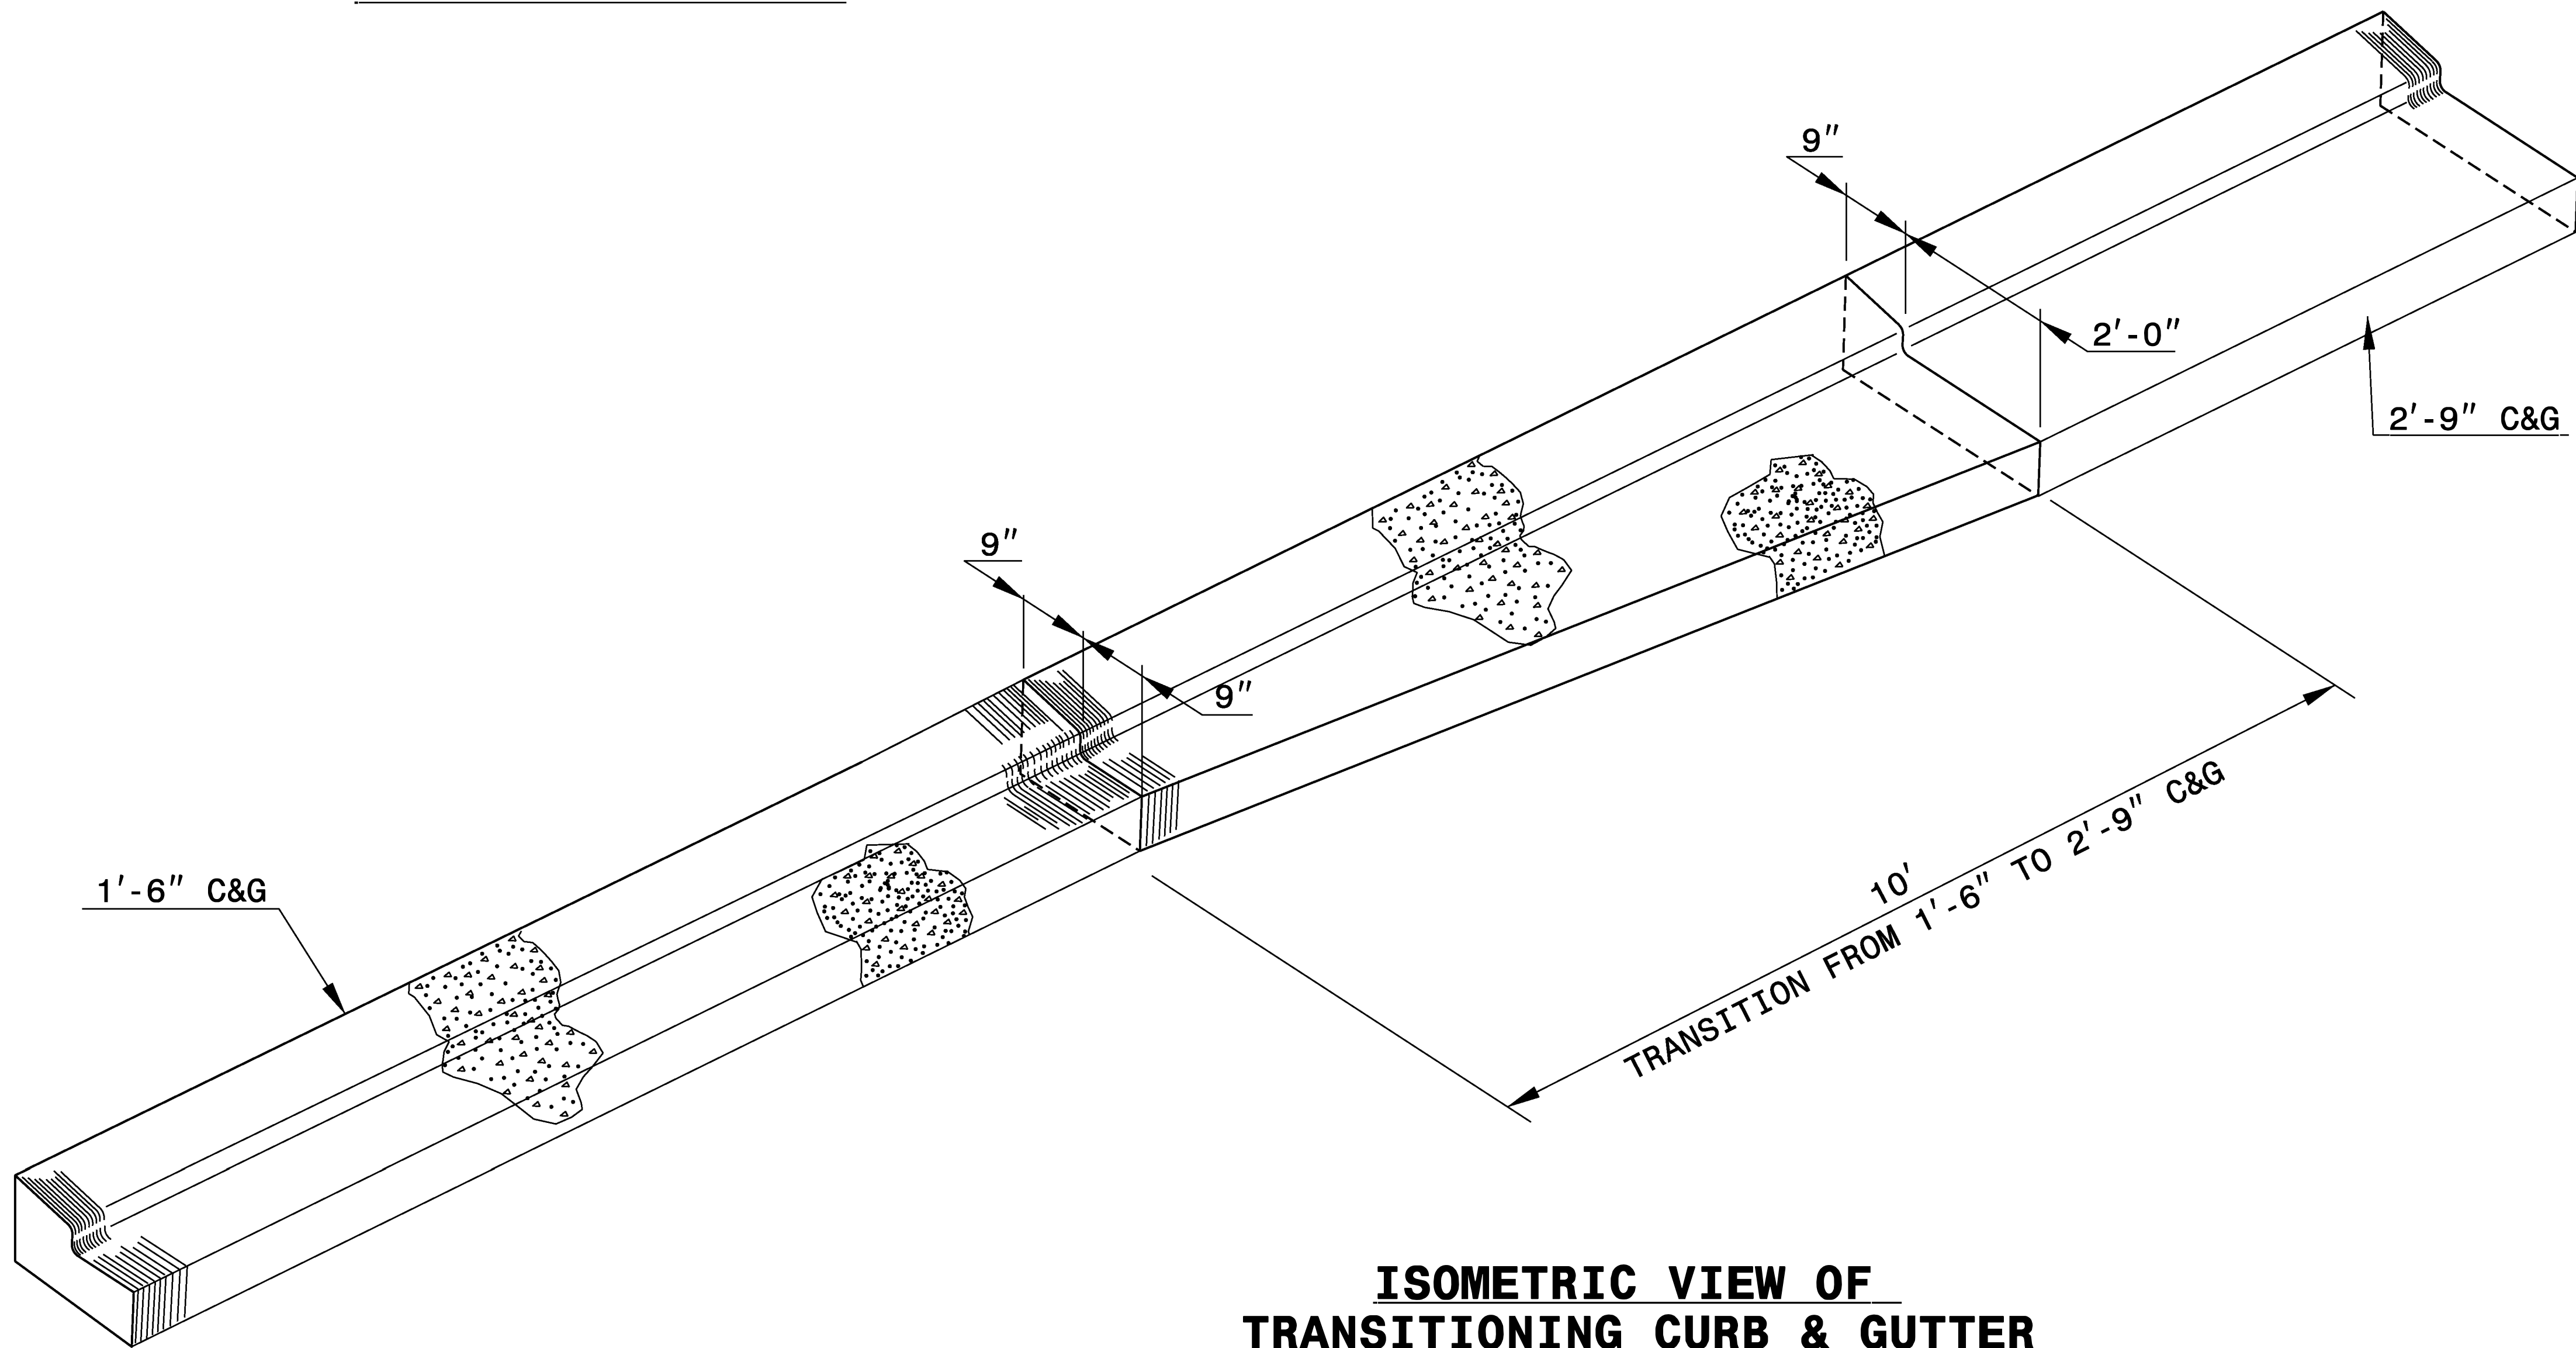

**ISOMETRIC VIEW OF  
TRANSITIONING CURB & GUTTER**

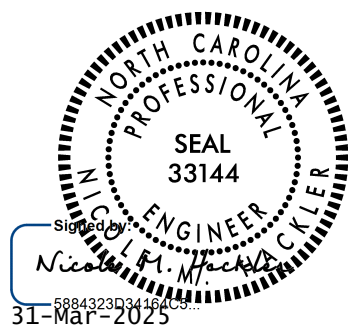

DOCUMENT NOT CONSIDERED FINAL  
UNLESS ALL SIGNATURES COMPLETED

|                                                                              |                     |
|------------------------------------------------------------------------------|---------------------|
| <b>CONTRACT STANDARDS<br/>AND DEVELOPMENT UNIT</b>                           |                     |
| Office 919-707-6950                                                          | FAX 919-250-4119    |
| <b>DETAIL OF 1'-6"<br/>TO 2'-9" CURB &amp; GUTTER<br/>TRANSITION SECTION</b> |                     |
| ORIGINAL BY: T.S.SPELL                                                       | DATE: NOV. 26, 2001 |
| MODIFIED BY: T.S.SPELL                                                       | DATE: JAN. 23, 2007 |
| CHECKED BY:                                                                  | DATE:               |
| FILE SPEC.: DS174:/usr/details/stand/cqtransit.dgn                           |                     |