
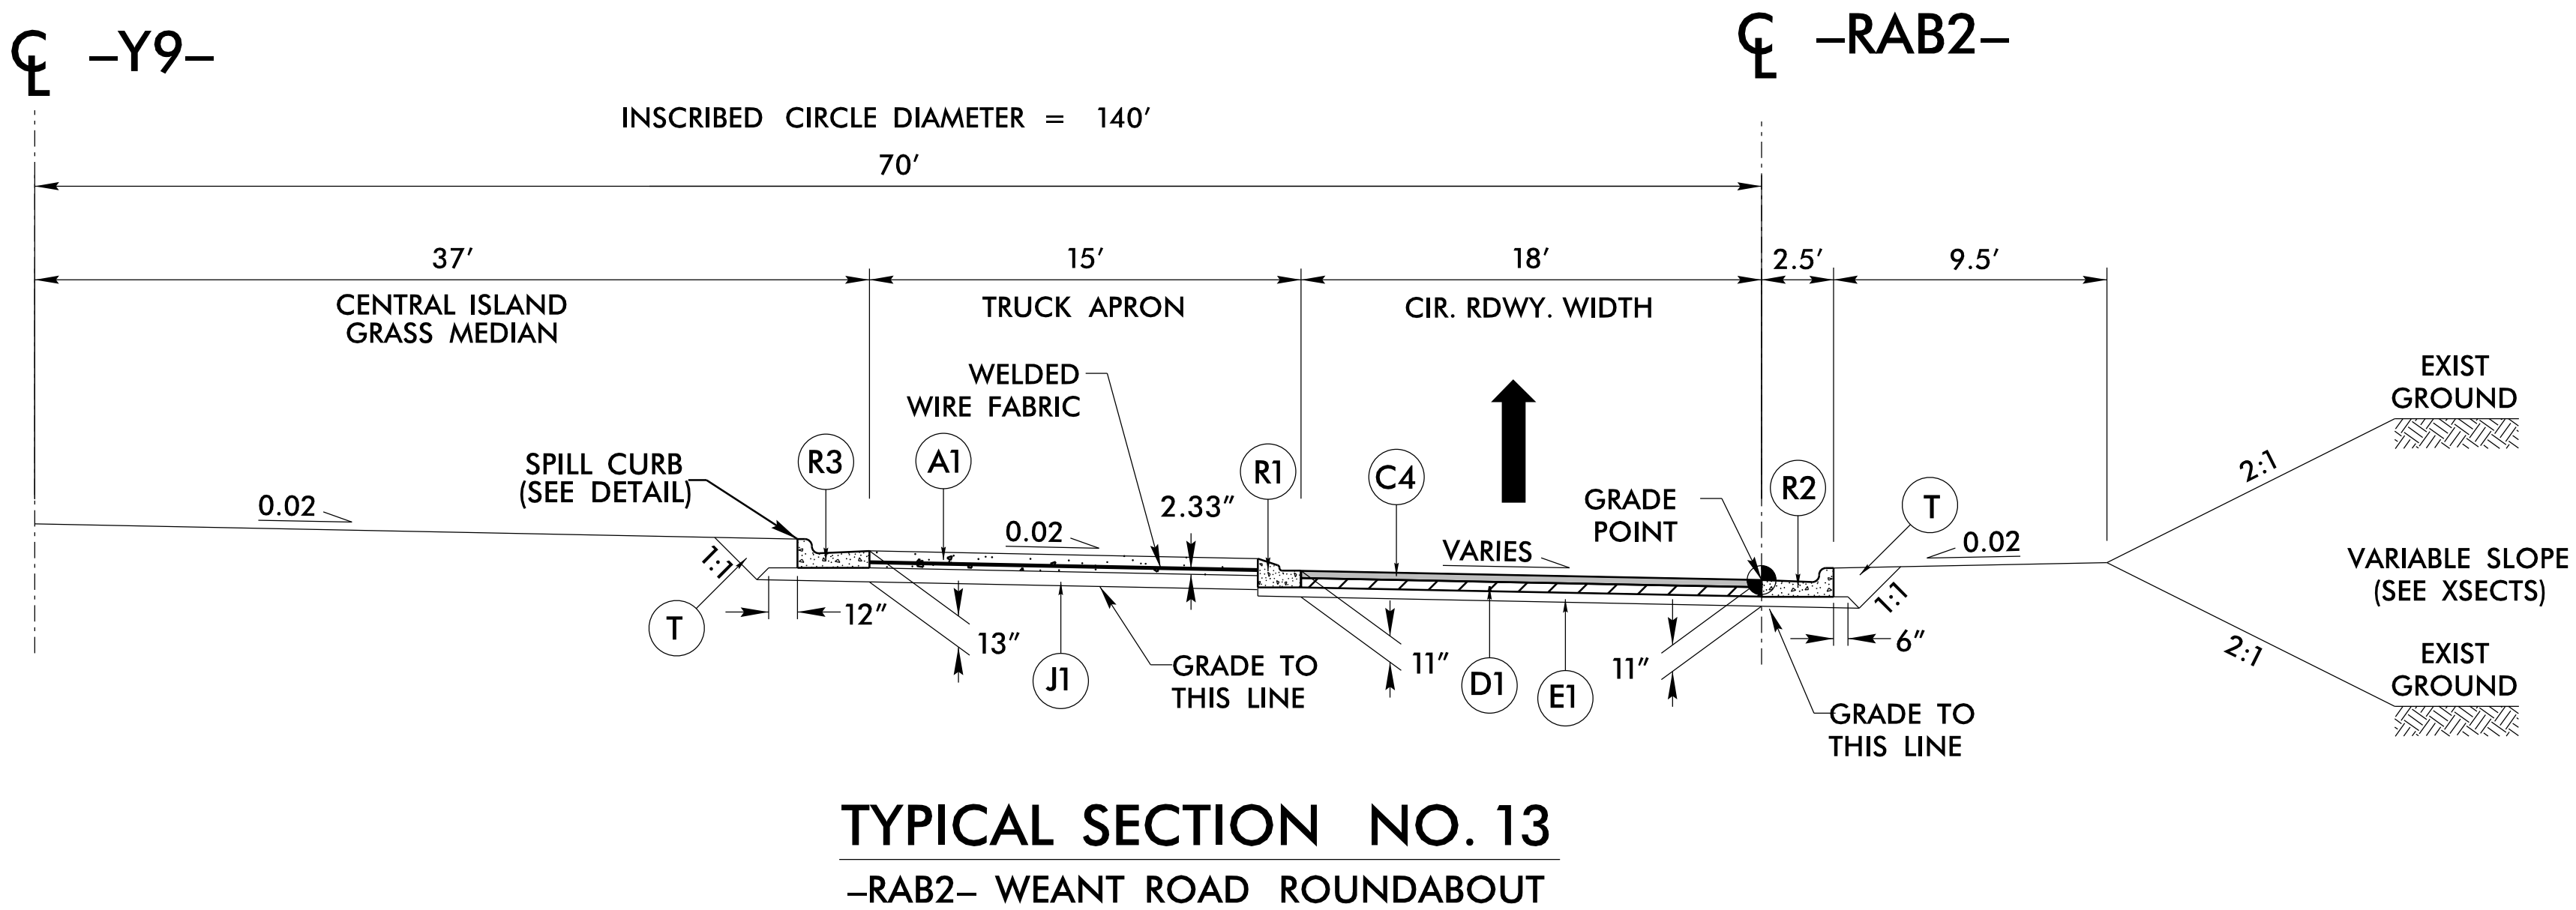


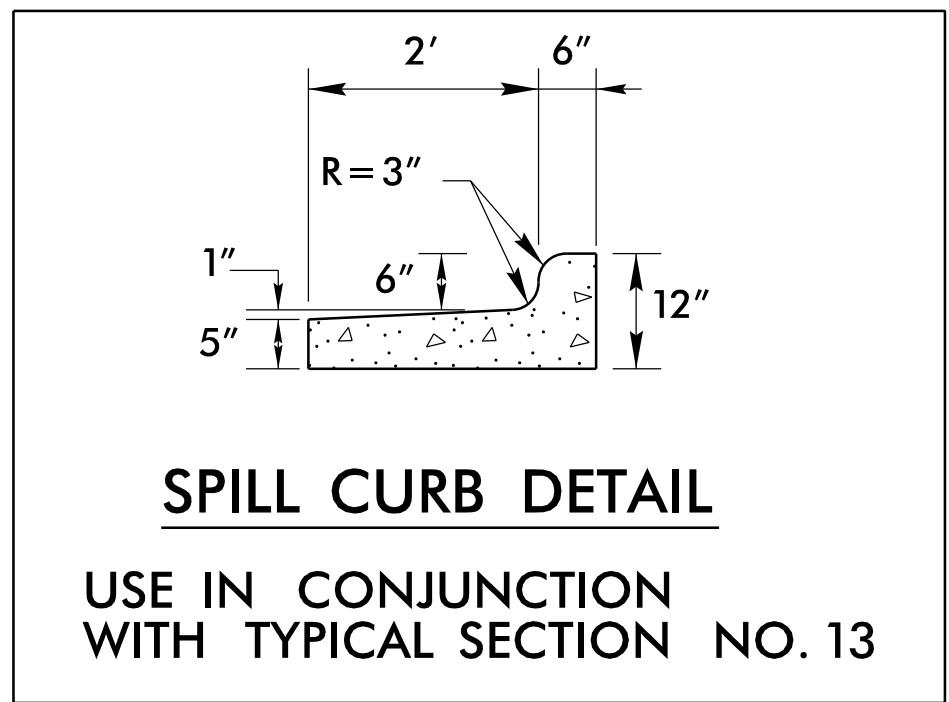

FINAL PAVEMENT SCHEDULE	
A1	7" PCC WITH WELDED WIRE FABRIC
C1	1.25" S9.5B
C2	1.5" S9.5B
C3	2.5" S9.5B
C4	3" S9.5B
C5	VAR. DEPTH S9.5B
D1	4" I19.0C
D2	VAR. DEPTH I19.0C
E1	4" B25.0C
E2	5" B25.0C
E3	VAR. DEPTH B25.0C
J1	6" ABC
R1	1'-6" CURB AND GUTTER
R2	2'-6" CURB AND GUTTER
R3	SPILL CURB (SEE DETAIL ON SHEET 2A-5)
R4	5" MONOL. CONC. ISLAND
S	4" CONCRETE SIDEWALK
T	COMPACTED EARTH MATERIAL
U	EXISTING PAVEMENT
V	INCIDENTAL MILLING (SEE DETAIL ON SHEET 2A-3)
V1	1.5" MILLING
W1-W3	WEDGING (SEE DETAILS ON SHEET 2A-6)

NOTE: ALL PAVEMENT SLOPES ARE 1:1
UNLESS OTHERWISE SPECIFIED.