
Docusign Envelope ID: E0326208-8107-4EE9-B137-89AB1D32E98A

PROJECT REFERENCE NO. SHEET NO. U-6018 2C-1

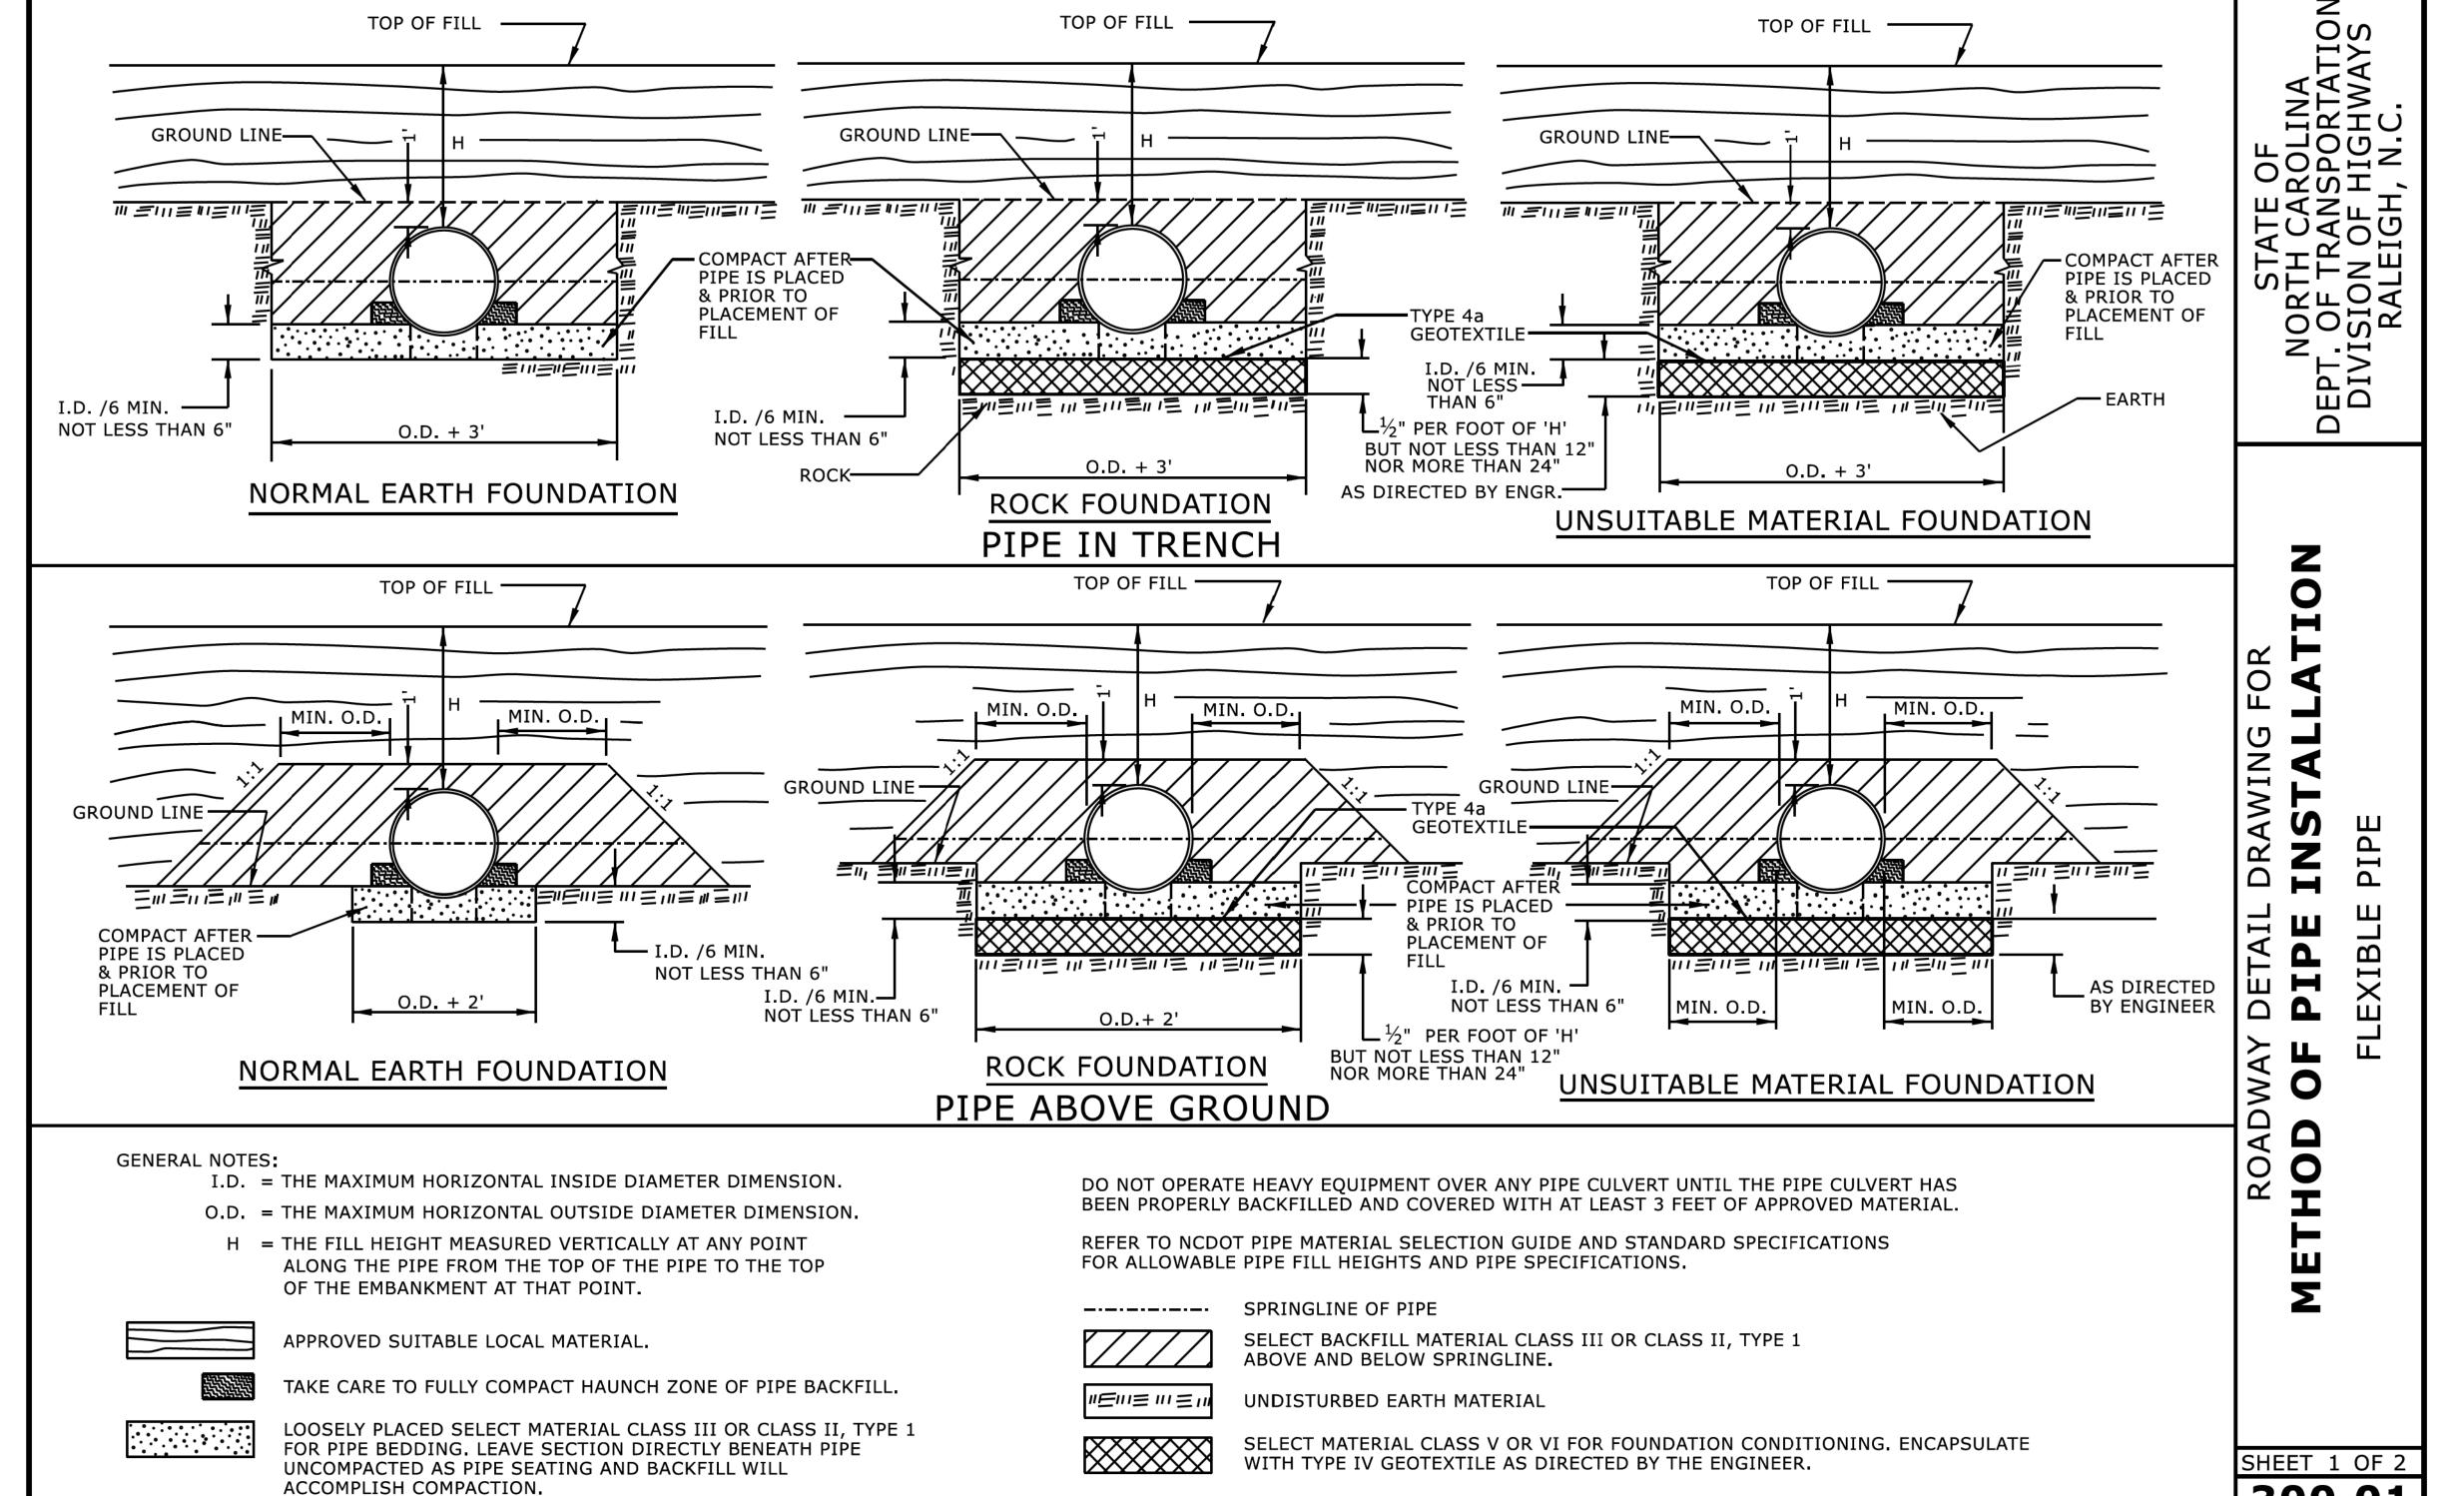

DOCUMENT NOT CONSIDERED FINAL UNLESS ALL SIGNATURES COMPLETED

300.01

CONTRACTS STANDARDS AND DEVELOPMENT UNIT

Office 919-707-6950 FAX 919-250-4119

SEE TITLE BLOCK

DATE: <u>7-25-2024</u> ORIGINAL BY: S.CALHOUN MODIFIED BY: _ DATE: _ CHECKED BY: _DATE: FILE SPEC .: