



TIP NO.	SHEET NO.
U - 6018	PMP - 8
APPROVED: Signature of Kayla M. Poulos 18017910CEP90423...	
DATE: 4/29/2025	
SEAL	
Professional Engineer Seal for Kayla M. Poulos, License No. 050515, State of North Carolina.	
DOCUMENT NOT CONSIDERED FINAL UNLESS ALL SIGNATURES COMPLETED	
DRMP INC. 5808 FARMINGTON PLACE RALEIGH, NC 27609 (919) 972-5115 NC LICENSE NO. F-1524 www.drmp.com	

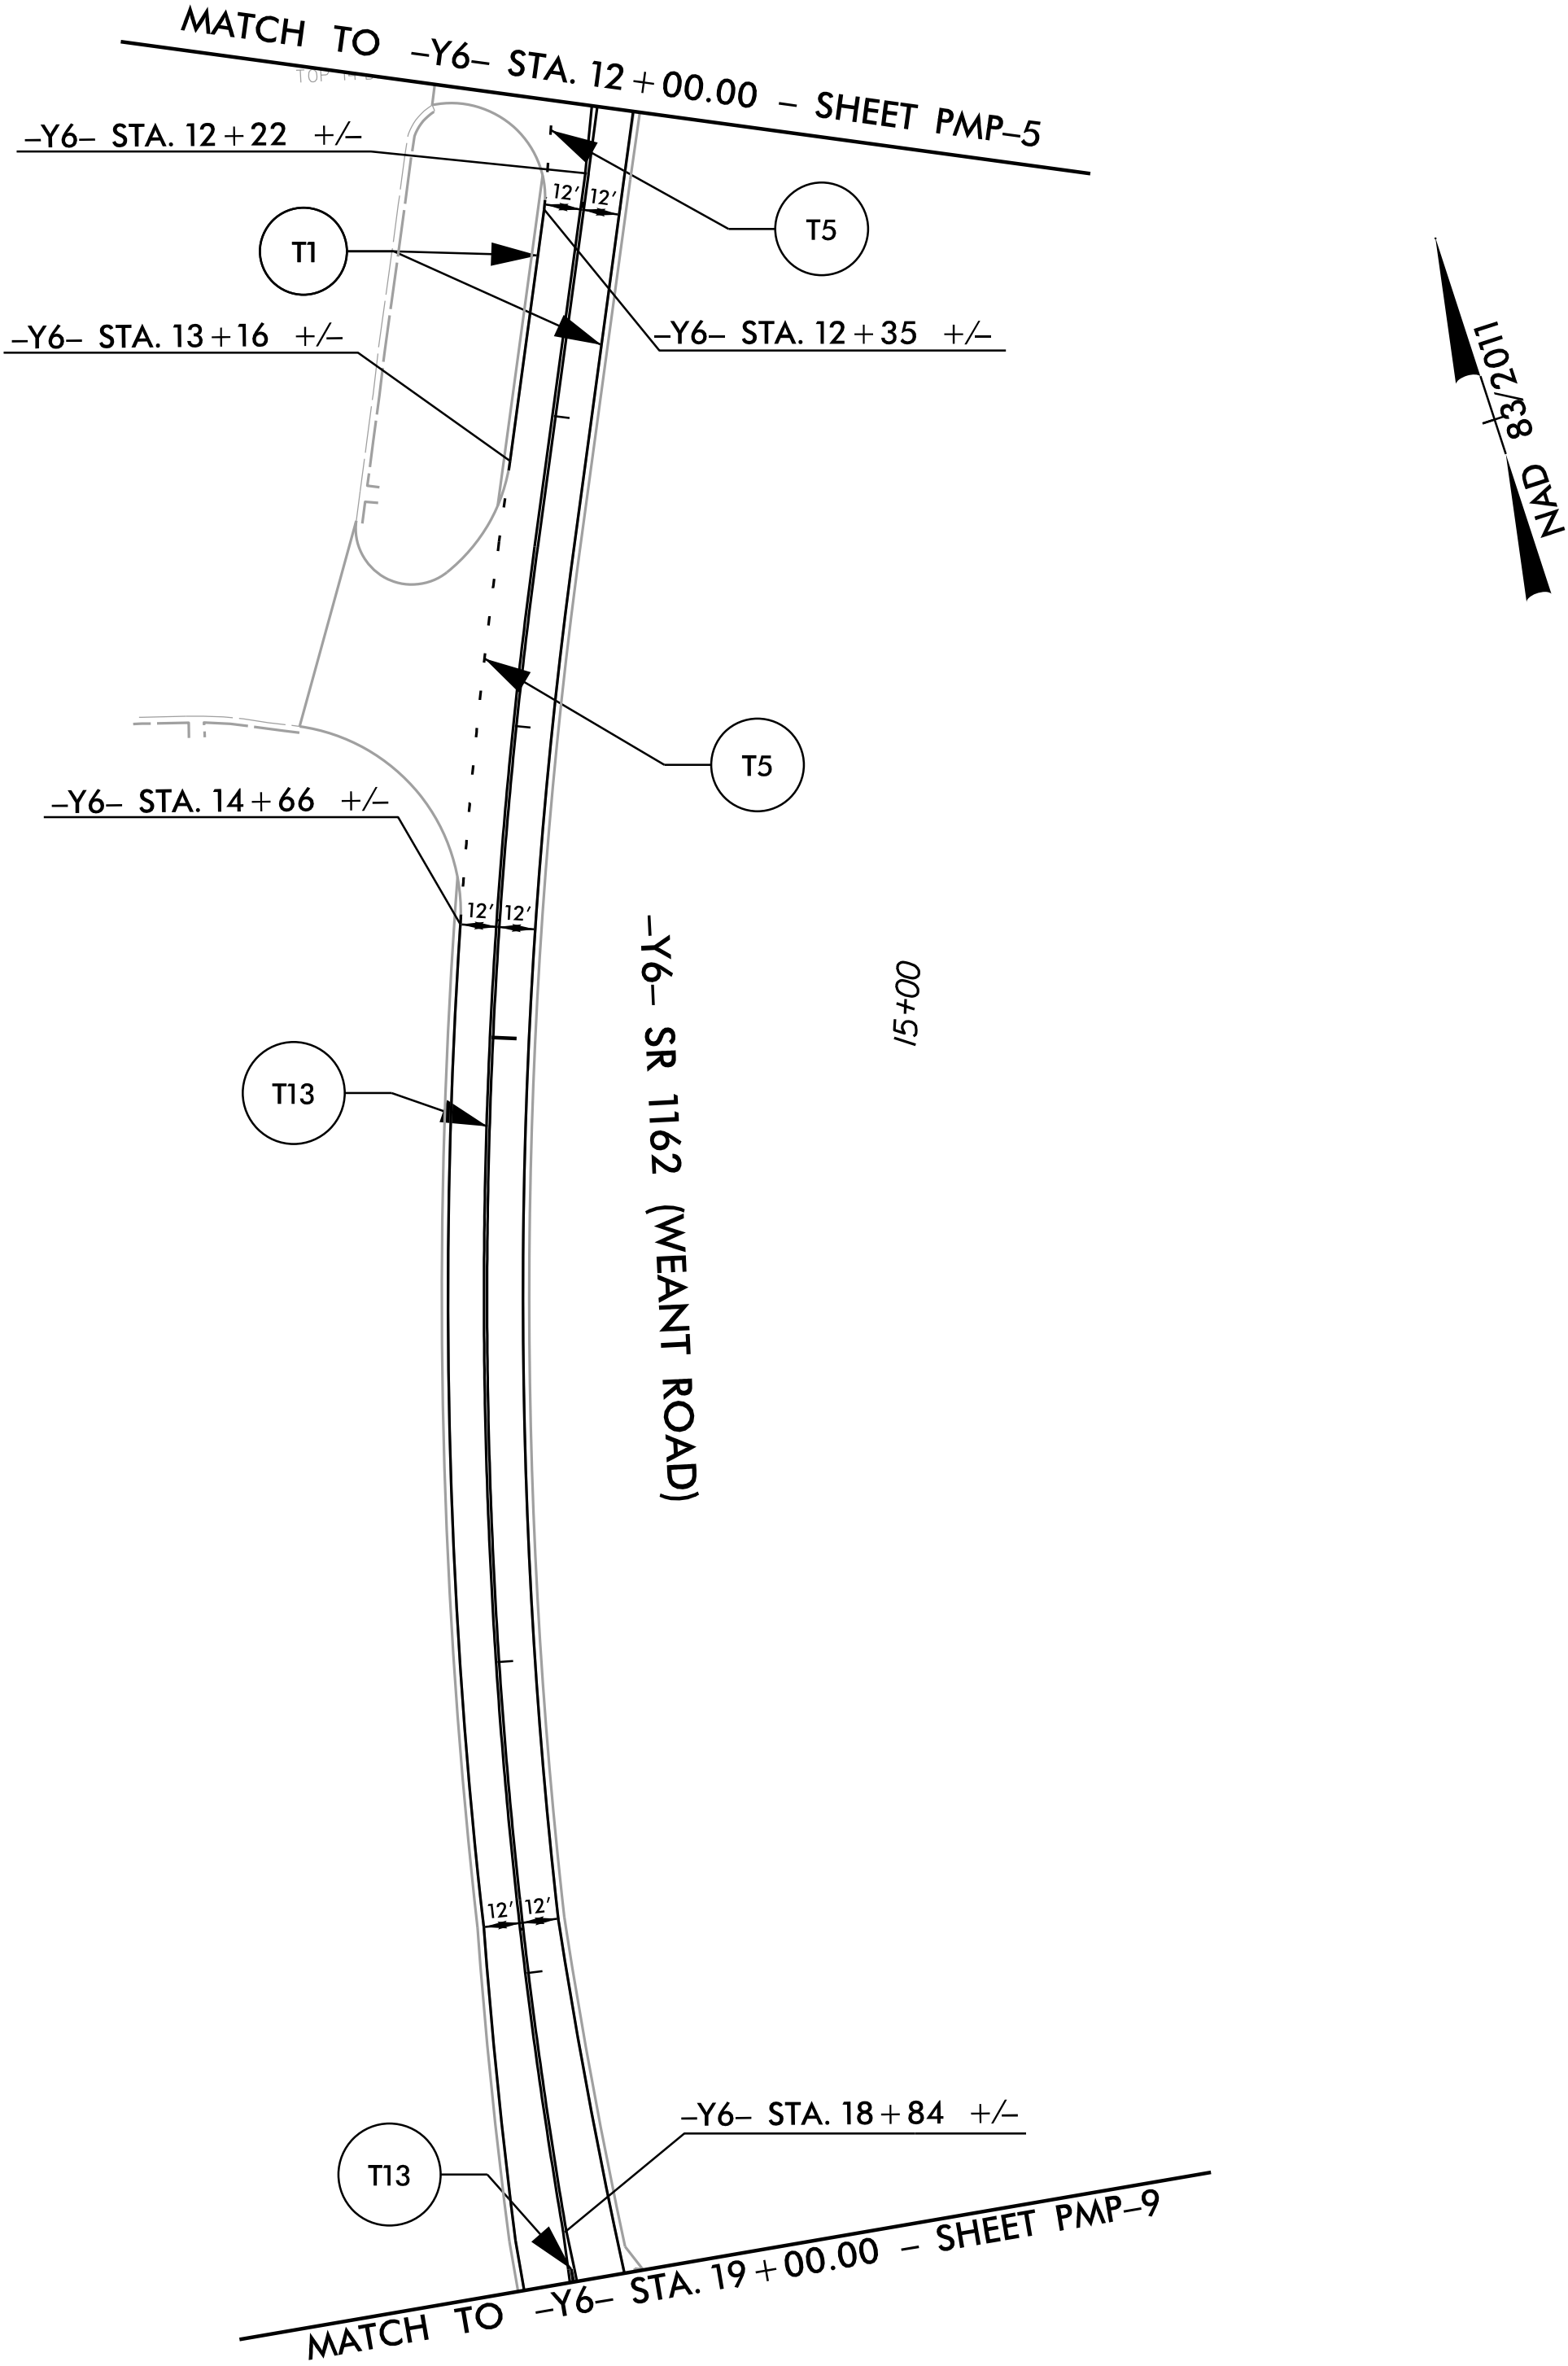

SYMBOL LEGEND		
	T70	LEFT ARROW
	T74	RIGHT/STRAIGHT ARROW

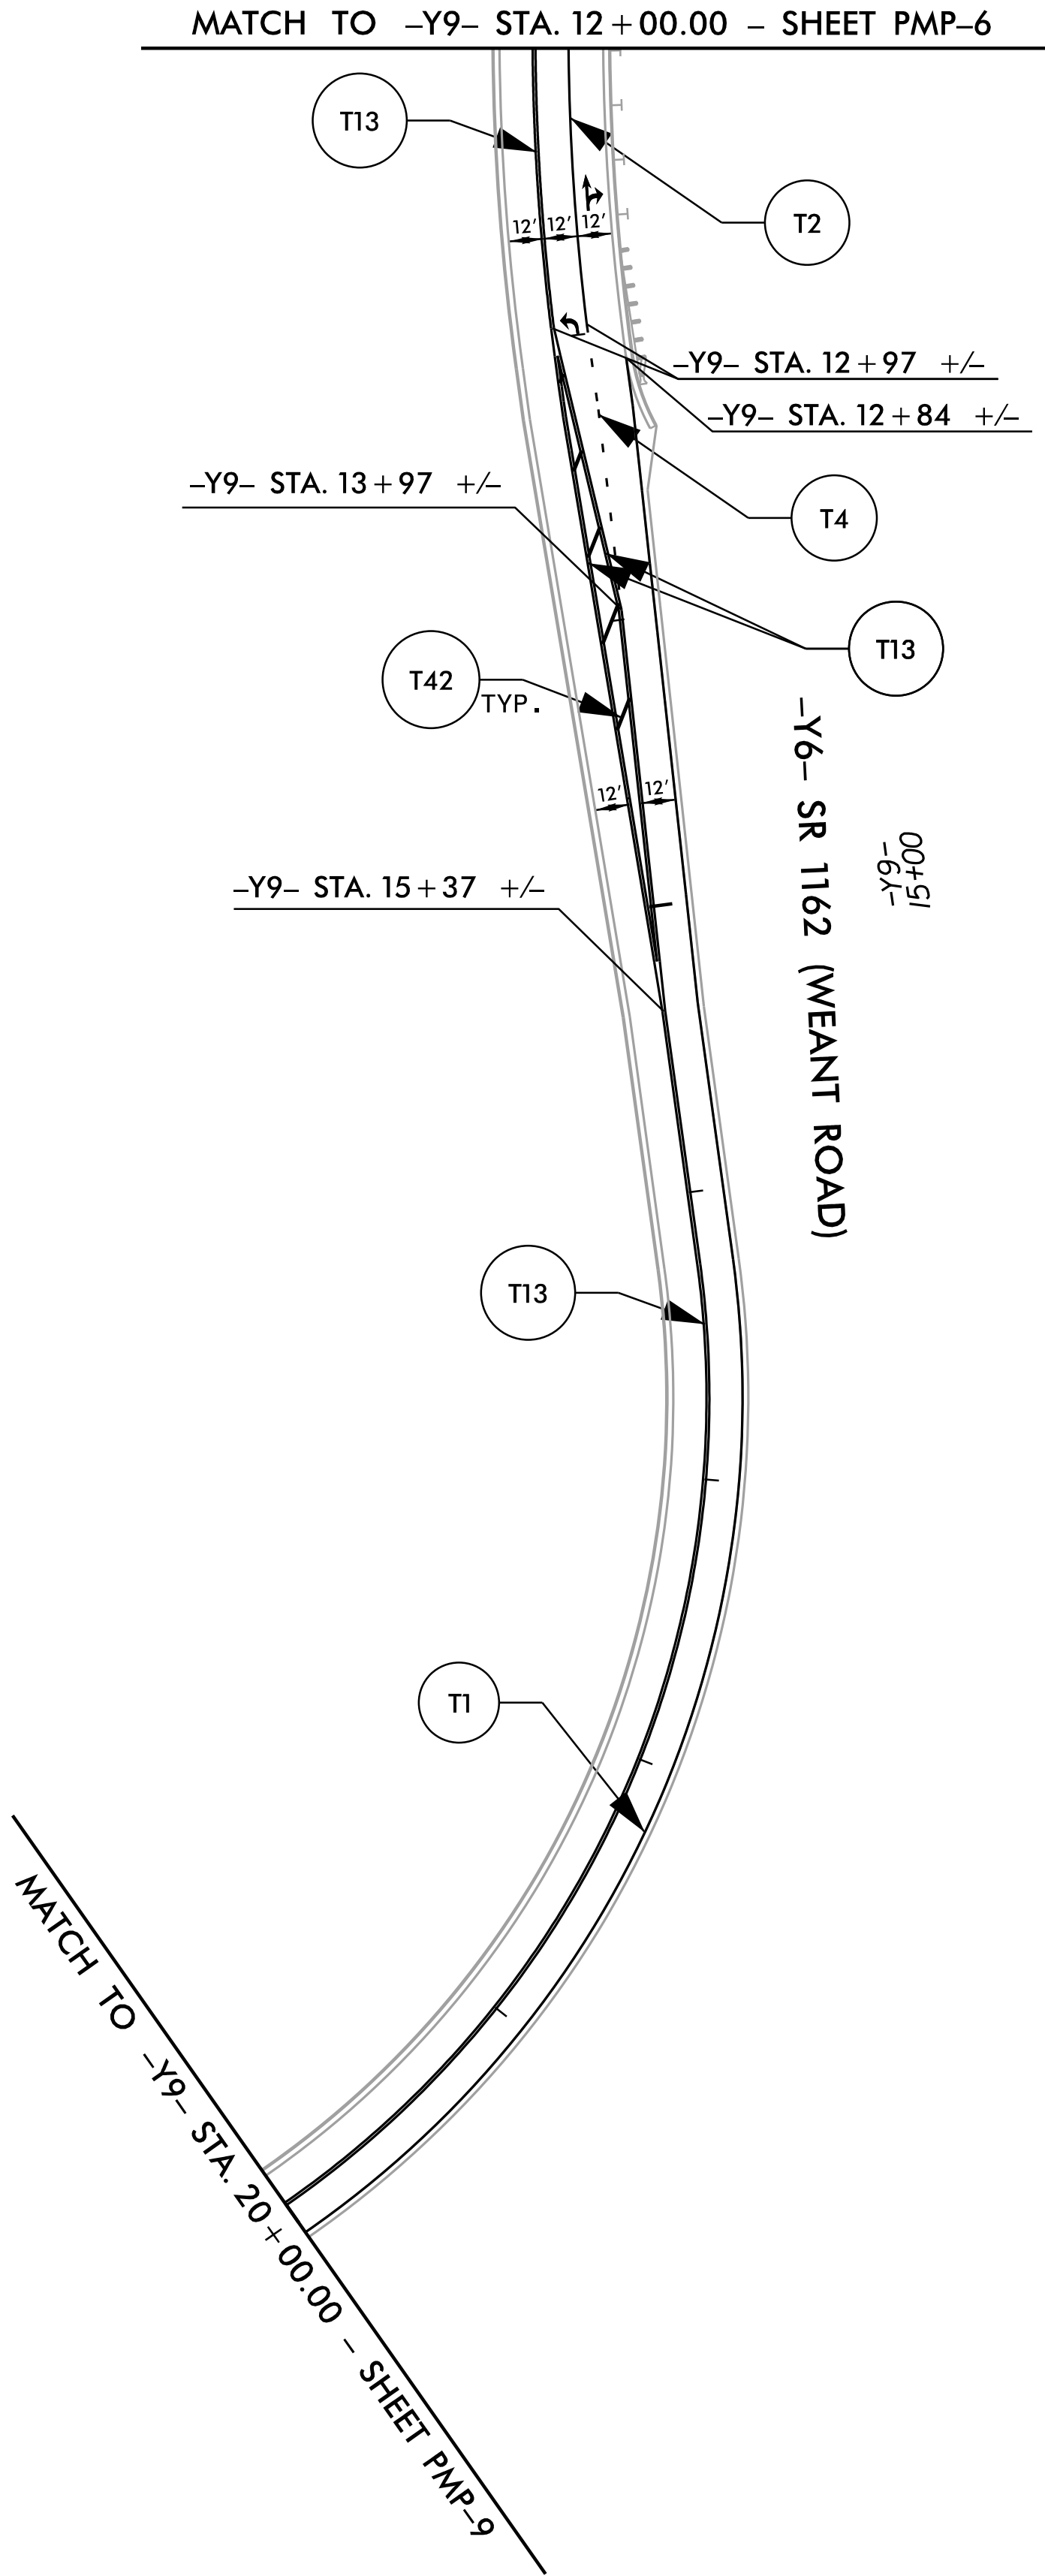

PAVEMENT MARKING DETAIL