





6/23/16

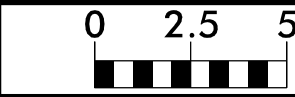

PROJ. REFERENCE NO.
U-6018

SHEET NO.
X-12A

140 135 130 125 120 115 110 105 100 95 90 85 80 75 70 65 60 55 50 45 40 35 30 25 20 15 10 5 0

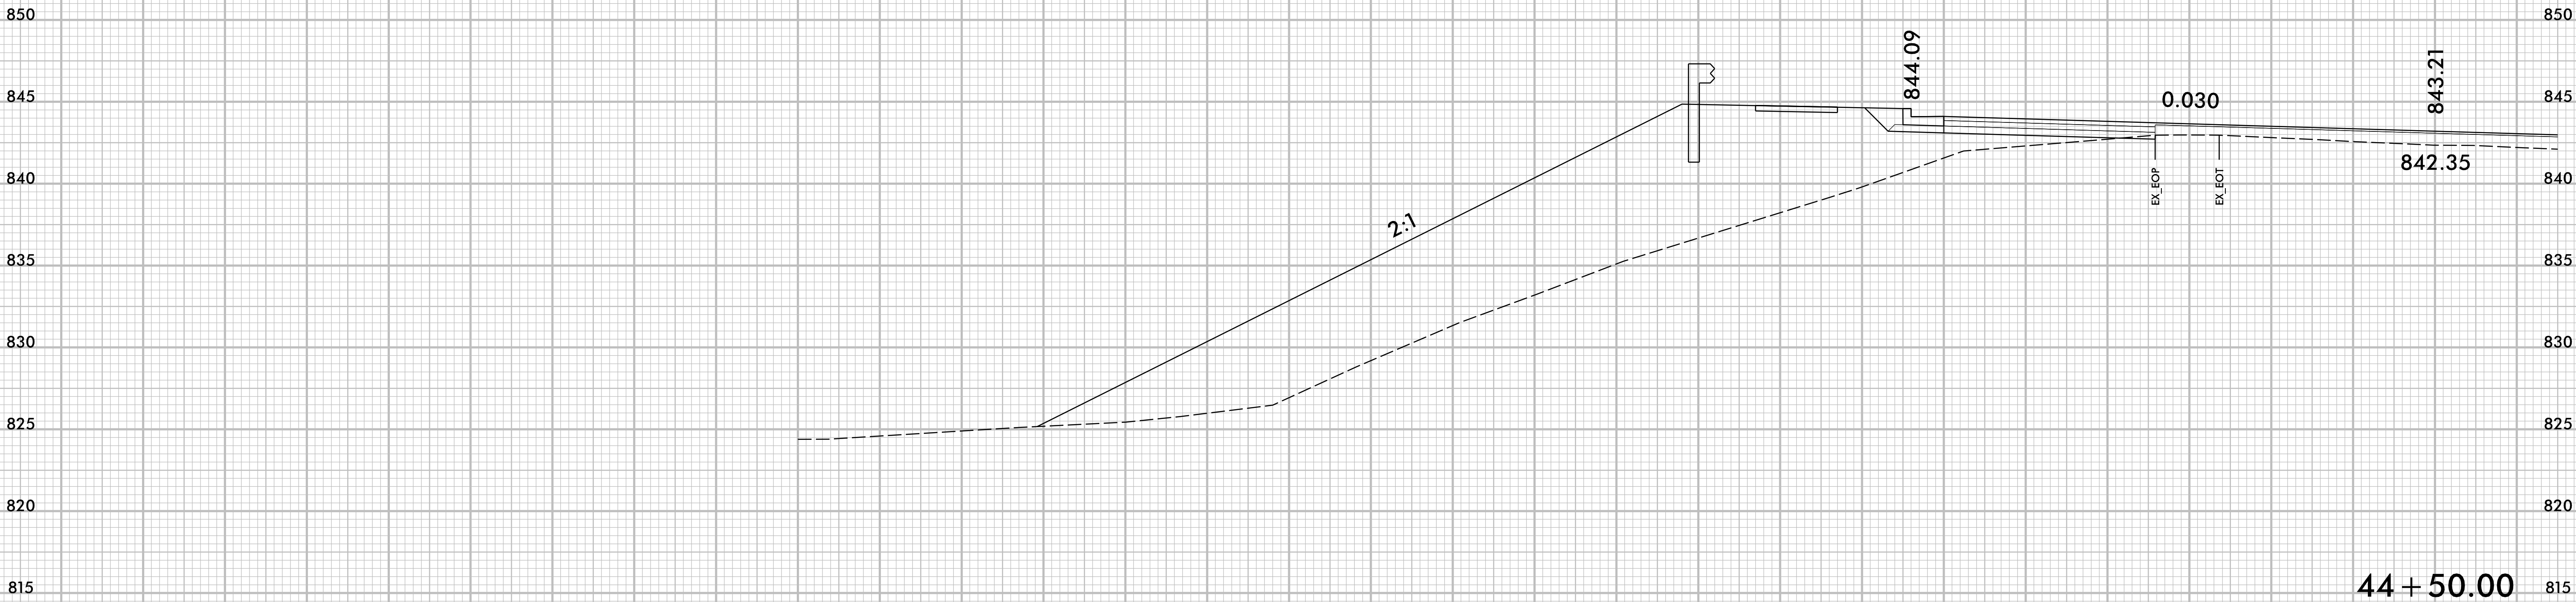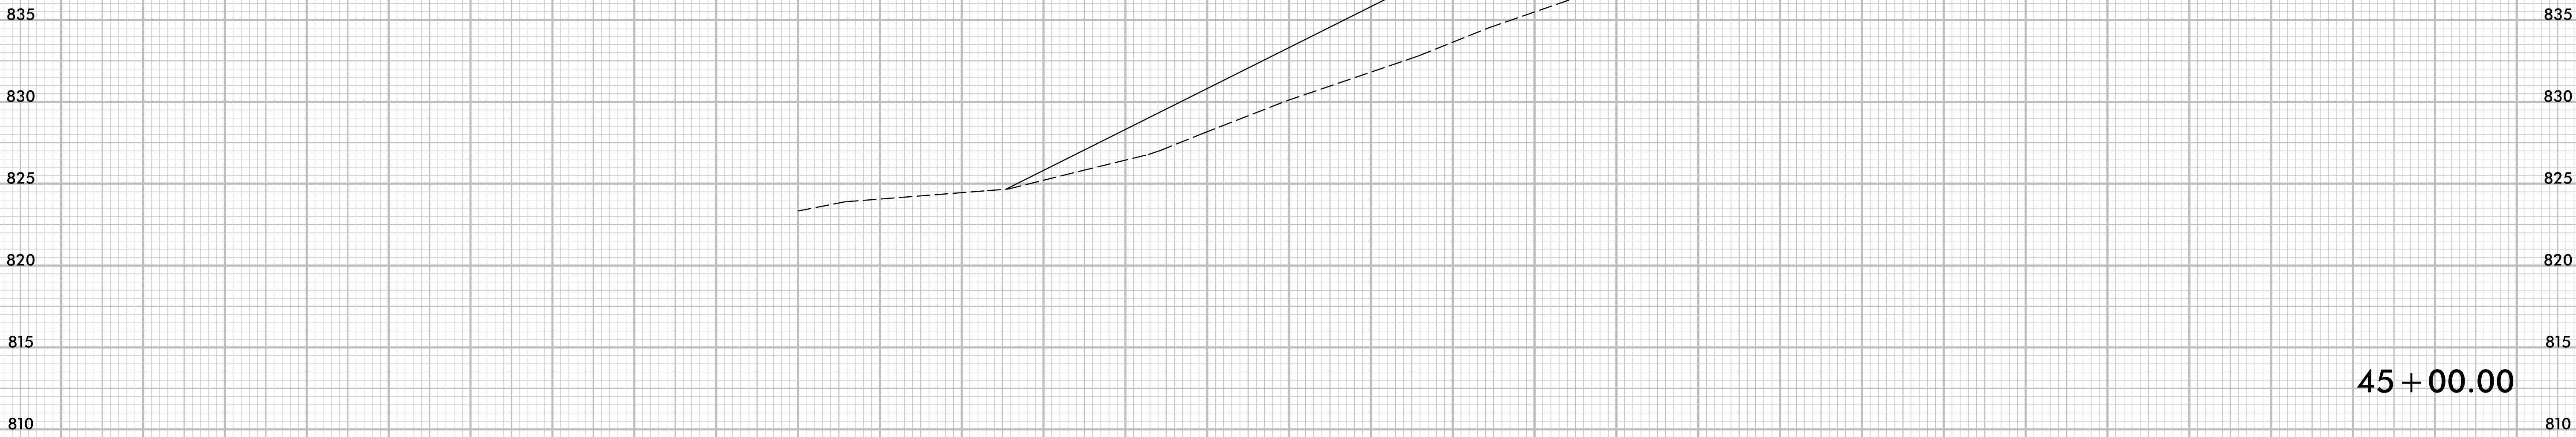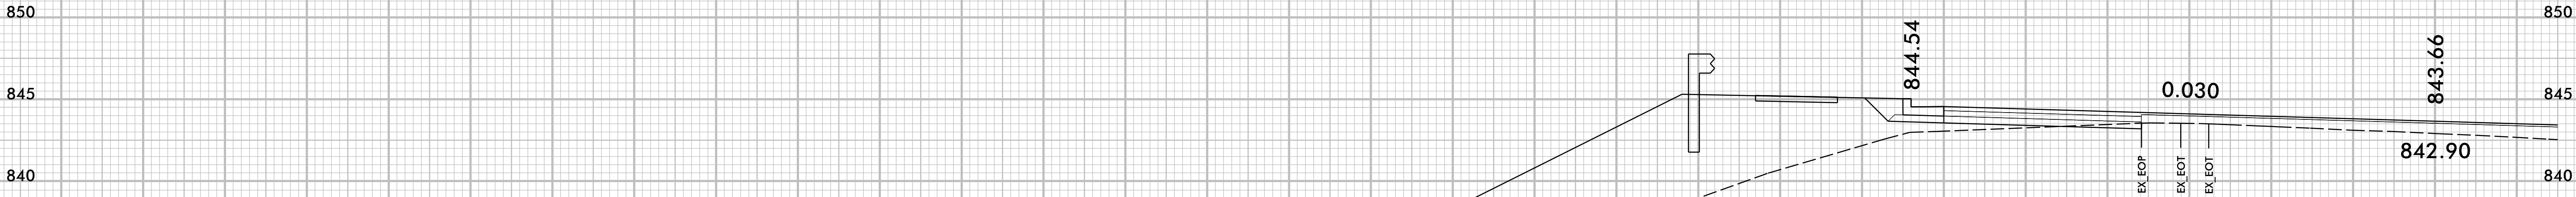

L