





6/23/16

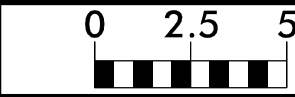

PROJ. REFERENCE NO.
U-6018

SHEET NO.
X-28

95 90 85 80 75 70 65 60 55 50 45 40 35 30 25 20 15 10 5 0 5 10 15 20 25 30 35 40 45 50 55

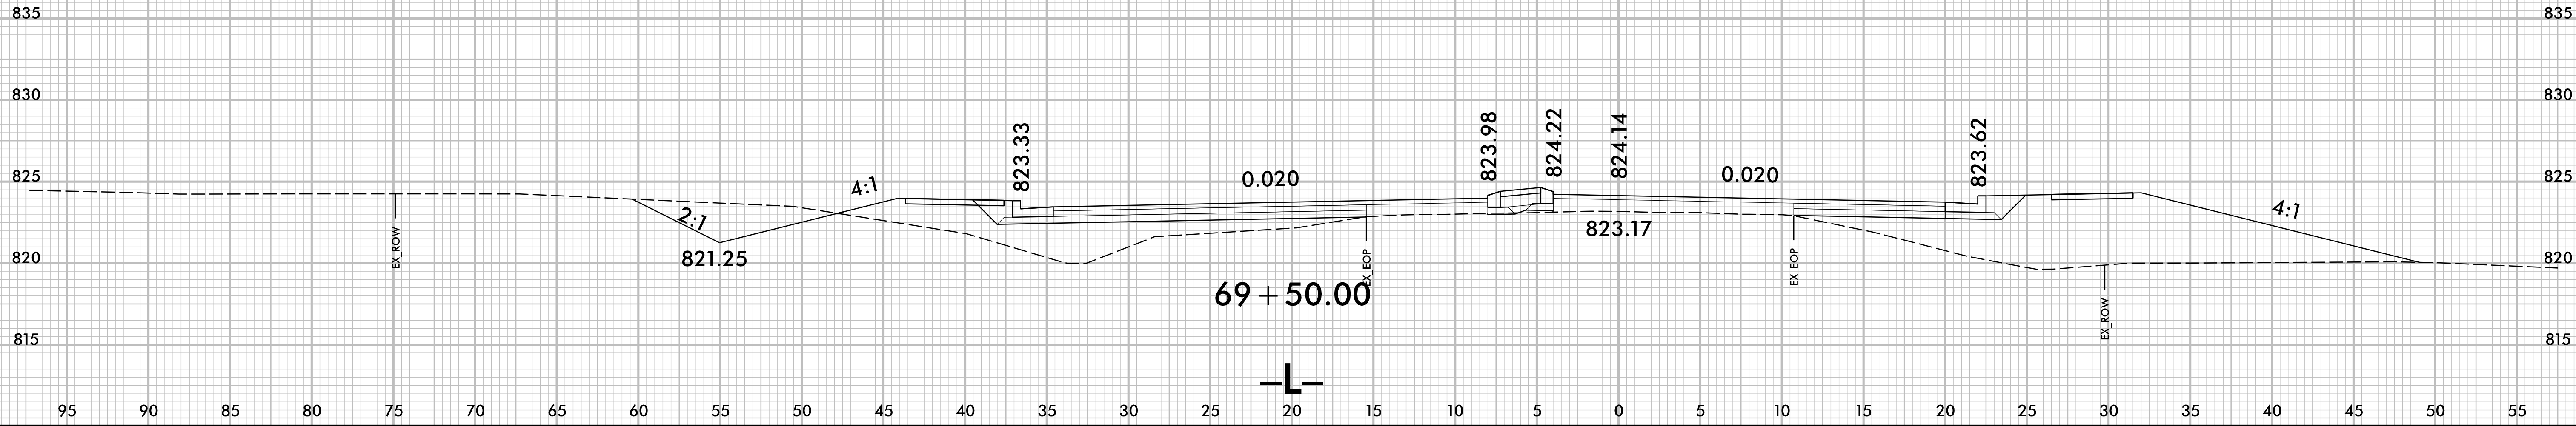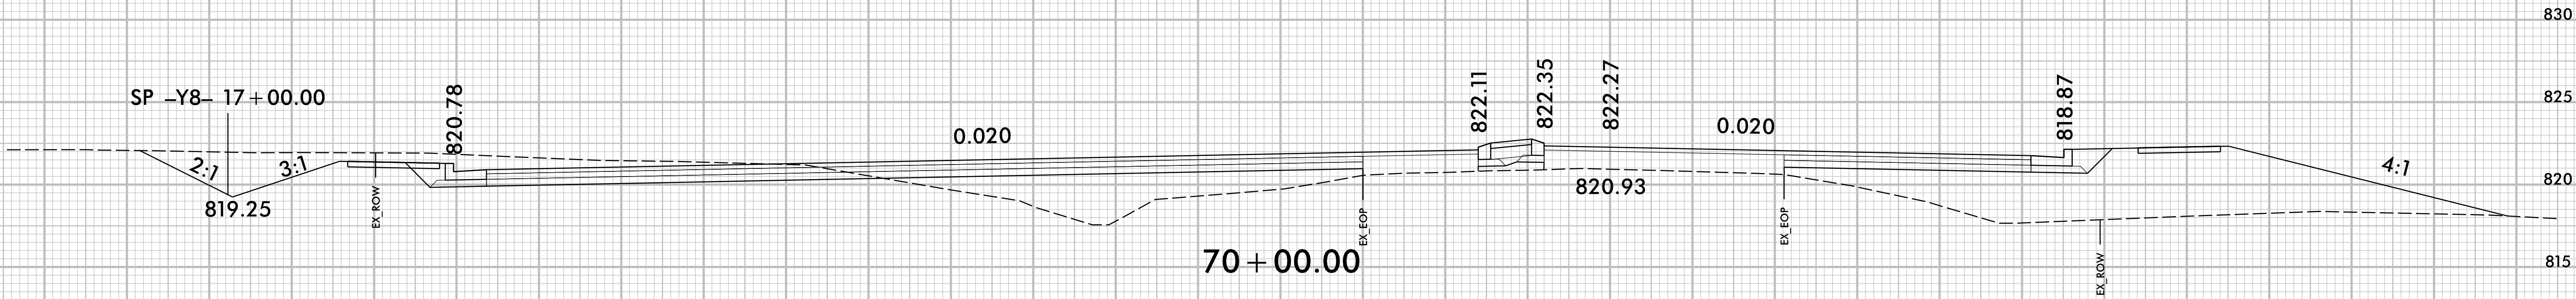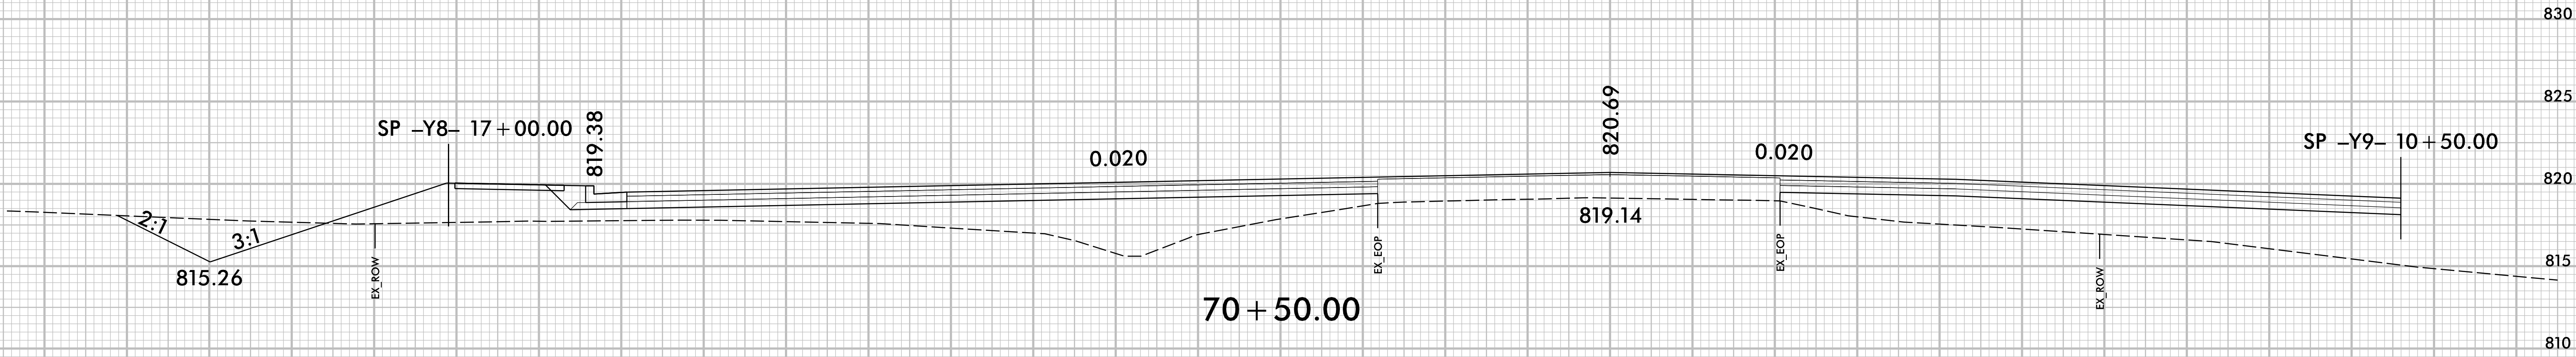

2/13/2025
T:\XSC\J6018_Roly_L_xpl.dgn
User: mtrusek