

6/23/16




PROJ. REFERENCE NO.
U-6018


SHEET NO.
X-33

75 70 65 60 55 50 45 40 35 30 25 20 15 10 5 0 5 10 15 20 25 30 35 40 45 50 55 60 65 70 75


END CONSTRUCTION
11 + 30.00

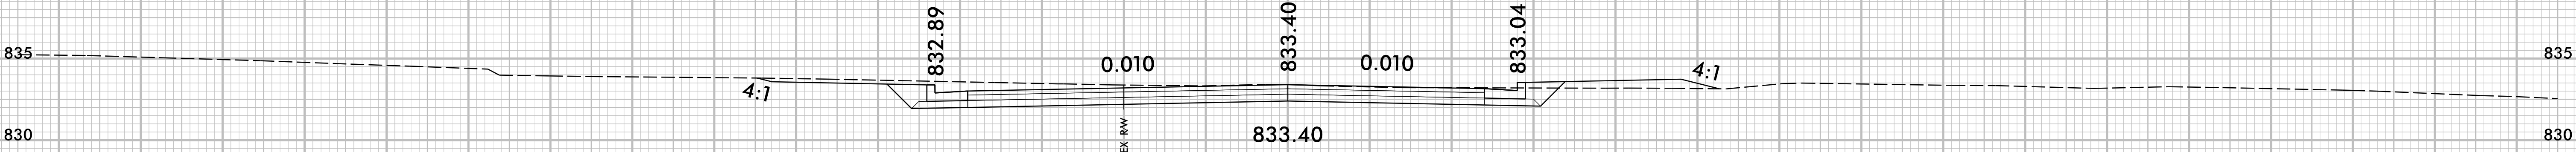


11 + 10.00

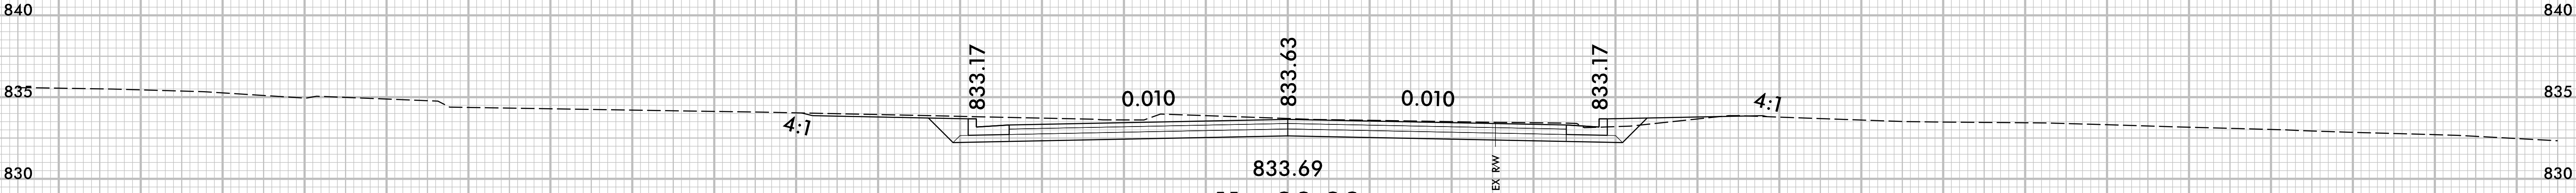

11 + 00.00

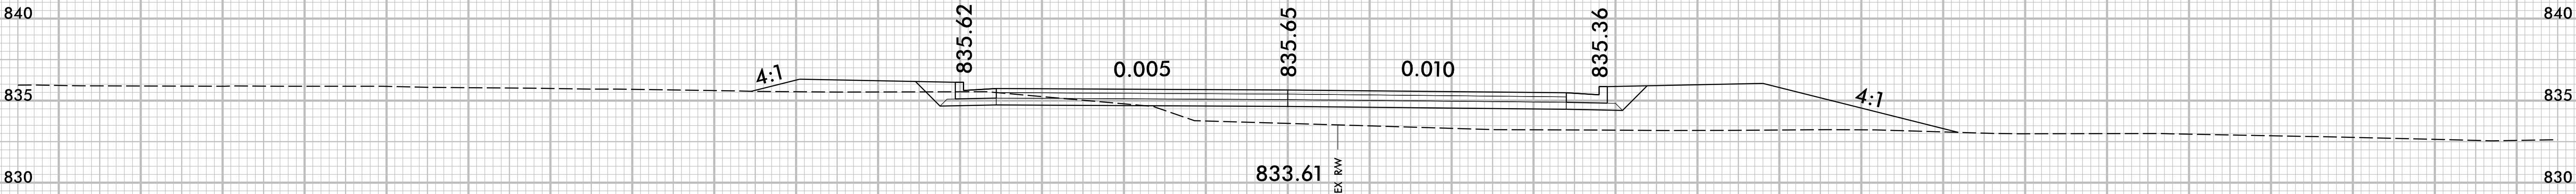

10 + 50.00

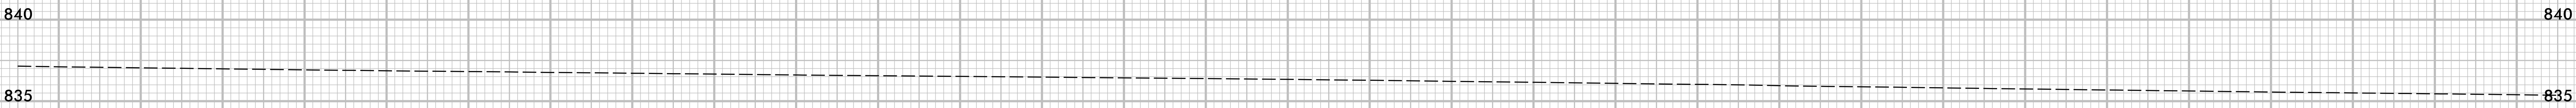

836.34
10 + 00.00

-DR1-

75 70 65 60 55 50 45 40 35 30 25 20 15 10 5 0 5 10 15 20 25 30 35 40 45 50 55 60 65 70 75