


4/15/2025 10:07:48-00 15BPR-108 Johnston County Bridge Rehab Signing and Delineation\15BPR108_pm_detail_1B.dgn User: jgraves


CONTRACT:

T.I.P.: 15BPR-108

10'-30'/SP SKIP LINE

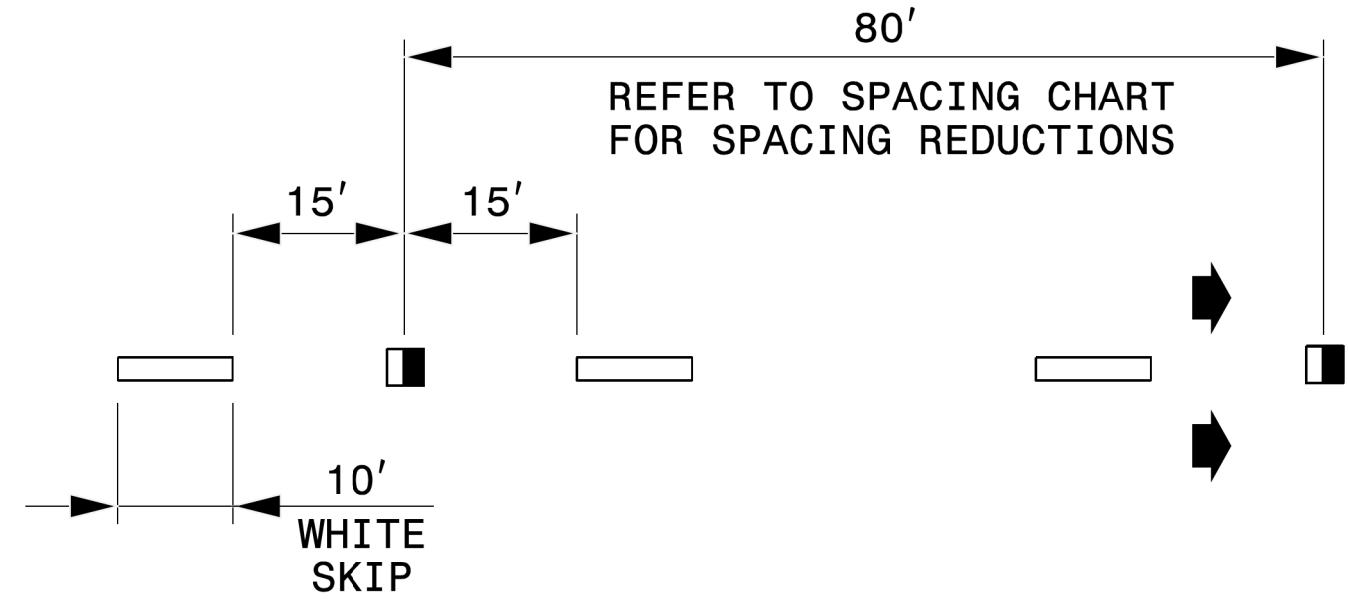


3'-9'/SP MINI-SKIP LINE

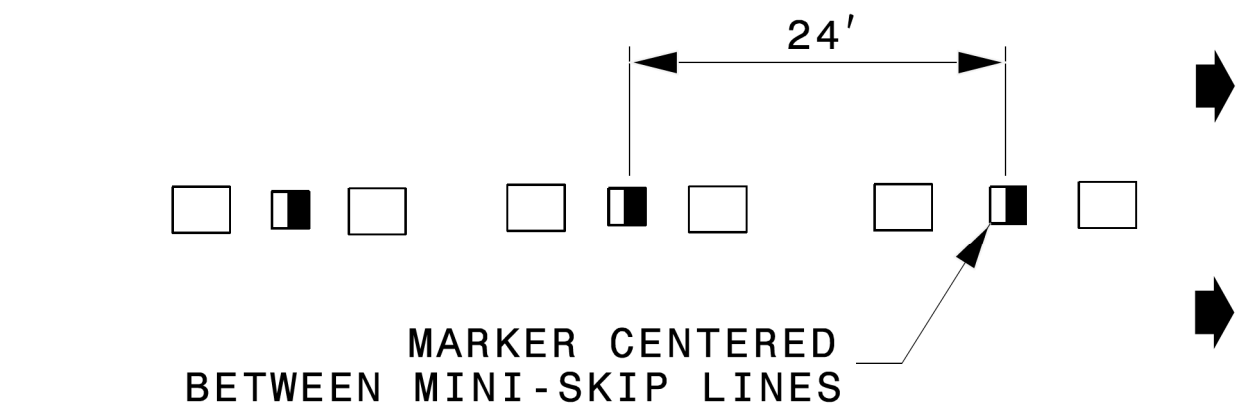


LEGEND

- CRYSTAL/RED PAVEMENT MARKER
- YELLOW/YELLOW PAVEMENT MARKER
- DIRECTION OF TRAFFIC FLOW


GORE LINES

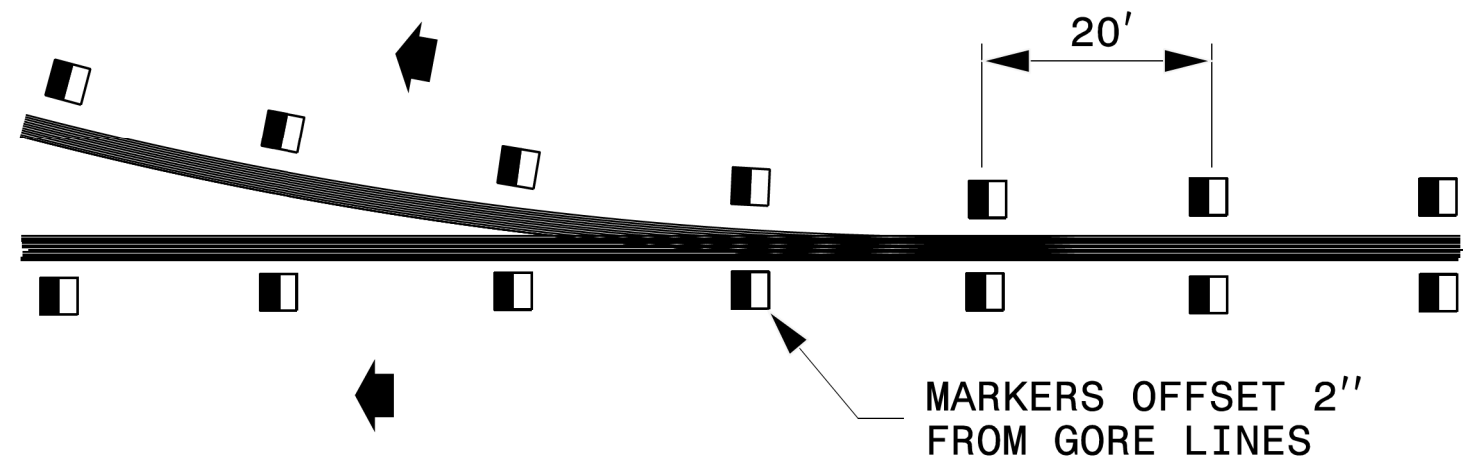

YELLOW CENTER LINES

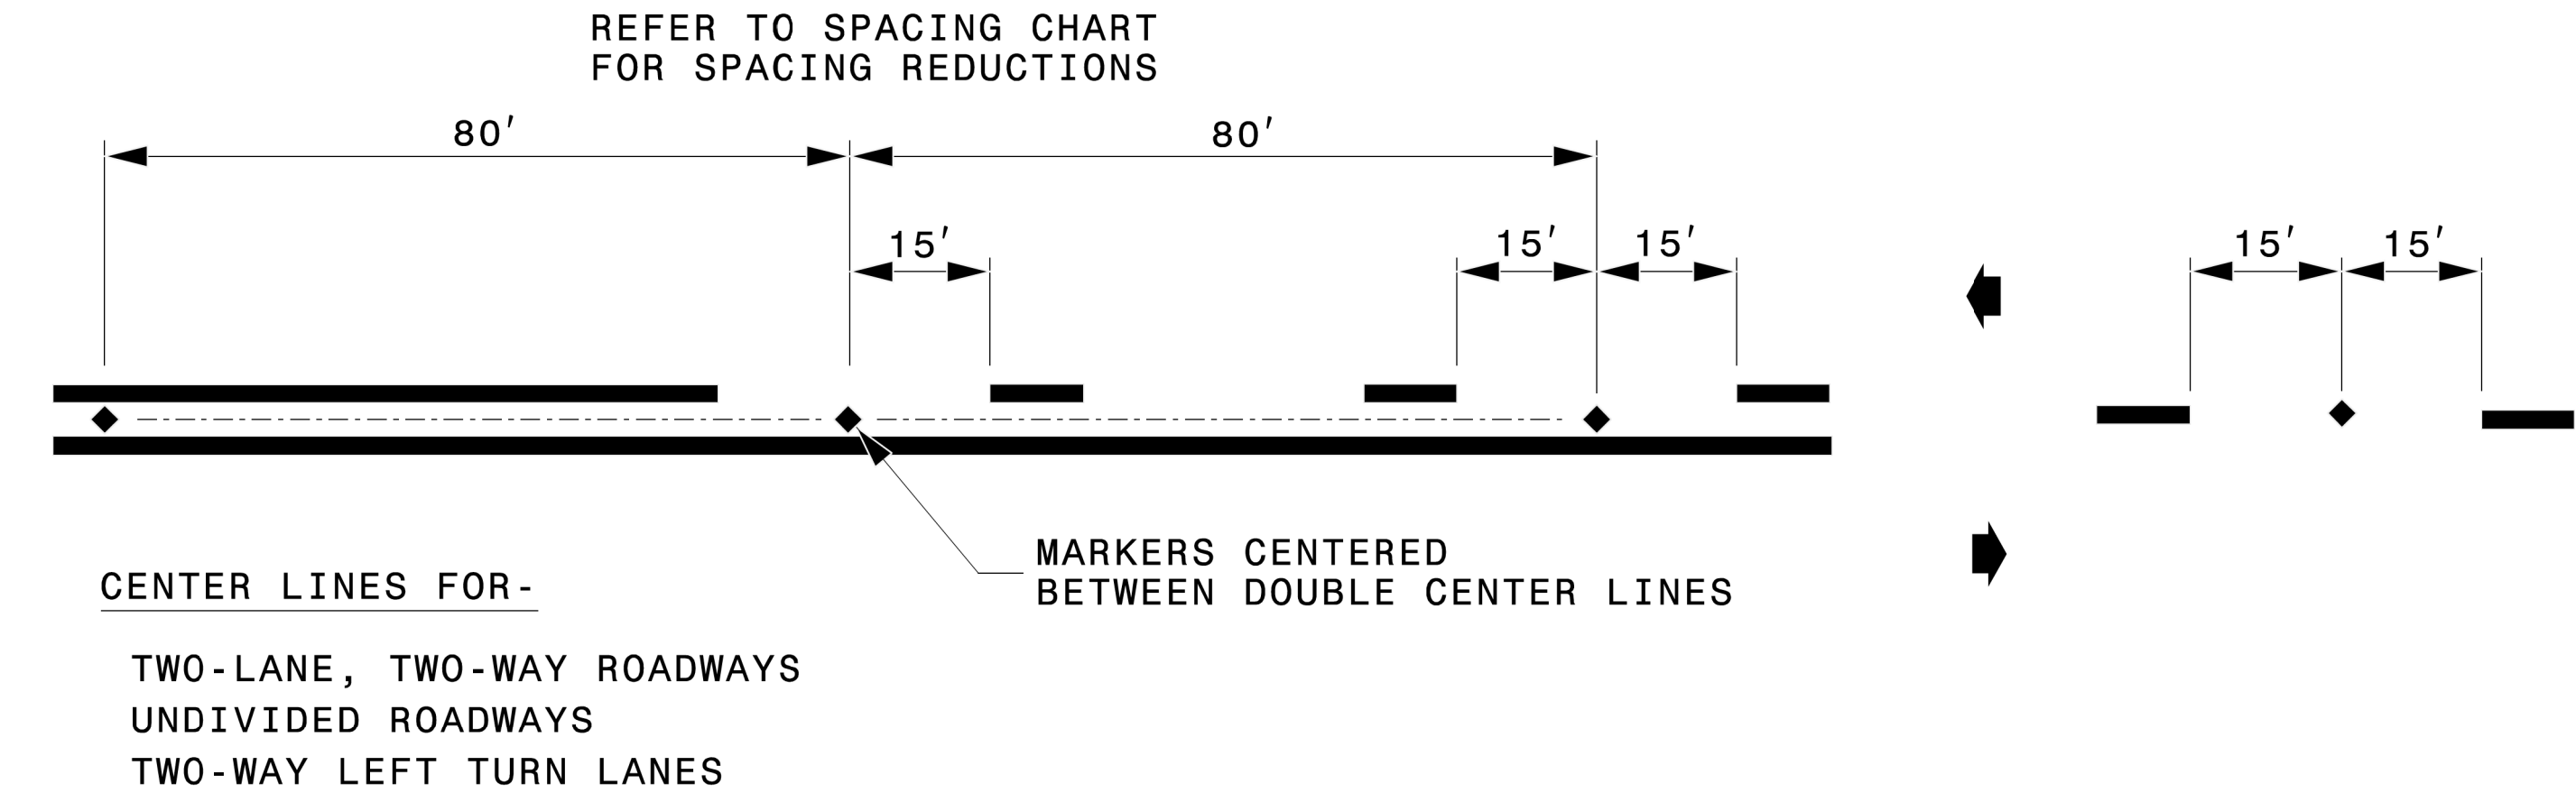

DETAIL OF PAVEMENT MARKER PLACEMENT

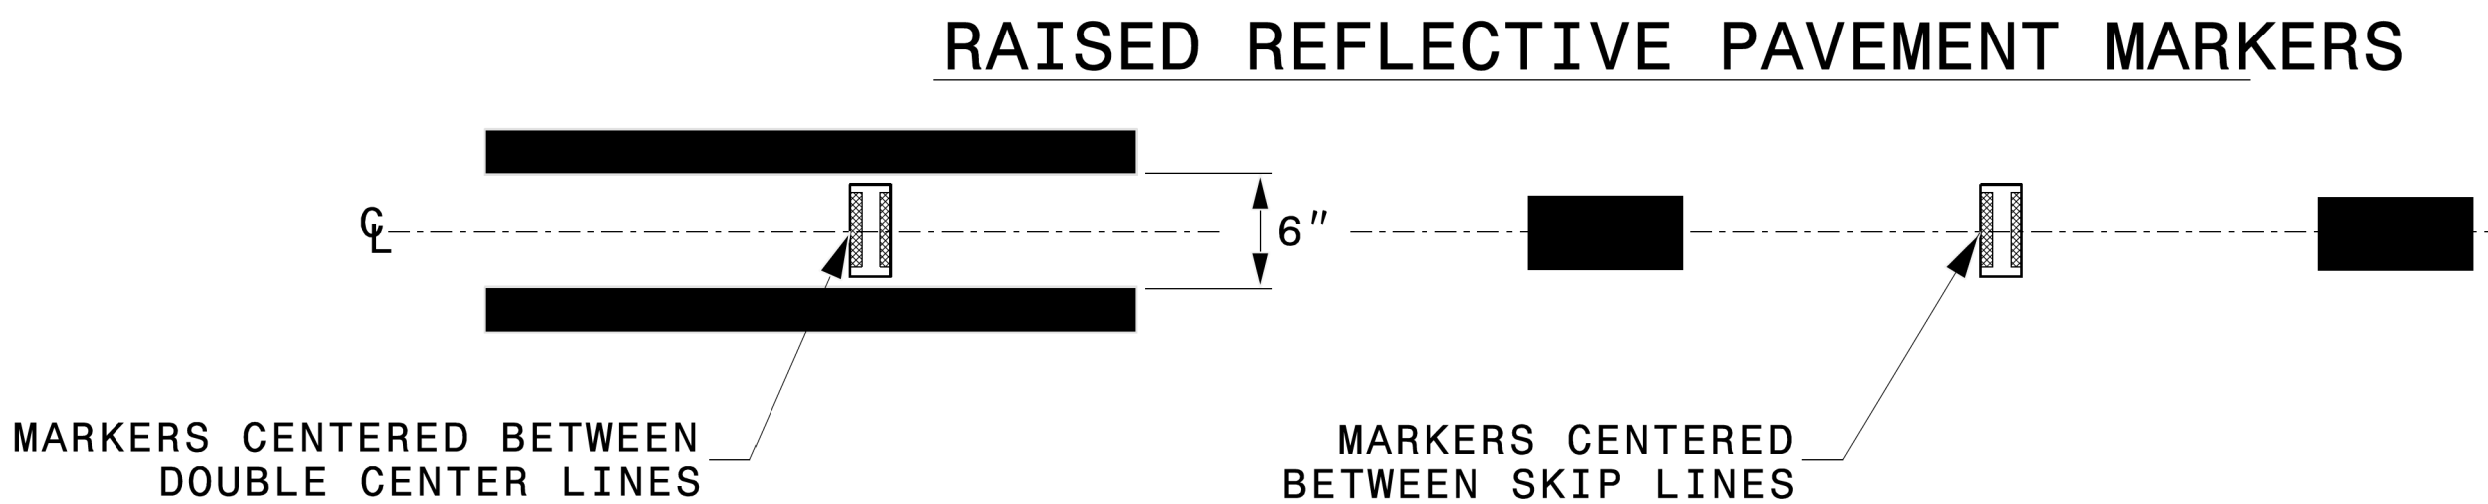

ROADWAY DETAIL DRAWING FOR
RAISED PAVEMENT MARKERS
INSTALLATION SPACING

SHEET 2 OF 3
1250D01

TIP NO.	SHEET NO.
15BPR-108	PMP-1A
DATE: 4-14-2025	

STATE OF
NORTH CAROLINA
DEPT. OF TRANSPORTATION
DIVISION OF HIGHWAYS
RALEIGH, N.C.



Designed by:
Matthew V. Springer, P.E.
042546
4/21/2025

CONTRACTS STANDARDS AND DEVELOPMENT UNIT Office 919-707-8950 FAX 919-250-4119	
SEE TITLE BLOCK	
ORIGINAL BY: M.V. SPRINGER	DATE: 2-15-24
MODIFIED BY:	DATE:
CHECKED BY:	DATE:
FILE SPEC.:	