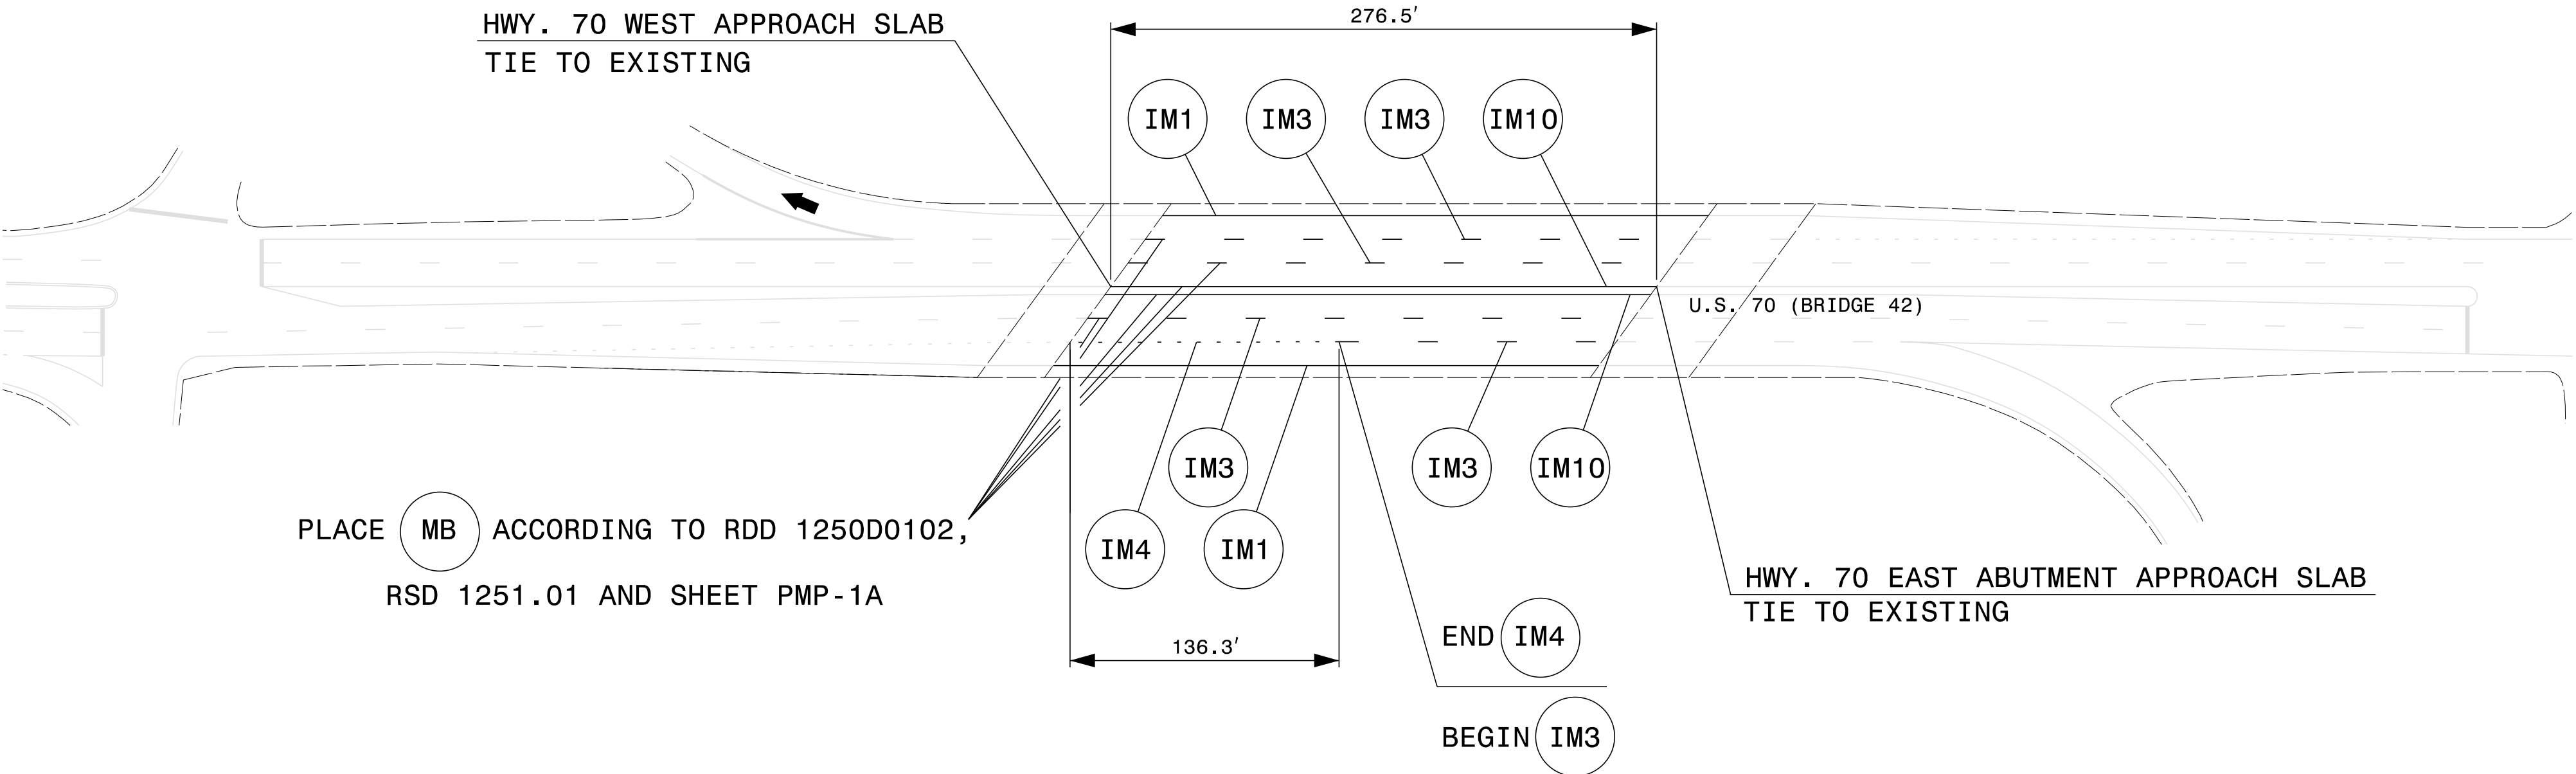


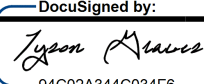
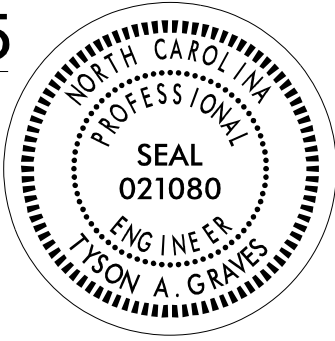
| PROJ. REFERENCE NO. | SHEET NO. |
|---------------------|-----------|
| 15BPR-108           | PMP - 3   |



4/15/2025  
N:\D0160\10748-00 15BPR-108 Johnston County Bridge Rehab\Signing and Delineation\Pavement Marking\Design\15BPR-108\_pm\_PM2.dgn  
User:ttgraves



**ms consultants, inc.**  
5444 Wake Park Blvd.  
Suite 160  
Raleigh, NC 27607  
NC License Number : C-3239

|   |                                                                                       |                                                             |
|---|---------------------------------------------------------------------------------------|-------------------------------------------------------------|
| <div>APPROVED: <br/>DATE: <b>4-15-25</b></div> <div>SEAL </div> <div>DOCUMENT NOT CONSIDERED FINAL<br/>UNLESS ALL SIGNATURES COMPLETED</div> |  | <div>BRIDGE 42</div> <div>FINAL<br/>PAVEMENT MARKINGS</div> |
|---|---------------------------------------------------------------------------------------|-------------------------------------------------------------|