


TYPICAL SECTION #1

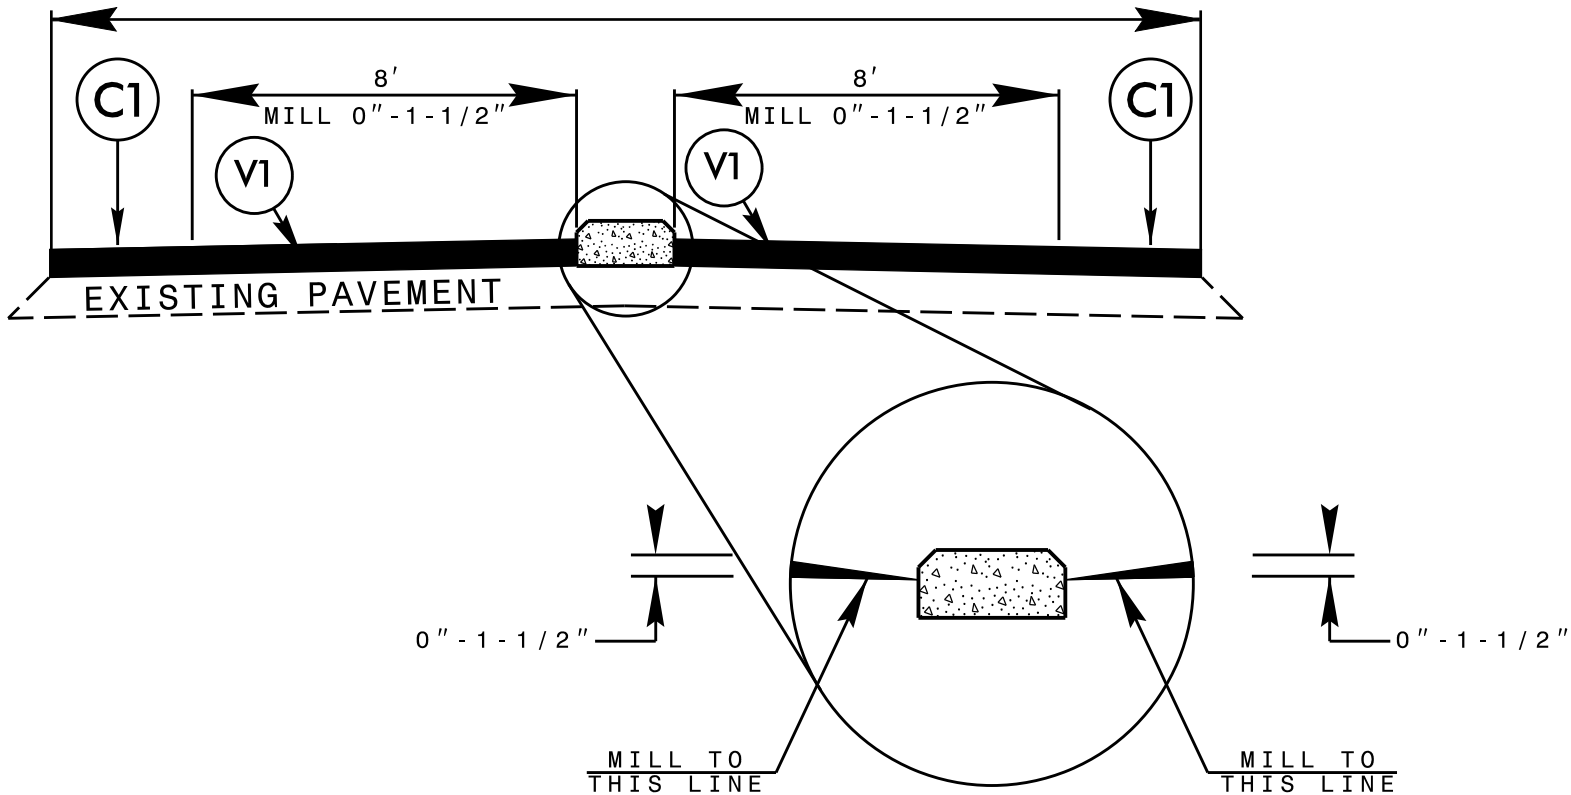

TYPICAL SECTION #2

MILLING AROUND ISLANDS.
THIS WILL BE PAID FOR AS 0" TO 1-1/2".
USE ON MAP NUMBER: MAPS 2 AND 3

PAVEMENT SCHEDULE	
C1	PROP. APPROX. 1-1/2" ASPHALT CONCRETE SURFACE COURSE, TYPE S9.5C, AT AN AVERAGE RATE OF 168 LBS. PER SQ. YARD
T1	SHOULDER RECONSTRUCTION
V1	MILLING ASPHALT PAVEMENT 0" TO 1-1/2" DEPTH
V2	INCIDENTAL MILLING