



MATCH LINE -L- POT STA 36+50.00 SEE SHEET PMP-3

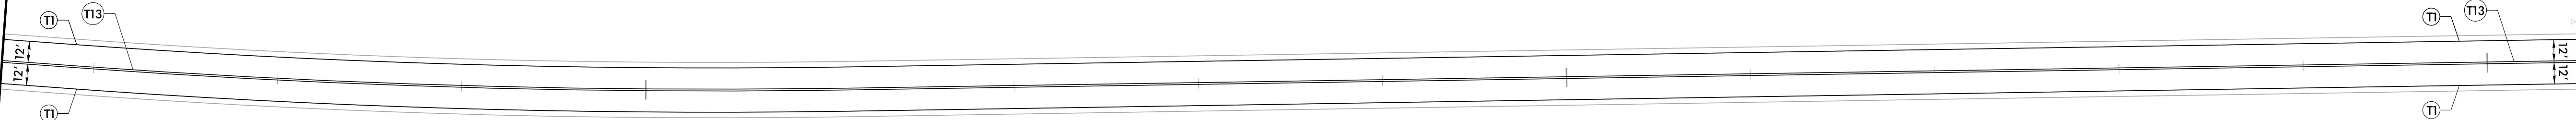

**PAVEMENT
MARKING SCHEDULE**

SYMBOL	DESCRIPTION
	THERMOPLASTIC PAVEMENT MARKING LINES (4", 90 MILS)
T1	WHITE EDGELINE
T13	YELLOW DOUBLE CENTER
	THERMOPLASTIC PAVEMENT MARKING LINES (24", 90 MILS)
T61	WHITE STOPBAR

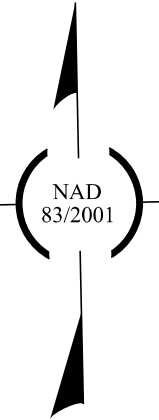

MATCH LINE -L- POT STA 50+50.00 SEE SHEET PMP-5

HE-0002

PMP004

NORTH CAROLINA
DEPARTMENT OF TRANSPORTATION
WAKE COUNTY

DIVISION 5

PAVEMENT MARKING
DESIGN ENGINEER

4/30/2025

SEAL

033400

Designated By

Professional Engineer

PREPARED BY

CDM Smith Inc.
5600 Glenwood Avenue
Suite 400
Raleigh, NC 27612-5028
NC CDR No. F-1265

DOCUMENT NOT CONSIDERED FINAL
UNLESS ALL SIGNATURES COMPLETED