


MATCHLINE E, SEE SHEET SCP-6

MATCHLINE F, SEE SHEET SCP-8

NC 43

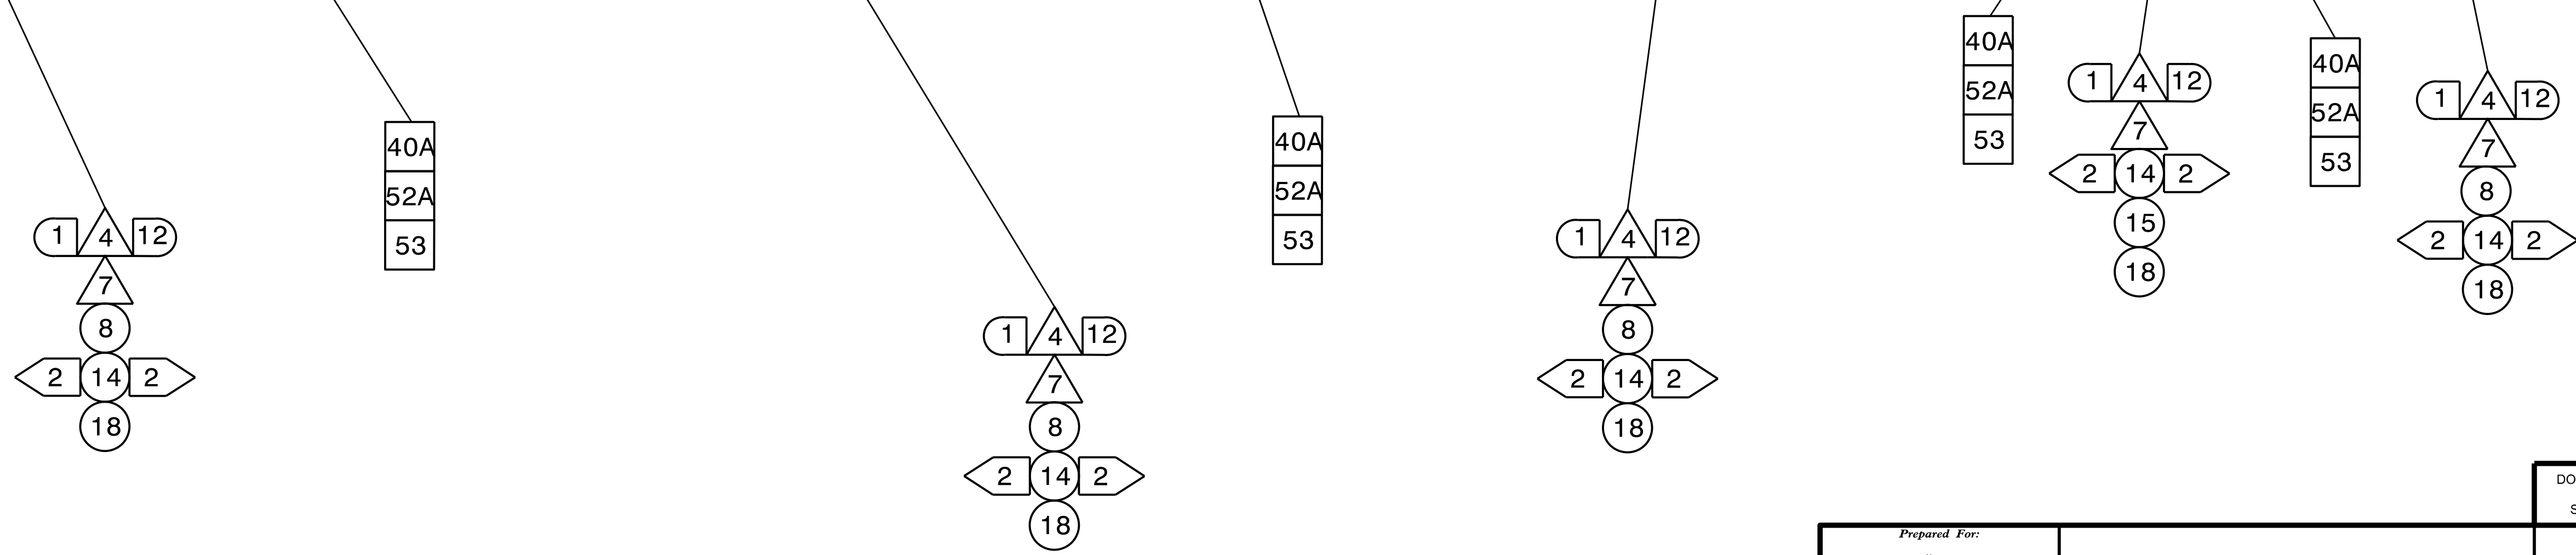

NOTES:

1) NOTIFY THE DIVISION TRAFFIC ENGINEER AT (252)439-2829 FIVE (5) DAYS PRIOR TO BEGINNING WORK ON SIGNAL SYSTEM COMMUNICATIONS CABLE. NOTIFY THE DIVISION TRAFFIC ENGINEER AFTER ALL WORK IS PERFORMED TO ENSURE THAT ALL FIBER CIRCUITS ARE FUNCTIONING PROPERLY. ALL WORK IS NOT COMPLETE UNTIL THE SIGNAL SYSTEM IS BACK UP AND OPERATIONAL.

4/23/2025
...S:\0001\404-D025\1\gms\SCP\SCP-7.dgn
User: k.jones

Plans Prepared By:

DRMP, Inc.
8210 University Executive Park Dr, Suite 220
Charlotte, NC 28226
NC License No. F-1524 (1/04) 549-4260

Prepared For:

250 N. Greenfield Place, Garner, NC 27529

D02-15 New Bern
Cable Routing Plans

Division 2 Craven County New Bern

PLAN DATE: April 2025 REVIEWED BY: BN Groome

PREPARED BY: DS Griffith DRMP PROJ. NO: 17359 (041)

REVISIONS	INIT.	DATE

DOCUMENT NOT CONSIDERED FINAL UNLESS ALL SIGNATURES COMPLETED

SEAL

Signed by:
Brittany N. Groome
1E03040E100484

4/24/2025
DATE