

10/31/23


THE ESTIMATED QUANTITY OF DUCTILE IRON WATER PIPE FITTINGS ON THIS PLAN SHEET IS POUNDS. 52 THE ACTUAL QUANTITY AND TYPE OF FITTINGS WILL VARY BASED ON FIELD CONDITIONS.

PROJECT REFERENCE NO.		SHEET NO.	
U-5798B		UC-4A-H	
DESIGNED BY:	ELM	SEAL 047349 NORTH CAROLINA DEPARTMENT OF TRANSPORTATION 6/18/2025 11:48:38 AM EDT	
DRAWN BY:	ELM		
CHECKED BY:	JDN		
APPROVED BY:	JDN		
REVISED:			
NORTH CAROLINA DEPARTMENT OF TRANSPORTATION		UTILITY CONSTRUCTION PLANS ONLY	
UTILITIES ENGINEERING SEC. PHONE: (919) 707-6690 FAX: (919) 250-4151			

UTILITY CONSTRUCTION


DOCUMENT NOT CONSIDERED FINAL
UNLESS ALL SIGNATURES COMPLETED

WATER LINE -WL-3- PROFILE

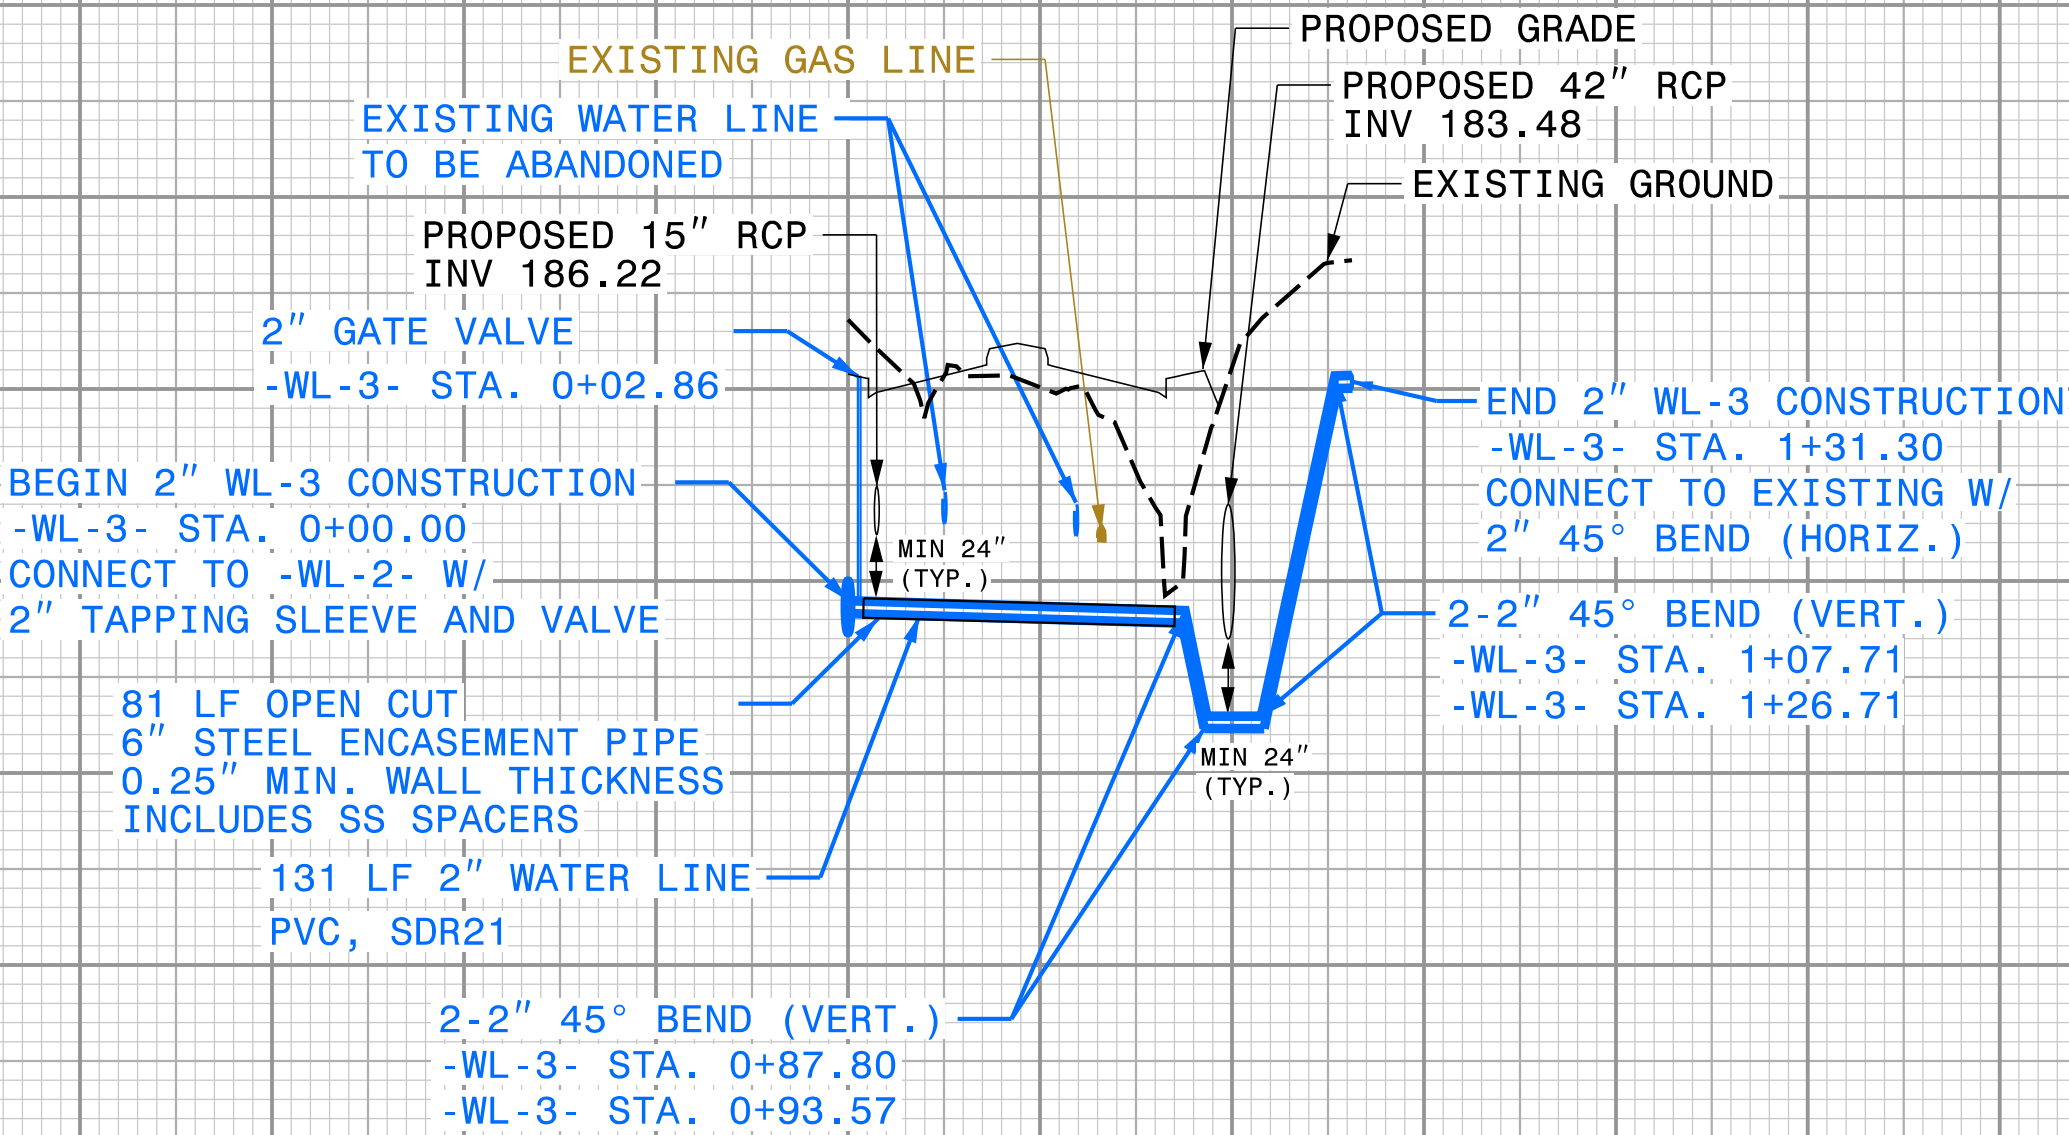

WATER LINE STATIONING

0+00 1+00

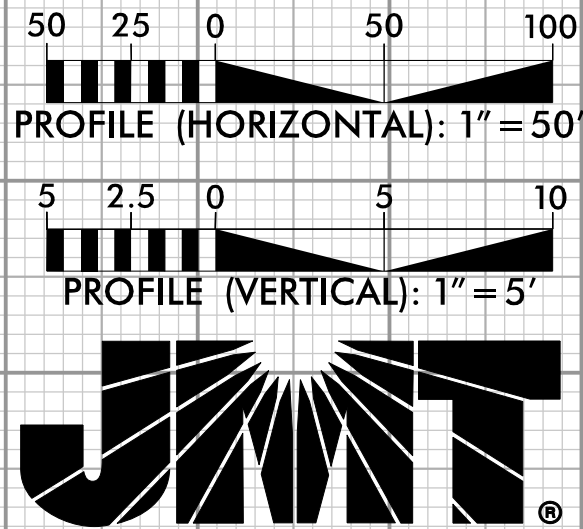

5/14/2025 11:05:38 AM
... User: B.Wilson
... UC-4.dgn

DOCUMENT NOT CONSIDERED FINAL
UNLESS ALL SIGNATURES COMPLETED

