


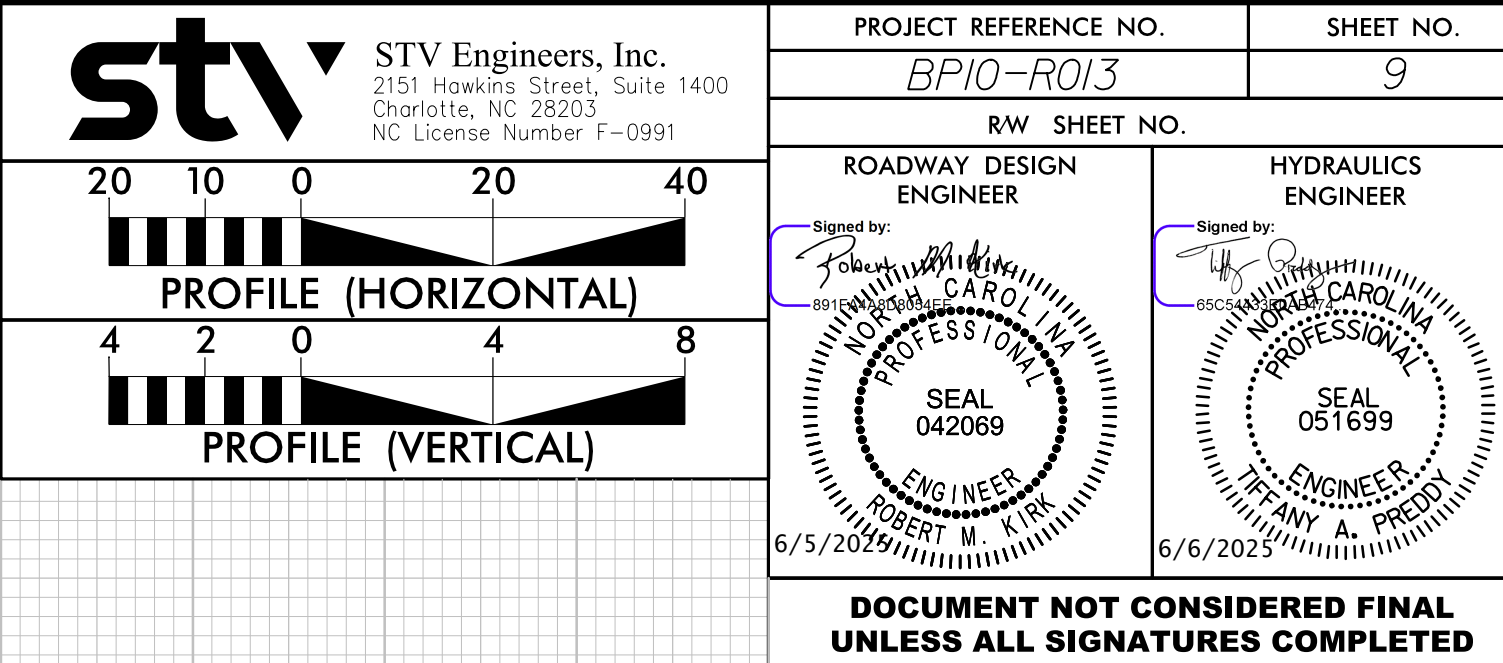

SEE SHEET 5 FOR PLAN VIEW
SEE SHEETS S-1 THRU S-37 FOR STRUCTURE PLANS