



TIP PROJECT: B-5716

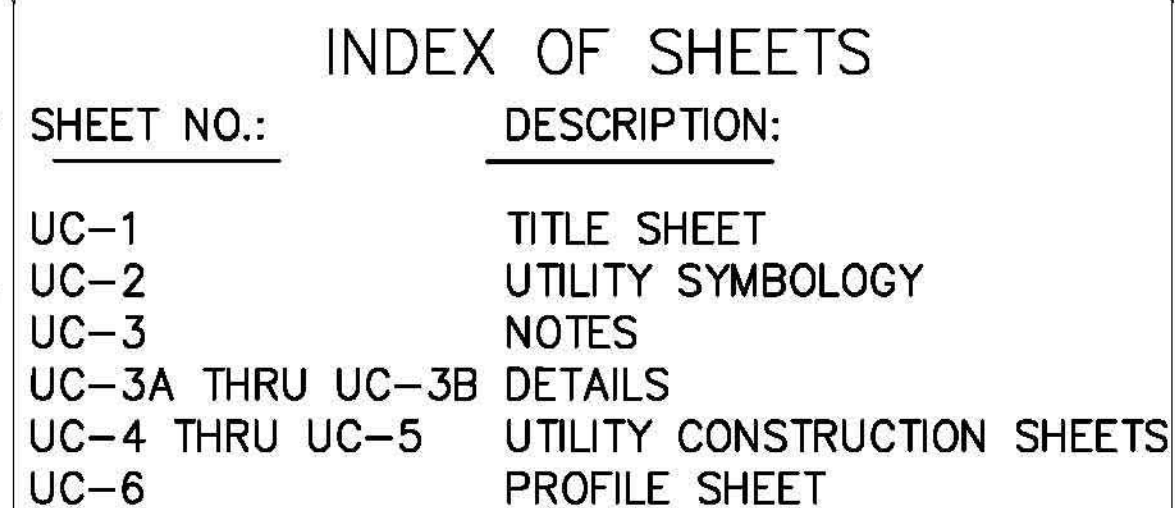

**LOCATION: LINDSEY BRIDGE (SR-1138)
OVER THE DAN RIVER IN MADISON
TYPE OF WORK: UTILITY RELOCATION**

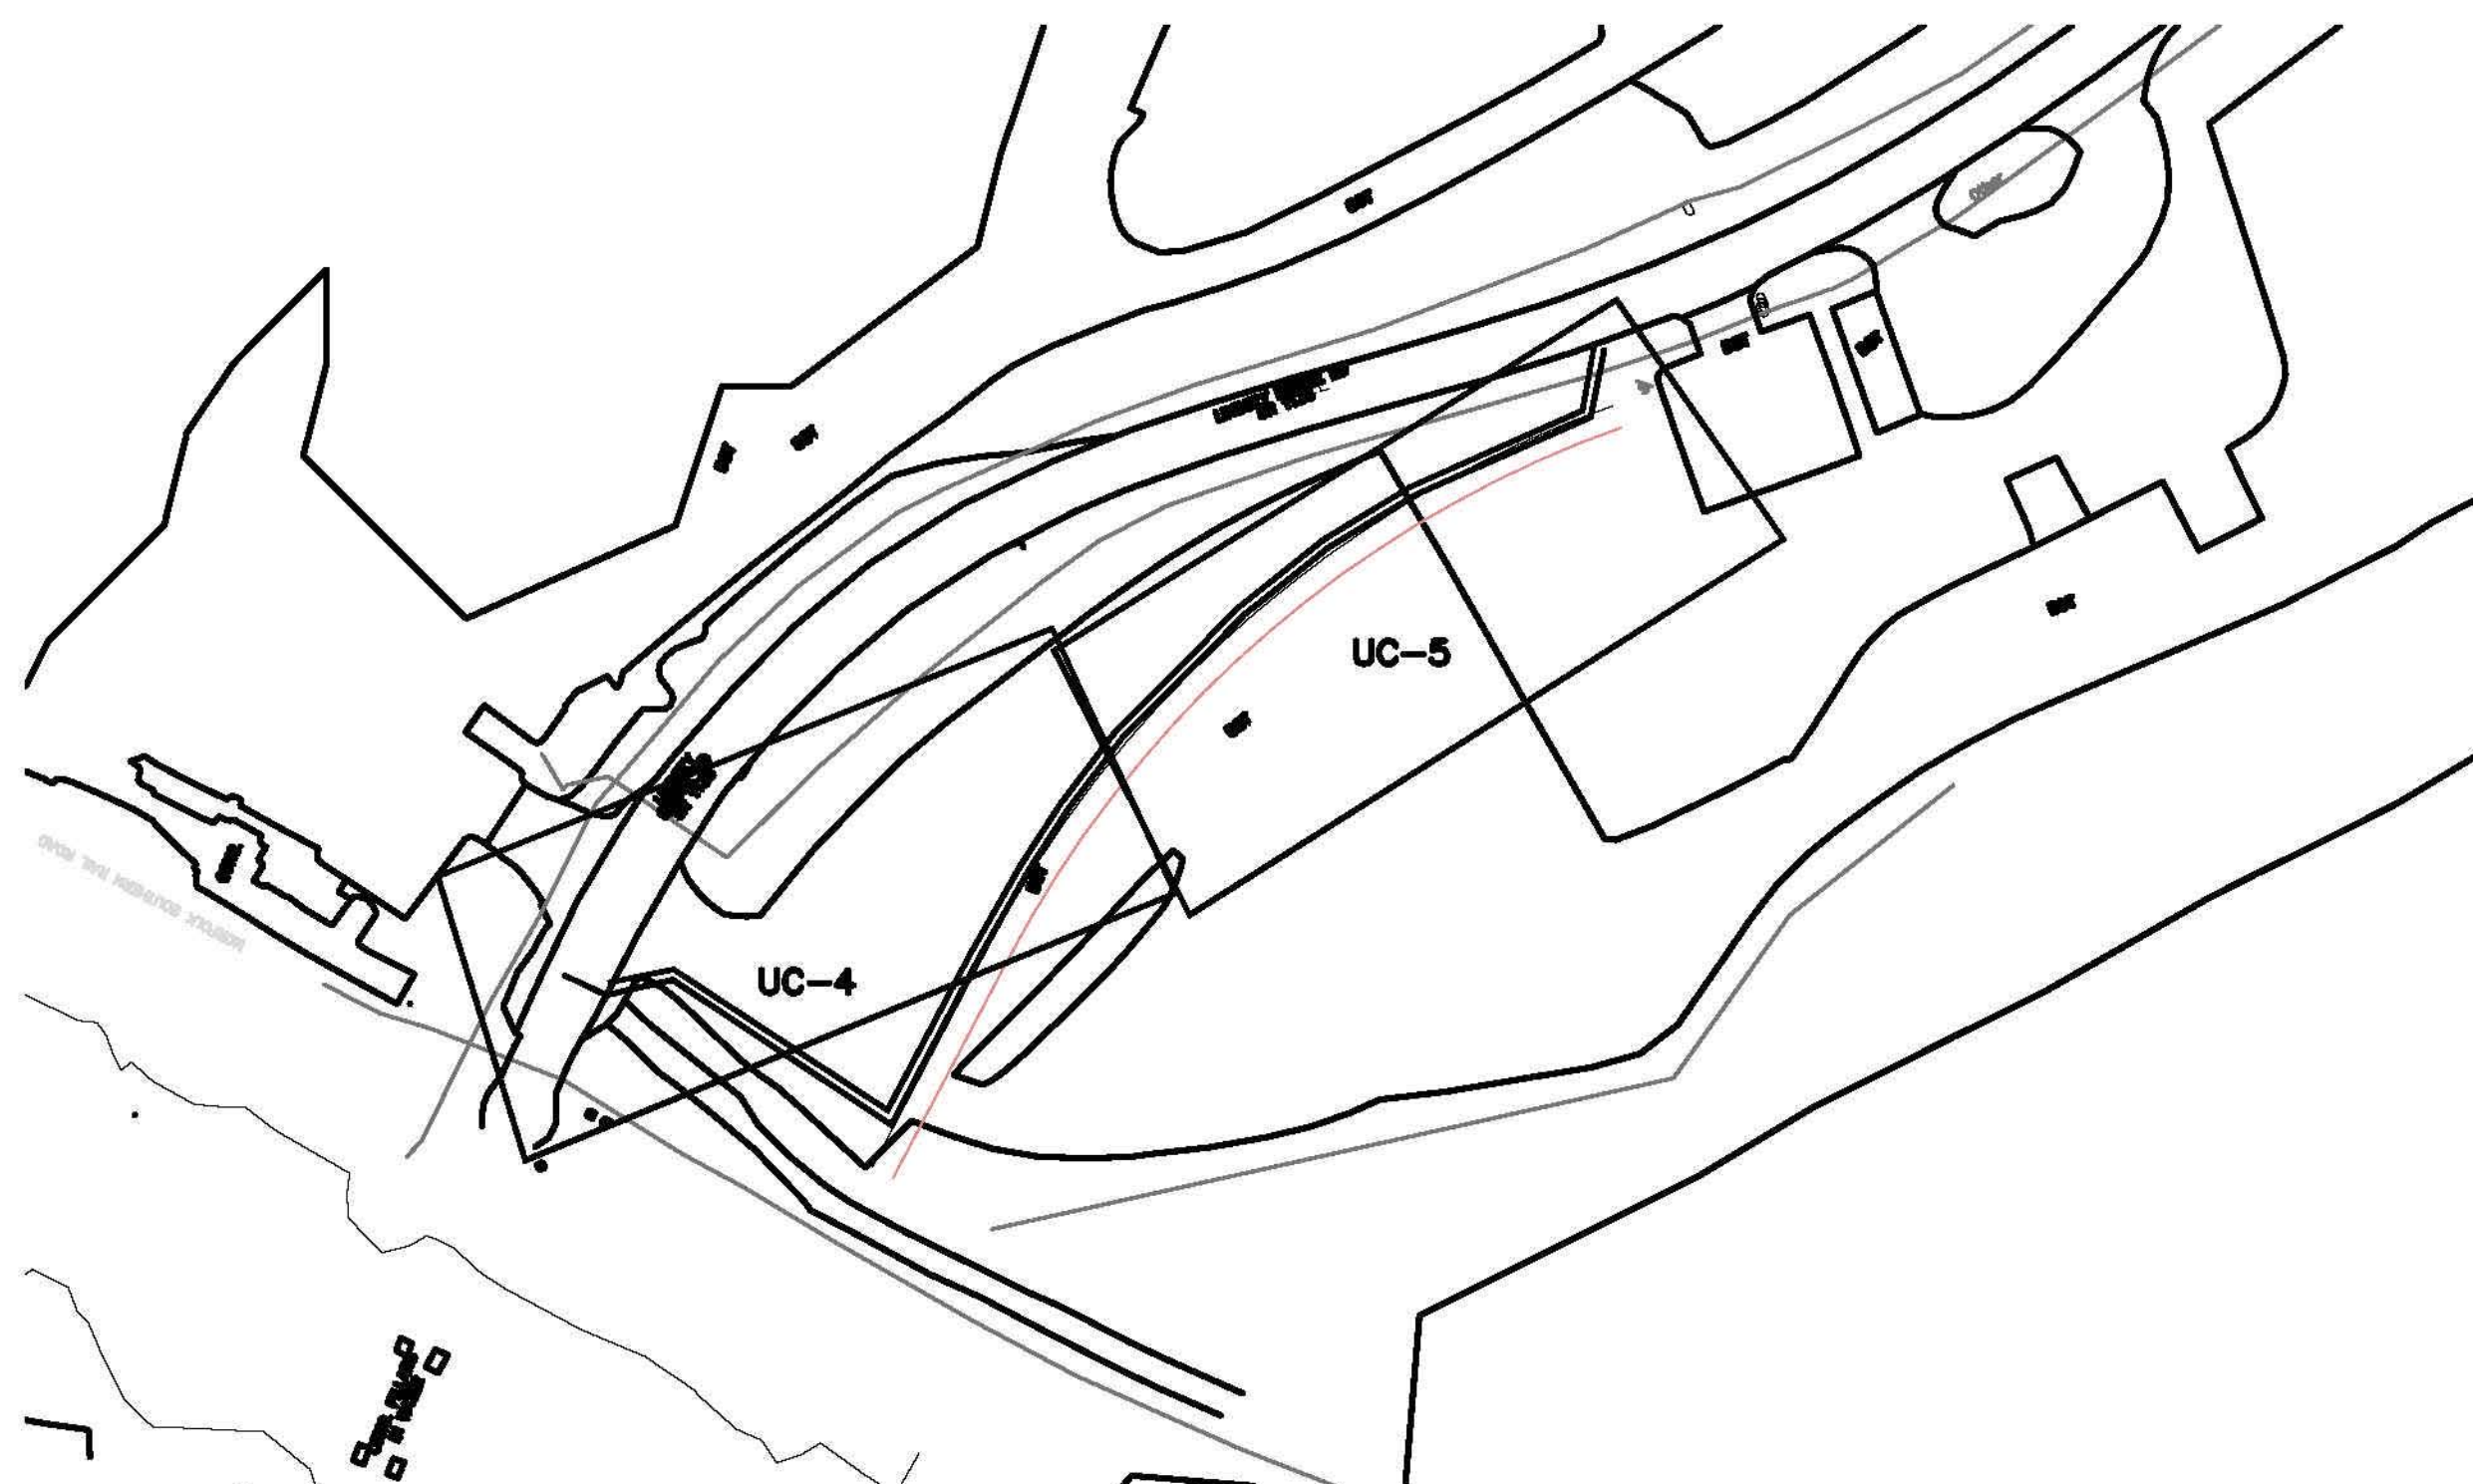


(A) RAW WATER MAIN: TOWN OF MADISON
(B) FORCE MAIN: TOWN OF MADISON
(C) PUBLIC WORKS: (601)-856-8958
(D) WATER DEPT.: (336)-427-2271
(E) EMERGENCY: (336)-427-2271



PREPARED IN THE OFFICE OF
LKC
Engineering
Landscape Architecture
Surveying

LKC Engineering, pllc
140 Aqua Shed Court
Aberdeen, NC 28315
O: 910.420.1437
F: 910.637.0096
lkceengineering.com
License No. B-1095

<u>Bill Lester, Jr., P.E.</u>	UTILITIES PROJECT MANAGER
<u>Bill Lester, Jr., P.E.</u>	UTILITIES PROJECT ENGINEER
Robert Garzo	UTILITIES PROJECT DESIGNER

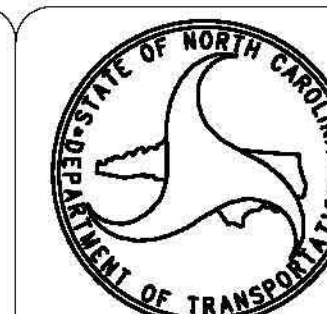

DIVISION OF HIGHWAYS
DIVISION 7
1584 YANCEVILLE STREET
GREENSBORO NC 27405
PHONE (336) 487-0000
FAX (336) 334-3637

Wright R. Archer, P.E.	DIV. ENGINEER
Bojan Cvijetic, P.E.	DIV. CONSTRUCTION ENGINEER
Brian Ketner, P.E.	PROJECT TEAM LEAD
James B Yates, P.E.	PROJECT ENGINEER