
PREPARED BY:

REVIEWED BY:

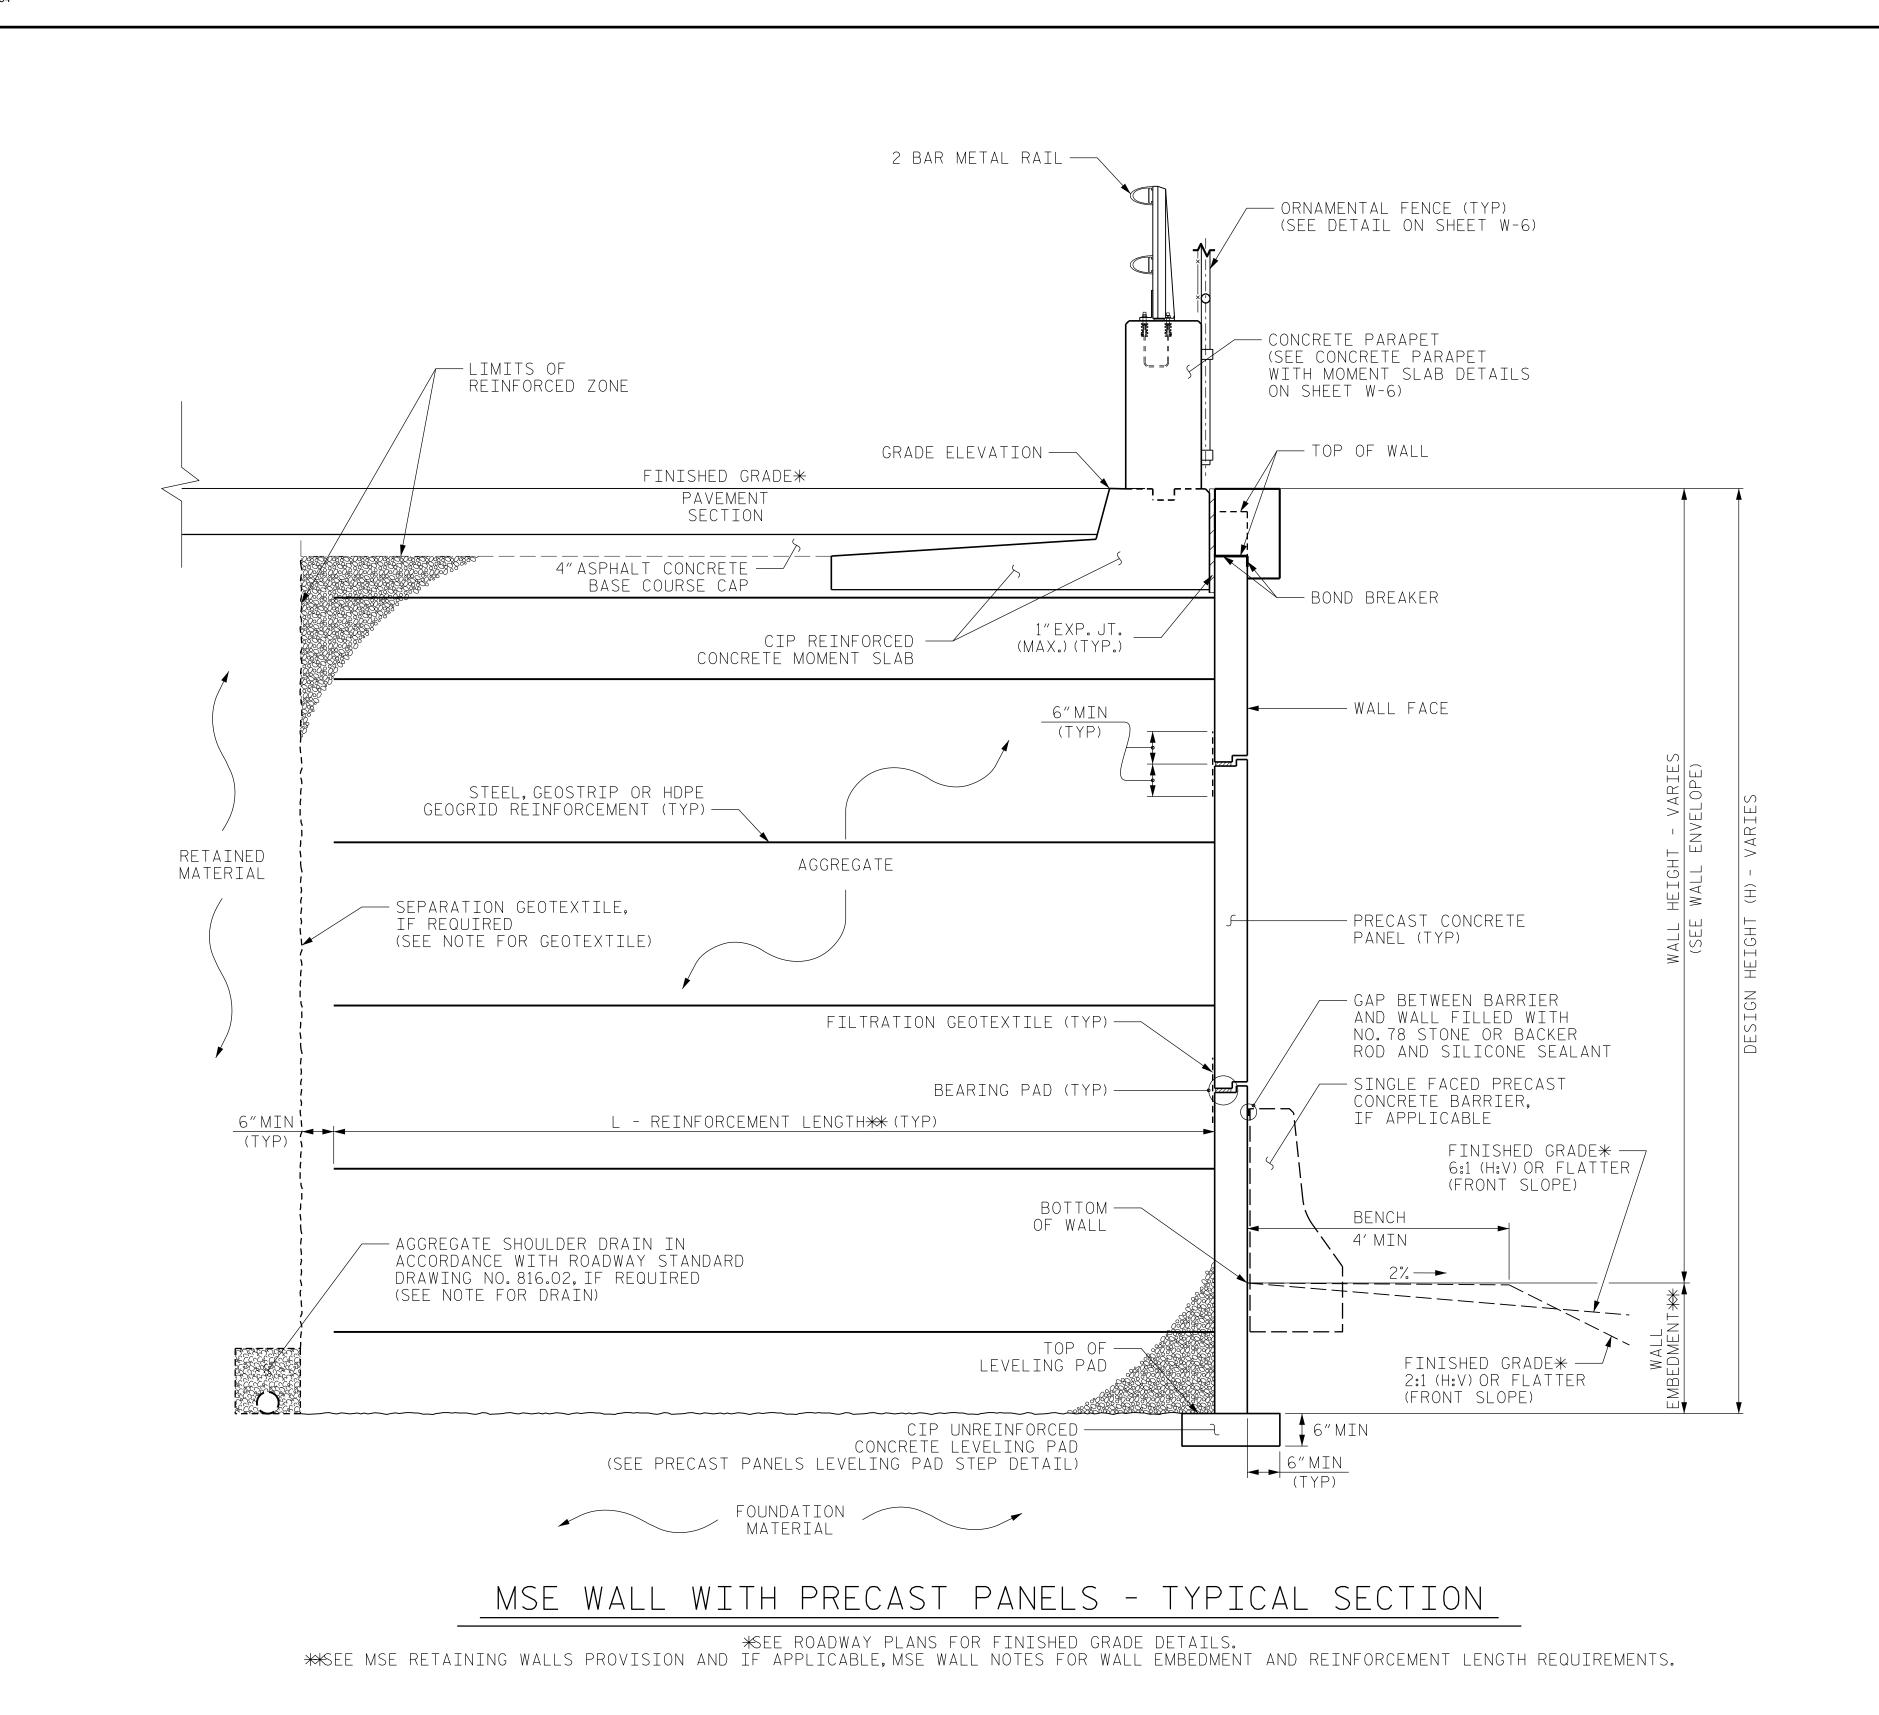

PROJECT NO.: B-5716

GEOTECHNICAL **ENGINEER**

036283

DOCUMENT NOT CONSIDERED FINAL UNLESS ALL SIGNATURES COMPLETED

ROCKINGHAM COUNTY

STATION: -WALL1- 10+00 TO 12+55 AND 13+05 TO 16+17.68

SHEET 2 OF 6

WALL ID RW-1

NORTH CAROLINA

DIVISION OF HIGHWAYS

GEOTECHNICAL

ENGINEERING UNIT

MSE WALL WITH PANELS AND BARRIER -

REVISIONS DATE NO. DATE NO. 3

TYPICAL

FALCON ENGINEERING, INC. 1210 TRINITY ROAD, SUITE 110 FALCON CARY, NC 27513 PHONE: 919.871.0800

DEPARTMENT OF TRANSPORTATION

www.falconengineers.com

DATE: DATE: