
Docusign Envelope ID: 5A2F53F8-4B01-4185-9EBF-131A833EB70B PROJECT REFERENCE NO. SHEET NO. SIGN-1A

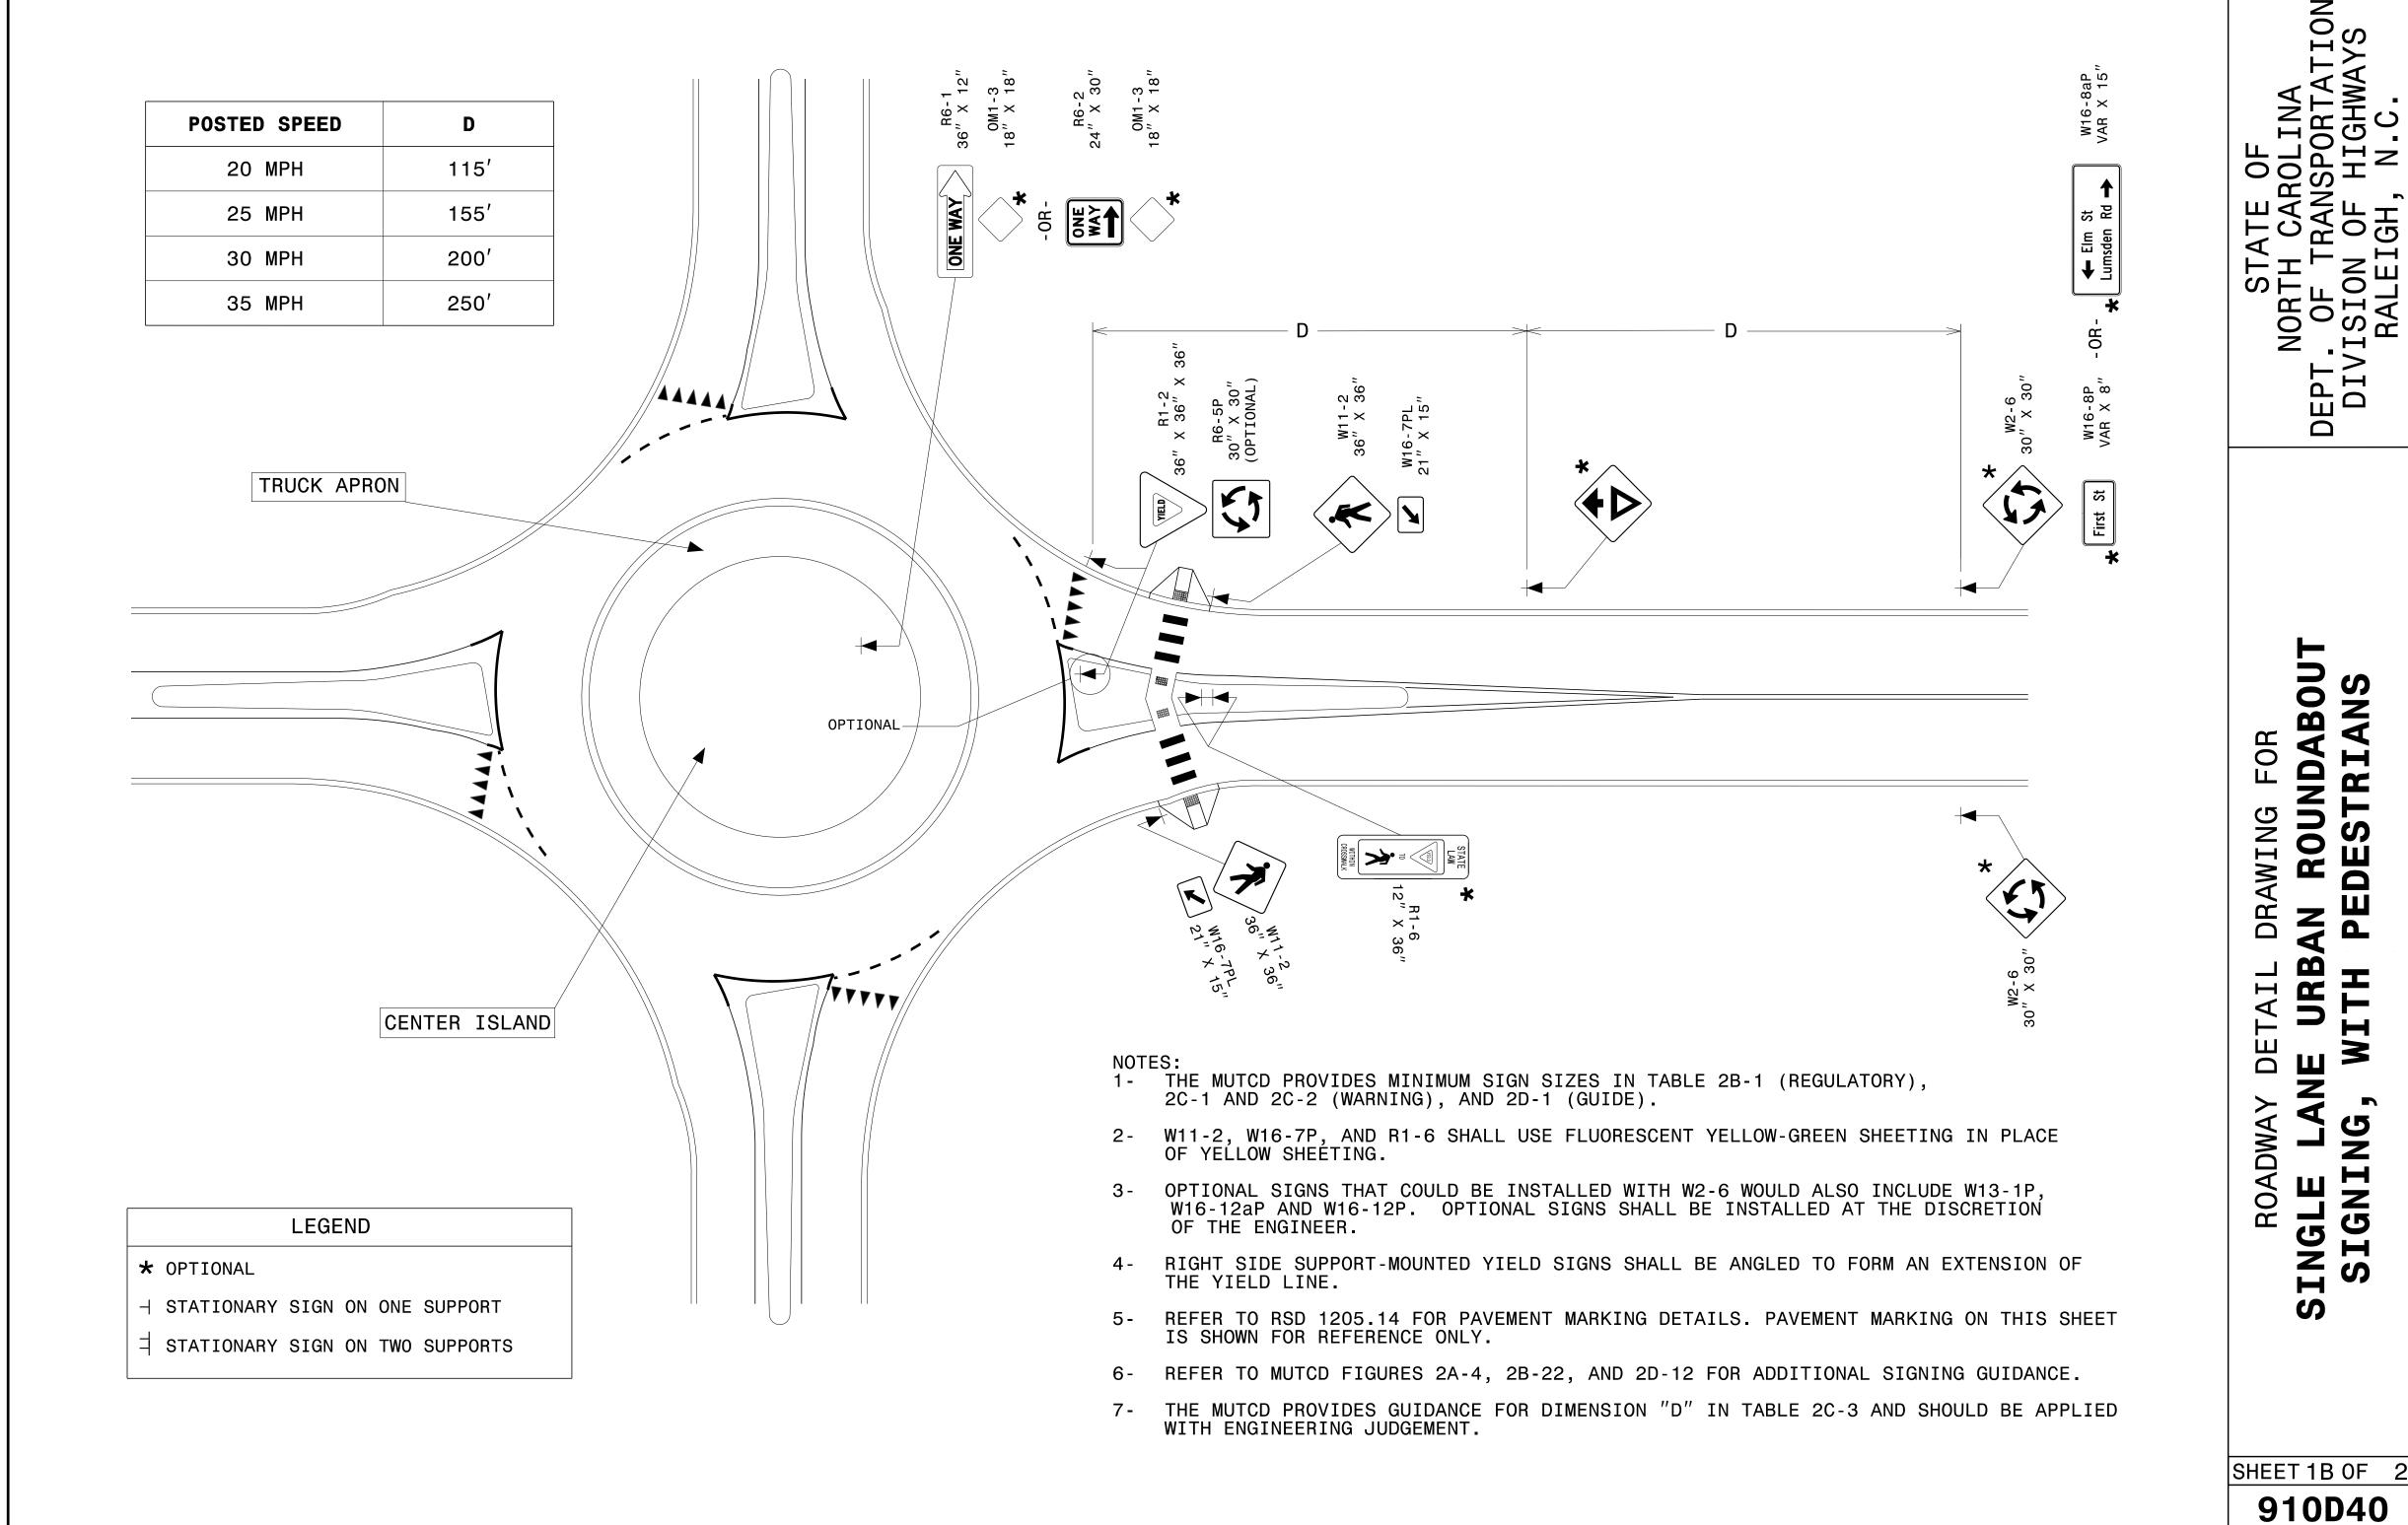

STATE OF
NORTH CAROLINA
DEPT. OF TRANSPORTATION
DIVISION OF HIGHWAYS
RALEIGH, N.C.

ROUNDABOUT **PEDESTRIANS** DRAWING E URB WITH DETA SIGNING,



CONTRACTS STANDARDS AND DEVELOPMENT UNIT
Office 919-707-8950 FAX 919-250-4119

SEE TITLE BLOCK

ORIGINAL BY: R.S. GALLO DATE: 02-29-2024 MODIFIED BY: _ DATE: _ _ DATE: _ CHECKED BY: FILE SPEC.: